



21 + 08.00

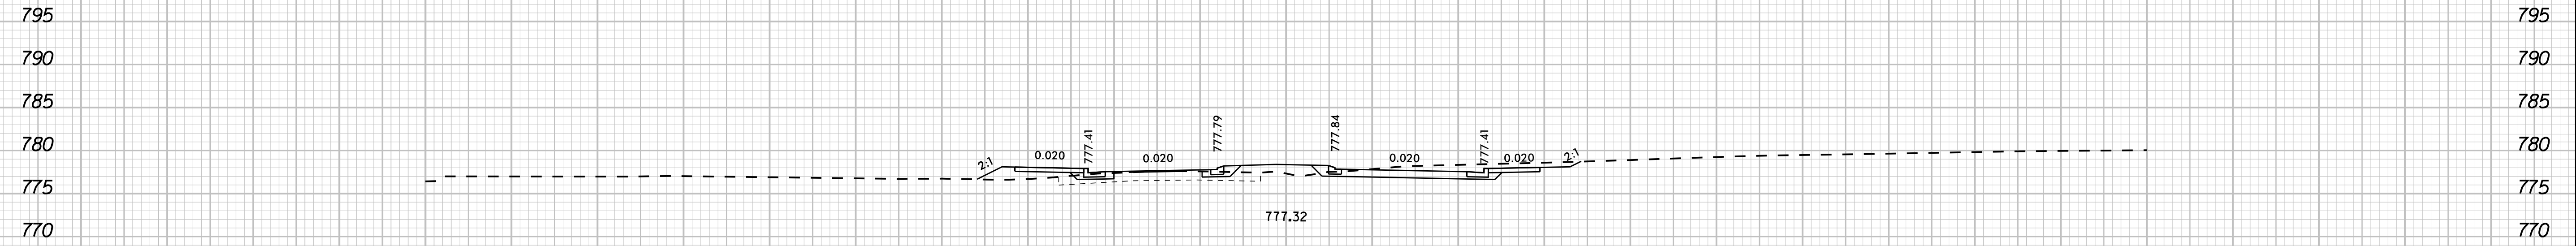

21 + 00.00



20 + 50.00

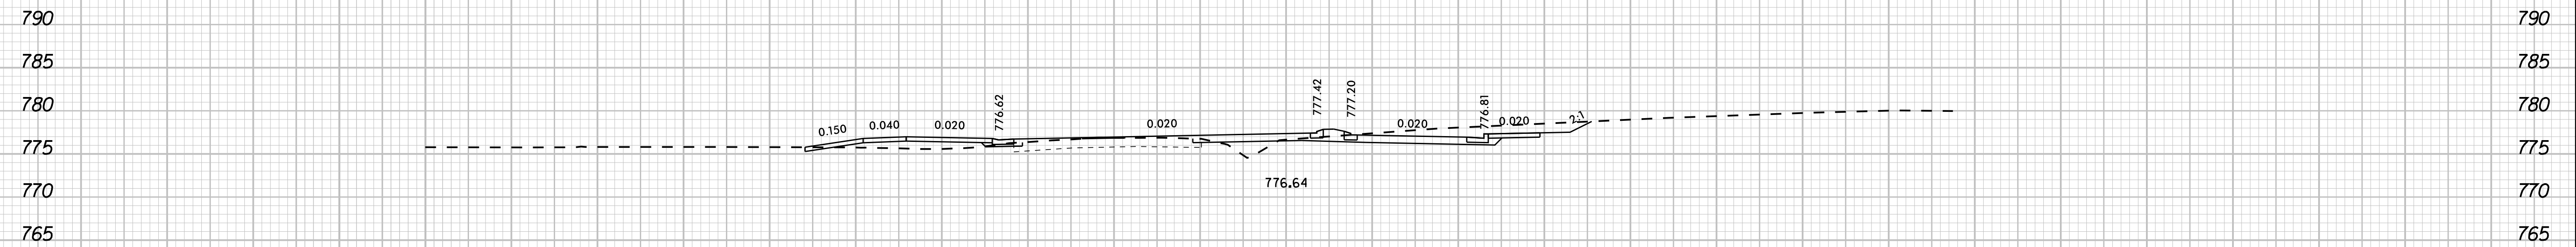

20 + 00.00

-L- POTTER ROAD

06/25/2021