


INTERSECTION
SEE -L- SECTIONS Sta. 22 + 26.42
TO Sta. 22 + 83.76

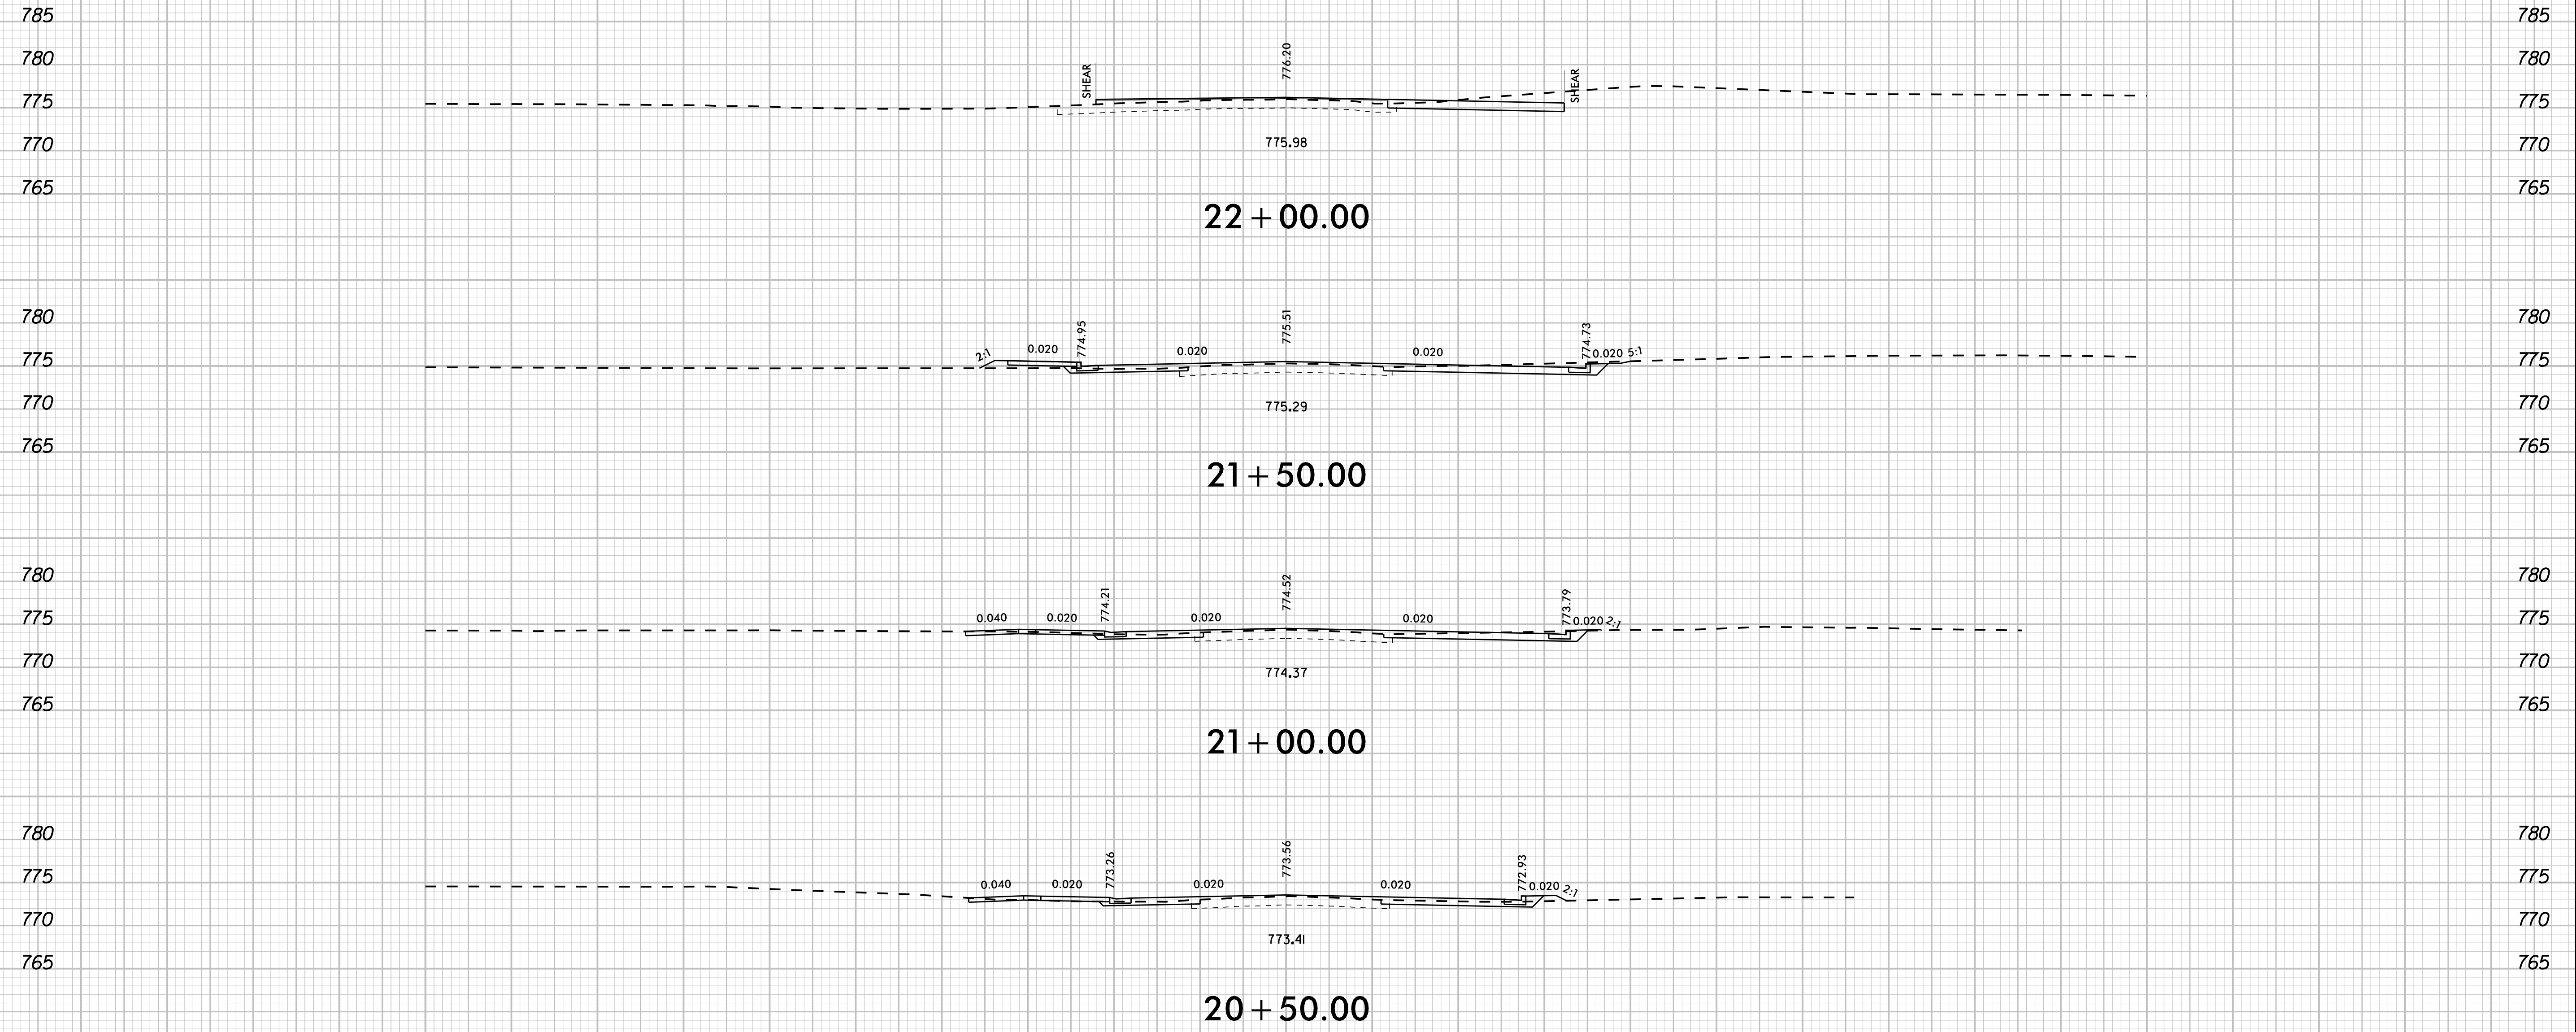

-YI- PLEASANT PLAINS ROAD

06/25/2021