


28 + 00.00

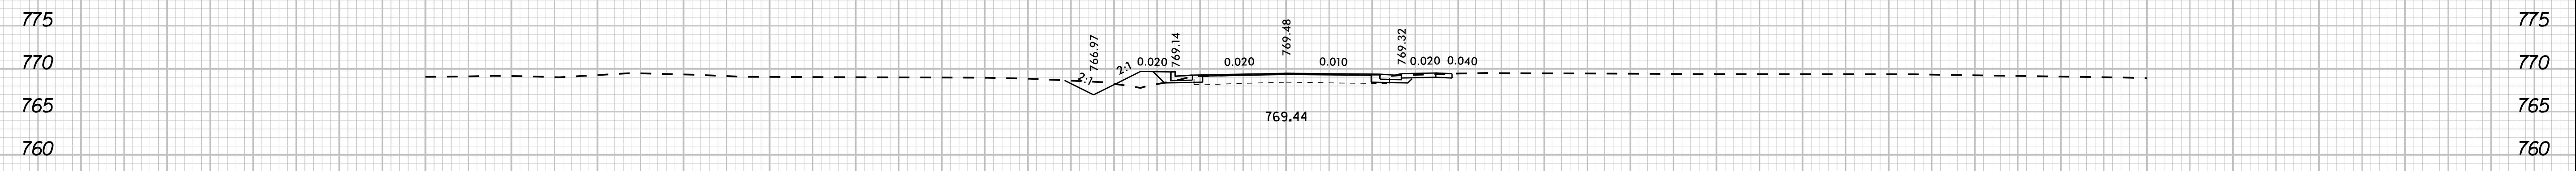

27 + 50.00

-YI- PLEASANT PLAINS ROAD

06/25/2021