


TIP NO. R-5963D	SHEET NO. SIGN-1
APPROVED: _____	
DATE: _____	
SEAL	
	
<small>DocuSigned by: Vance W. Blanton 97A9F92B55744EC</small>	
1/25/2024	
DOCUMENT NOT CONSIDERED FINAL UNLESS ALL SIGNATURES COMPLETED	

**STATE OF NORTH CAROLINA
DEPARTMENT OF TRANSPORTATION**

**SIGNING PLAN
CHATHAM COUNTY**

LOCATION: SR 1809 (SUTTLES ROAD) TO CHATHAM PARK WAY

TIP PROJECT: R-5963D

ROADWAY STANDARD DRAWING

THE FOLLOWING ROADWAY STANDARDS AS THEY APPEAR IN "ROADWAY STANDARD DRAWINGS" - N.C. DEPARTMENT OF TRANSPORTATION - RALEIGH, N.C., DATED JANUARY 2024 ARE APPLICABLE TO THIS PROJECT AND BY REFERENCE HEREBY ARE CONSIDERED A PART OF THESE PLANS:

STD. NO.	TITLE
904.10	ORIENTATION OF GROUND MOUNTED SIGNS
904.50	MOUNTING OF TYPE 'D', 'E' AND 'F' SIGNS ON 'U' CHANNEL POSTS
1264.01	OBJECT MARKERS - TYPES
1264.02	OBJECT MARKERS - INSTALLATION

GENERAL NOTES


- SIGNS FURNISHED BY CONTRACTOR.
- WHEN NOT STATIONED OR DIMENSIONED ON PLANS, ALL 'E' SIGNS SHALL BE FIELD LOCATED BY THE ENGINEER.
- THE BACKGROUND FOR TYPE E SIGNS SHALL BE TYPE C REFLECTIVE SHEETING.


SUMMARY OF QUANTITIES

ITEM NO.		ITEM DESCRIPTION	QUANTITY	UNIT
DESC. NO.	SECT. NO.			
4025000000-E	901	CONTRACTOR FURNISHED, TYPE 'E' SIGN	81	SF
4072000000-E	903	SUPPORTS, 3-LB STEEL U-CHANNEL	132	LF
4102000000-N	904	SIGN ERECTION, TYPE 'E'	10	EA
4155000000-E	907	DISPOSAL OF SIGN SYSTEM, U-CHANNEL	2	EA

INDEX


SHEET NO.	DESCRIPTION
SIGN-1	TITLE SHEET
SIGN-1A	TYPE 'E' SIGNS
SIGN-2 THRU SIGN-3	SIGNING PLAN SHEETS

PLAN REVIEWED BY: N.C.D.O.T. SIGNING AND DELINEATION UNIT		
MITCH EATON, P.E.	SIGNING & DELINEATION REGIONAL ENGINEER	
STACEY JOHNS	SIGNING & DELINEATION PROJECT DESIGN ENGINEER	

PLAN PREPARED BY: Kimley-Horn and Associates		
VANCE W. BLANTON P.E.	PROJECT DESIGN ENGINEER	
TYLER G. SPRING P.E.	DESIGNER	

CONTRACT:


401 QUANTITY REQ'D 5

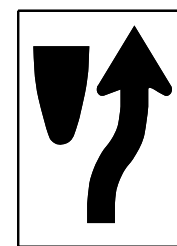

24" X 30"
R4-7

ONE "U" POST PER SIGN


402 QUANTITY REQ'D 5

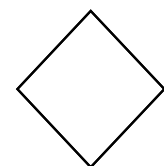

18" X 18"
OM1-3

MOUNT BELOW SIGN #401


403 QUANTITY REQ'D 1

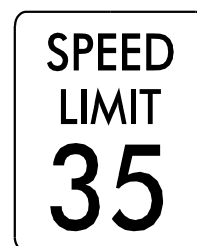

30" X 36"
R2-1

ONE "U" POST PER SIGN

404 QUANTITY REQ'D 2

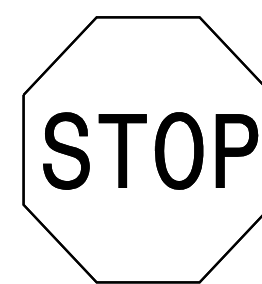

36" X 36"
R1-1

ONE "U" POST PER SIGN

405 QUANTITY REQ'D 2



36" X 36"
R3-7L

ONE "U" POST PER SIGN

406 QUANTITY REQ'D 1



18" X 6"
R1-3P


MOUNT BELOW SIGN #404 IN ONE (1) INSTALLATION
SEE SIGNING PLANS

TIP NO. SHEET NO.
R-5963D SIGN-1A

APPROVED: _____

DATE: _____

SEAL

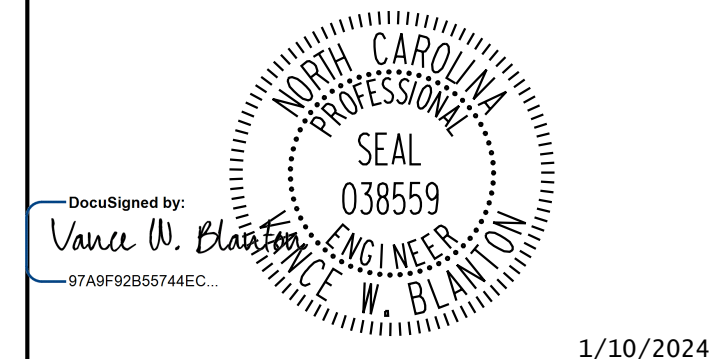

1/10/2024


**DOCUMENT NOT CONSIDERED FINAL
UNLESS ALL SIGNATURES COMPLETED**



K:\RAL_Roadway\01036731 - R-5963D\Traffic\Signing\CADD\Signing Layout Plans\R-5963D_rdy_sgn_01A.dgn



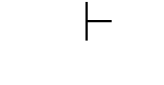
1/10/2024

Kimley»Horn

TYPE "E" SIGNS

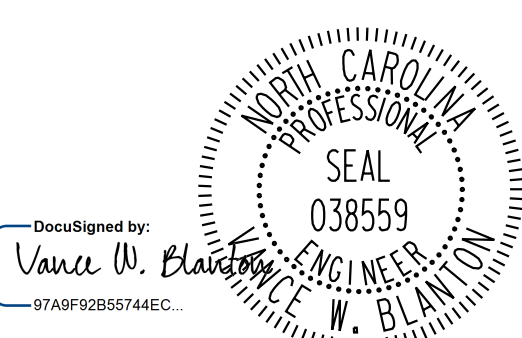TIP NO. R-5963D	SHEET NO. SIGN-2
APPROVED: _____	
DATE: _____	
SEAL	
	
1/10/2024	
DOCUMENT NOT CONSIDERED FINAL UNLESS ALL SIGNATURES COMPLETED	

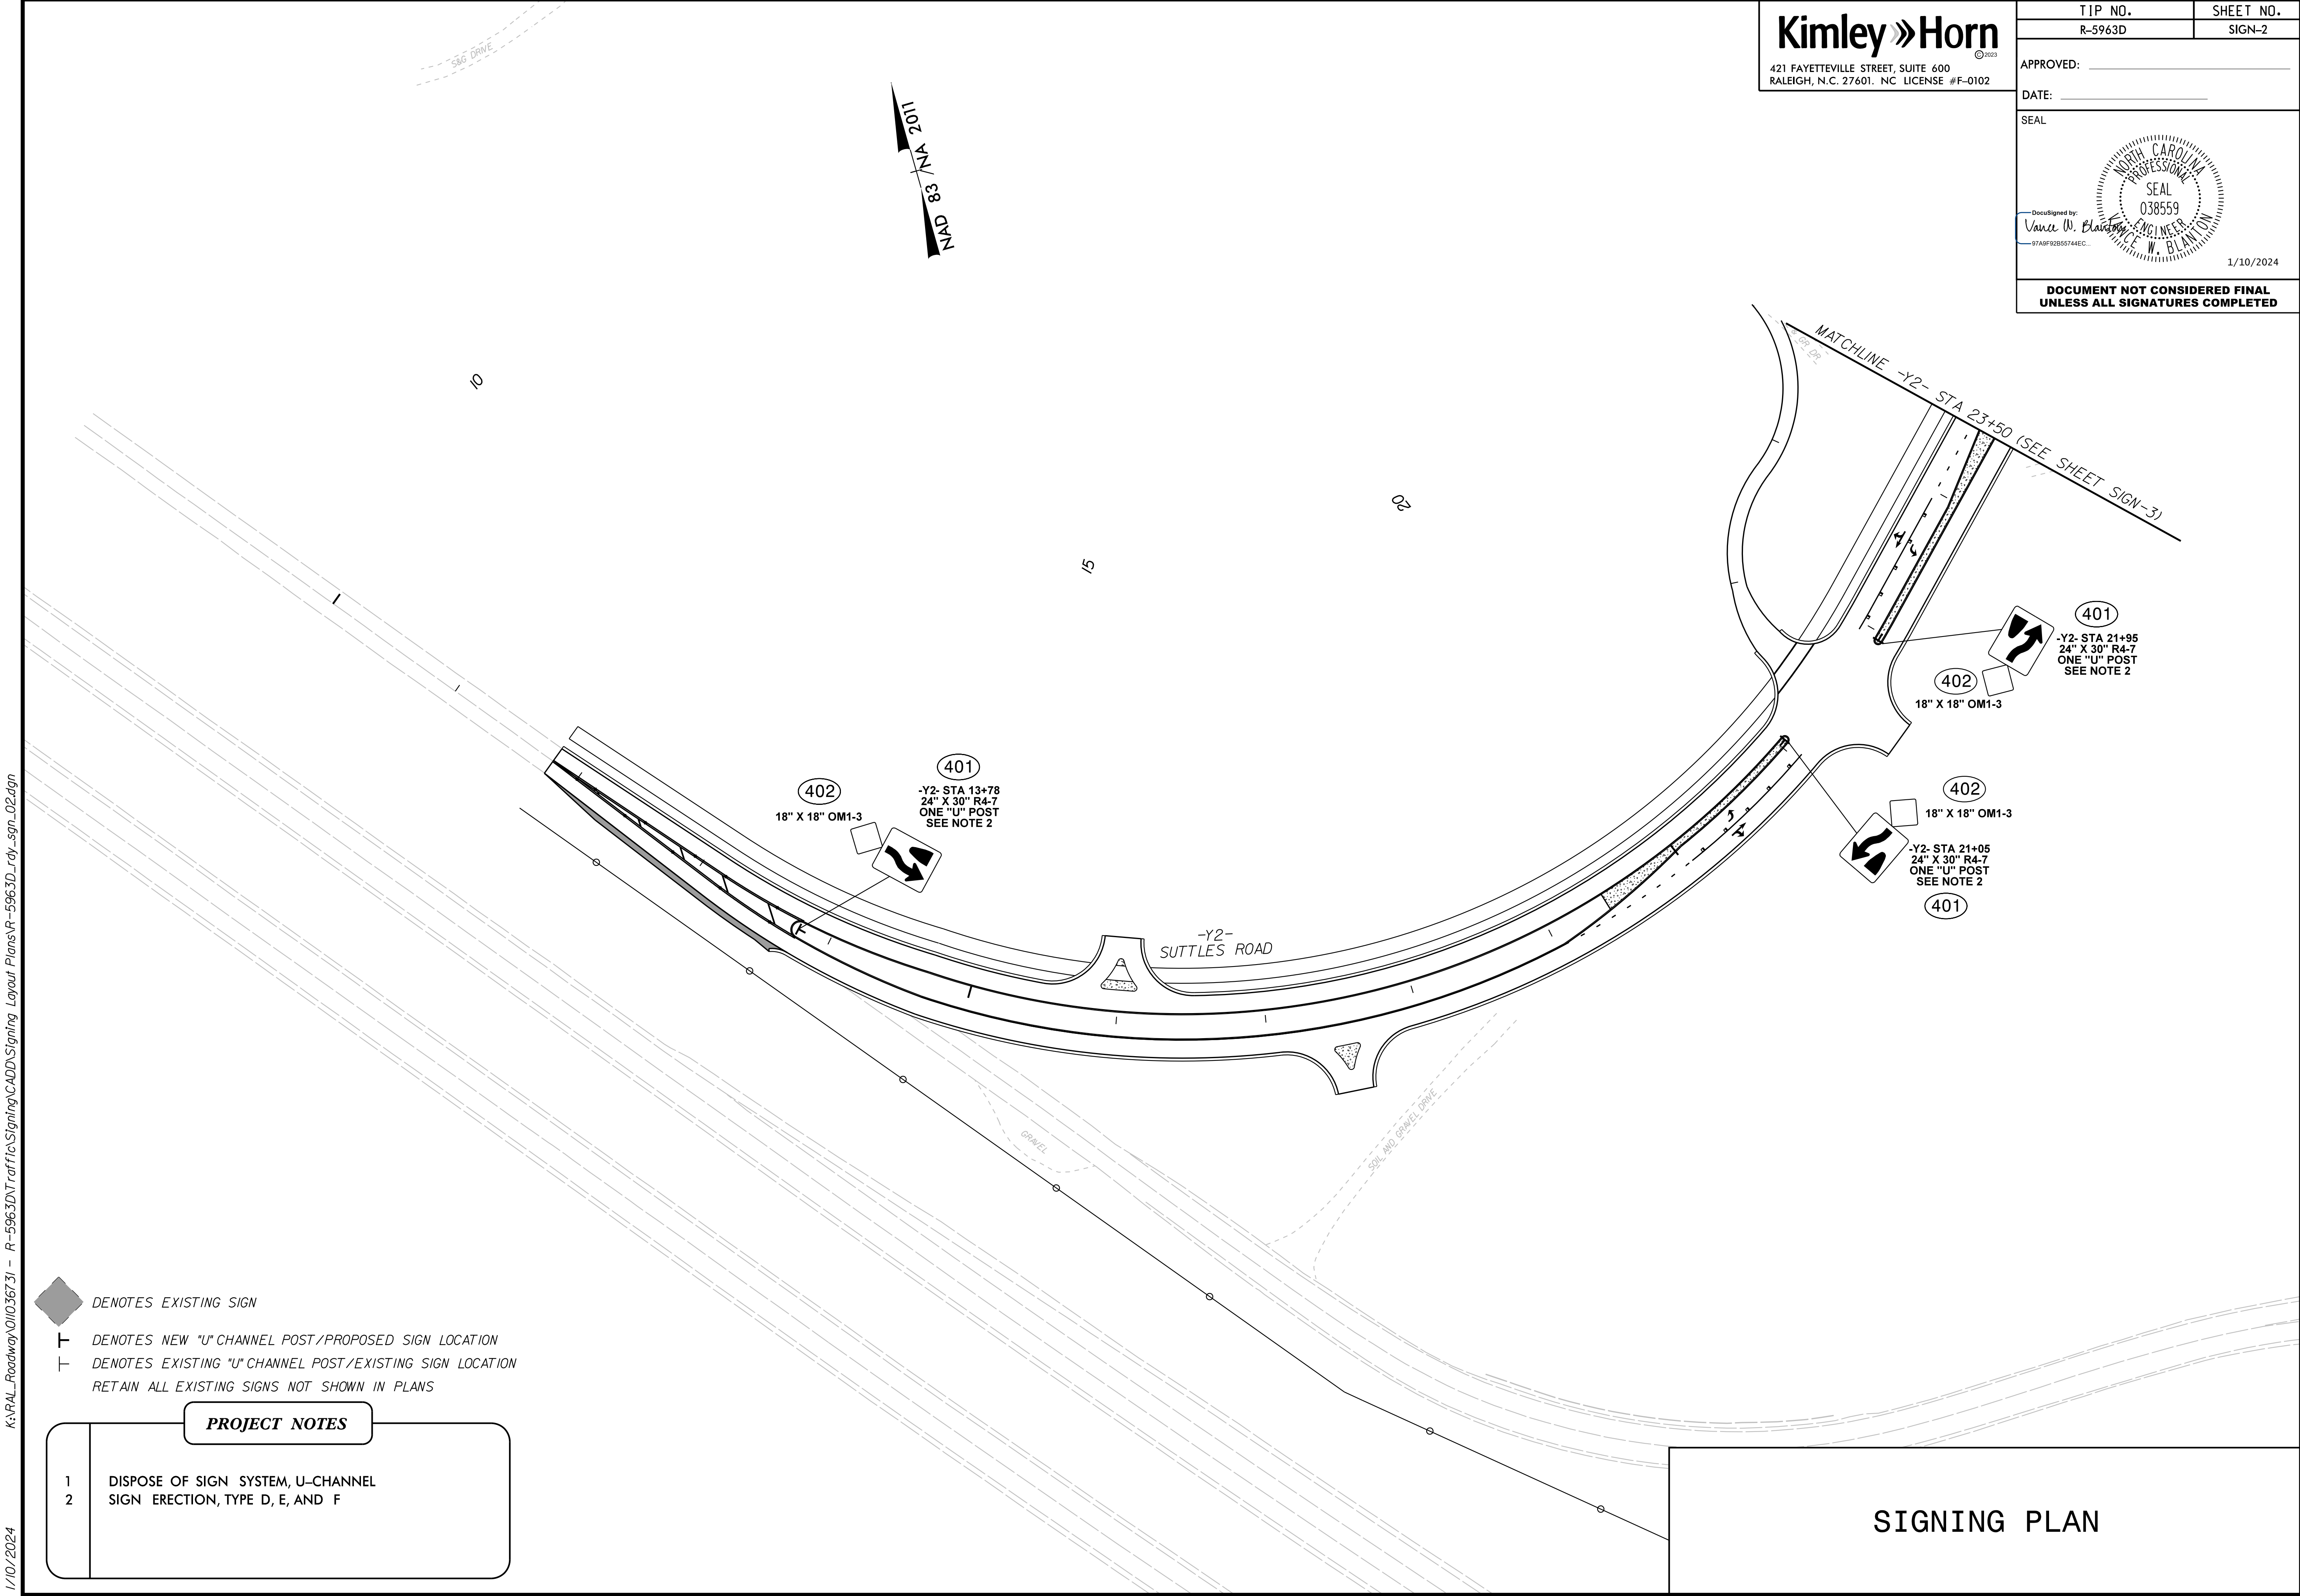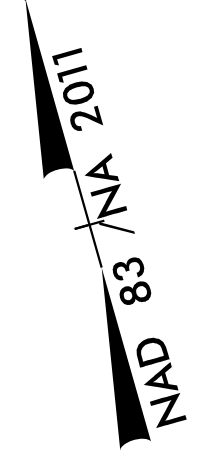

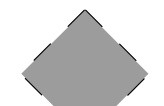
-  DENOTES EXISTING SIGN
 -  DENOTES NEW "U" CHANNEL POST/PROPOSED SIGN LOCATION
 -  DENOTES EXISTING "U" CHANNEL POST/EXISTING SIGN LOCATION
- RETAIN ALL EXISTING SIGNS NOT SHOWN IN PLANS

PROJECT NOTES

- 1 DISPOSE OF SIGN SYSTEM, U-CHANNEL
- 2 SIGN ERECTION, TYPE D, E, AND F

SIGNING PLAN

K:\RAL_Roadway\01036731 - R-5963D\Traffic\Signing\CADD\Signing Layout Plans\R-5963D_rdy_sgn_02.dgn 1/10/2024

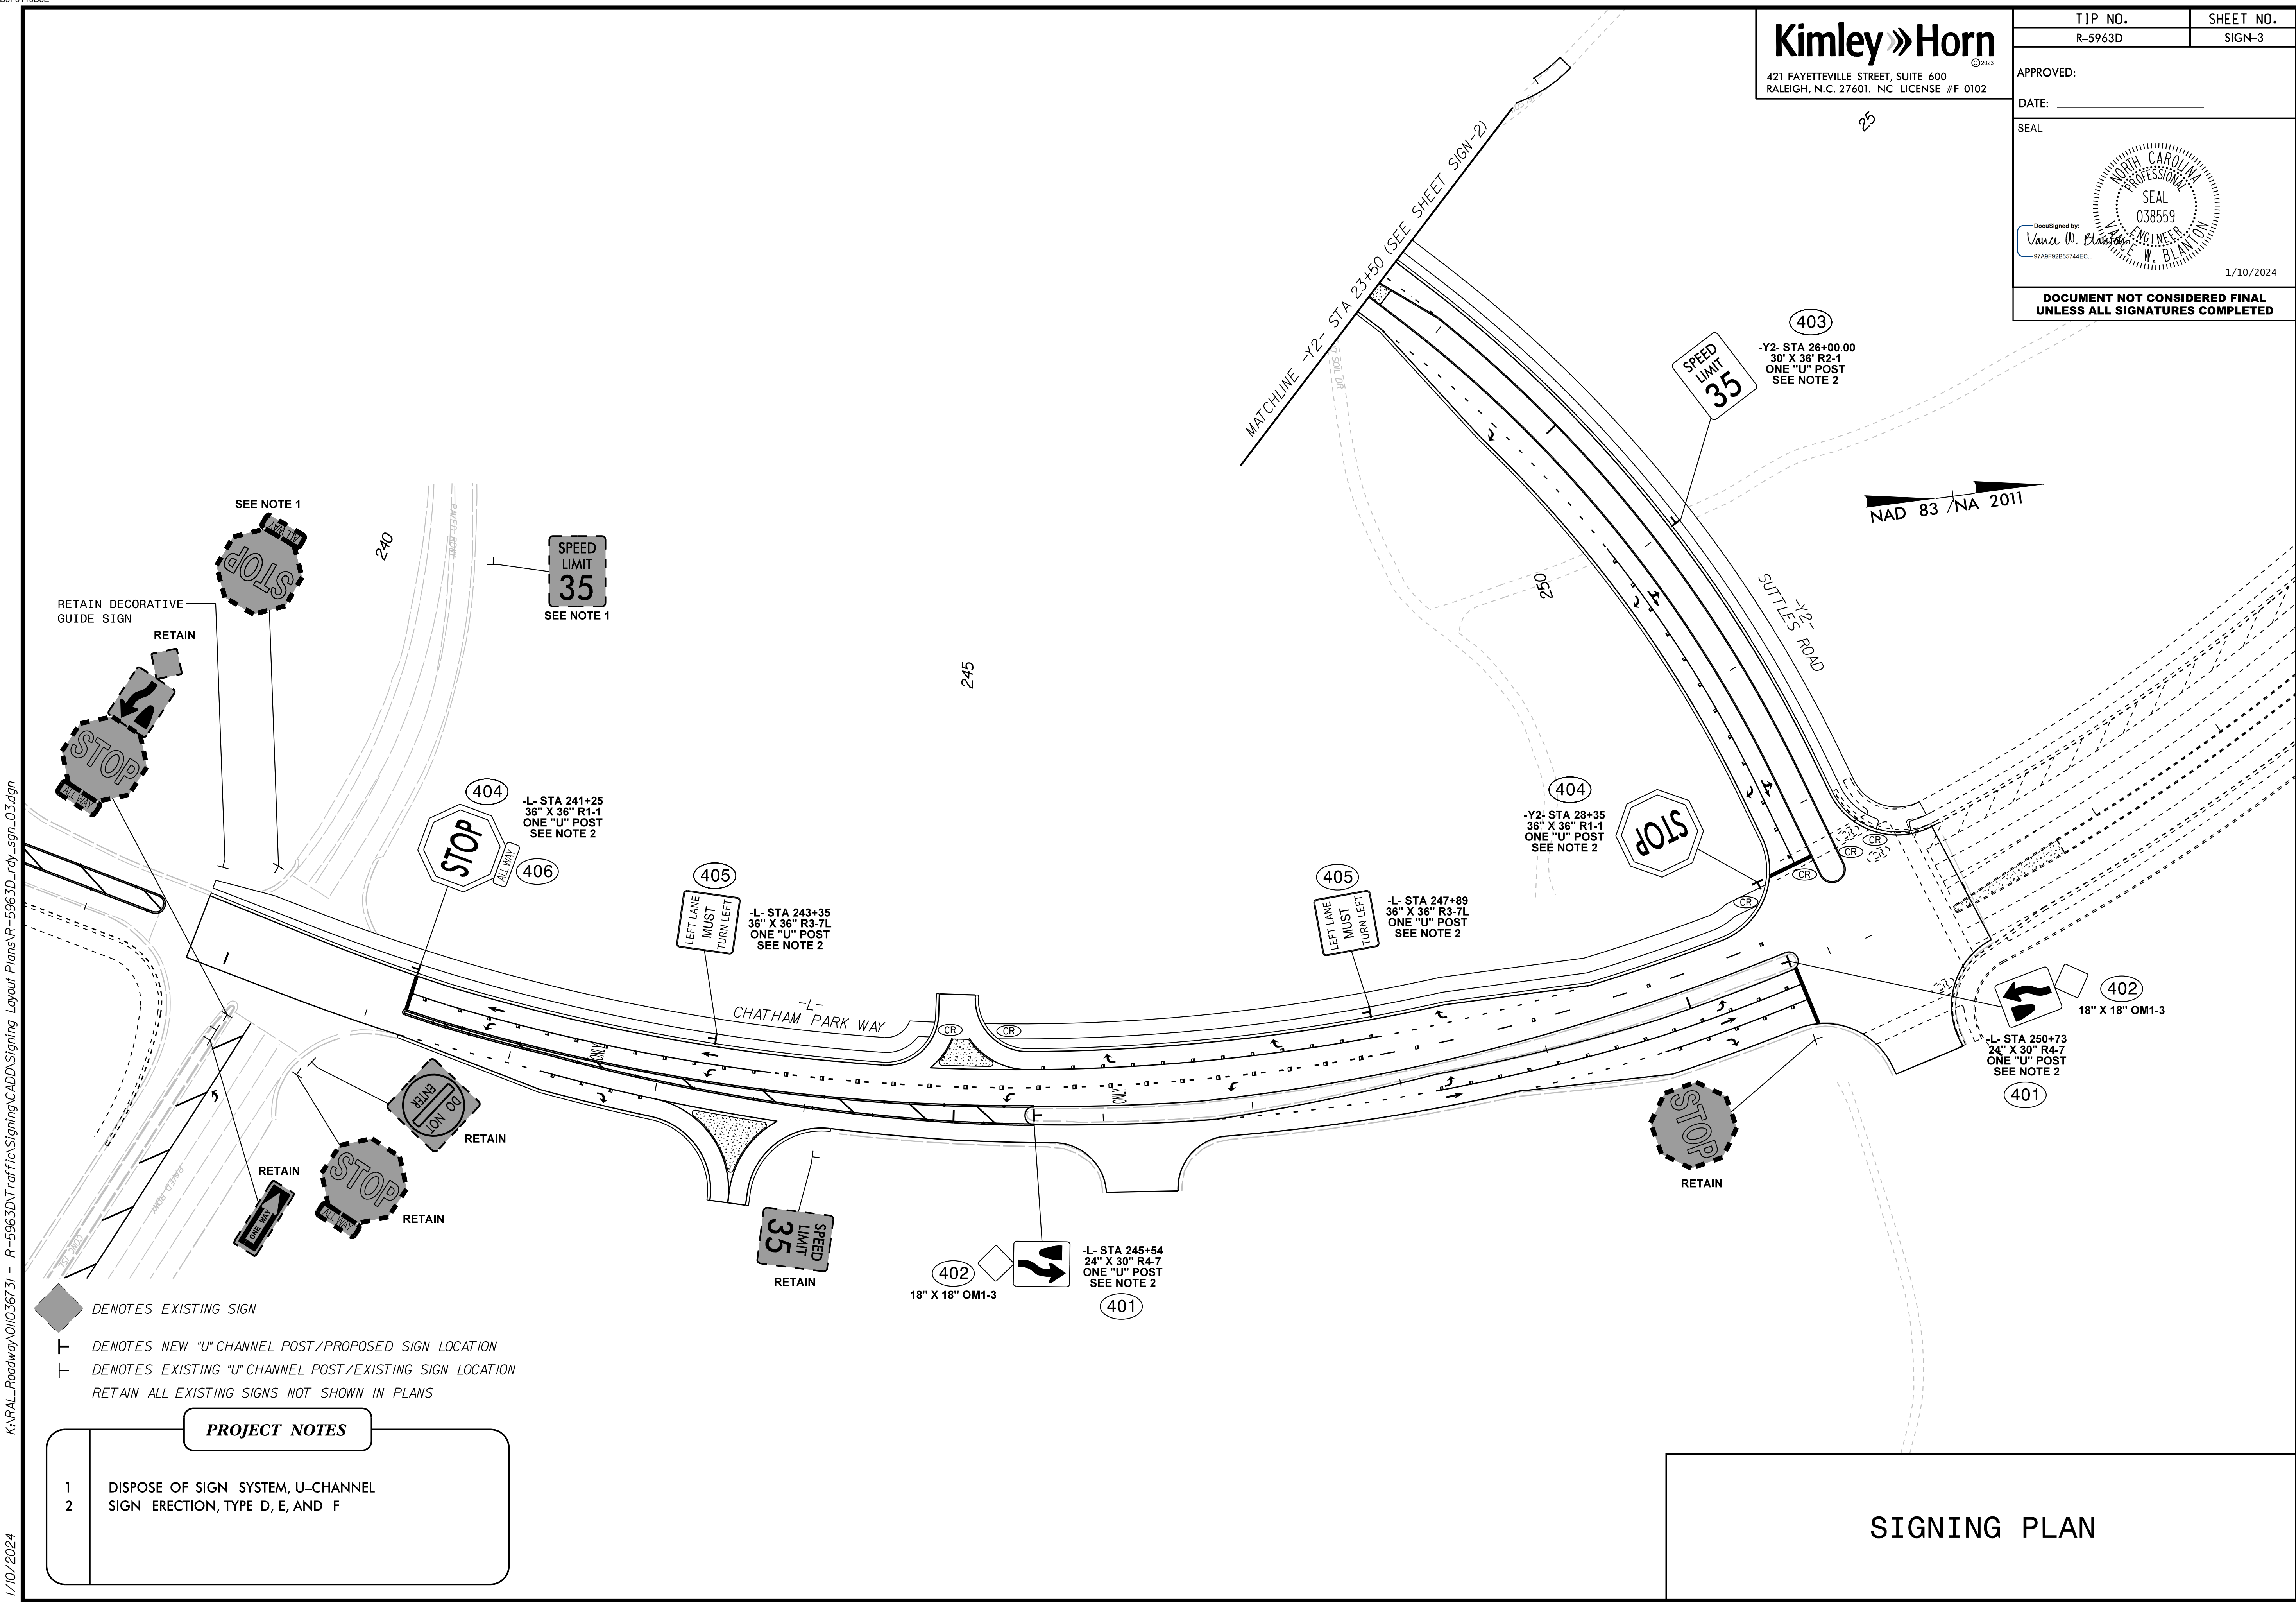

- DENOTES EXISTING SIGN
- ┆ DENOTES NEW "U" CHANNEL POST / PROPOSED SIGN LOCATION
- ┆ DENOTES EXISTING "U" CHANNEL POST / EXISTING SIGN LOCATION
- RETAIN ALL EXISTING SIGNS NOT SHOWN IN PLANS

PROJECT NOTES

- 1 DISPOSE OF SIGN SYSTEM, U-CHANNEL
- 2 SIGN ERECTION, TYPE D, E, AND F

SIGNING PLAN

K:\RAL_Roadway\01036731 - R-5963D\Traffic\Signing\CADD\Signing Layout Plans\R-5963D_rdy_sgn_03.dgn 1/10/2024