
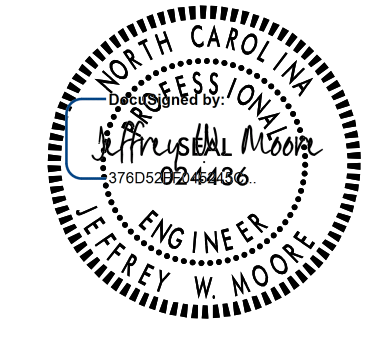


Kimley » Horn
 © 2023
 421 FAYETTEVILLE STREET, SUITE 600
 RALEIGH, NC 27601

RIGHT-OF-WAY REV.
 CONST. REV.

PROJECT REFERENCE NO. B-5156	SHEET NO. PMP-2
ROADWAY DESIGN ENGINEER	
	
3/8/2024	
DOCUMENT NOT CONSIDERED FINAL UNLESS ALL SIGNATURES COMPLETED	

NAD 83/NA 2011

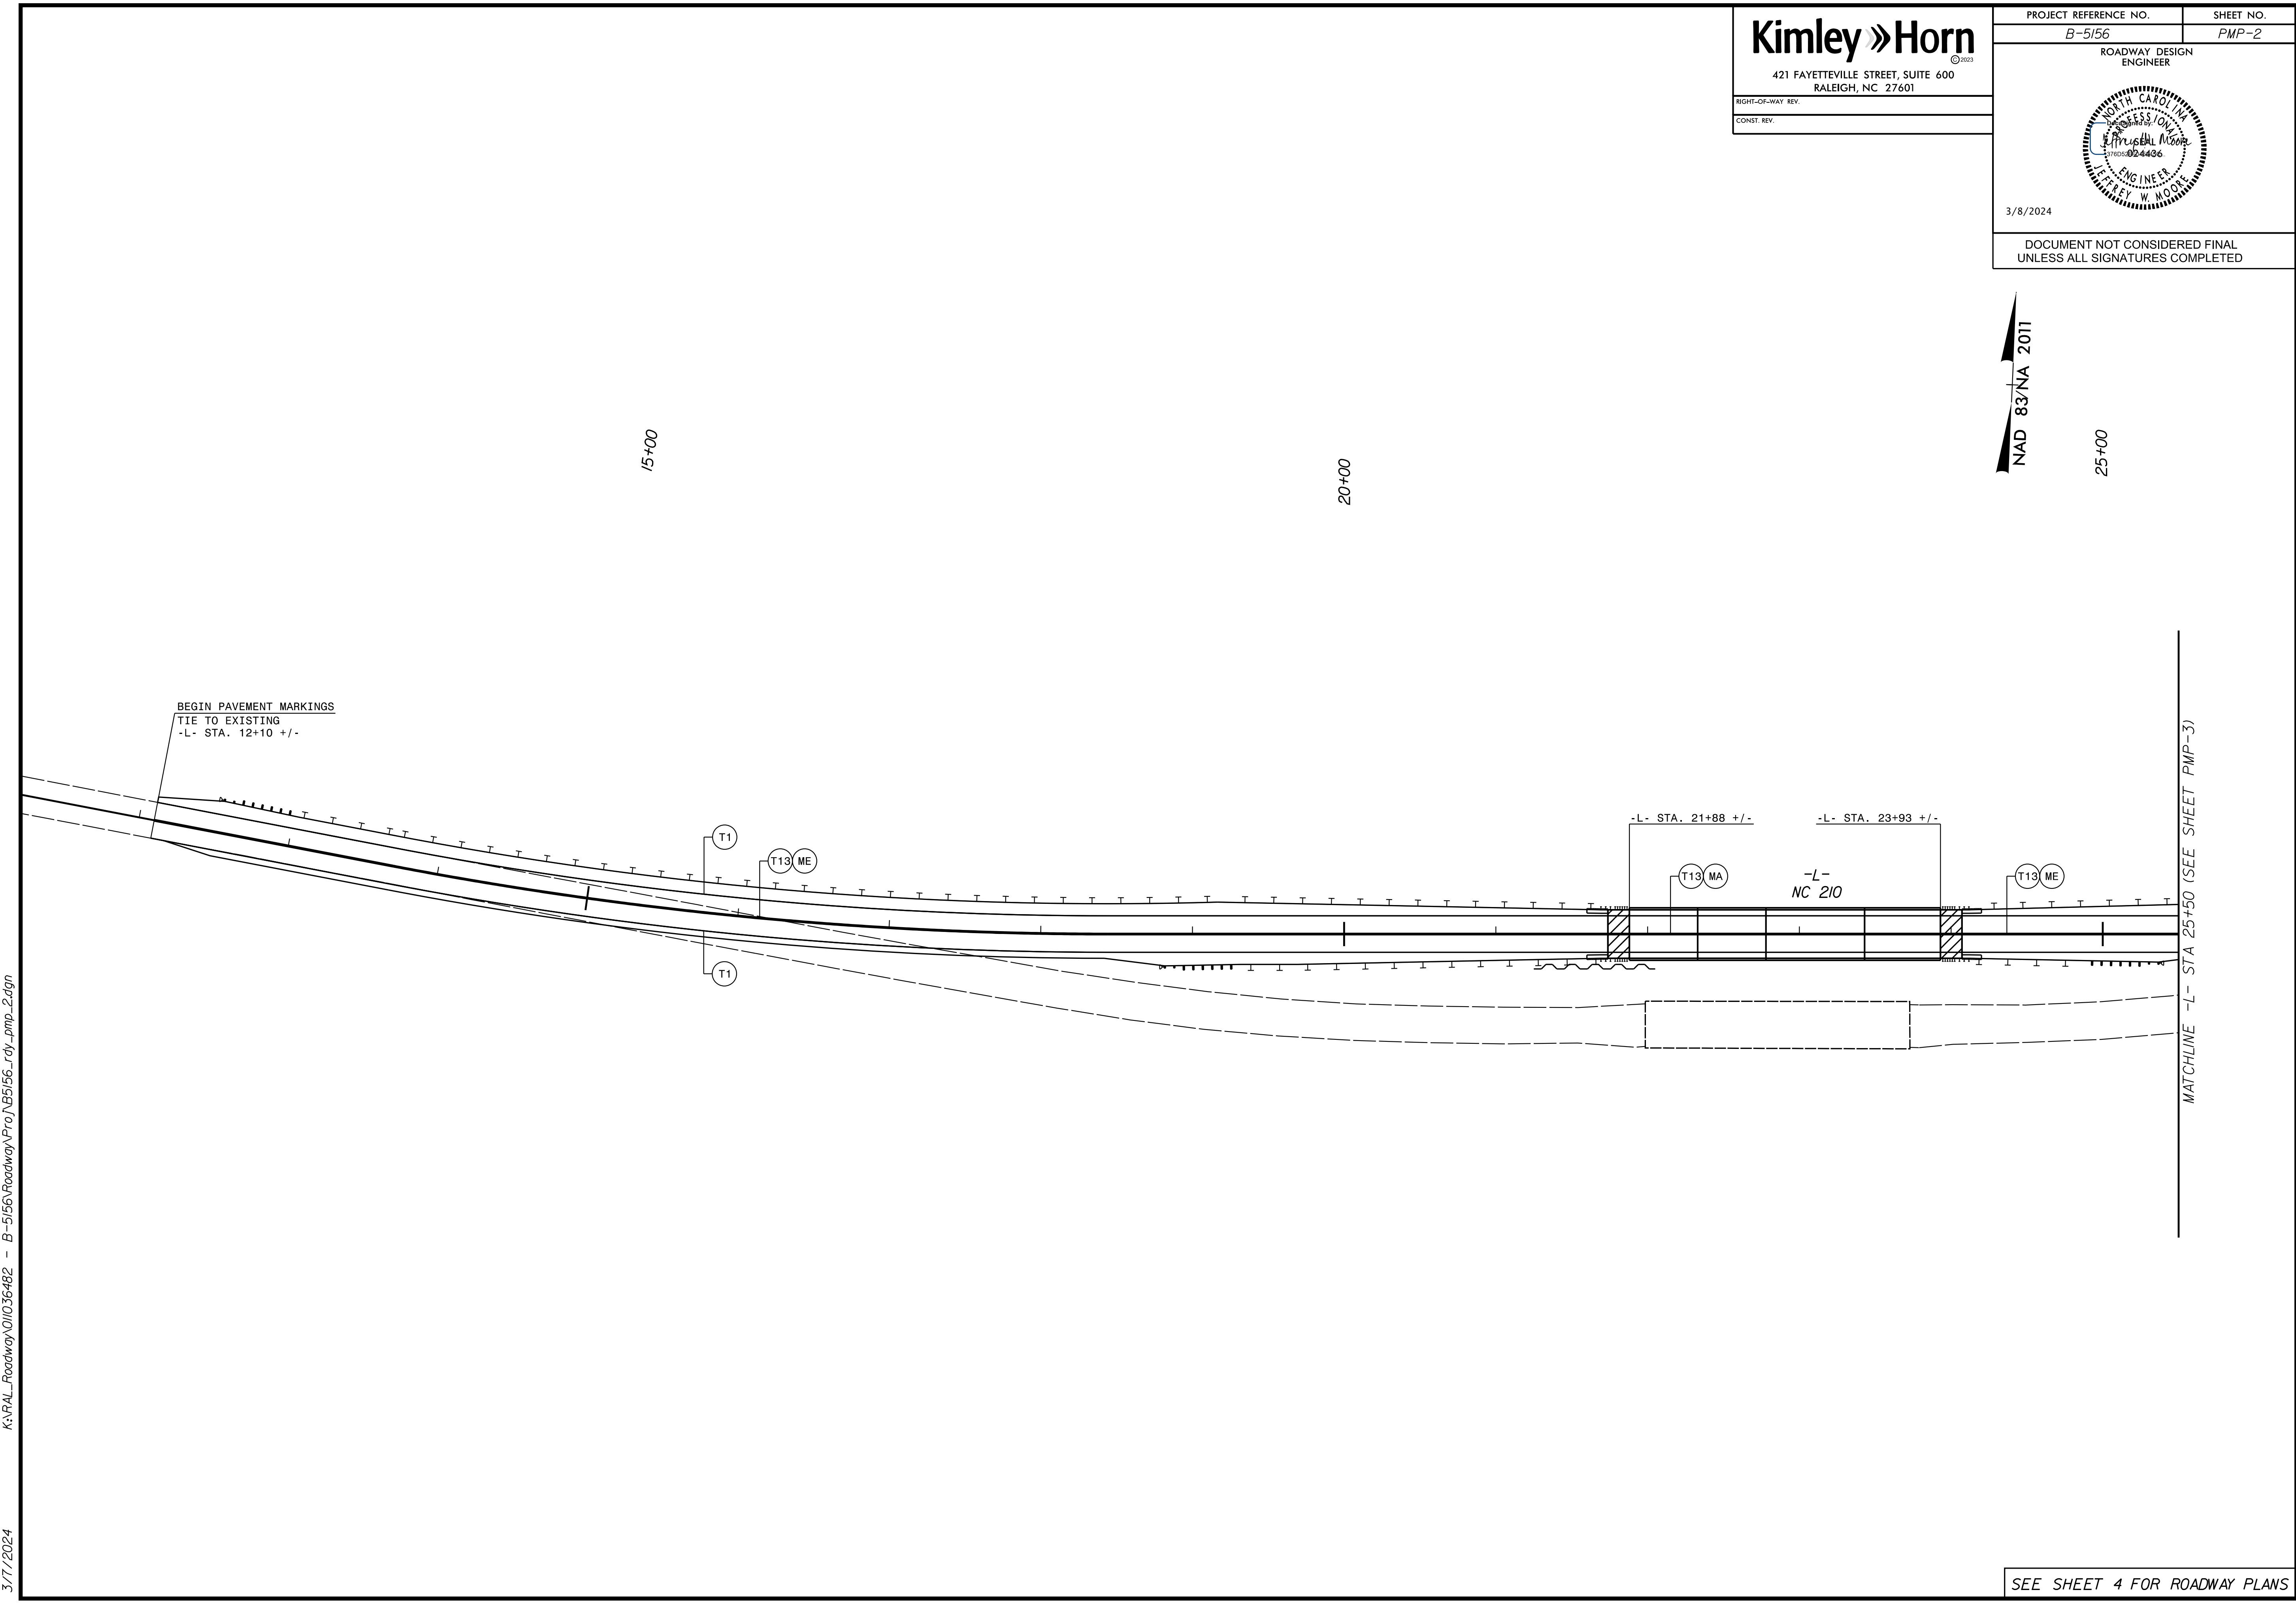

K:\RAL_Roadway\01036482 - B-5156\Roadway\Proj\B5156_rdy_pmp_2.dgn
 3/7/2024

SEE SHEET 4 FOR ROADWAY PLANS