
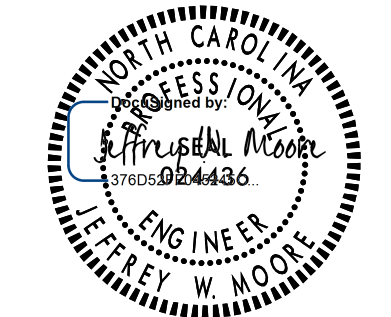
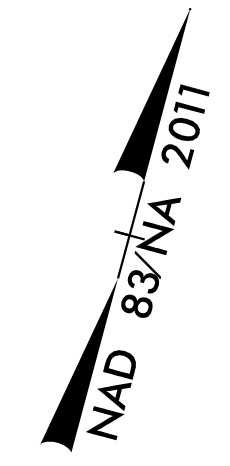


Kimley » Horn
 421 FAYETTEVILLE STREET, SUITE 600
 RALEIGH, NC 27601

PROJECT REFERENCE NO. B-5156	SHEET NO. PMP-3
ROADWAY DESIGN ENGINEER	
	
3/8/2024	
DOCUMENT NOT CONSIDERED FINAL UNLESS ALL SIGNATURES COMPLETED	

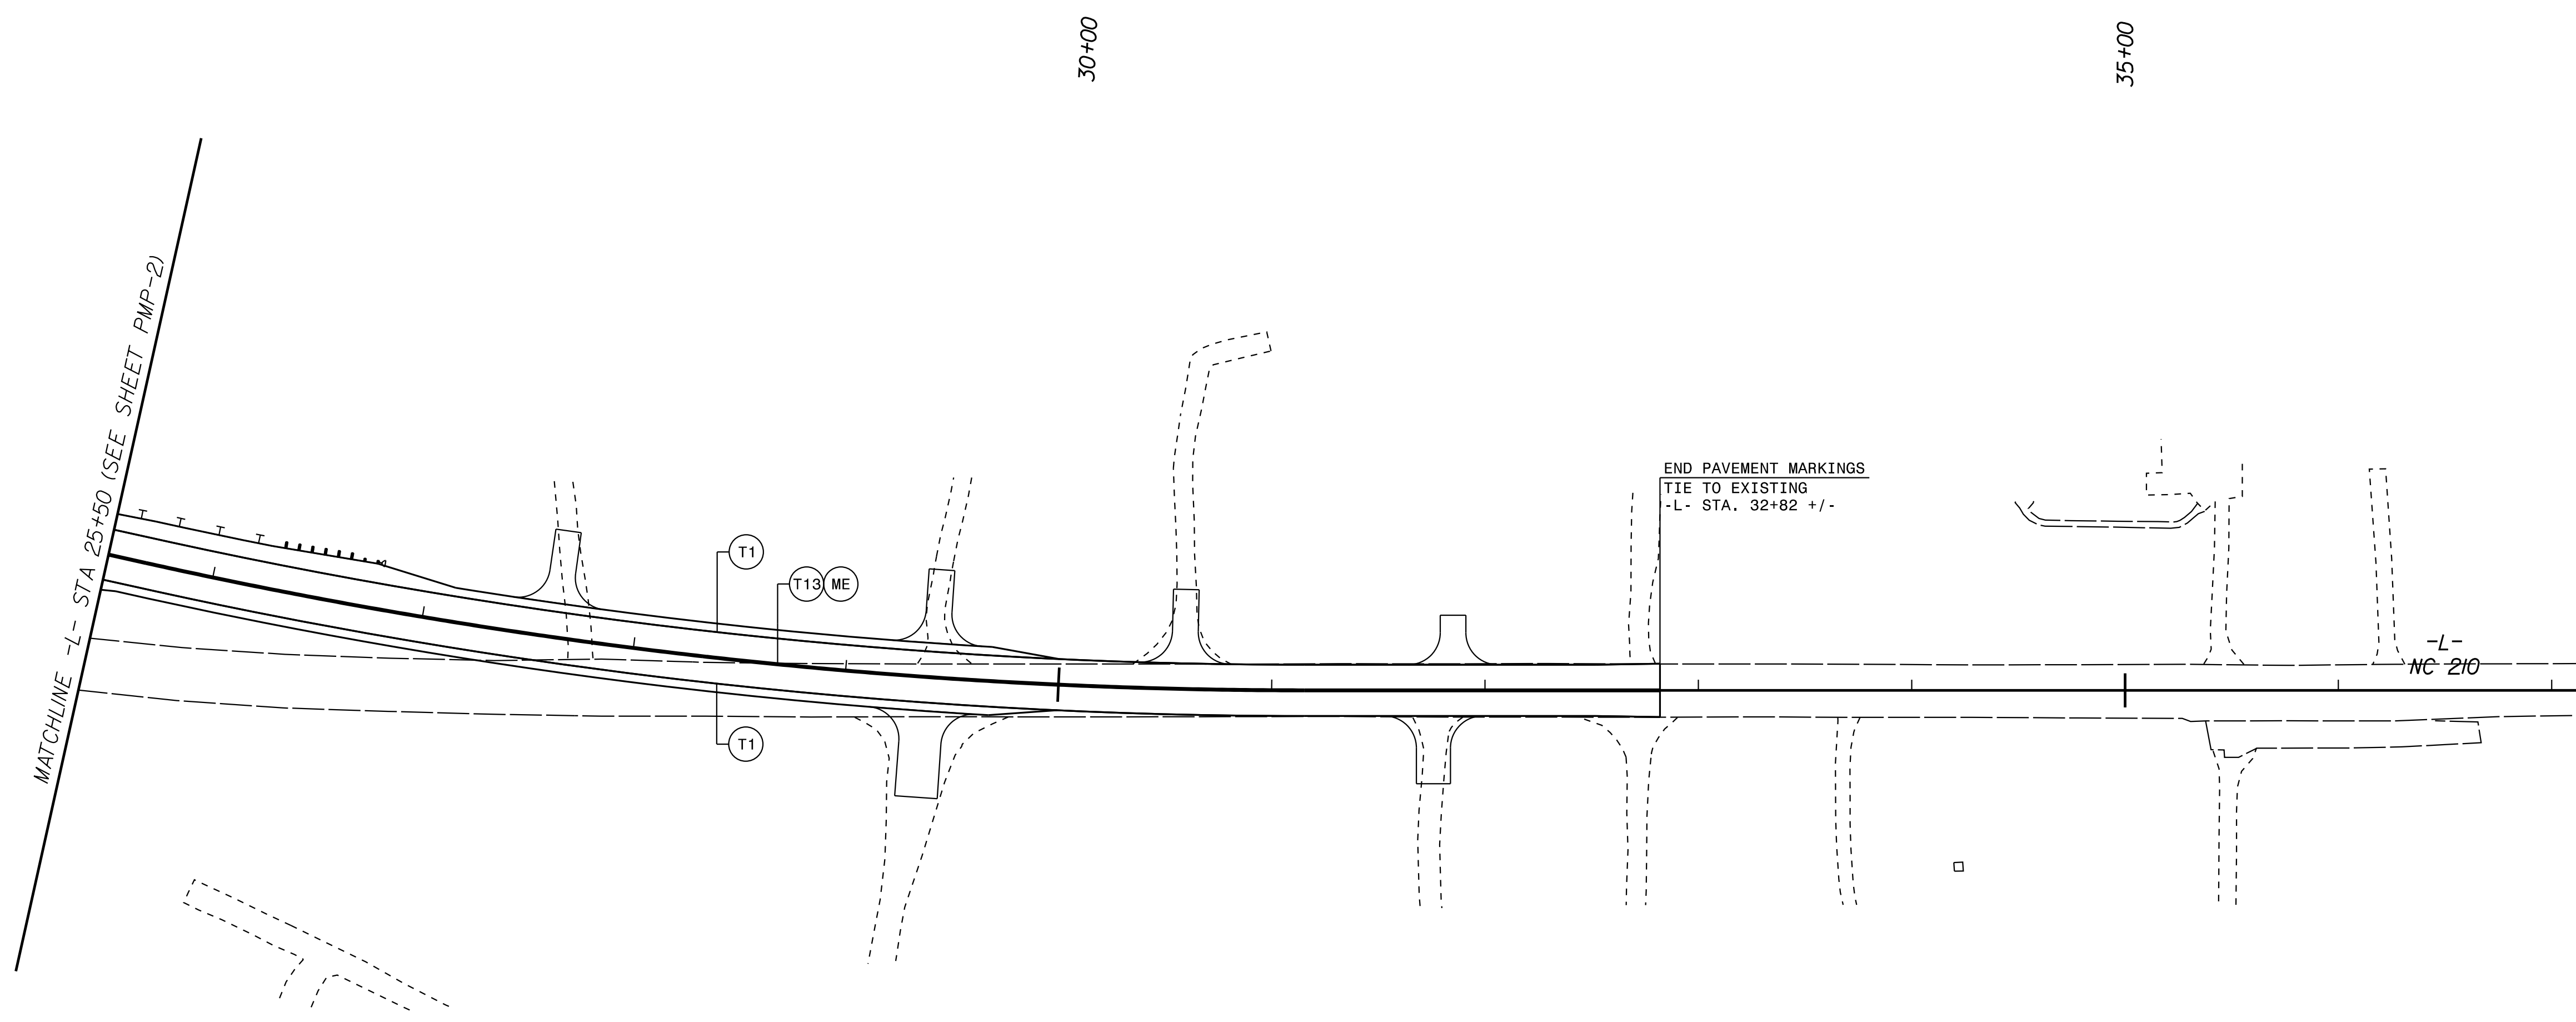

K:\RAL_Roadway\01036482 - B-5156\Roadway\Proj\B5156_rdy_pmp_3.dgn
 3/7/2024

SEE SHEET 5 FOR ROADWAY PLANS