


5/14/99

**NOTE:**  
**ALL UTILITY WORK SHOWN ON THIS SHEET IS TO BE DONE BY OTHERS. NO PAYMENT WILL BE MADE TO THE CONTRACTOR FOR UTILITY WORK SHOWN ON THIS SHEET.**

REVISIONS

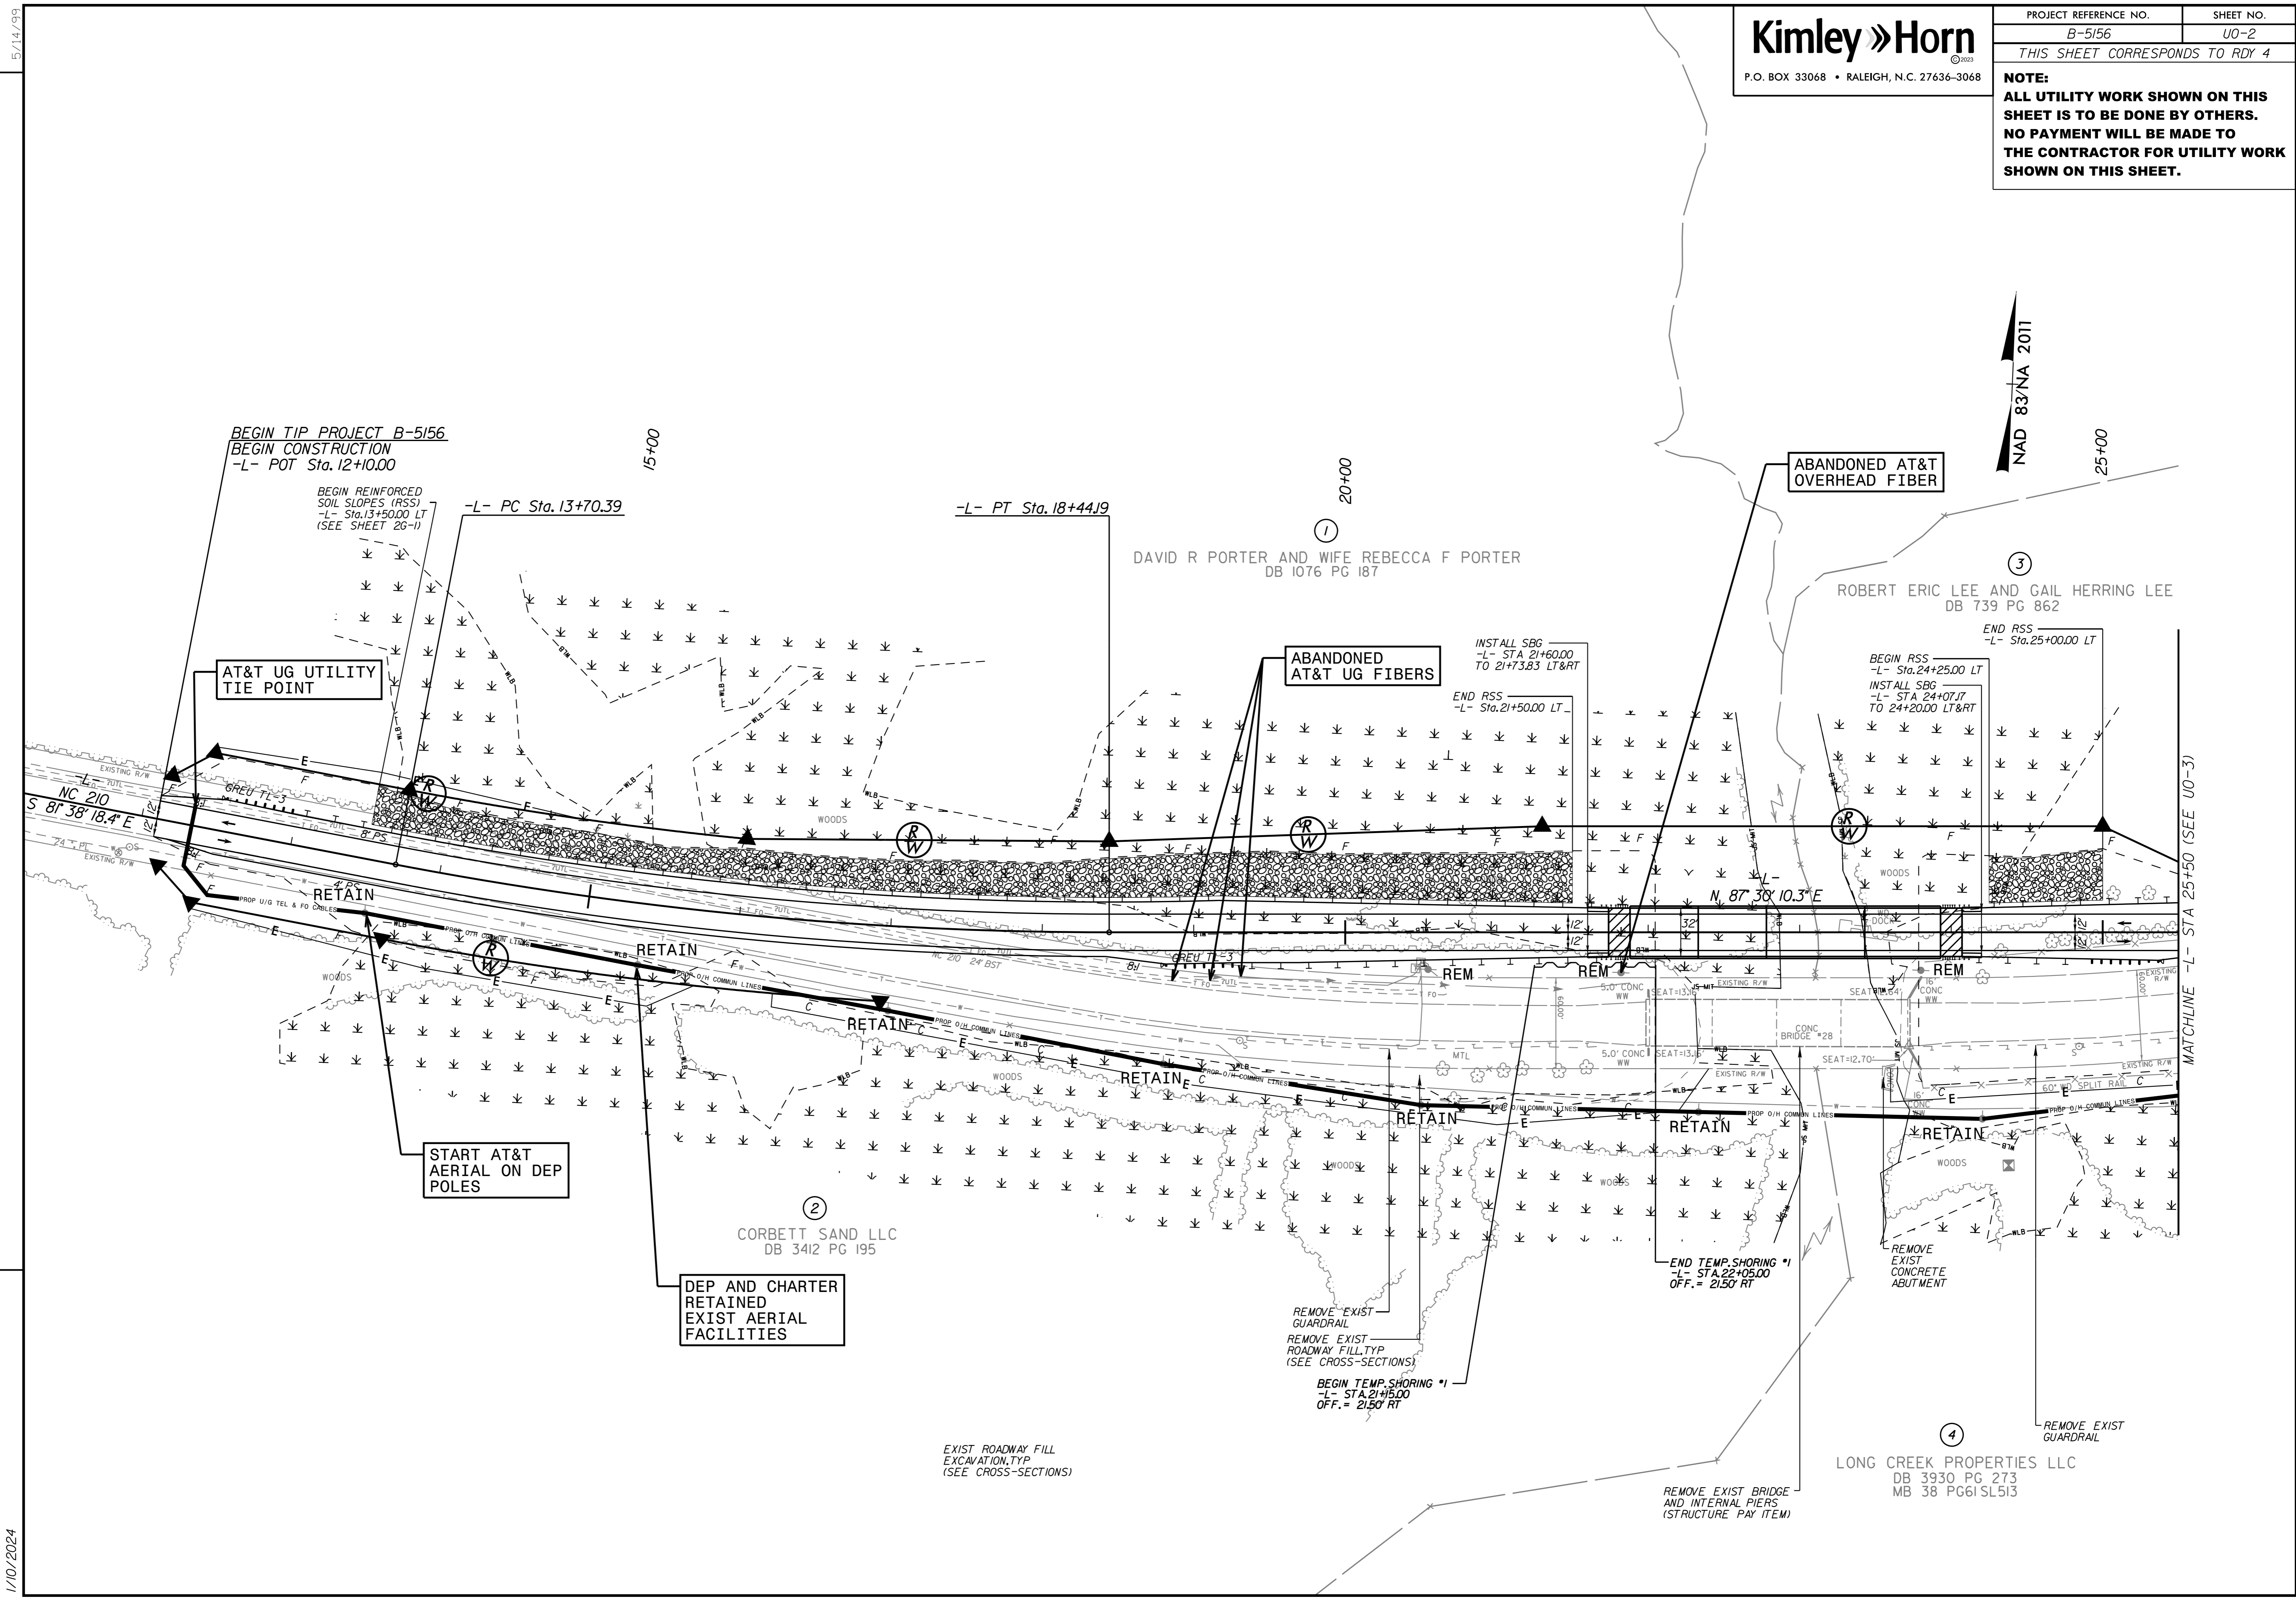

1/10/2024