
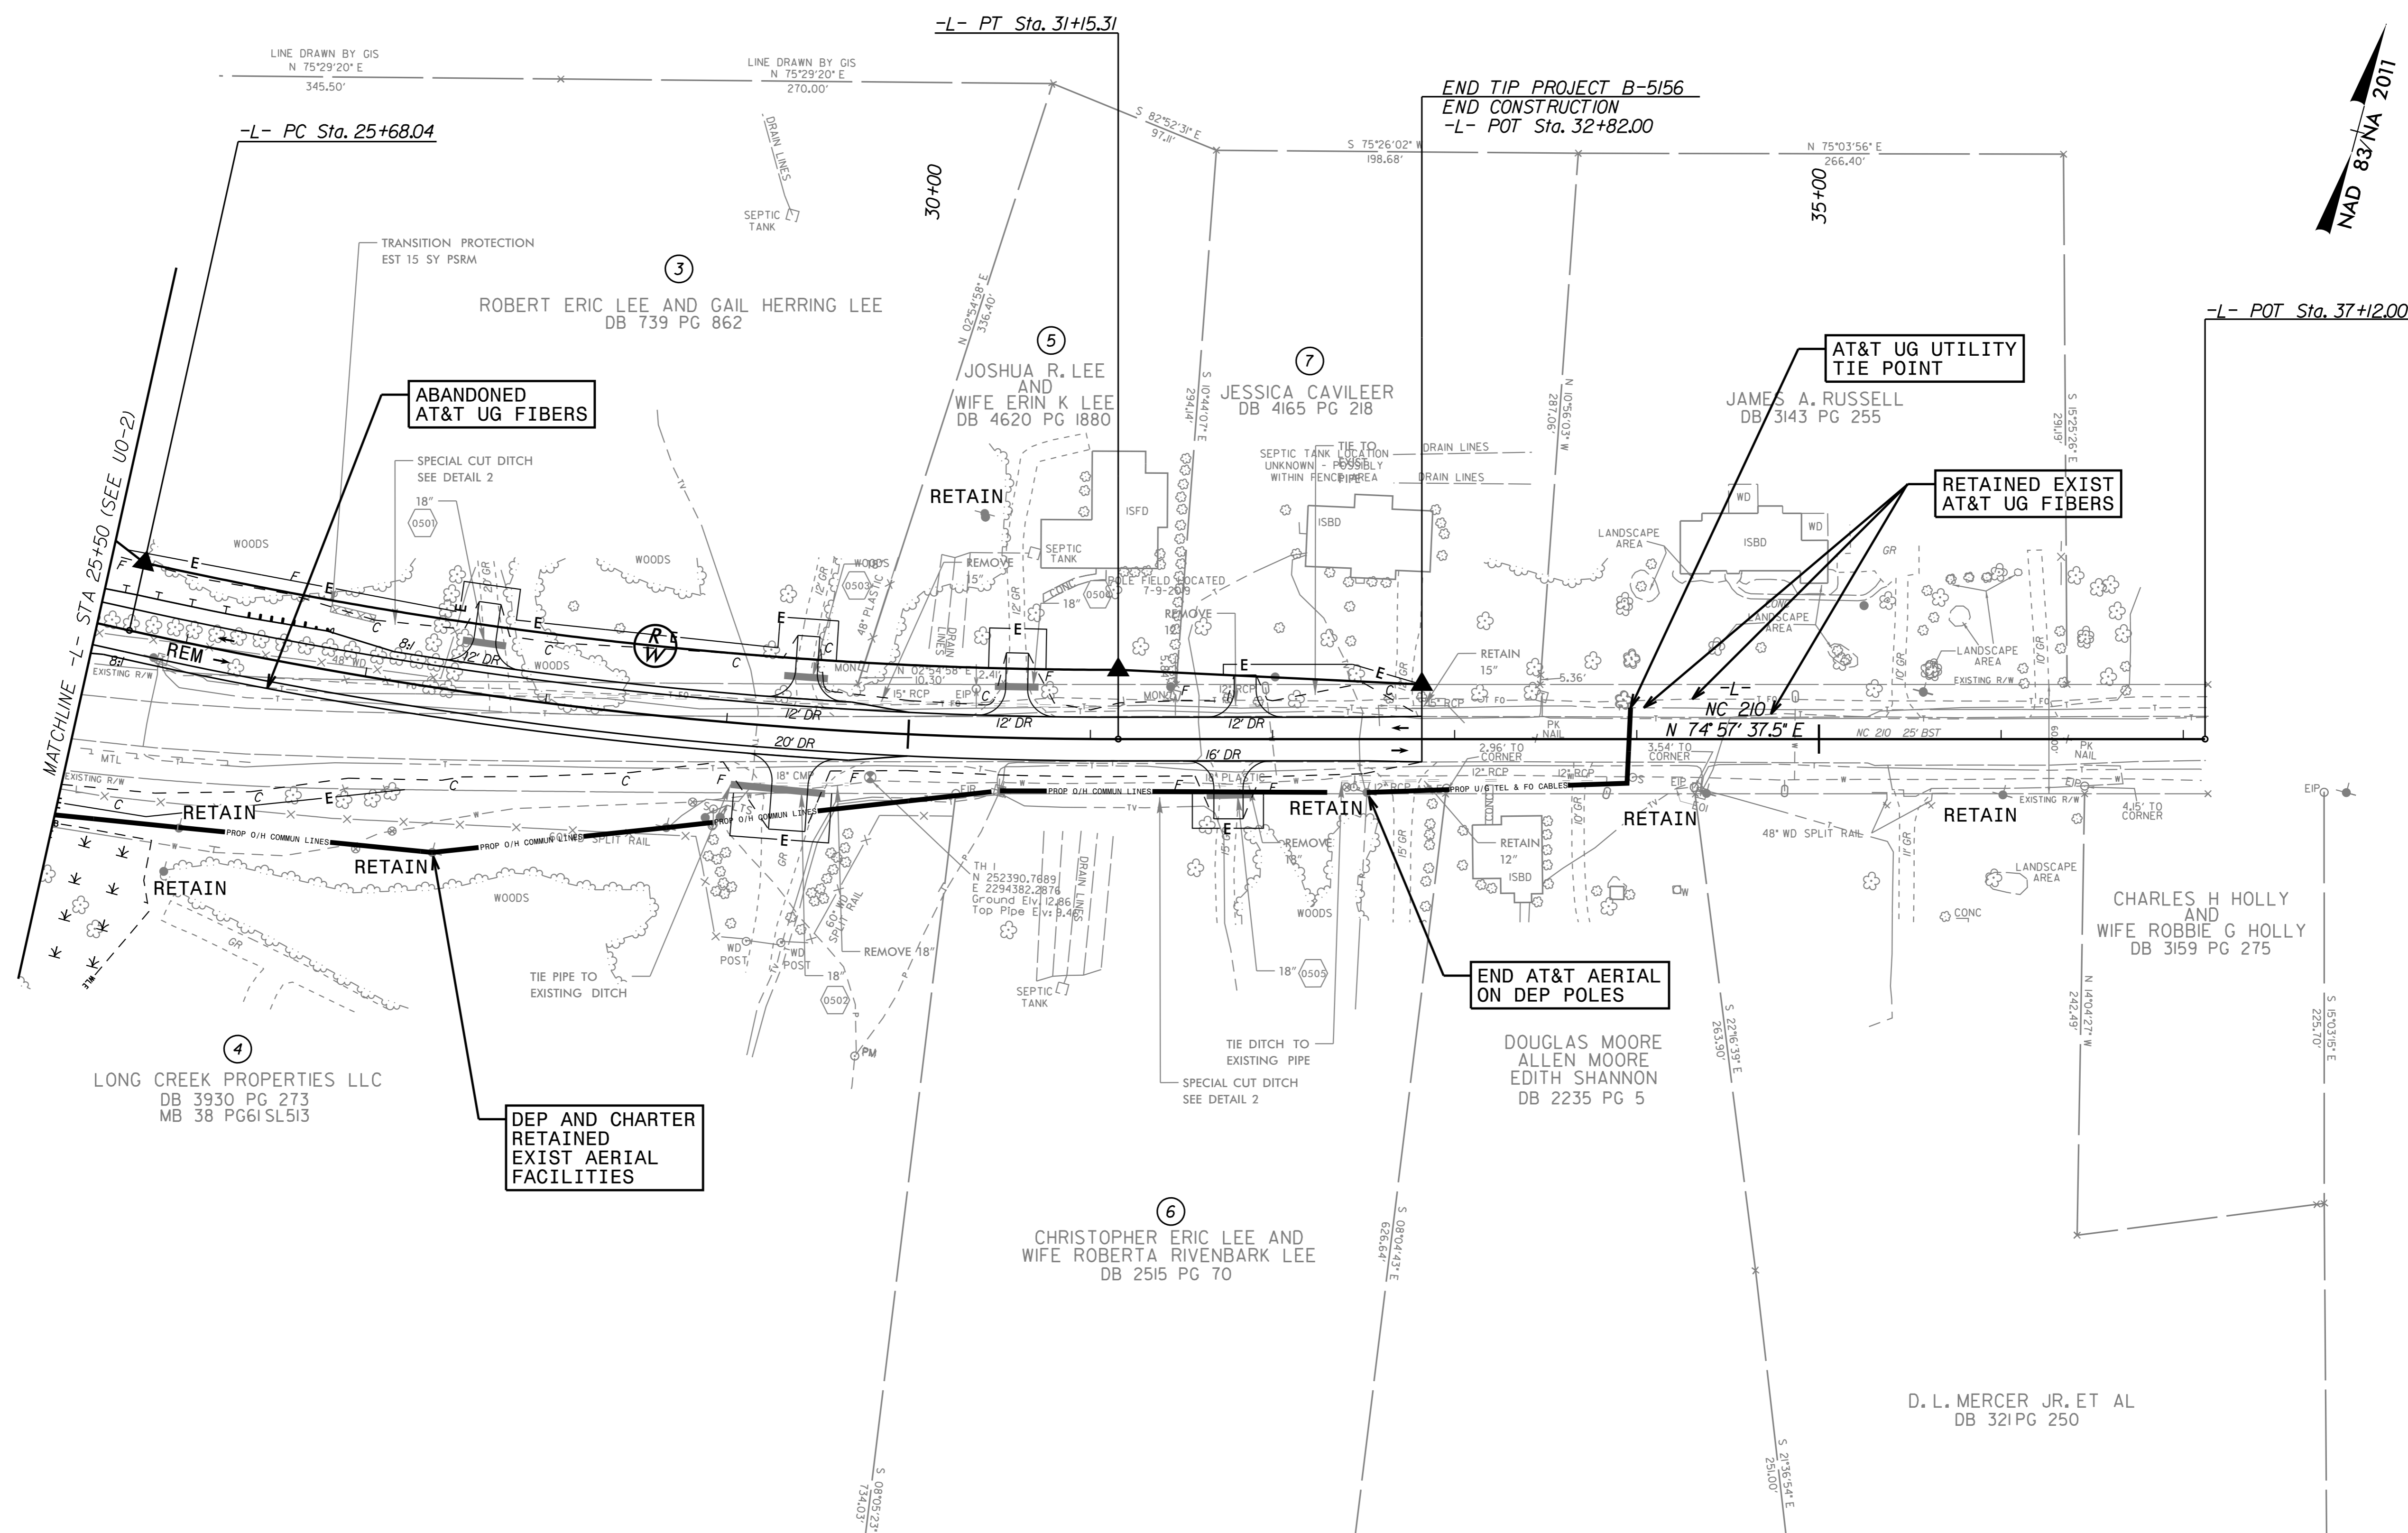


NOTE:
ALL UTILITY WORK SHOWN ON THIS SHEET IS TO BE DONE BY OTHERS. NO PAYMENT WILL BE MADE TO THE CONTRACTOR FOR UTILITY WORK SHOWN ON THIS SHEET.

5/14/99

REVISIONS

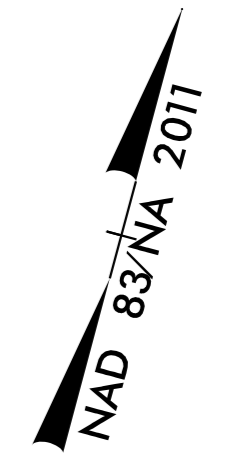

LONG CREEK PROPERTIES LLC
 DB 3930 PG 273
 MB 38 PG61SL513

DEP AND CHARTER
 RETAINED
 EXIST AERIAL
 FACILITIES

END AT&T AERIAL
 ON DEP POLES

D. L. MERCER JR. ET AL
 DB 321 PG 250

1/10/2024