



TIP NO. B-5527	SHEET NO. PMP-2
APPROVED: _____	
DATE: _____	
SEAL	
2/20/2024	
<small>DocuSigned by: Jason T. Gaddy BAE5D64400B4A486</small>	
DOCUMENT NOT CONSIDERED FINAL UNLESS ALL SIGNATURES COMPLETED	
<small>A. MORTON THOMAS AND ASSOCIATES, INC. 900 RIDGEFIELD DRIVE, SUITE 303 • WALEIGH, NC 27607 (919) 855-9985 • NC LICENSE NO. F-1049 WWW.AMTENGINEERING.COM</small>	

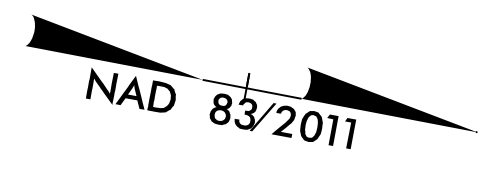

PAVEMENT MARKING SCHEDULE	
SYMBOL	DESCRIPTION
POLYUREA (6", 30 MILS)	
W20	WHITE EDGELINE
W22	WHITE 10' SKIP
W30	YELLOW EDGELINE
POLYUREA (12", 30 MILS)	
W50	WHITE GORELINE
SNOWPLOWABLE PAVEMENT MARKERS	
MO	CRYSTAL & CRYSTAL

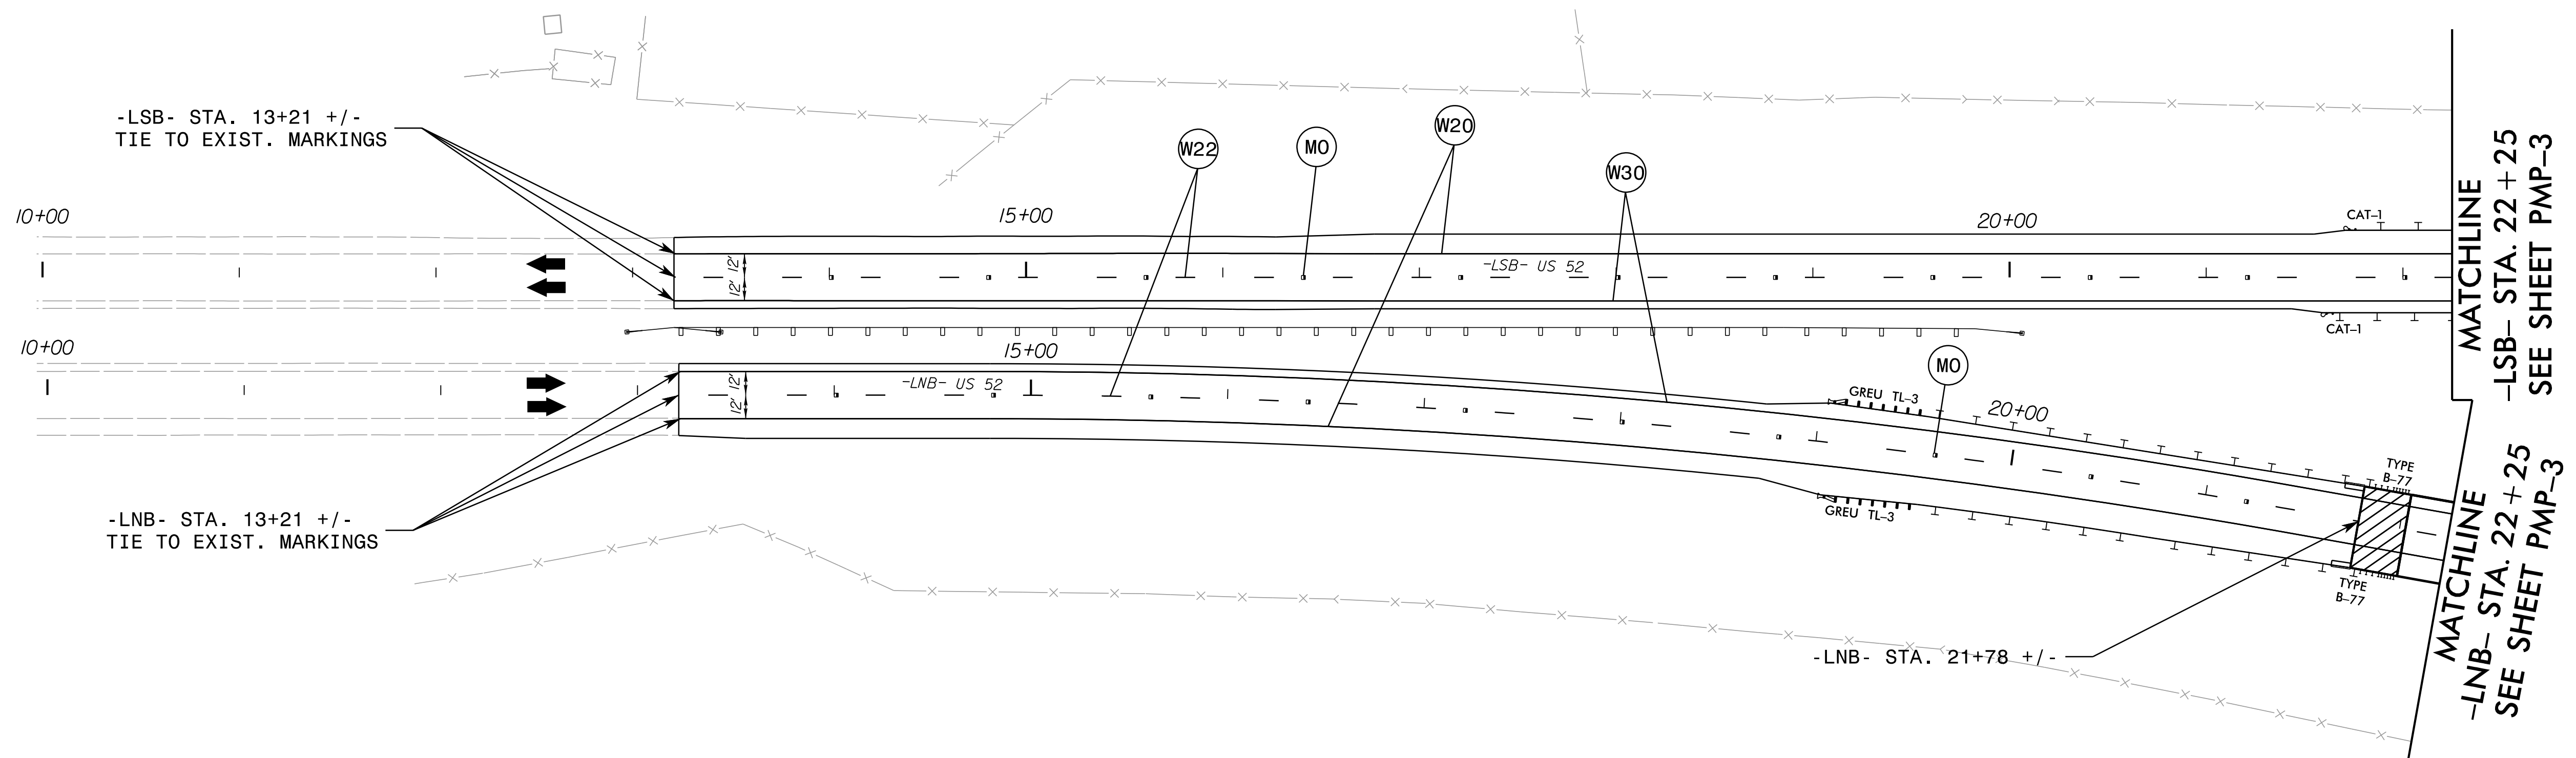

2/20/2024
 X:\Raleigh\114-783.0050 - B-5527 CE Update\05-CAD\B5527\Traffic\Signing\CADD\B5527_TMP_PMP02.dgn
 oocarpenter

PAVEMENT MARKING DETAIL