
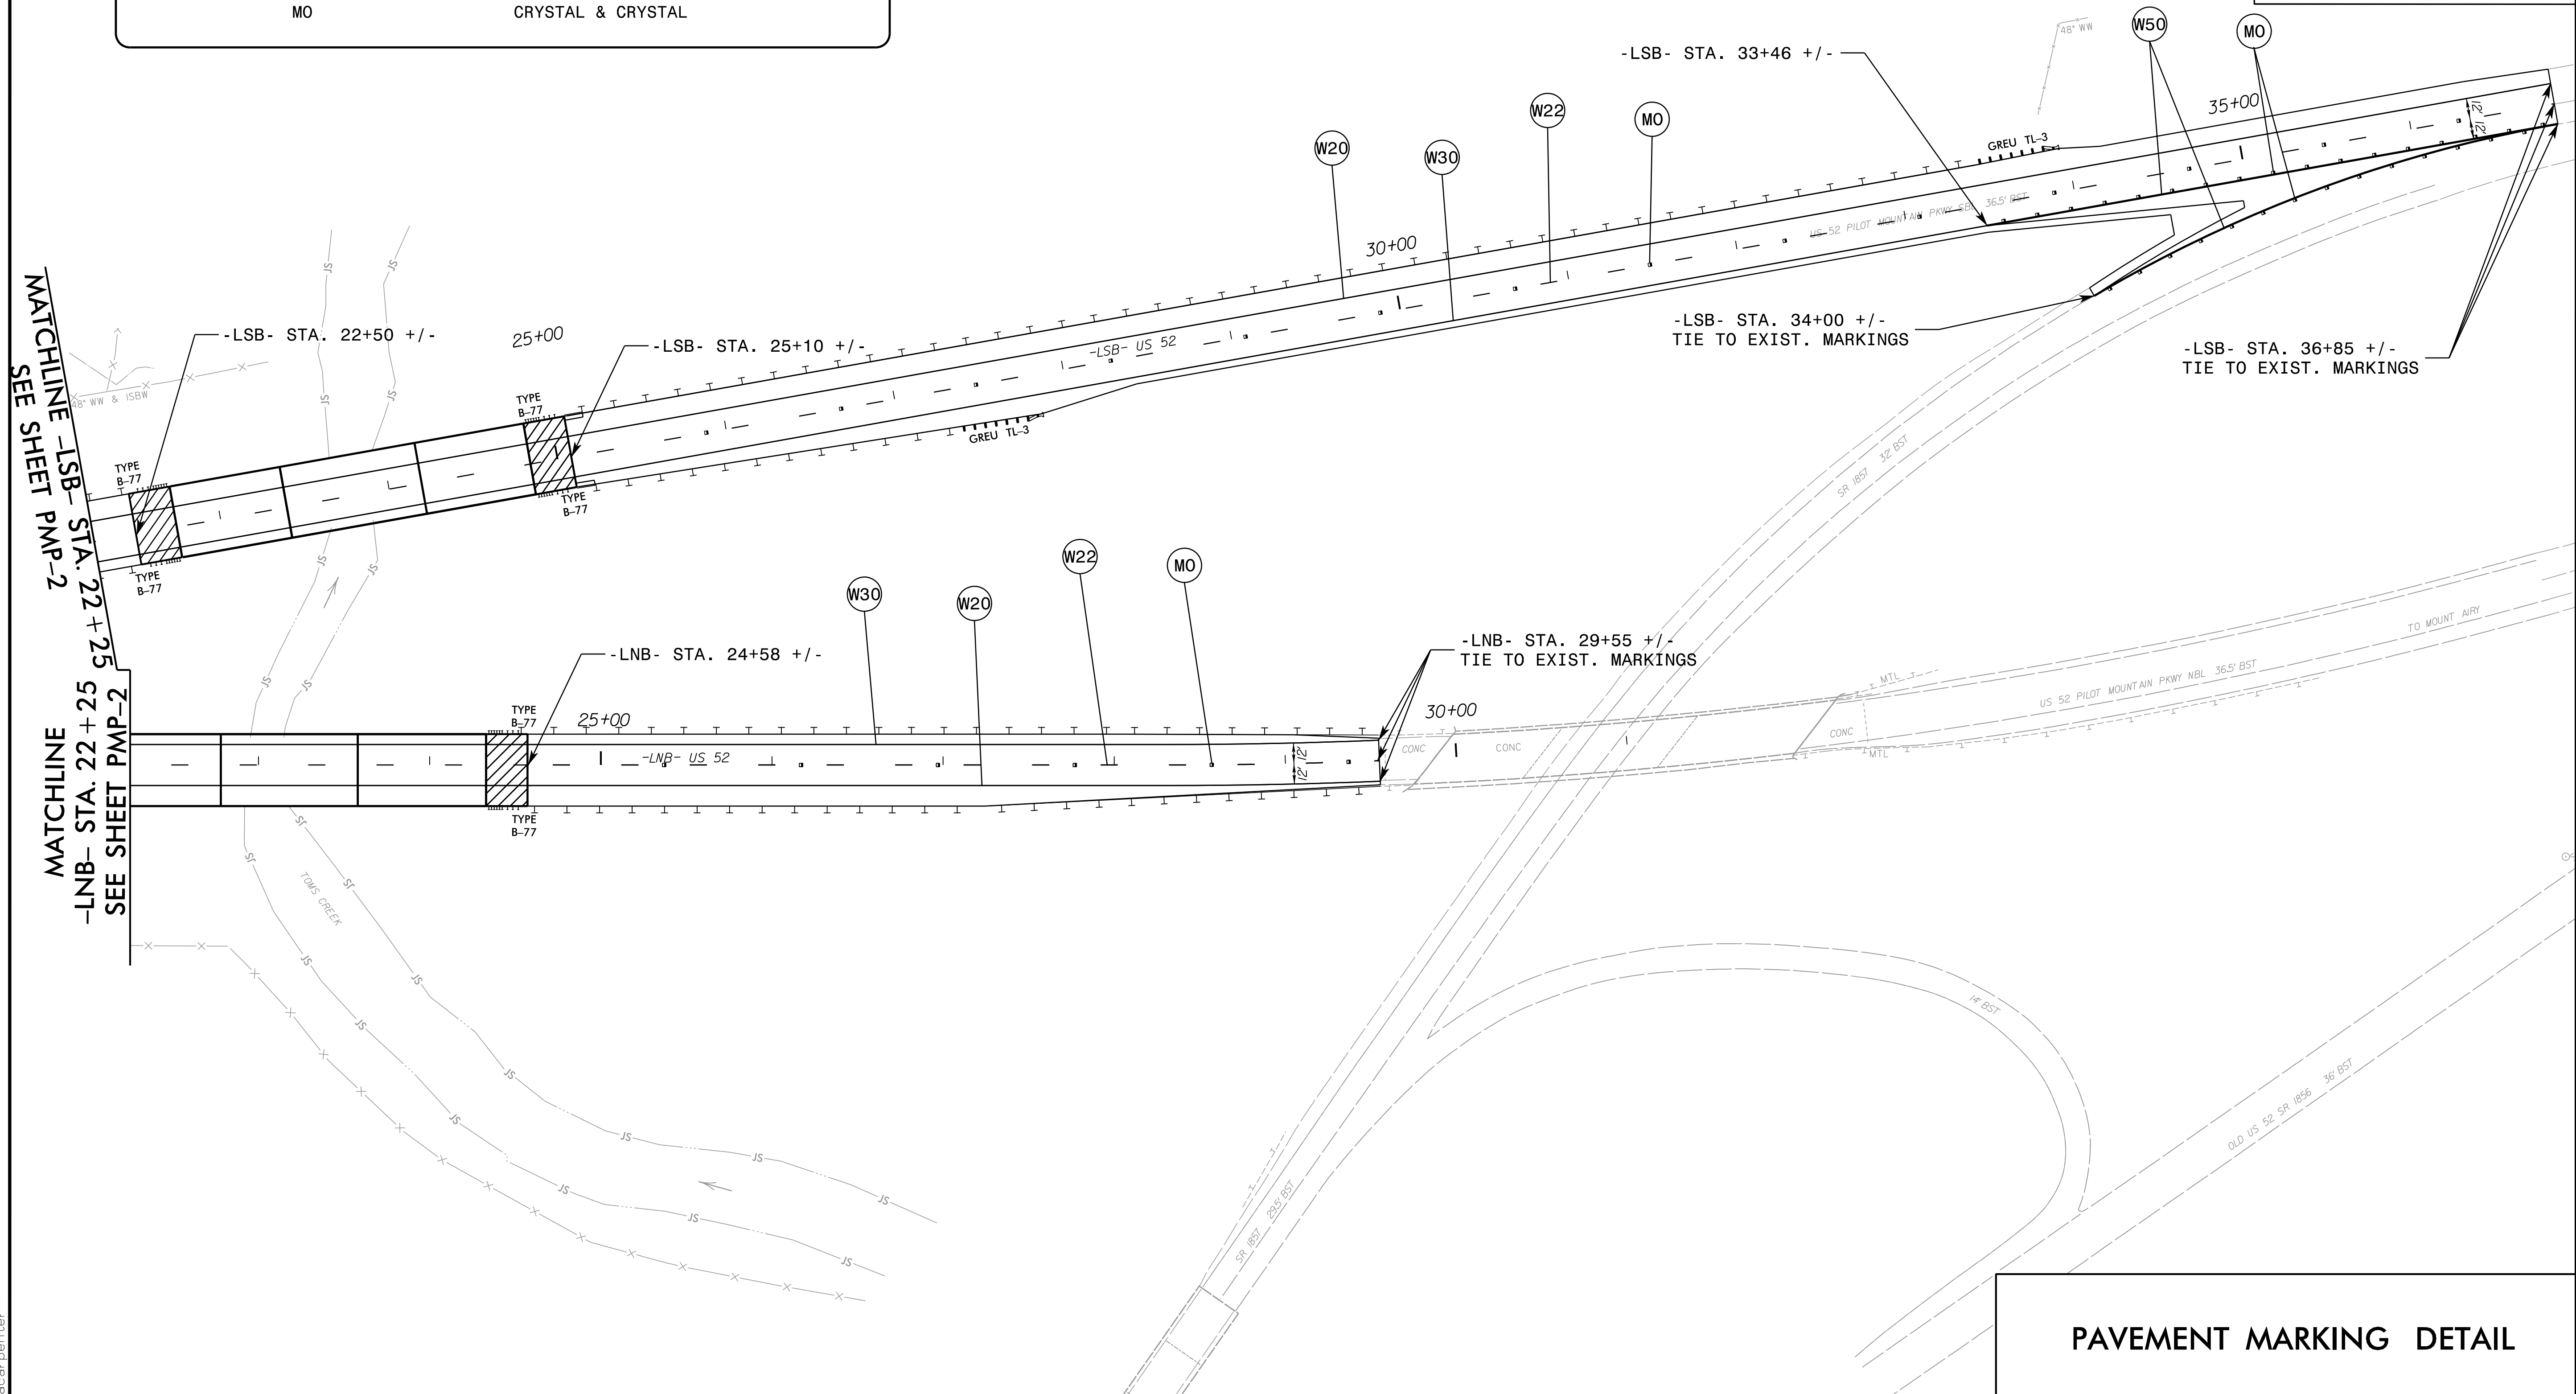
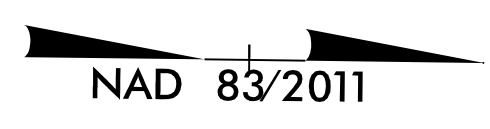


TIP NO. B-5527	SHEET NO. PMP-3
APPROVED: _____	
DATE: _____	
SEAL	
	
2/20/2024	
Documented by:  BAE5064408A486	
<b>DOCUMENT NOT CONSIDERED FINAL UNLESS ALL SIGNATURES COMPLETED</b>	
	

## PAVEMENT MARKING SCHEDULE

SYMBOL	DESCRIPTION
POLYUREA (6", 30 MILS)	
W20	WHITE EDGELINE
W22	WHITE 10' SKIP
W30	YELLOW EDGELINE
POLYUREA (12", 30 MILS)	
W50	WHITE GORELINE
SNOWPLOWABLE PAVEMENT MARKERS	
MO	CRYSTAL & CRYSTAL



**PAVEMENT MARKING DETAIL**

2/20/2024  
 X:\Projects\114-783.0050 - B-5527 CE Update\05-CAD\B5527 Traffic\Signing\CADD\B5527\_TMP\_PMP3.dgn  
 oocarpenter