



6/23/16

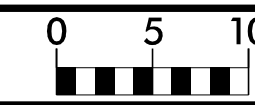

PROJ. REFERENCE NO.	SHEET NO.
B-5527	X-15

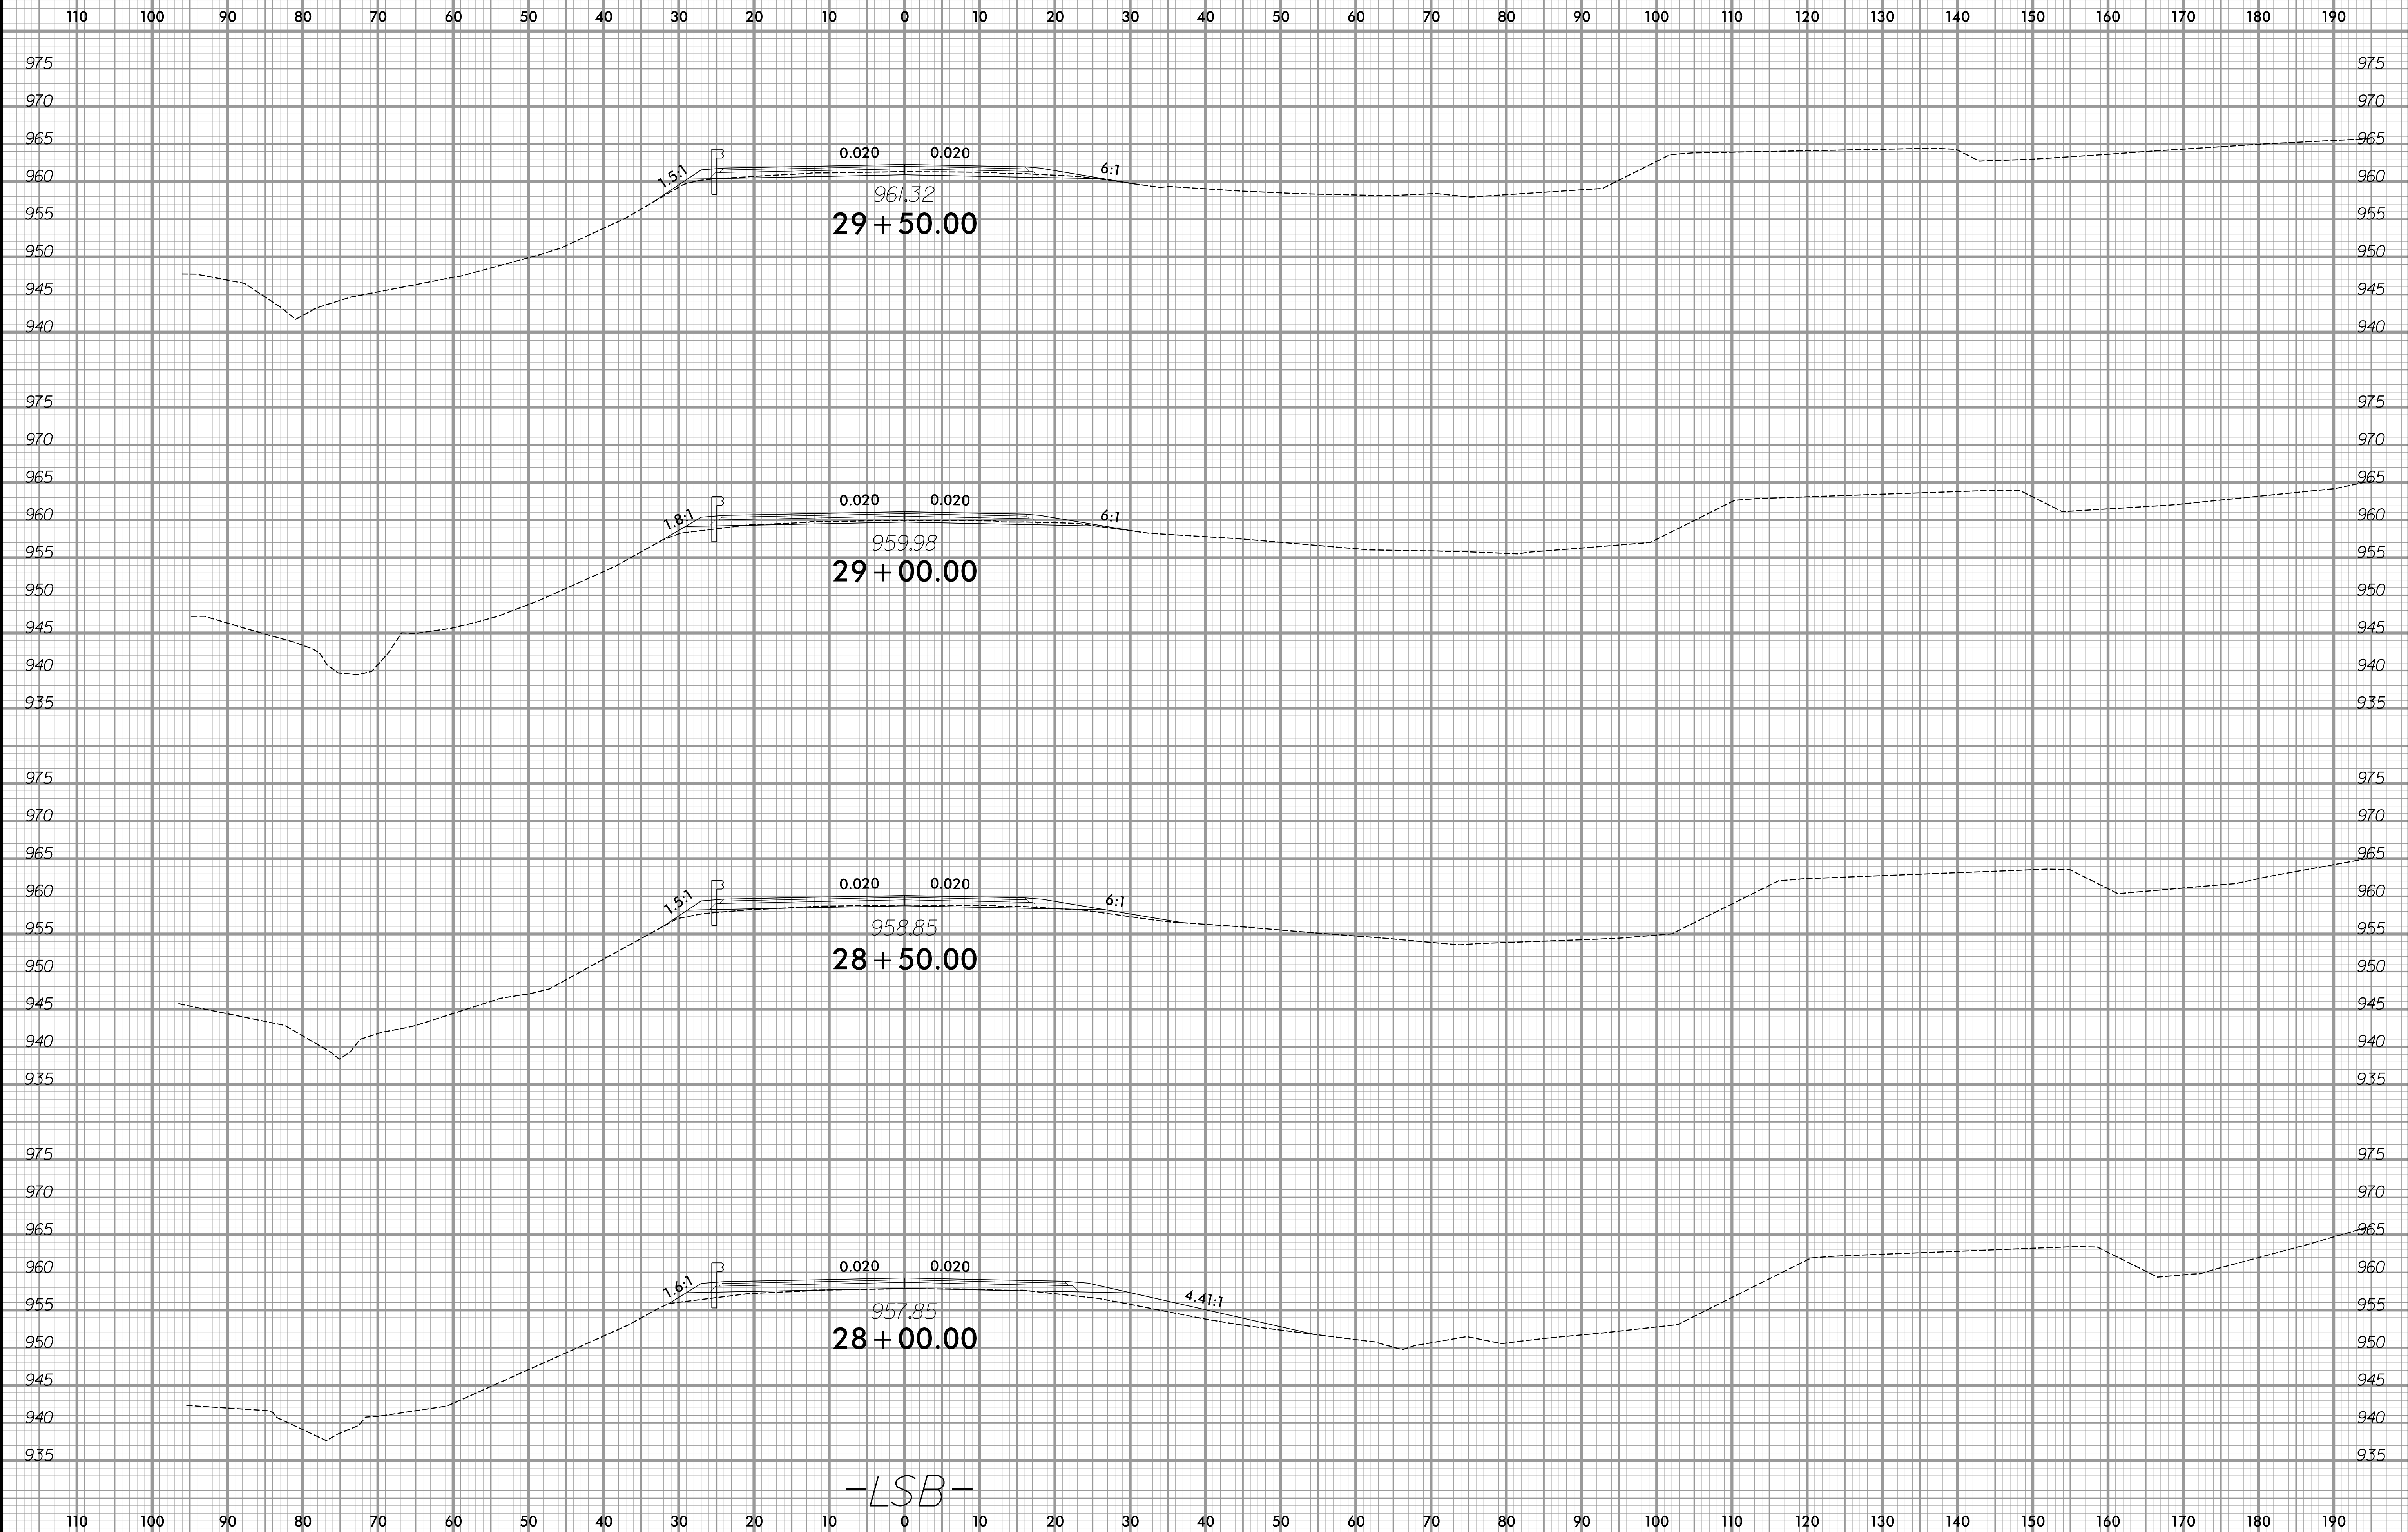

9/20/2023  
 X:\Projects\114-783\0050 - B-5527 CE Update\05-CAD\B5527\Roadway\XSC\B5527\_Rdy\_Xpl\_LSBandSB\_DET.dgn  
 mrcougas