



6/23/16

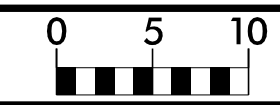

PROJ. REFERENCE NO.  
B-5527

SHEET NO.  
X-6A

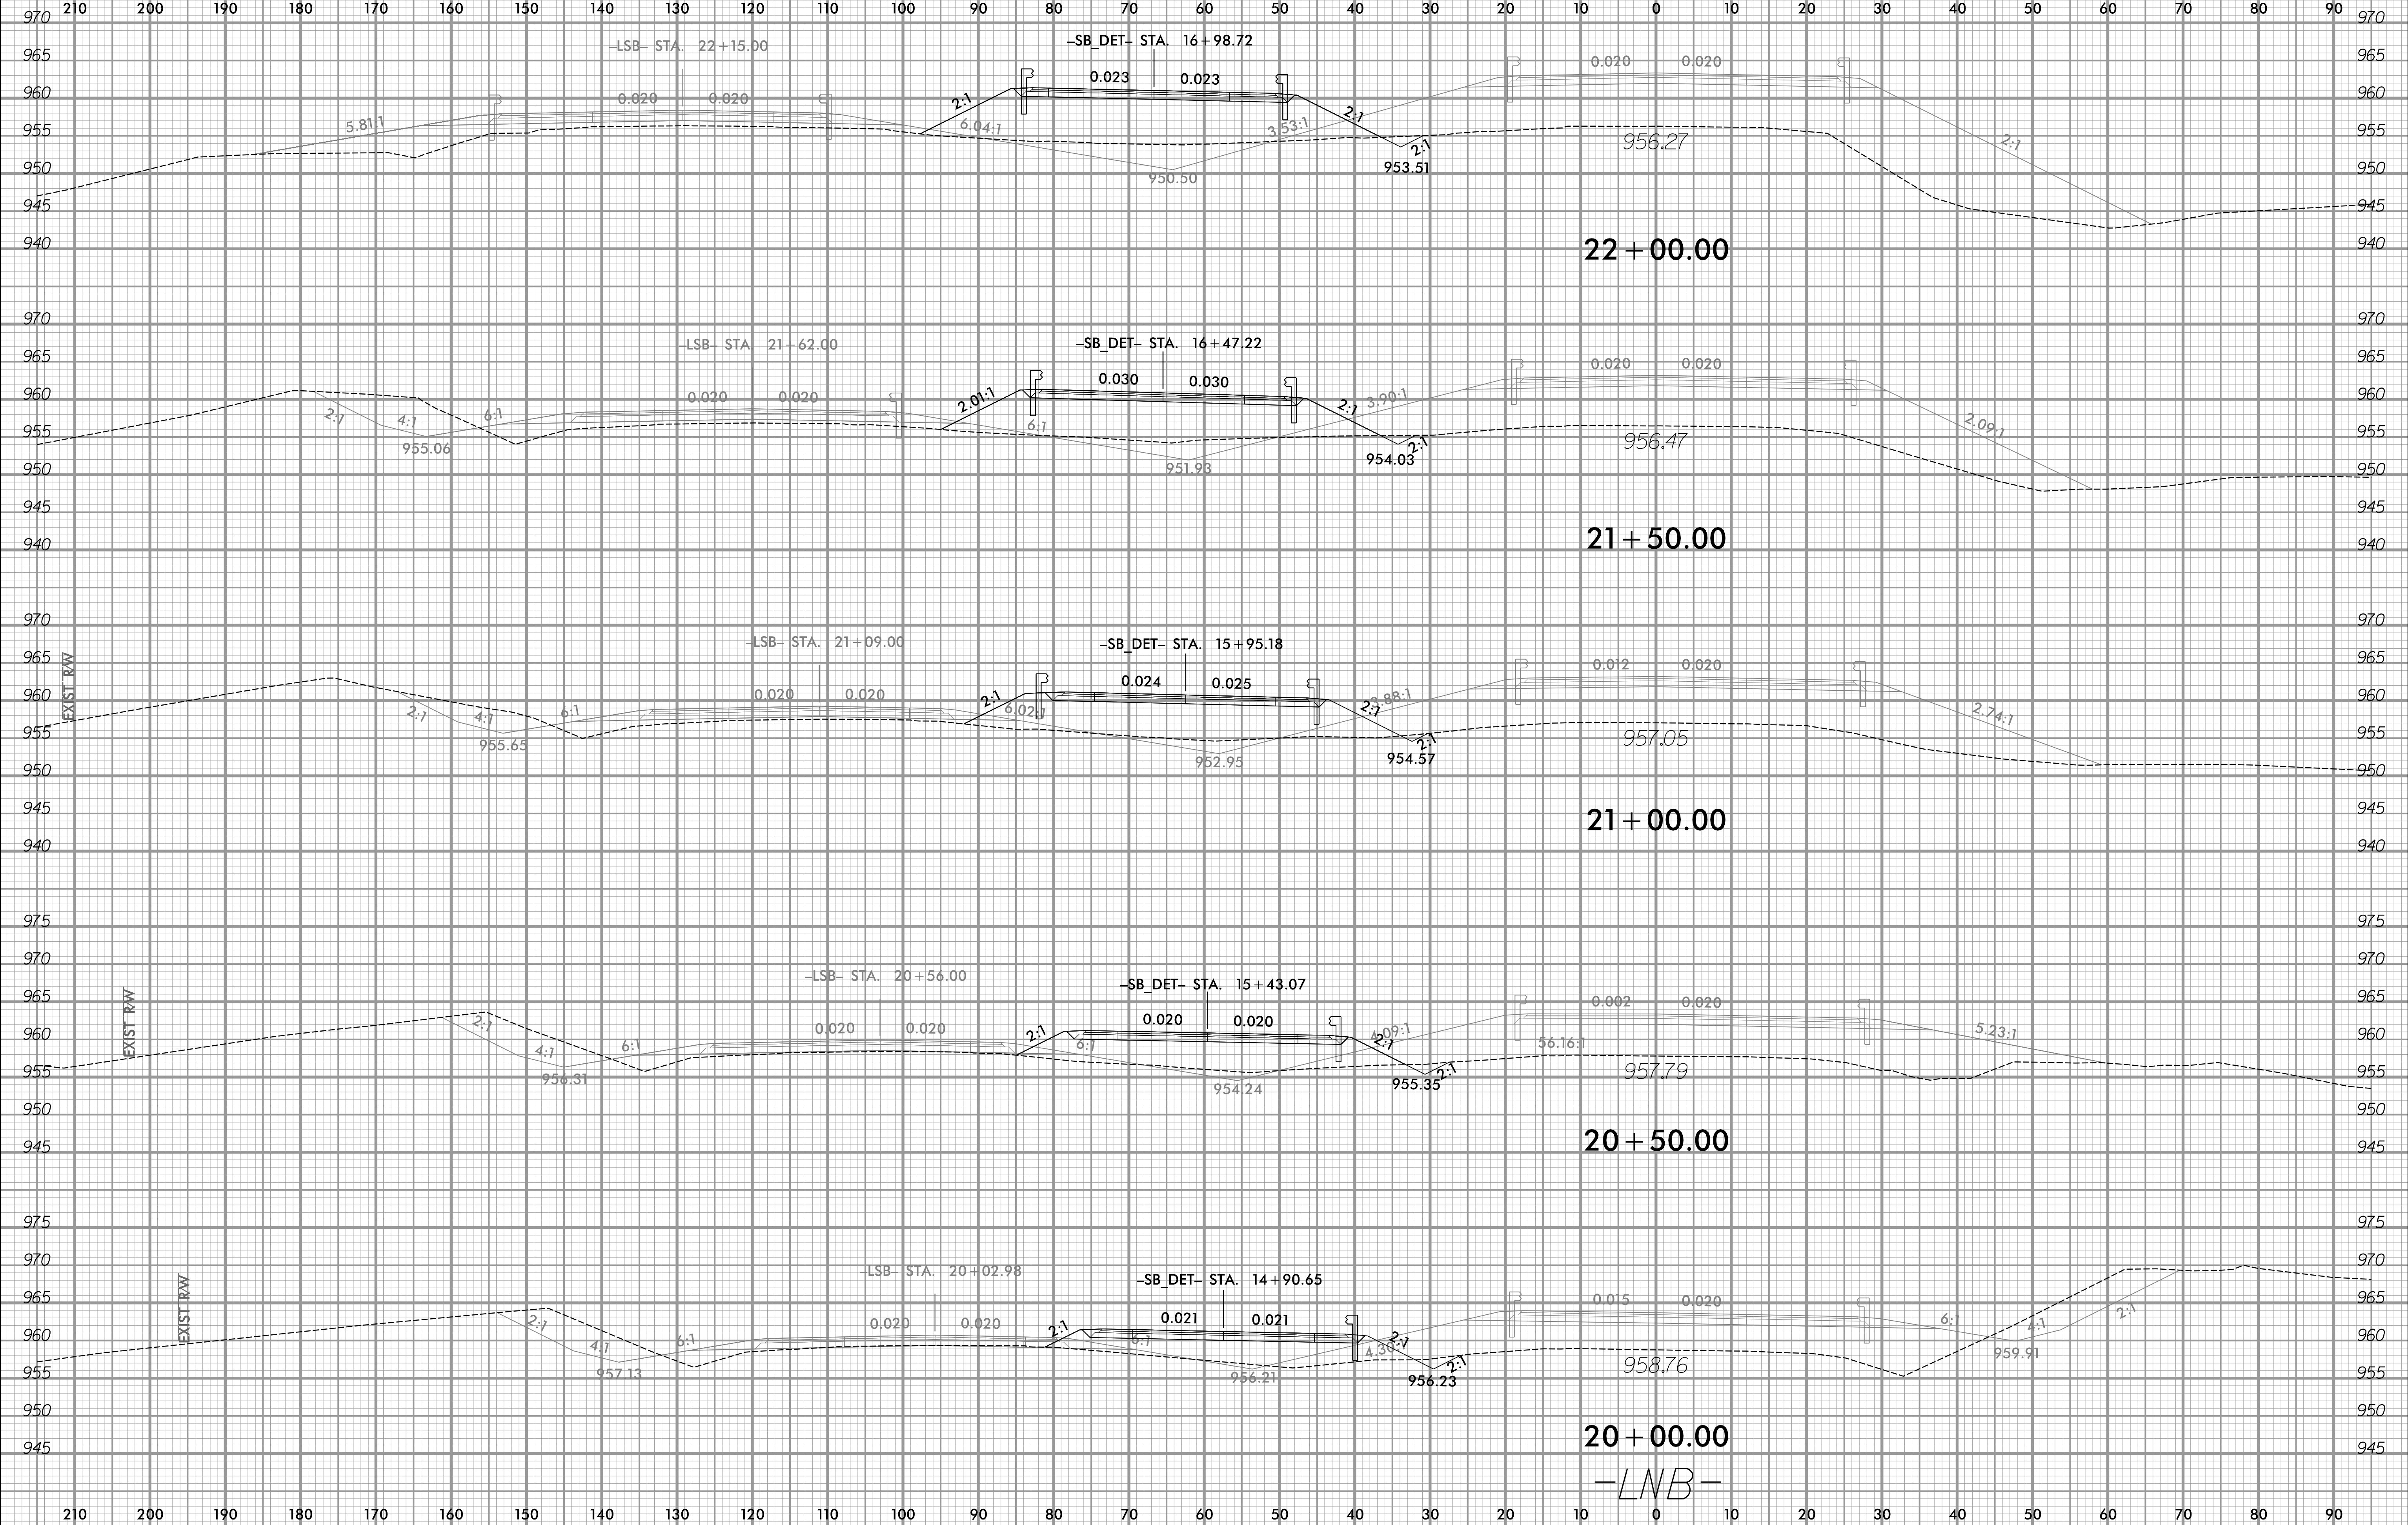

9/20/2023  
X:\Projects\114-783\0050 - B-5527 CE Update\05-CAD\B5527\Roadway\XSC\B5527\_Rdy\_Xpl\_LNB.dwg  
micougas