



6/23/16

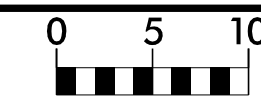

PROJ. REFERENCE NO. B-5527	SHEET NO. X-2B
-------------------------------	-------------------

210 200 190 180 170 160 150 140 130 120 110 100 90 80 70 60 50 40 30 20 10 0 10 20 30 40 50 60 70 80 90

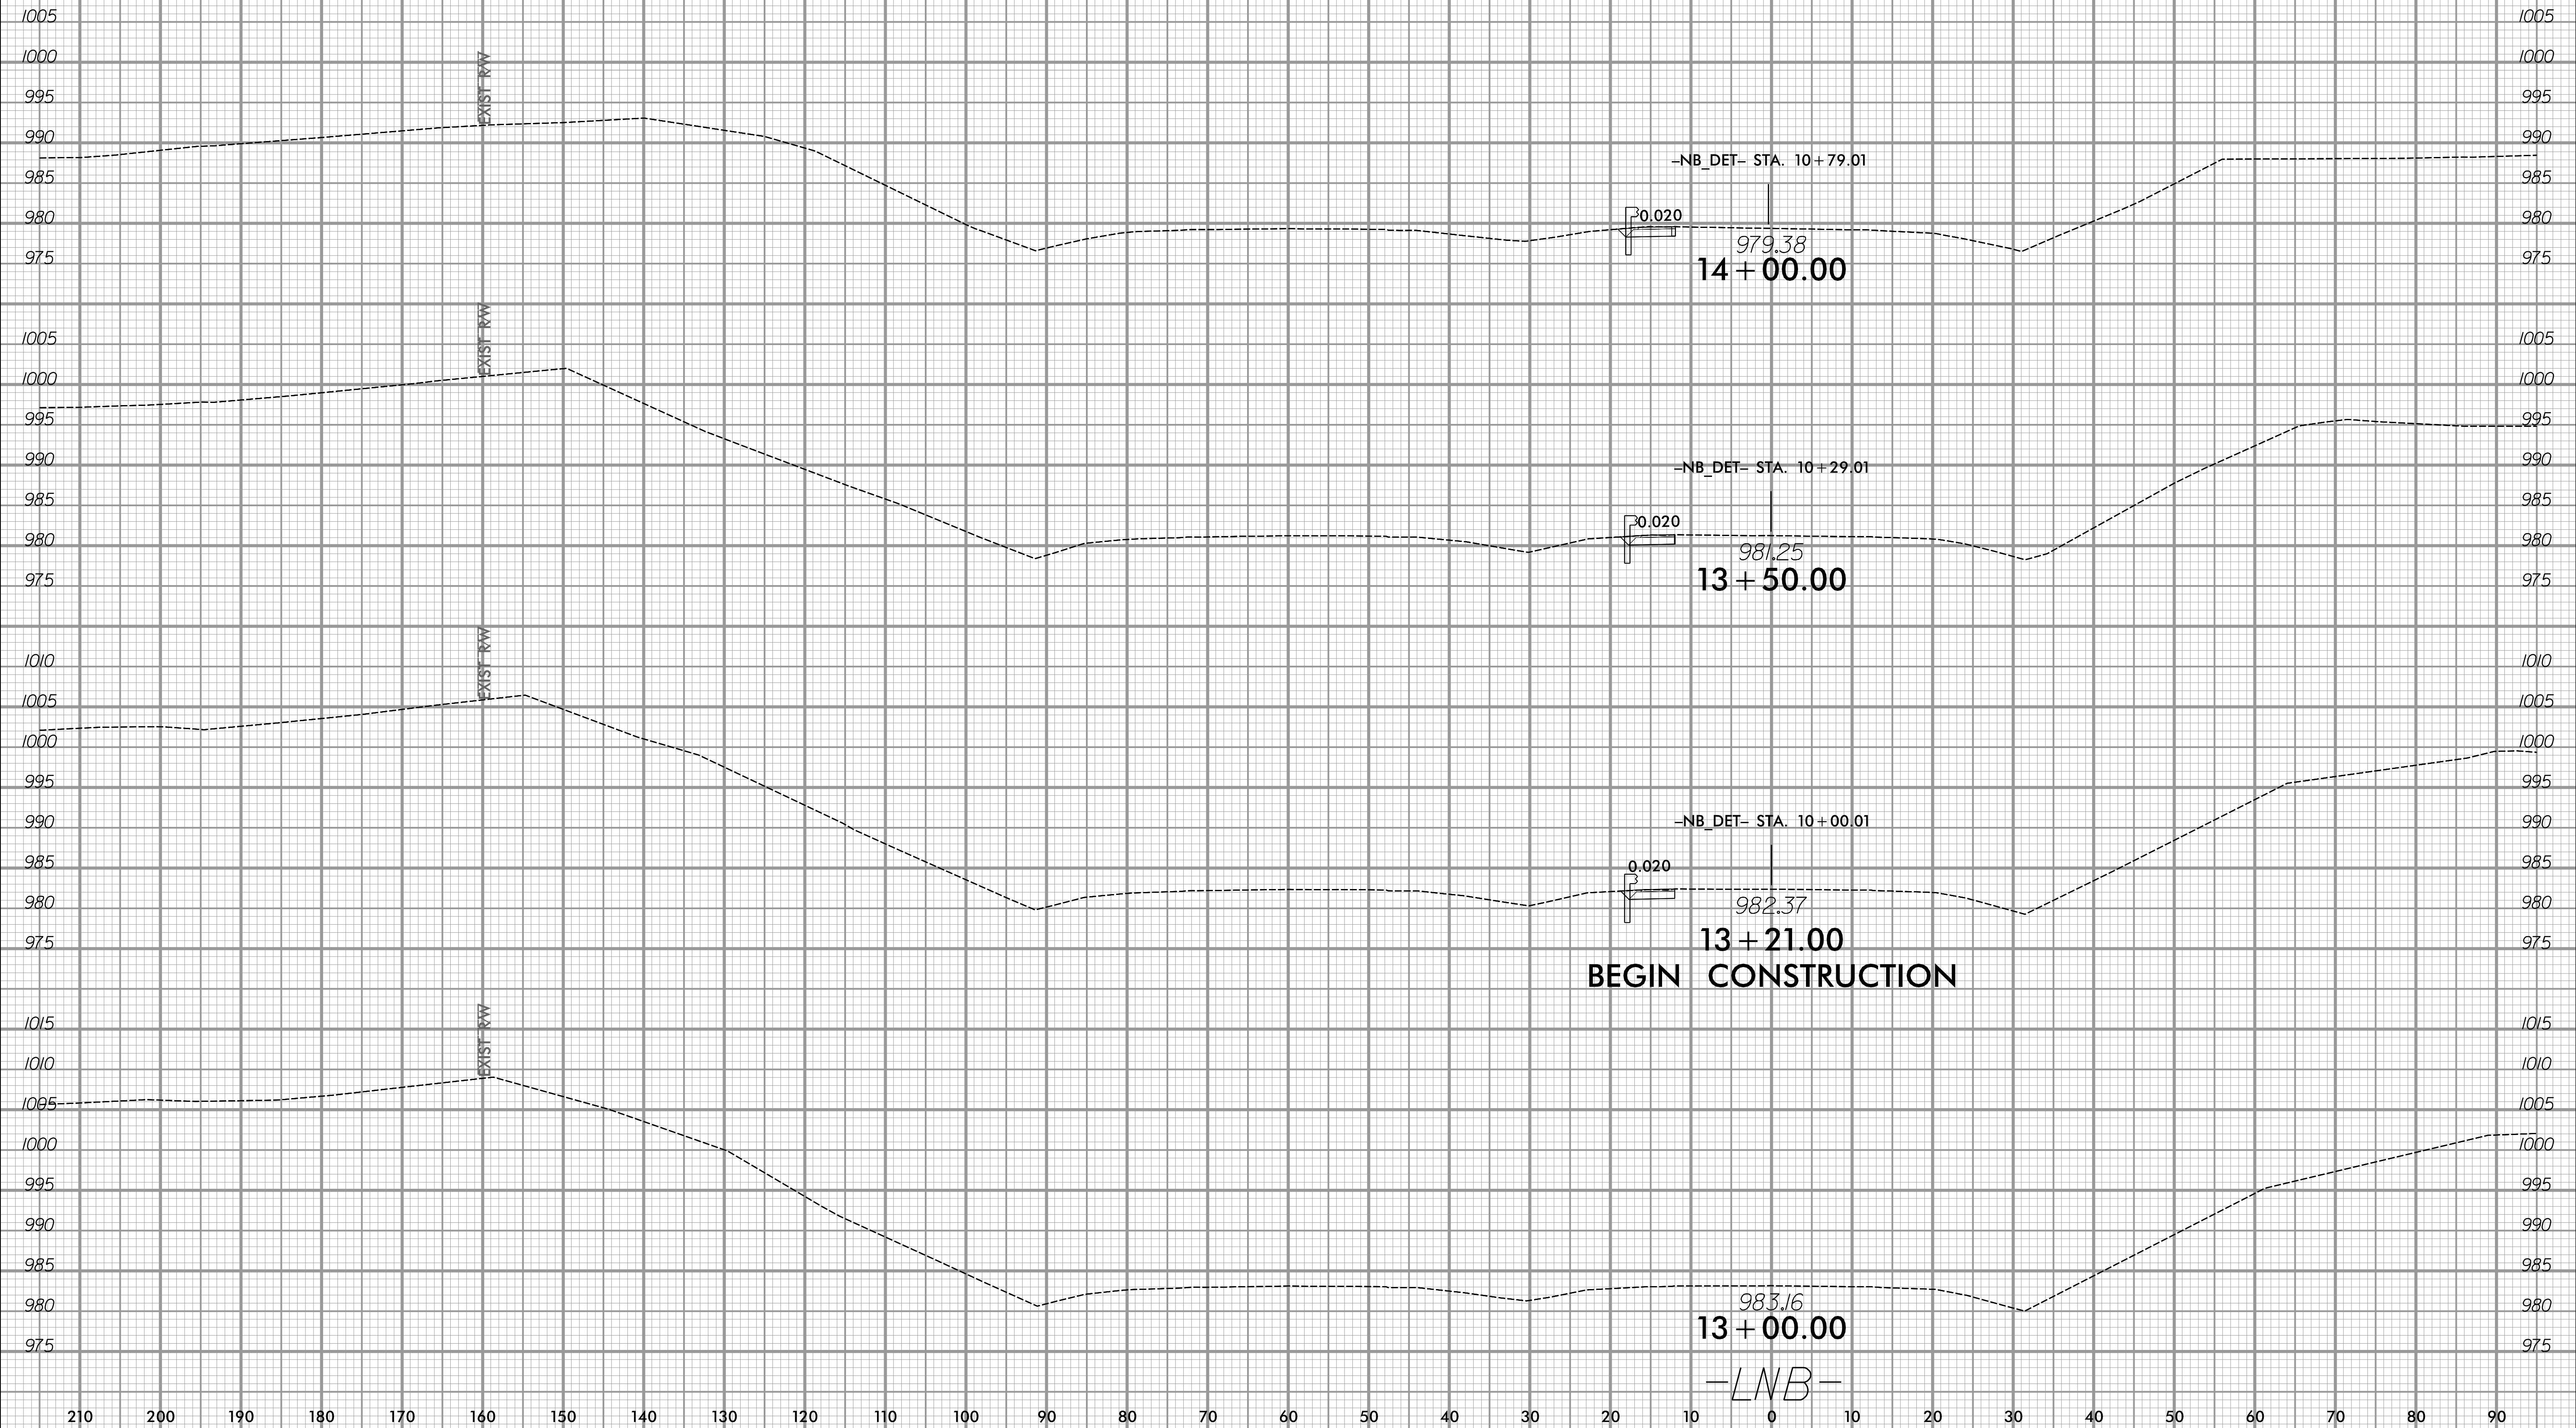

9/20/2023
X:\Projects\114-783\0050 - B-5527 CE Update\05-CAD\B5527\Roadway\XSC\B5527_Rdy_Xpl_LNBend\NB_DE1.dgn
micougas