



6/23/16

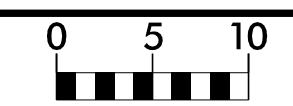

PROJ. REFERENCE NO.	SHEET NO.
B-5527	X-4B

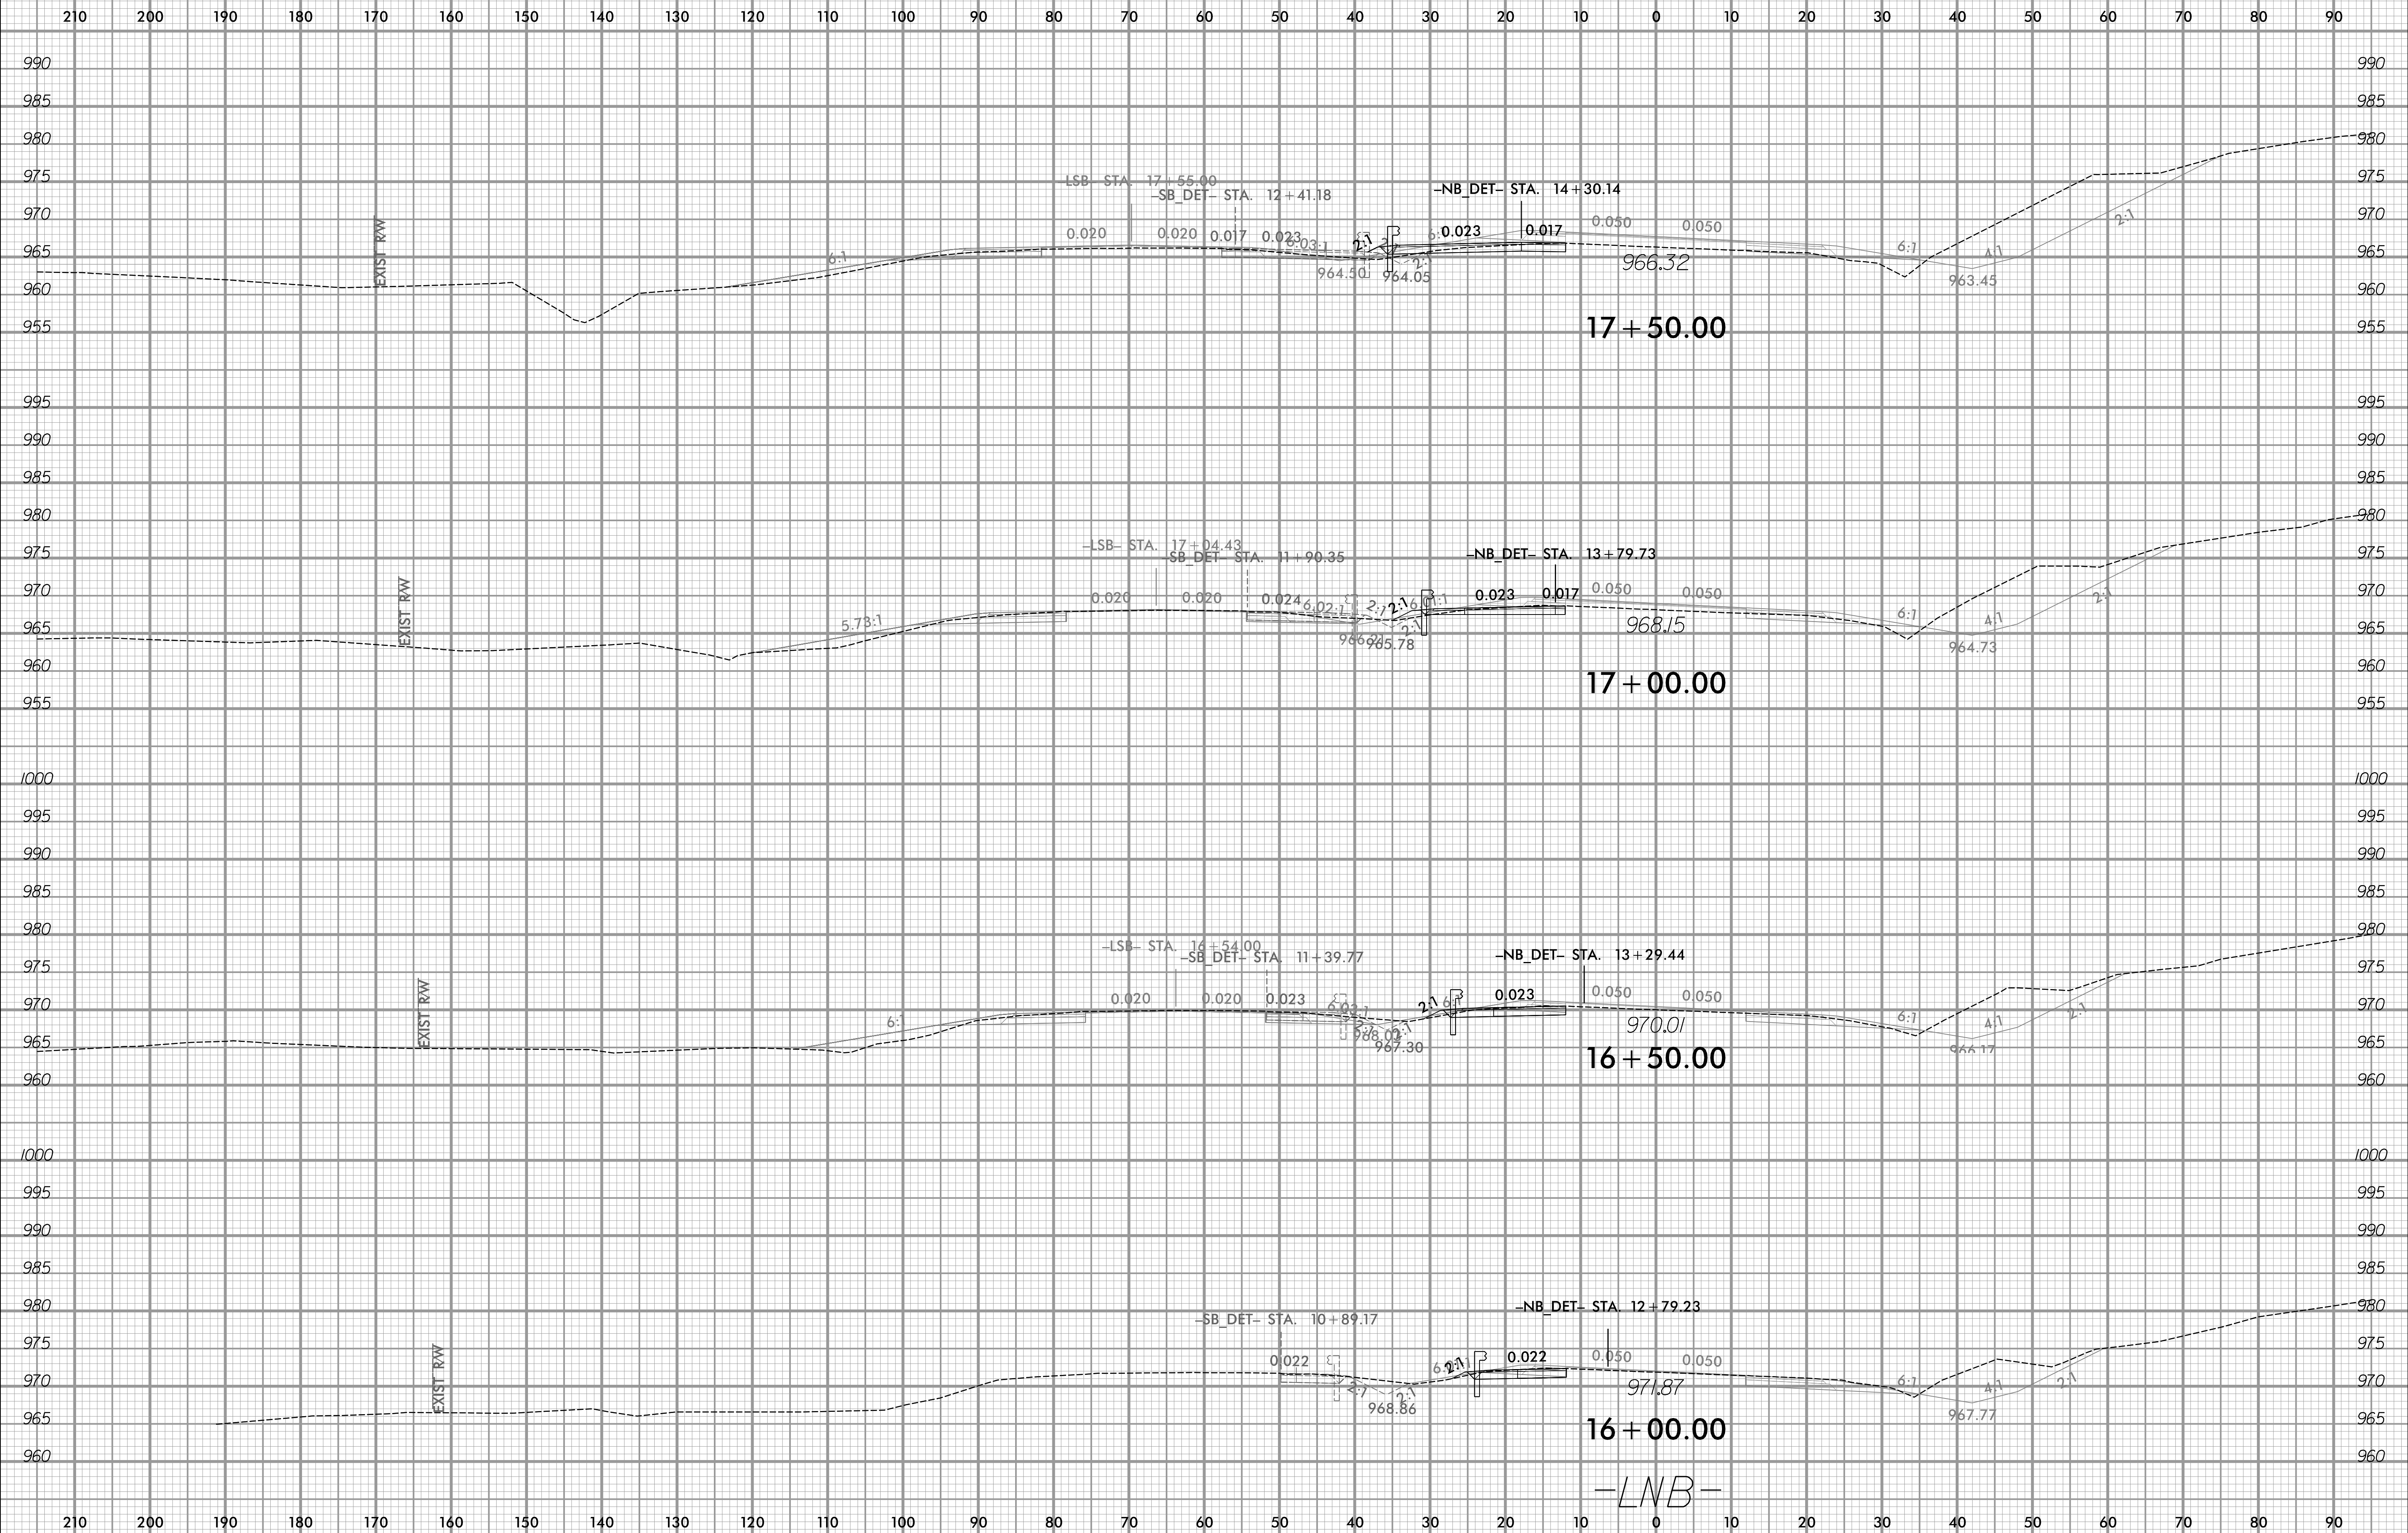

9/20/2023 X:\Projects\114-783.0050 - B-5527 CE Update\05-CAD\B5527\Roadway\X-CAD\B5527_Rdy_Xpl_LNB.dgn