

TIP PROJECT: B-4654

CONTRACT: C204410

STATE OF NORTH CAROLINA
DIVISION OF HIGHWAYS






**UTILITIES BY OTHERS PLANS
WAKE COUNTY**

LOCATION: REPLACE BRIDGE 69 OVER US 70 ON NC 50 (BENSON ROAD)

TYPE OF WORK: UTILITIES BY OTHERS

T.I.P. NO.	SHEET NO.
B-4654	UO-1

NOTE:
ALL UTILITY WORK SHOWN ON THIS SHEET WILL BE DONE BY OTHERS.
NO PAYMENT WILL BE MADE TO THE CONTRACTOR FOR UTILITY WORK SHOWN ON THIS SHEET.

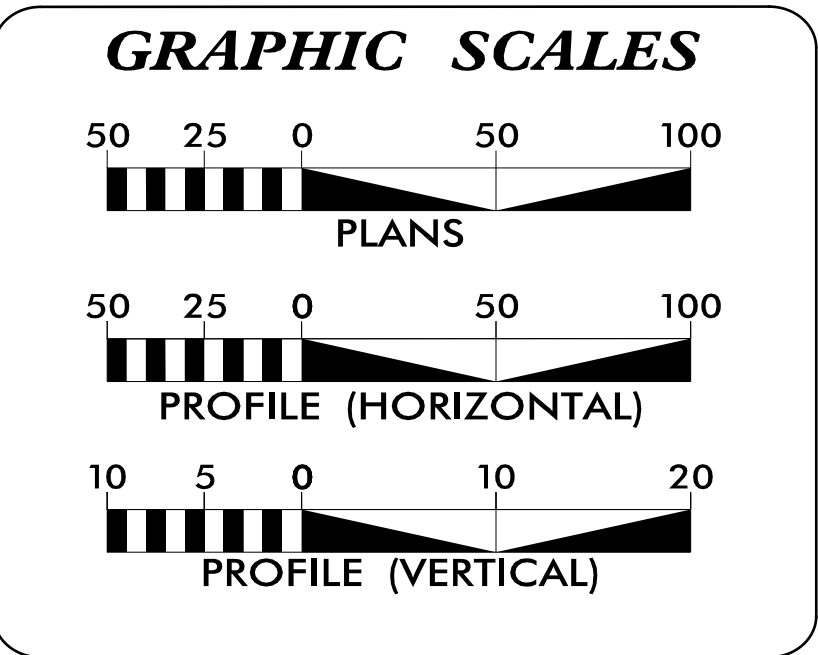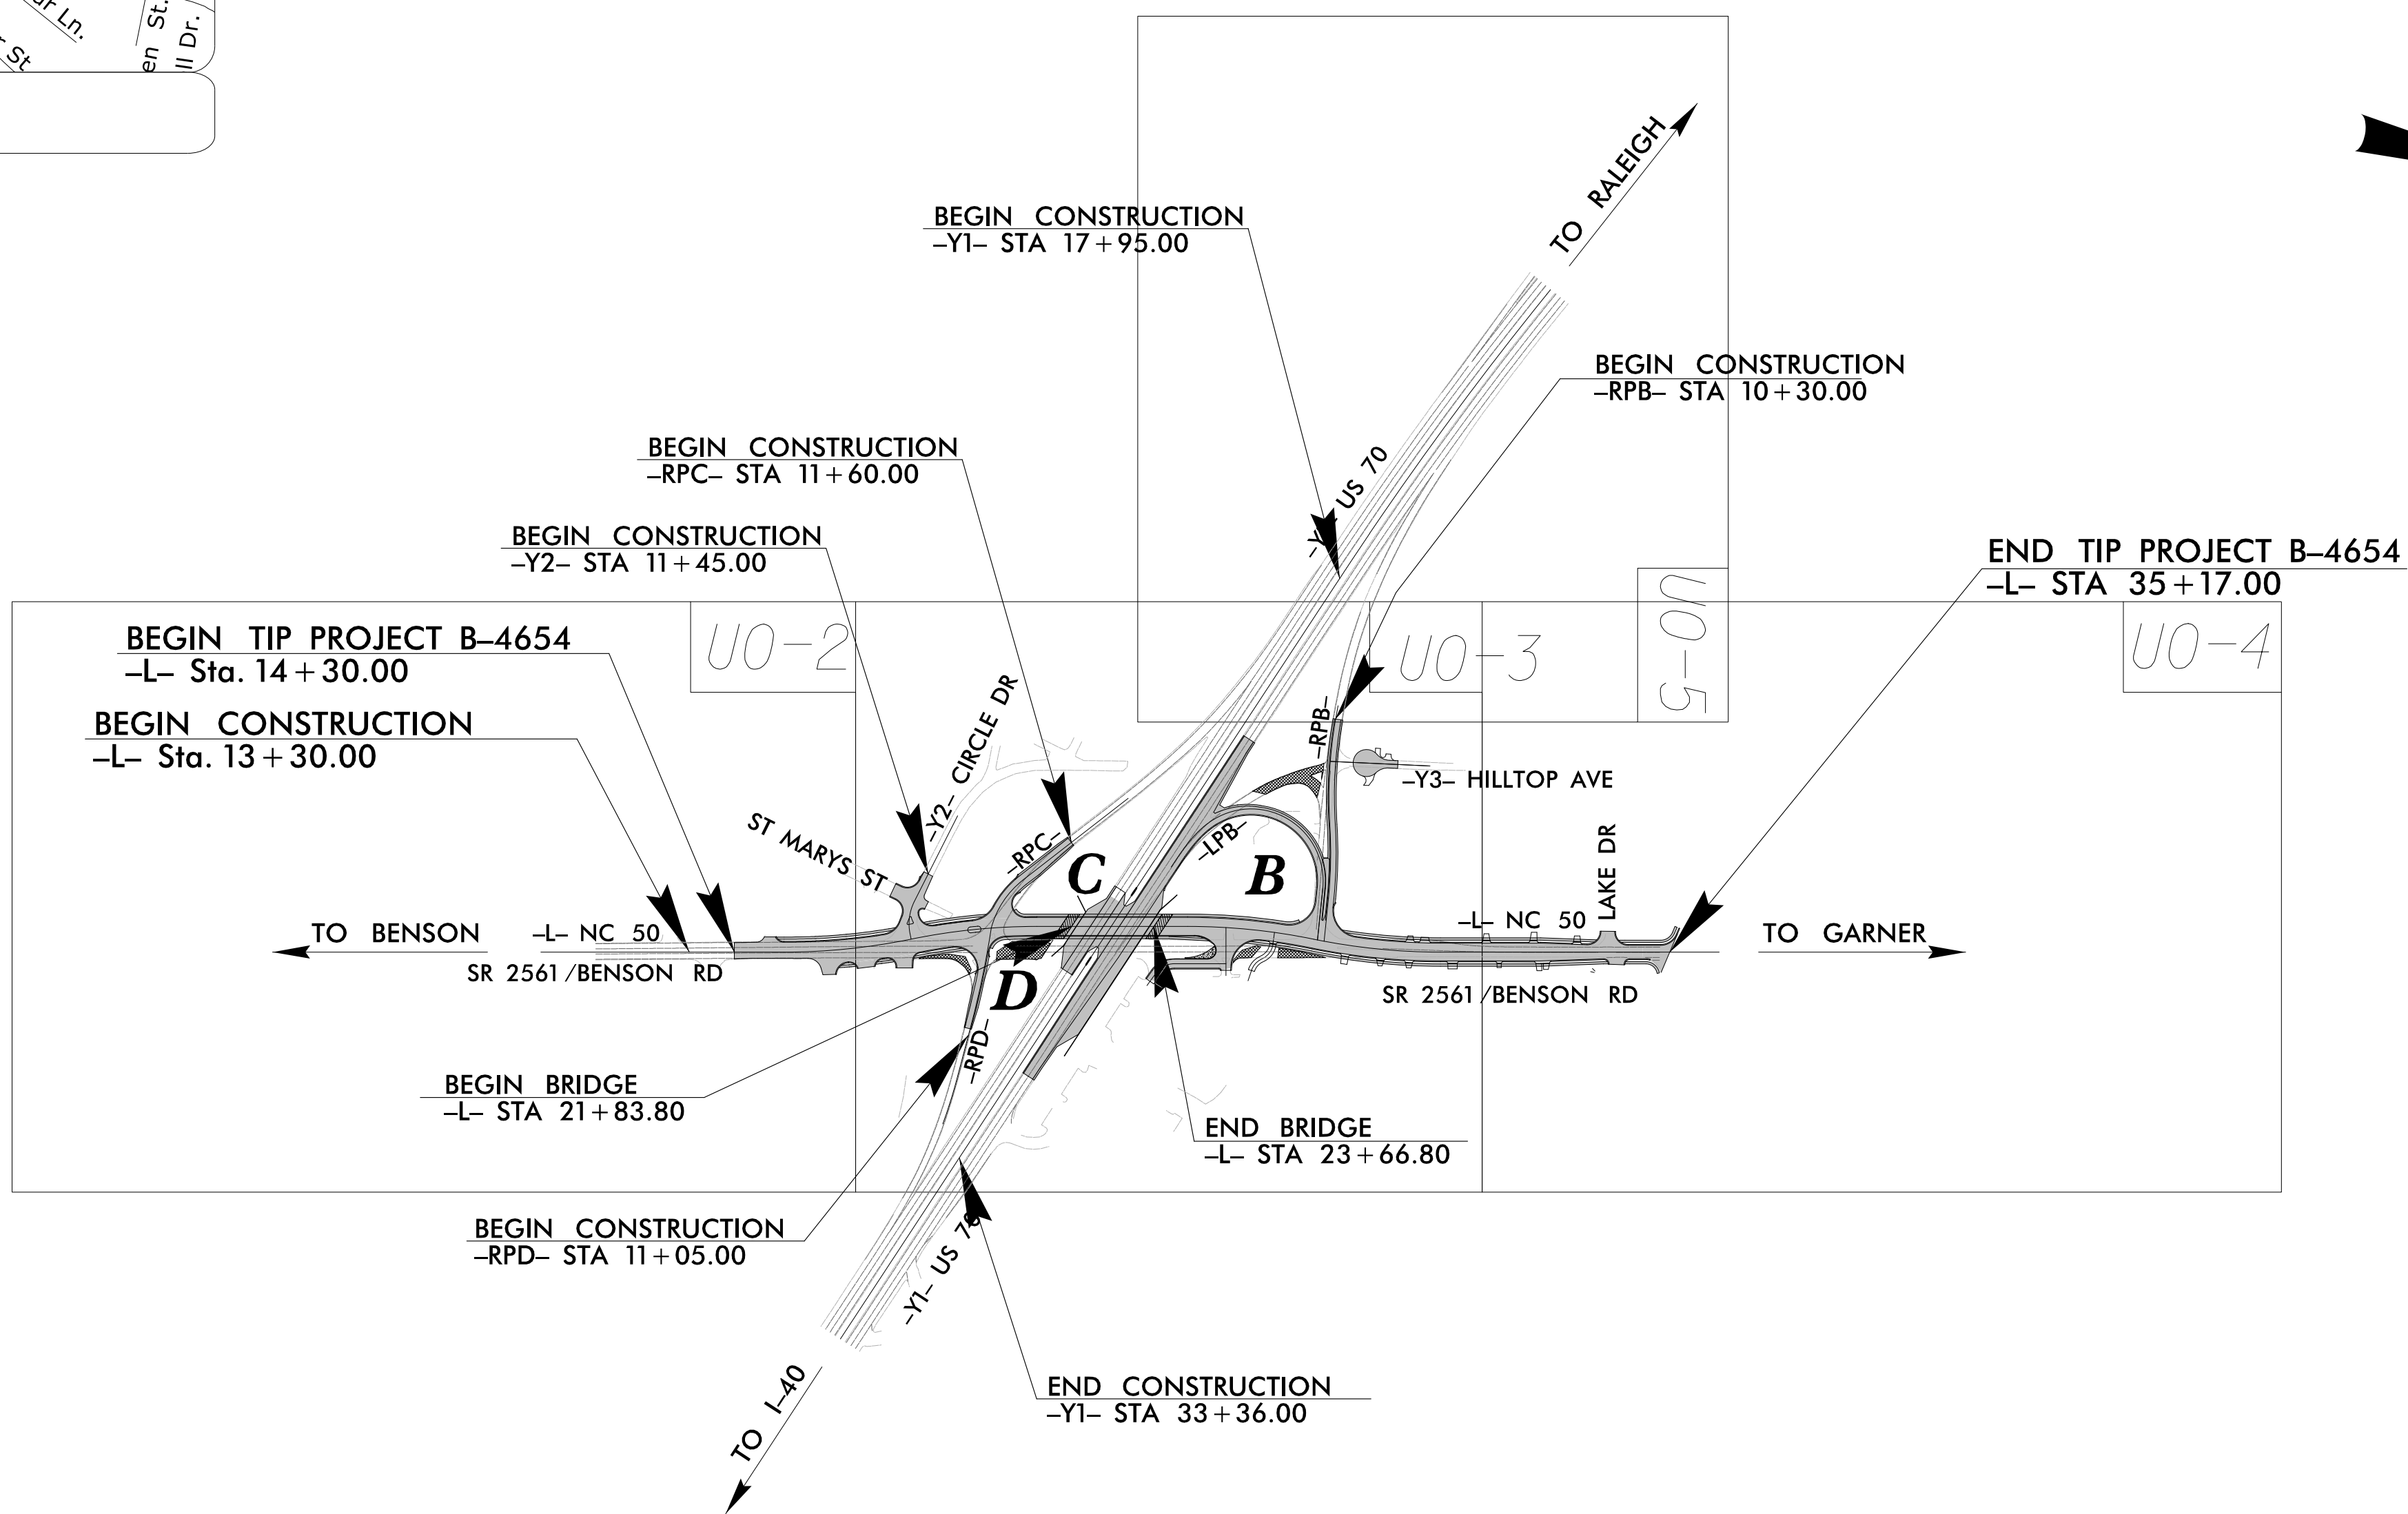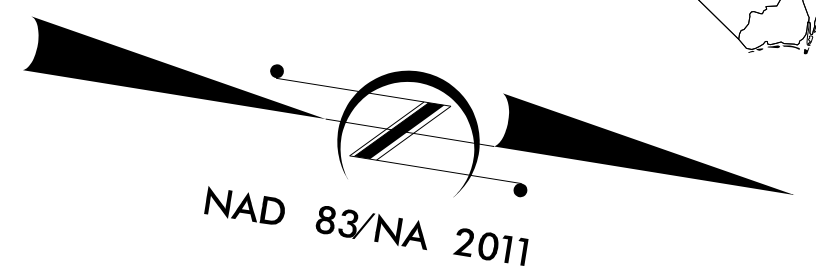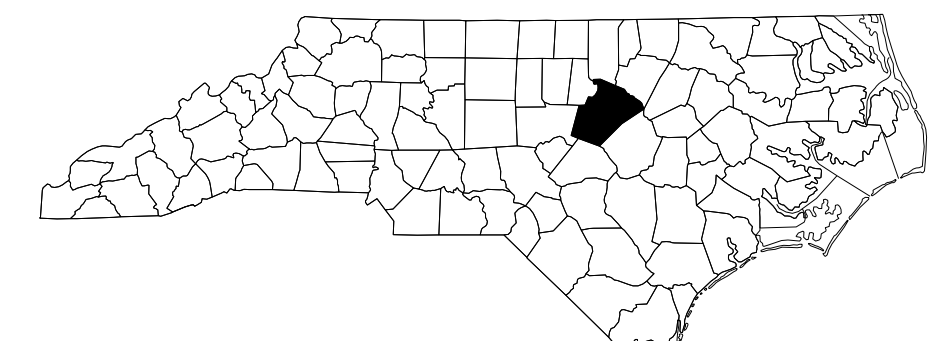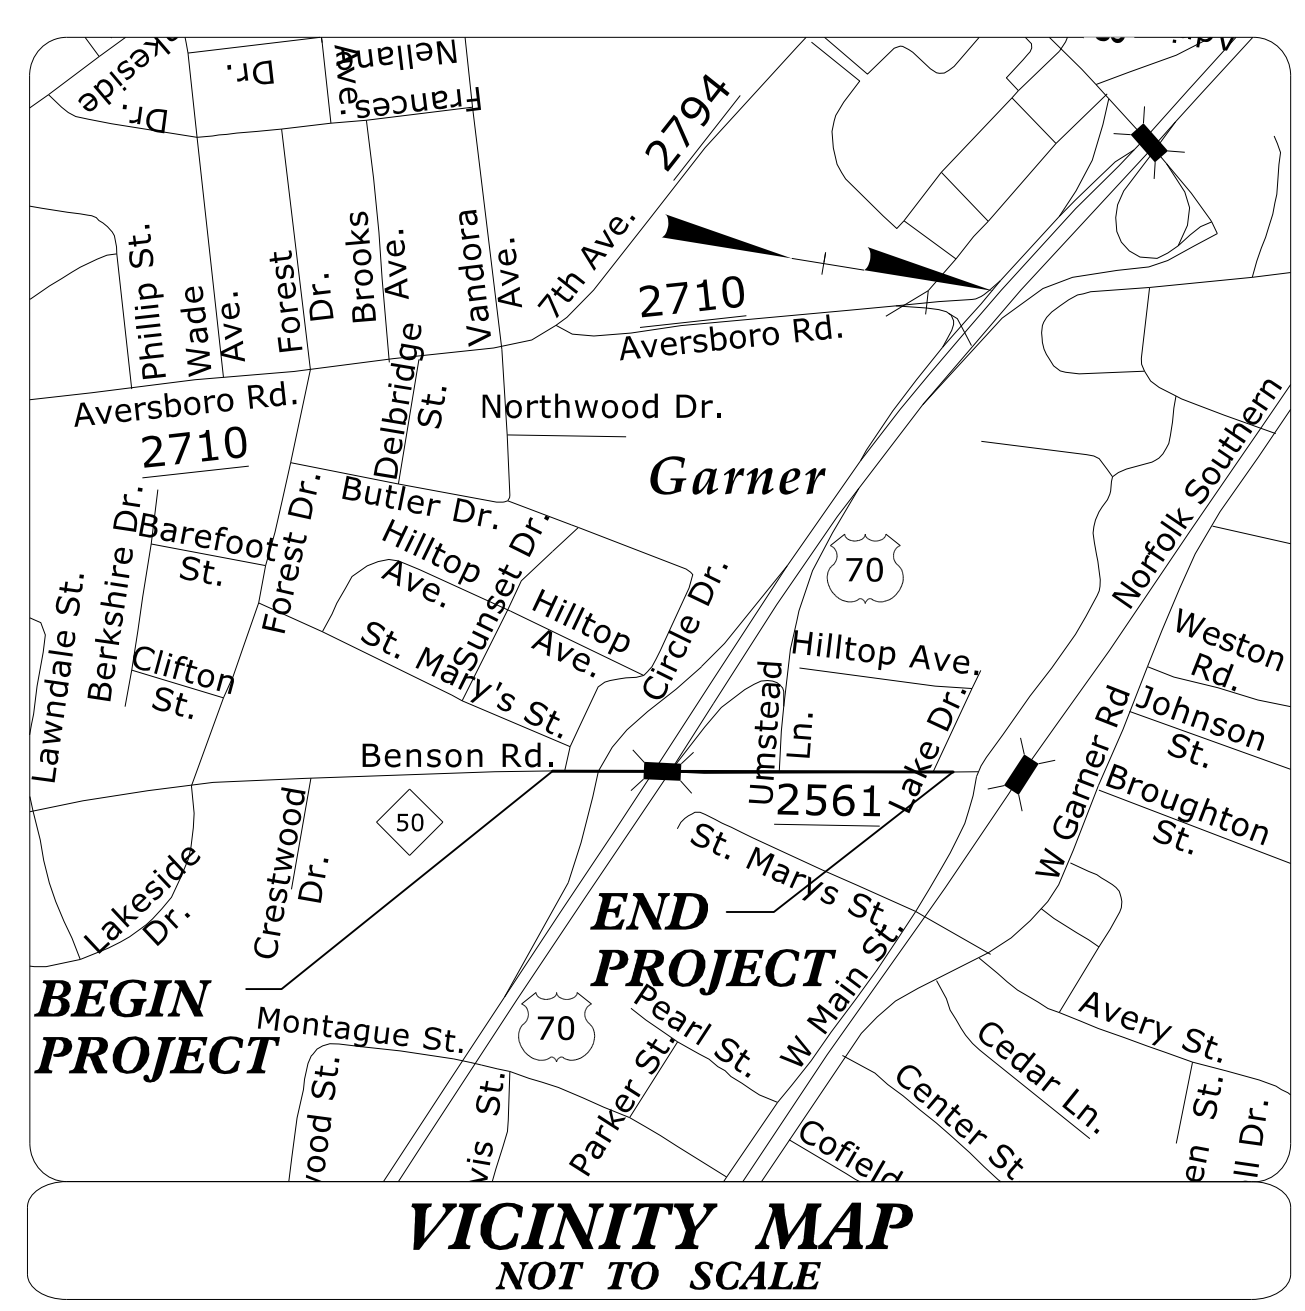

INDEX OF SHEETS

SHEET NO.:	DESCRIPTION:
UO-1	TITLE SHEET
UO-2 THRU UO-5	UBO PLAN SHEETS

UTILITY OWNERS WITH CONFLICTS

- (A) POWER - DUKE ENERGY
- (B) TELECOM - AT&T
- (C) TELECOM - WINDSTREAM
- (D) GAS - PSNC
- (E) CATV- CHARTER SPECTRUM

PREPARED IN THE OFFICE OF:

AECOM

AECOM TECHNICAL SERVICES OF NORTH CAROLINA, INC.
5438 WADE PARK BLVD, SUITE 200, RALEIGH, NC 27607
919-461-1100
F - 0342



Meme Buscemi, PE UTILITY PROJECT MANAGER
Gary Swinson PROJECT UTILITY COORDINATOR

**DIVISION OF HIGHWAYS
UTILITIES UNIT**
1555 MAIL SERVICES CENTER
RALEIGH, NC 27699-1555
PHONE (919) 707-6690
FAX (919) 250-4151

Amy York CENTRAL REGION UTILITIES MANAGER
Ali Kouchehi, PE REGIONAL UTILITY ENGINEER
Dayton Martin REGIONAL UTILITY COORDINATOR
UTILITY COORDINATOR

UTILITIES BY OTHERS

ALL PROPOSED UTILITY WORK SHOWN ON THIS SHEET WILL BE DONE BY OTHERS. NO PAYMENT WILL BE MADE TO THE CONTRACTOR FOR PROPOSED UTILITY WORK SHOWN ON THIS SHEET.

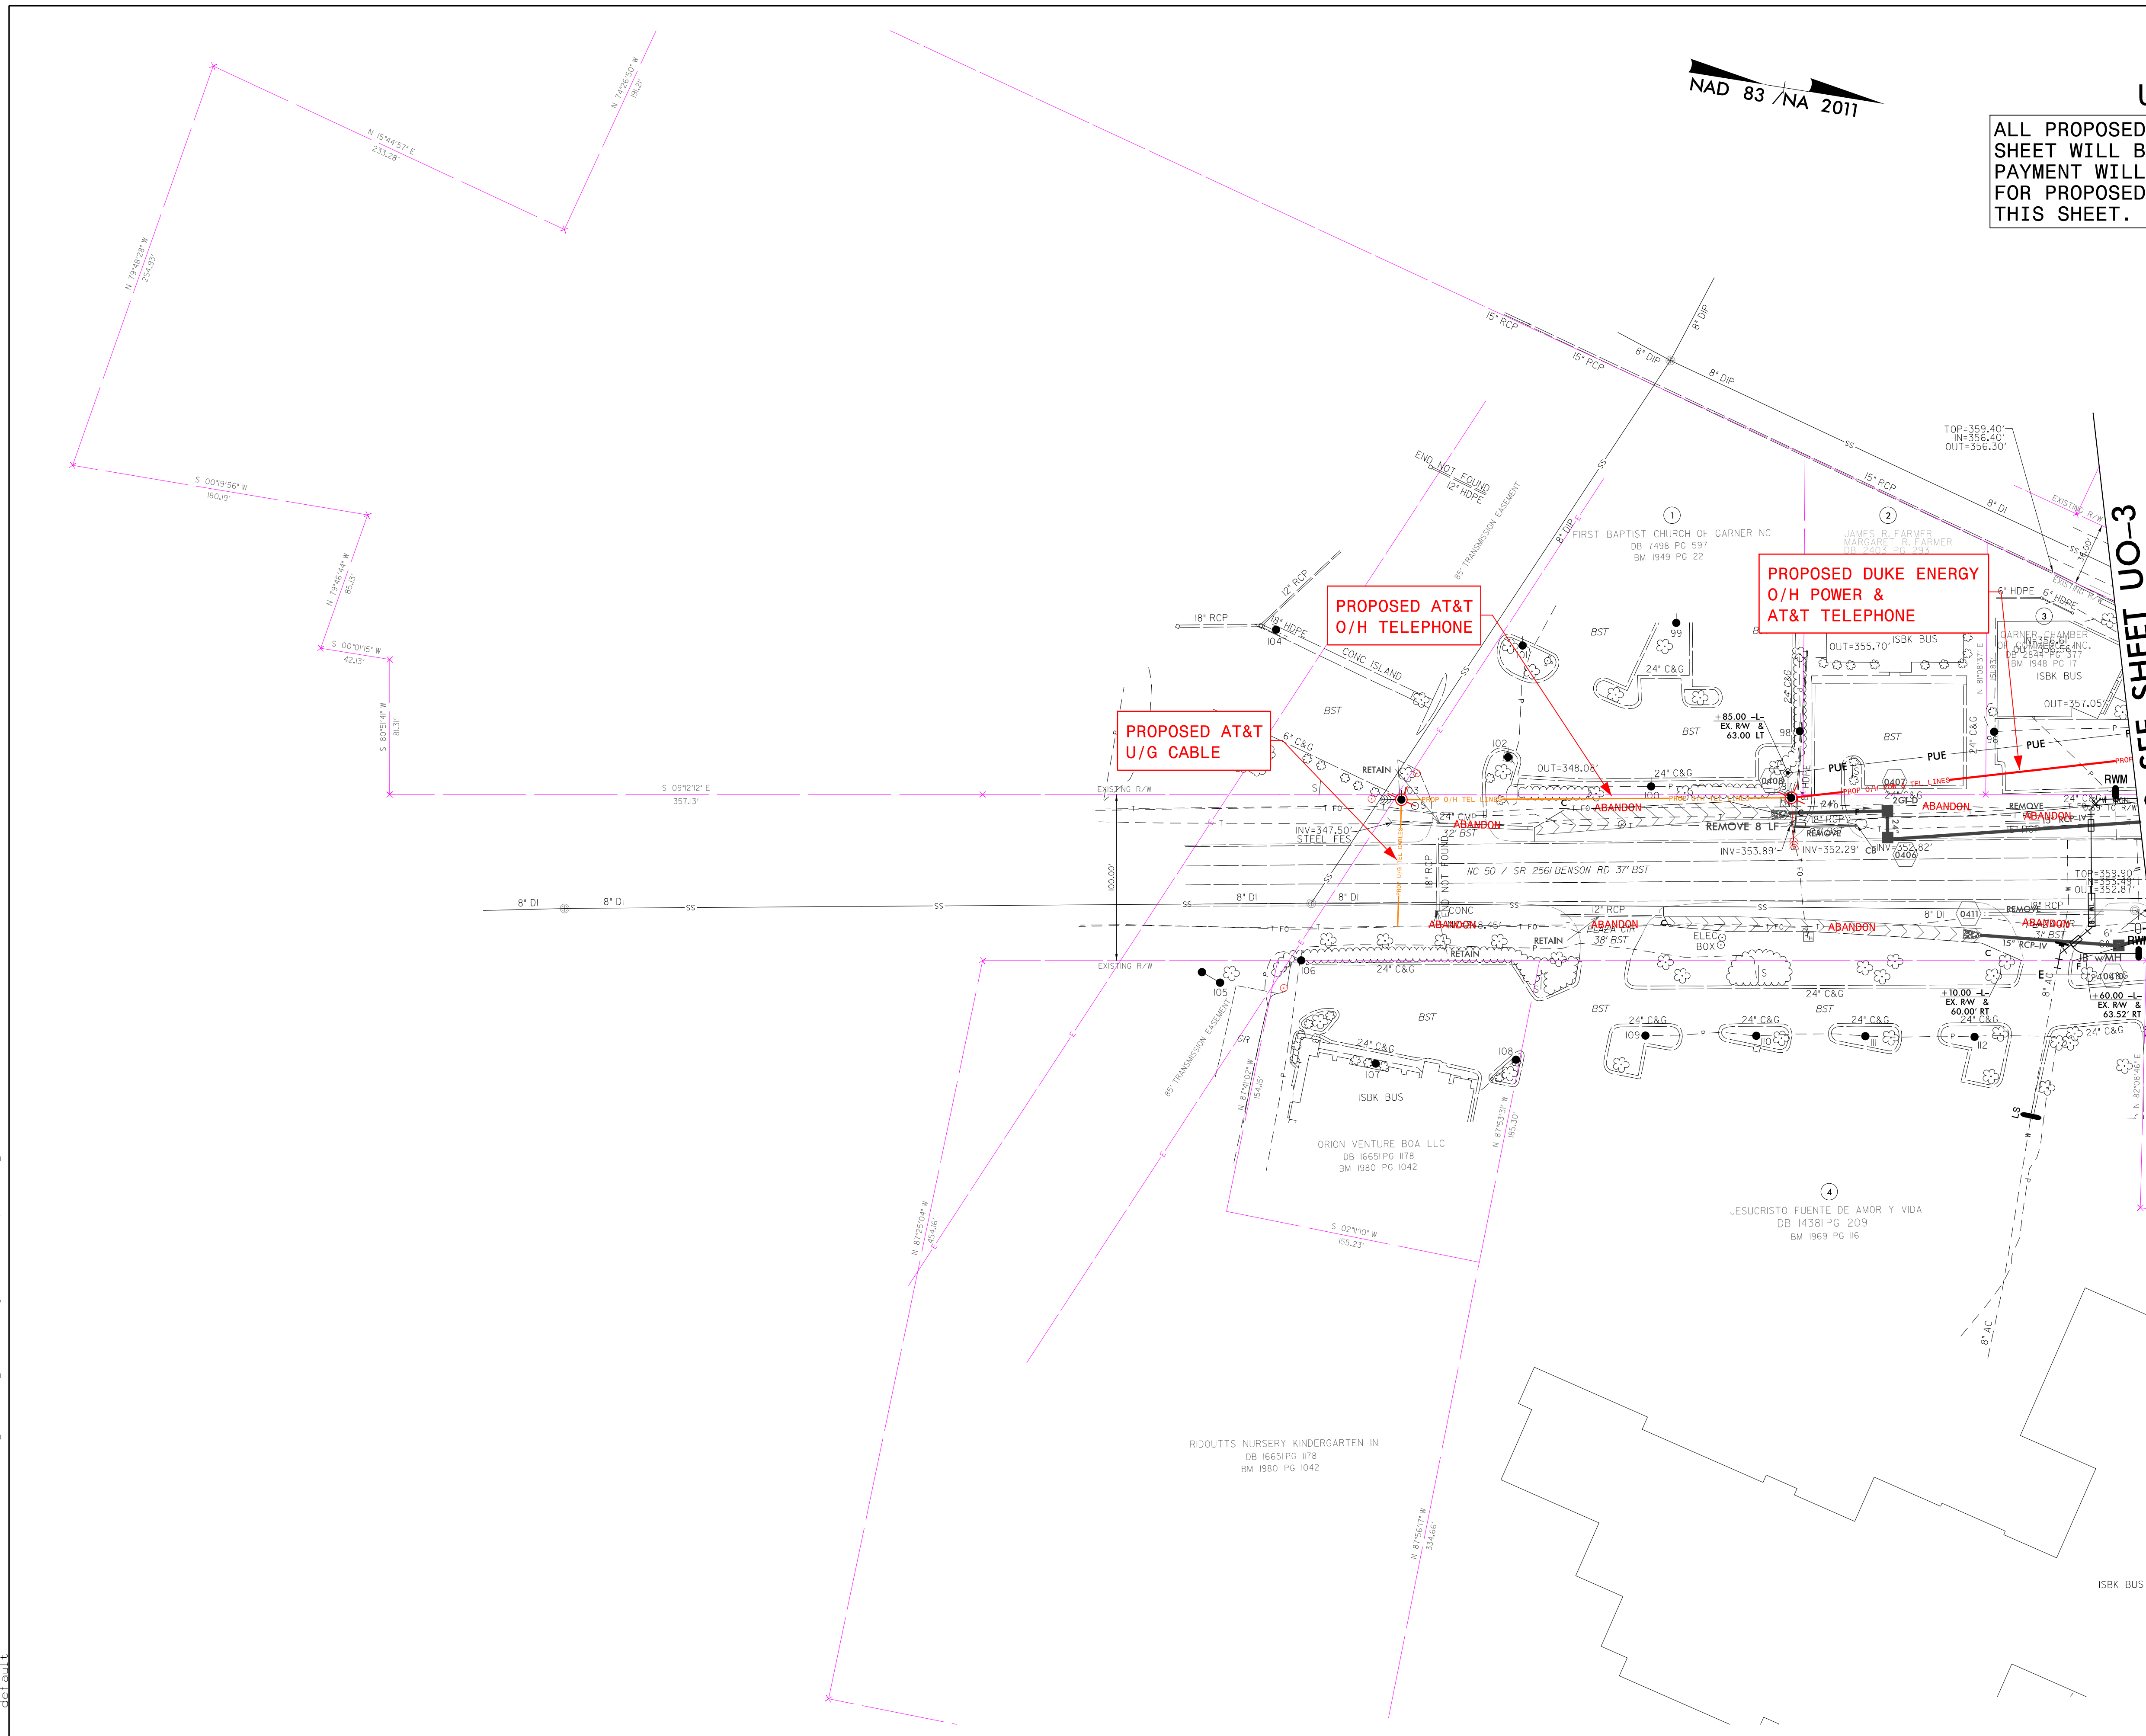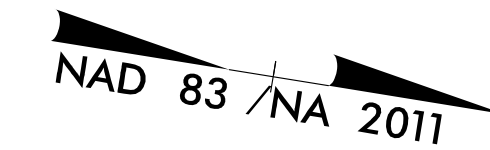

MATCHLINE -L- STA. 17 + 00 SEE SHEET UO-3

Prepared in the Office of:




AECOM TECHNICAL SERVICES OF NORTH CAROLINA, INC.
5438 WADE PARK BLVD, SUITE 200, RALEIGH, NC 27607
919-461-1100
F - 0342

4:\9000_Work\5110_CAD\70_NCDOT_TIP\Utilities\Engineer\mg\UBO\Pro\B4654_uc_psh04.dgn

NAD 83 / NA 2011

UTILITIES BY OTHERS

ALL PROPOSED UTILITY WORK SHOWN ON THIS SHEET WILL BE DONE BY OTHERS. NO PAYMENT WILL BE MADE TO THE CONTRACTOR FOR PROPOSED UTILITY WORK SHOWN ON THIS SHEET.

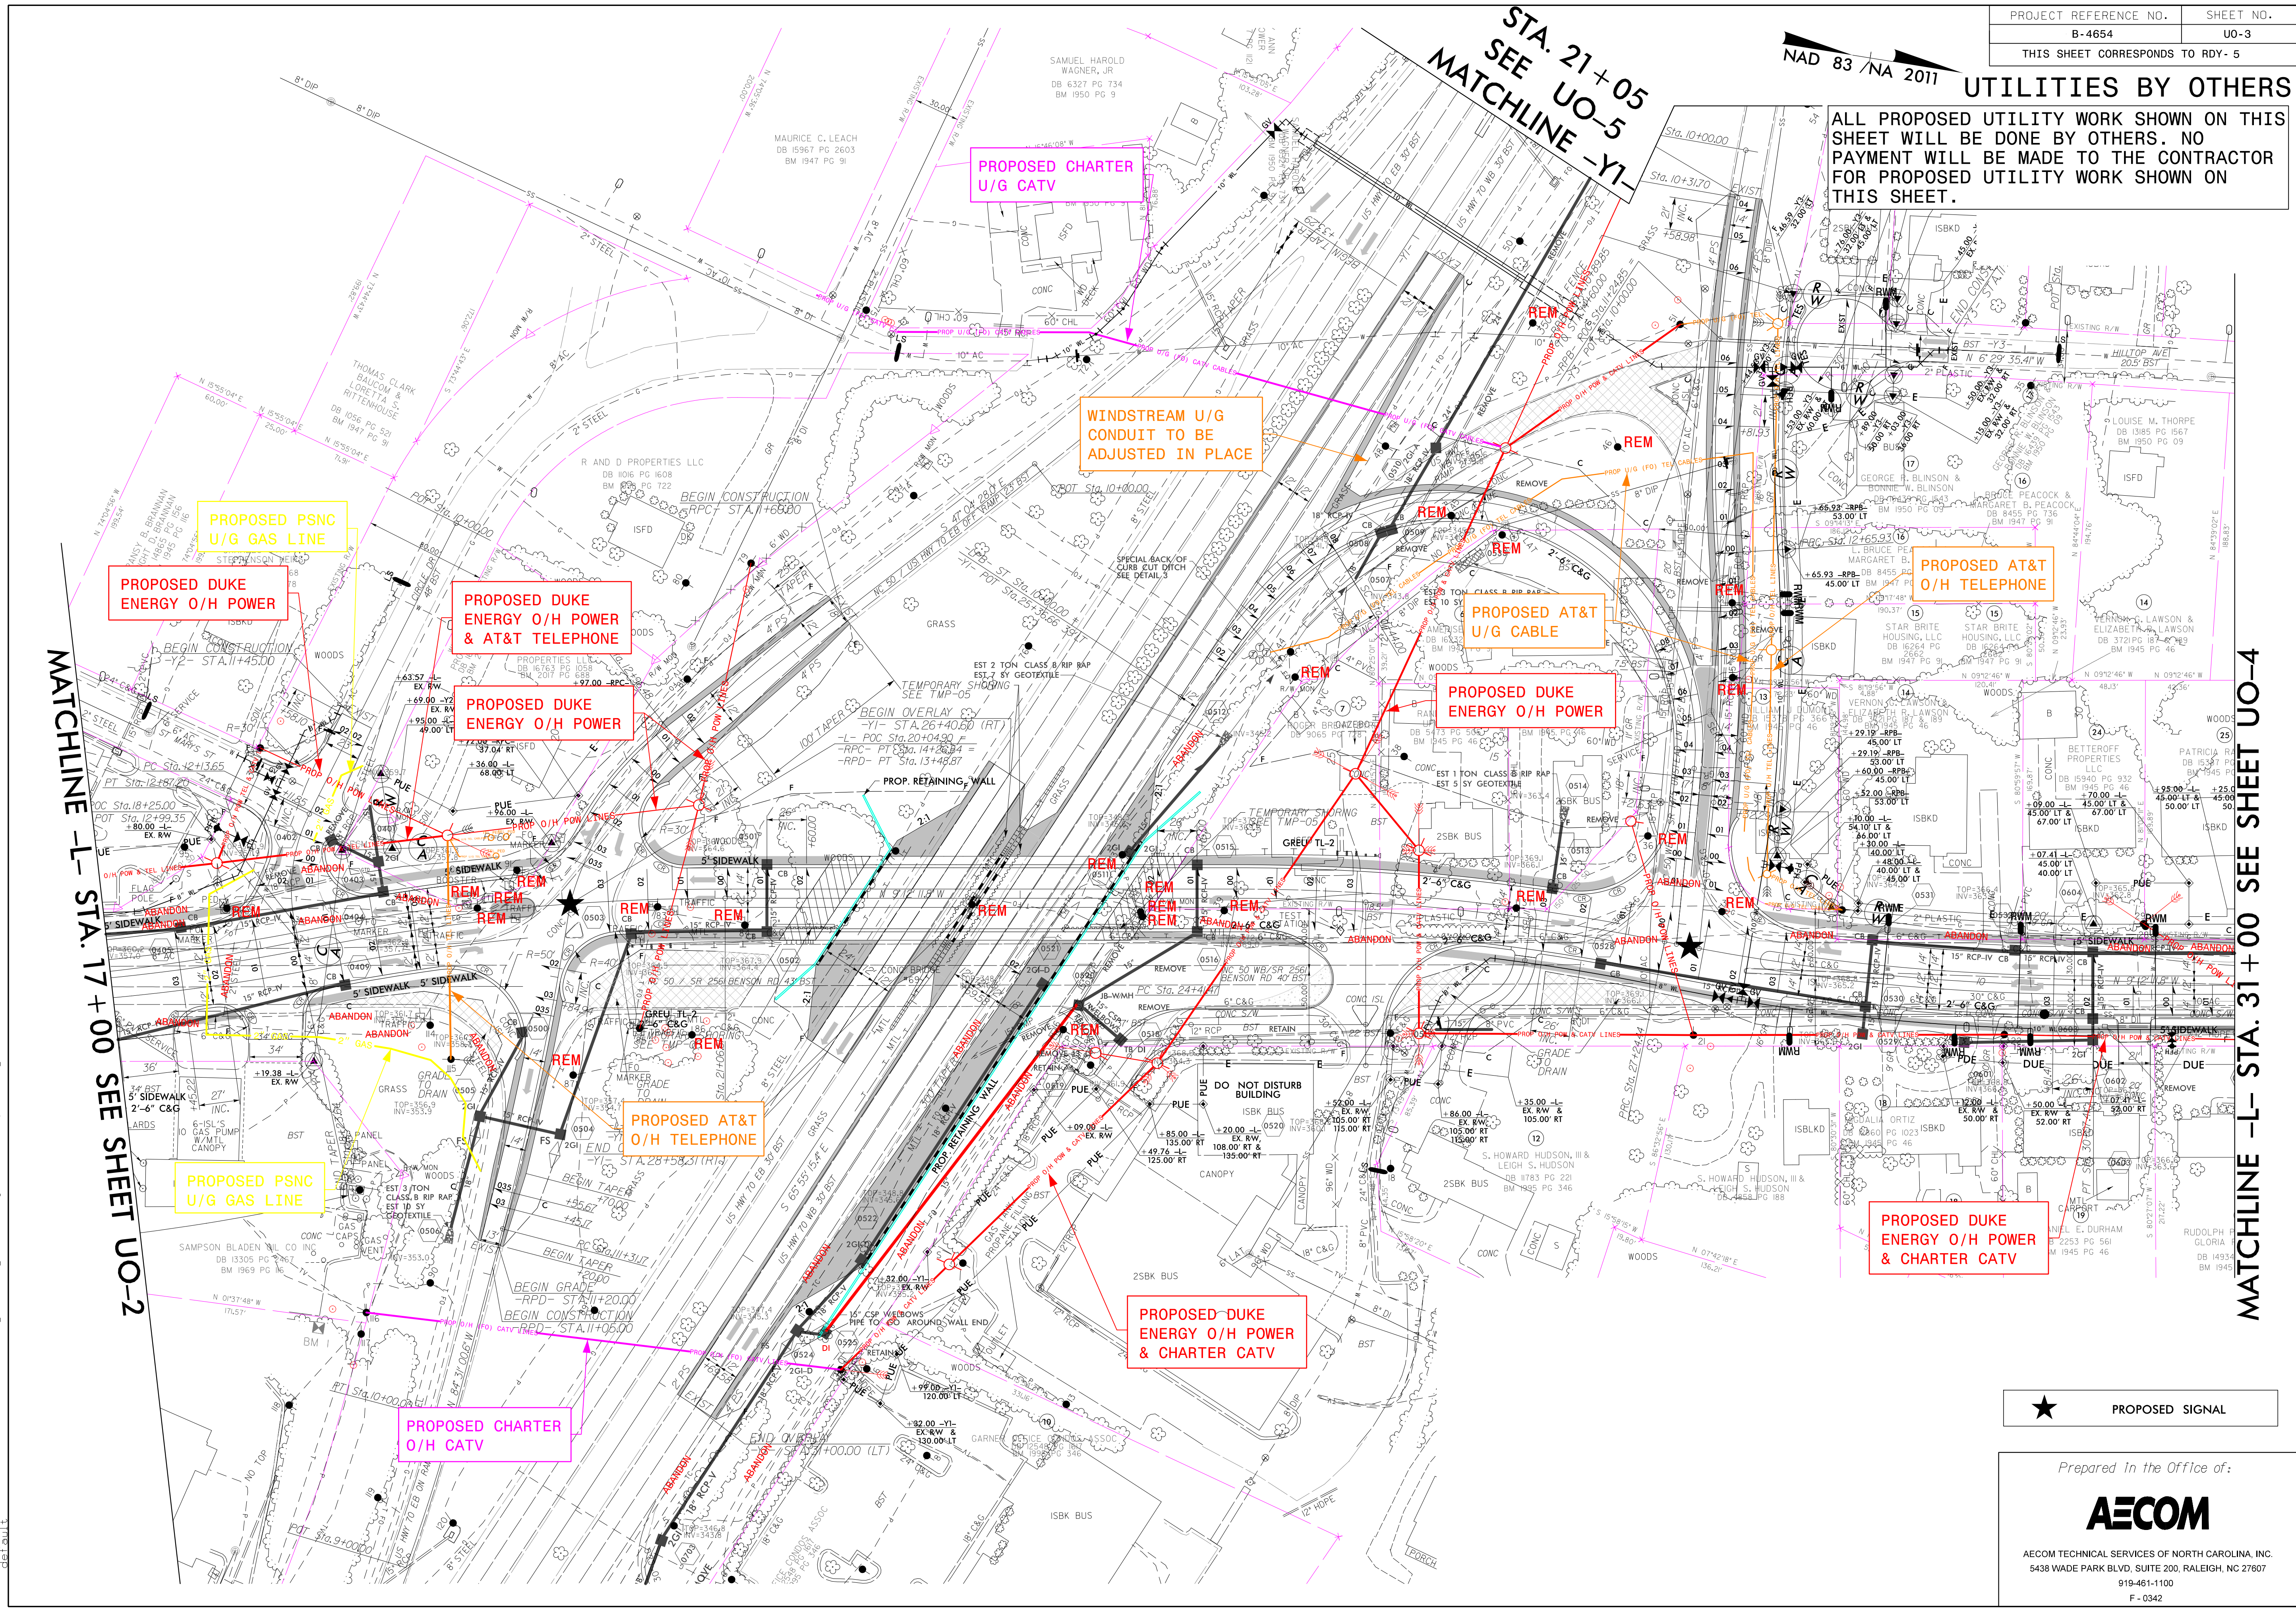

MATCHLINE -L- STA. 17+00 SEE SHEET UO-2

MATCHLINE -Y1- STA. 21+05 SEE UO-5

MATCHLINE -L- STA. 31+00 SEE SHEET UO-4

★ PROPOSED SIGNAL

Prepared in the Office of:

AECOM



AECOM TECHNICAL SERVICES OF NORTH CAROLINA, INC.
 5438 WADE PARK BLVD, SUITE 200, RALEIGH, NC 27607
 919-461-1100
 F-0342

4:15:48 PM 4/10/10 C:_70_NCCDOT_TIP\Utilities\Engineering\UBO\Proj\B4654_UO-3\psh05.dgn

PROJECT REFERENCE NO.	SHEET NO.
B-4654	U0-4
THIS SHEET CORRESPONDS TO RDY- 6	

UTILITIES BY OTHERS

ALL PROPOSED UTILITY WORK SHOWN ON THIS SHEET WILL BE DONE BY OTHERS. NO PAYMENT WILL BE MADE TO THE CONTRACTOR FOR PROPOSED UTILITY WORK SHOWN ON THIS SHEET.

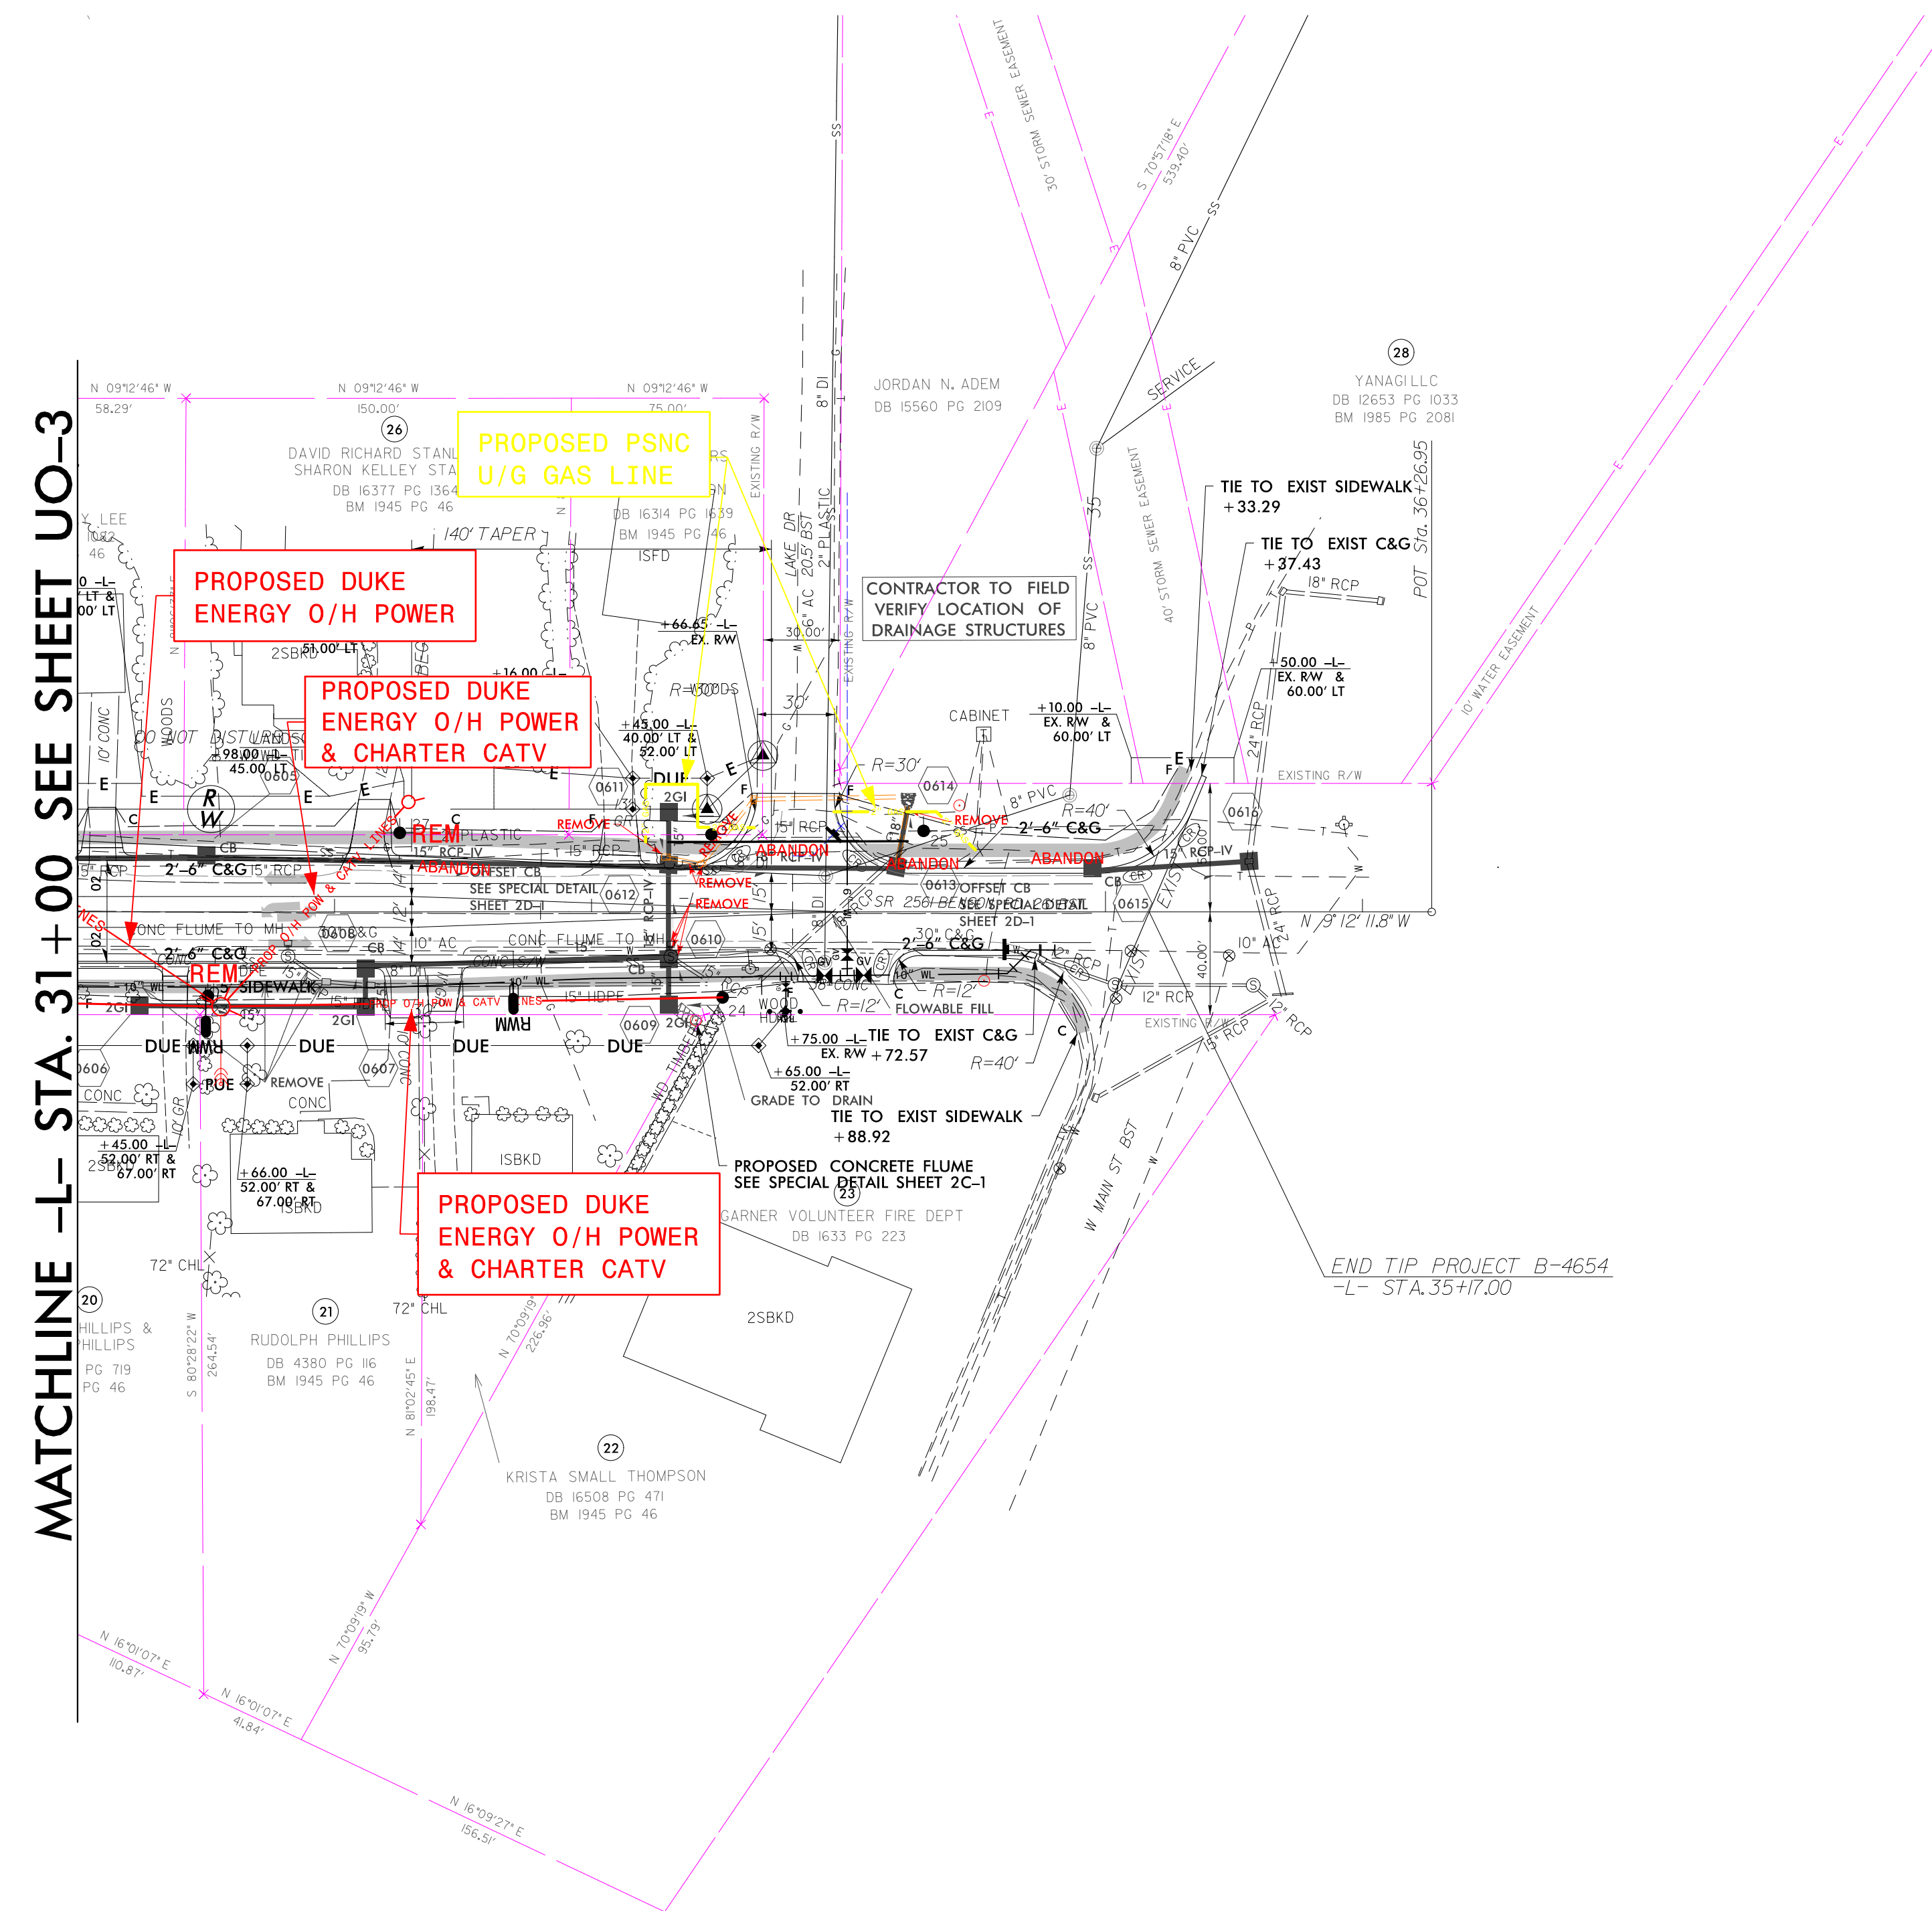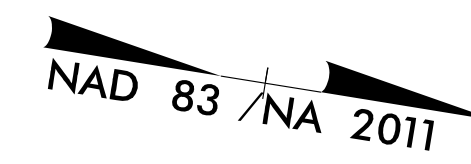

4:23:59 PM 7/0_NCDOT_TIP\Utilities\Engineer\mg\UB0\Pro\B4654_uc_psh06.dgn
 4:19:00 - Work - 4:23:59 PM 7/0_NCDOT_TIP\Utilities\Engineer\mg\UB0\Pro\B4654_uc_psh06.dgn
 Detail


Prepared in the Office of:



AECOM TECHNICAL SERVICES OF NORTH CAROLINA, INC.
 5438 WADE PARK BLVD, SUITE 200, RALEIGH, NC 27607
 919-461-1100
 F - 0342

UTILITIES BY OTHERS

ALL PROPOSED UTILITY WORK SHOWN ON THIS SHEET WILL BE DONE BY OTHERS. NO PAYMENT WILL BE MADE TO THE CONTRACTOR FOR PROPOSED UTILITY WORK SHOWN ON THIS SHEET.

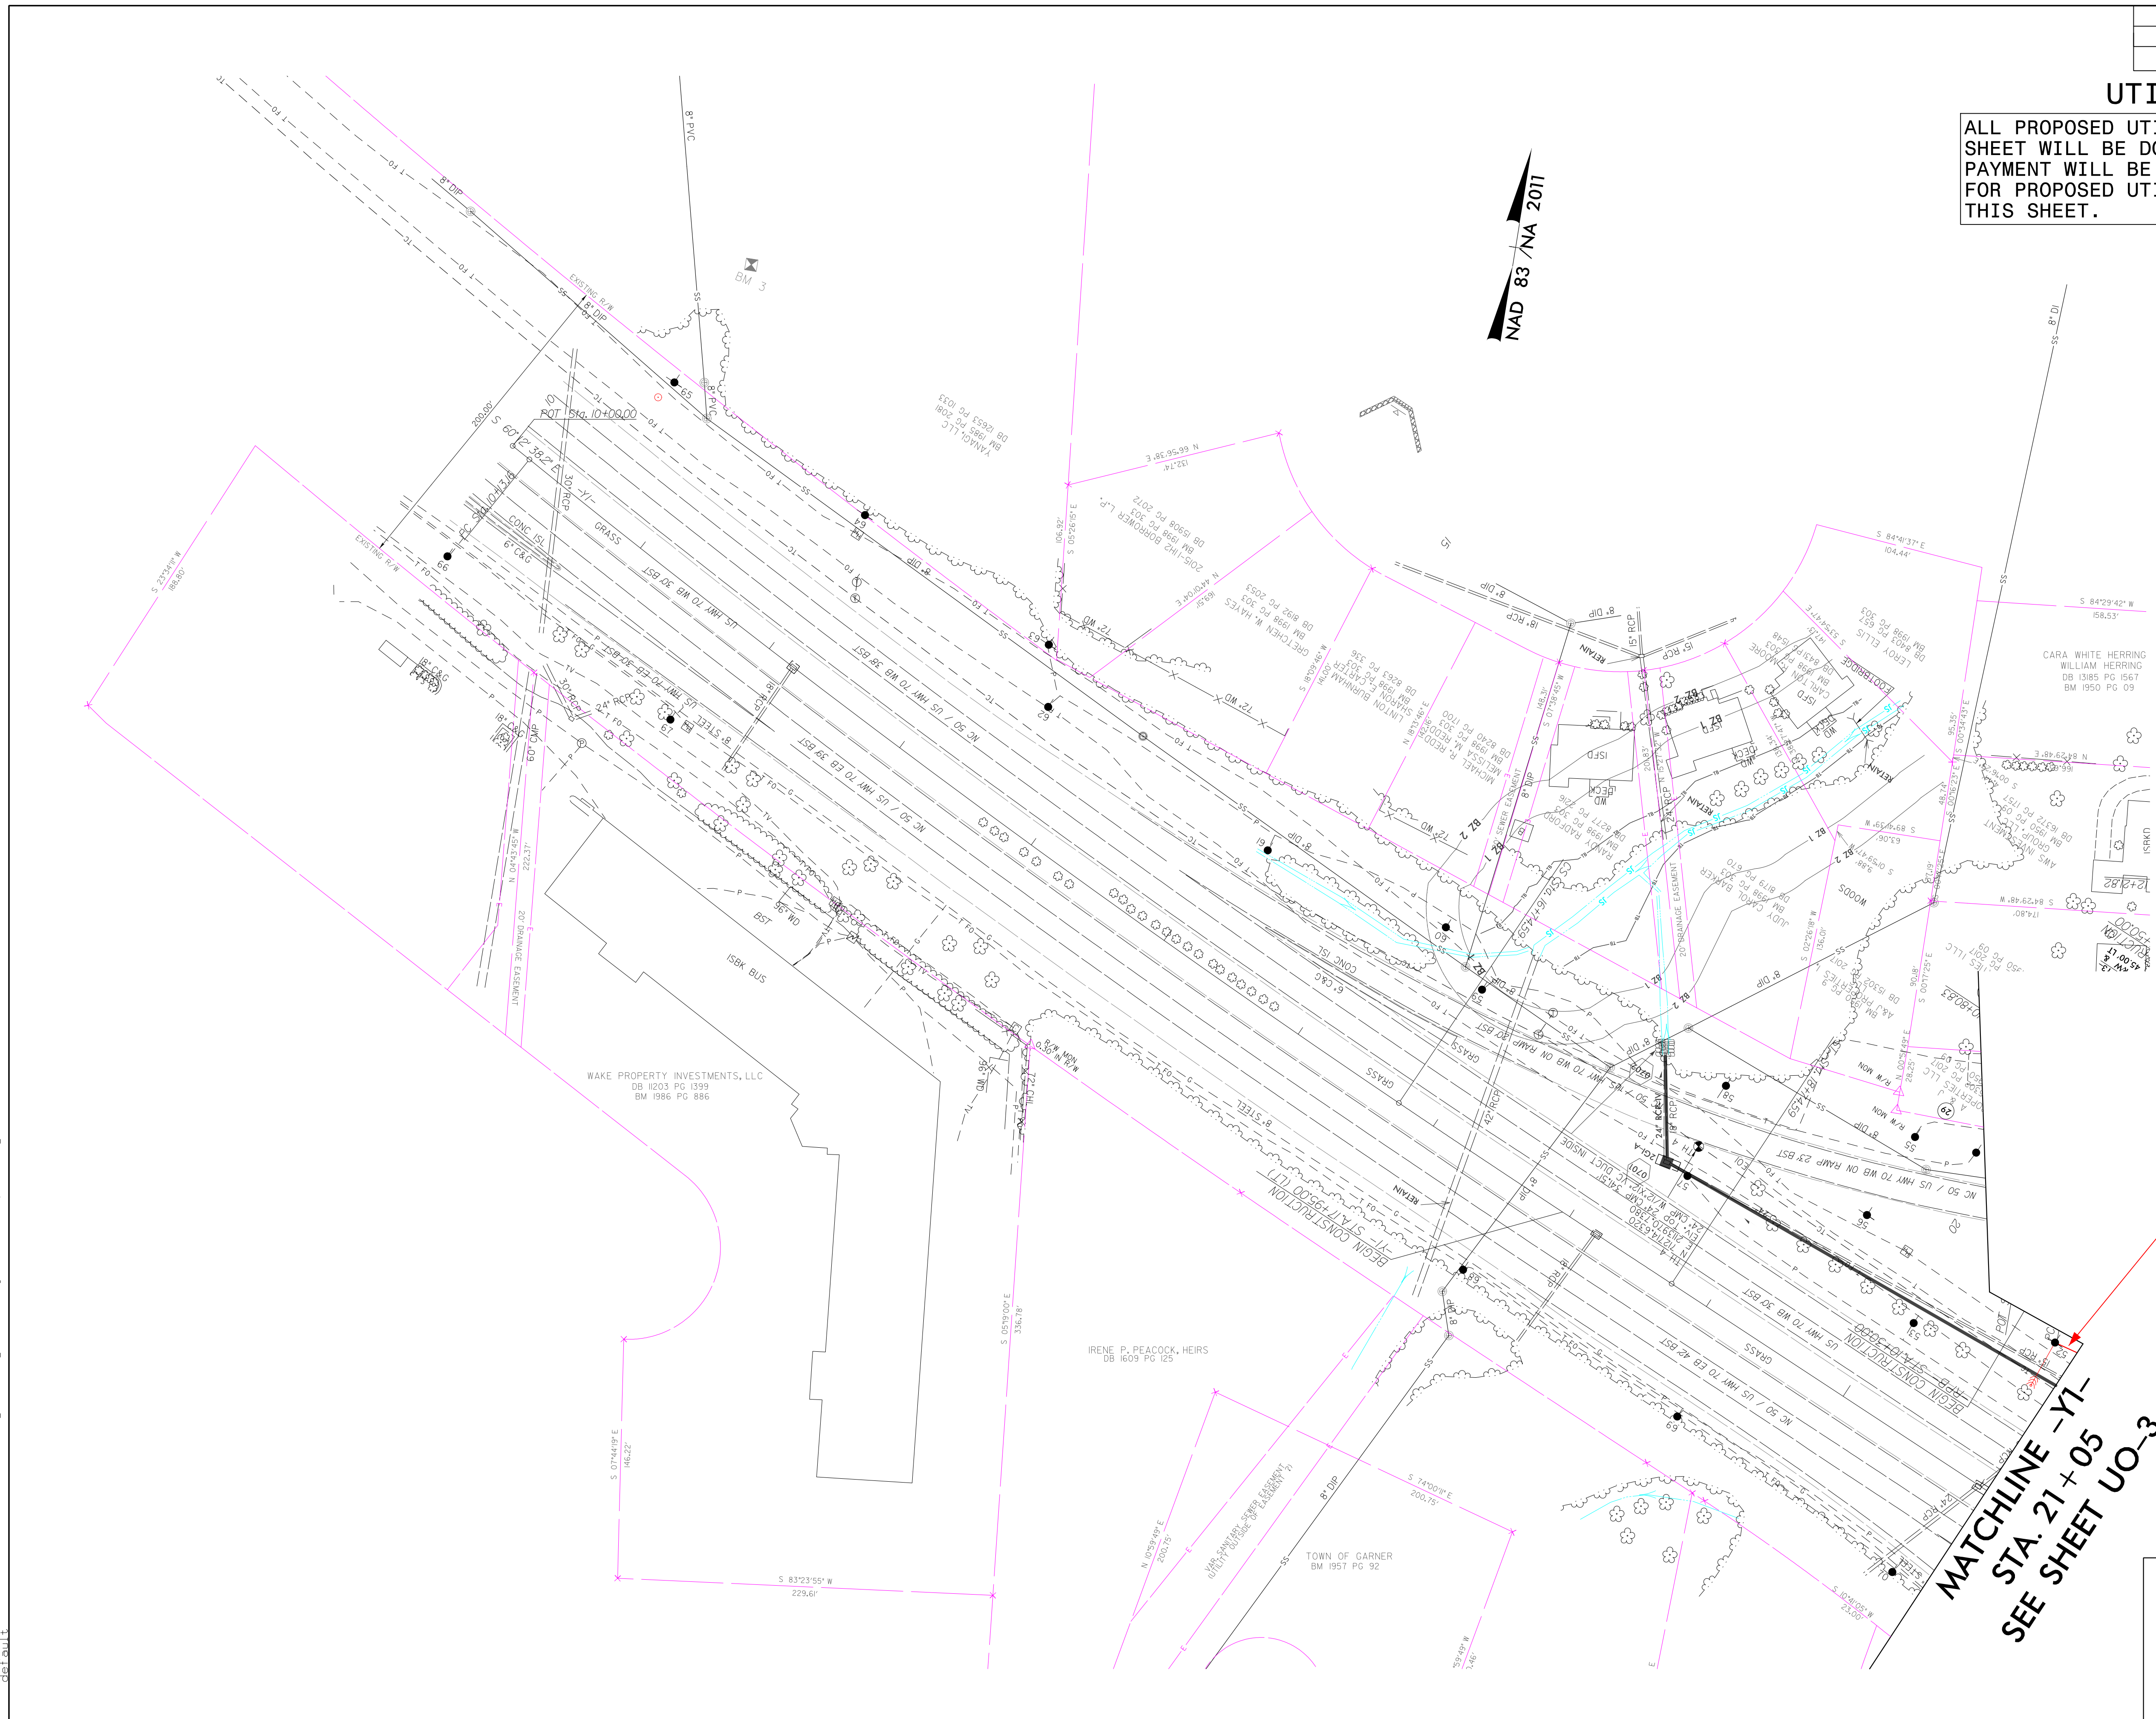

NAD 83 / NA 2011

PROPOSED DUKE ENERGY O/H POWER

MATCHLINE -Y1-
STA. 21 + 05
SEE SHEET UO-3

Prepared in the Office of:

AECOM

AECOM TECHNICAL SERVICES OF NORTH CAROLINA, INC.
5438 WADE PARK BLVD, SUITE 200, RALEIGH, NC 27607
919-461-1100
F - 0342

4\900_Mon-4\900_CADD\70_NCCDDT_TIP\Utilities\Engineer\mg\UBO\Pro\B4654_uc_psh07.dgn
 4/28/08 PM 4:58:00
 14\900_Mon-4\900_CADD\70_NCCDDT_TIP\Utilities\Engineer\mg\UBO\Pro\B4654_uc_psh07.dgn