



6/23/16


0	5	10	PROJ. REFERENCE NO.	SHEET NO.
█	█	█	B-4654	X-1

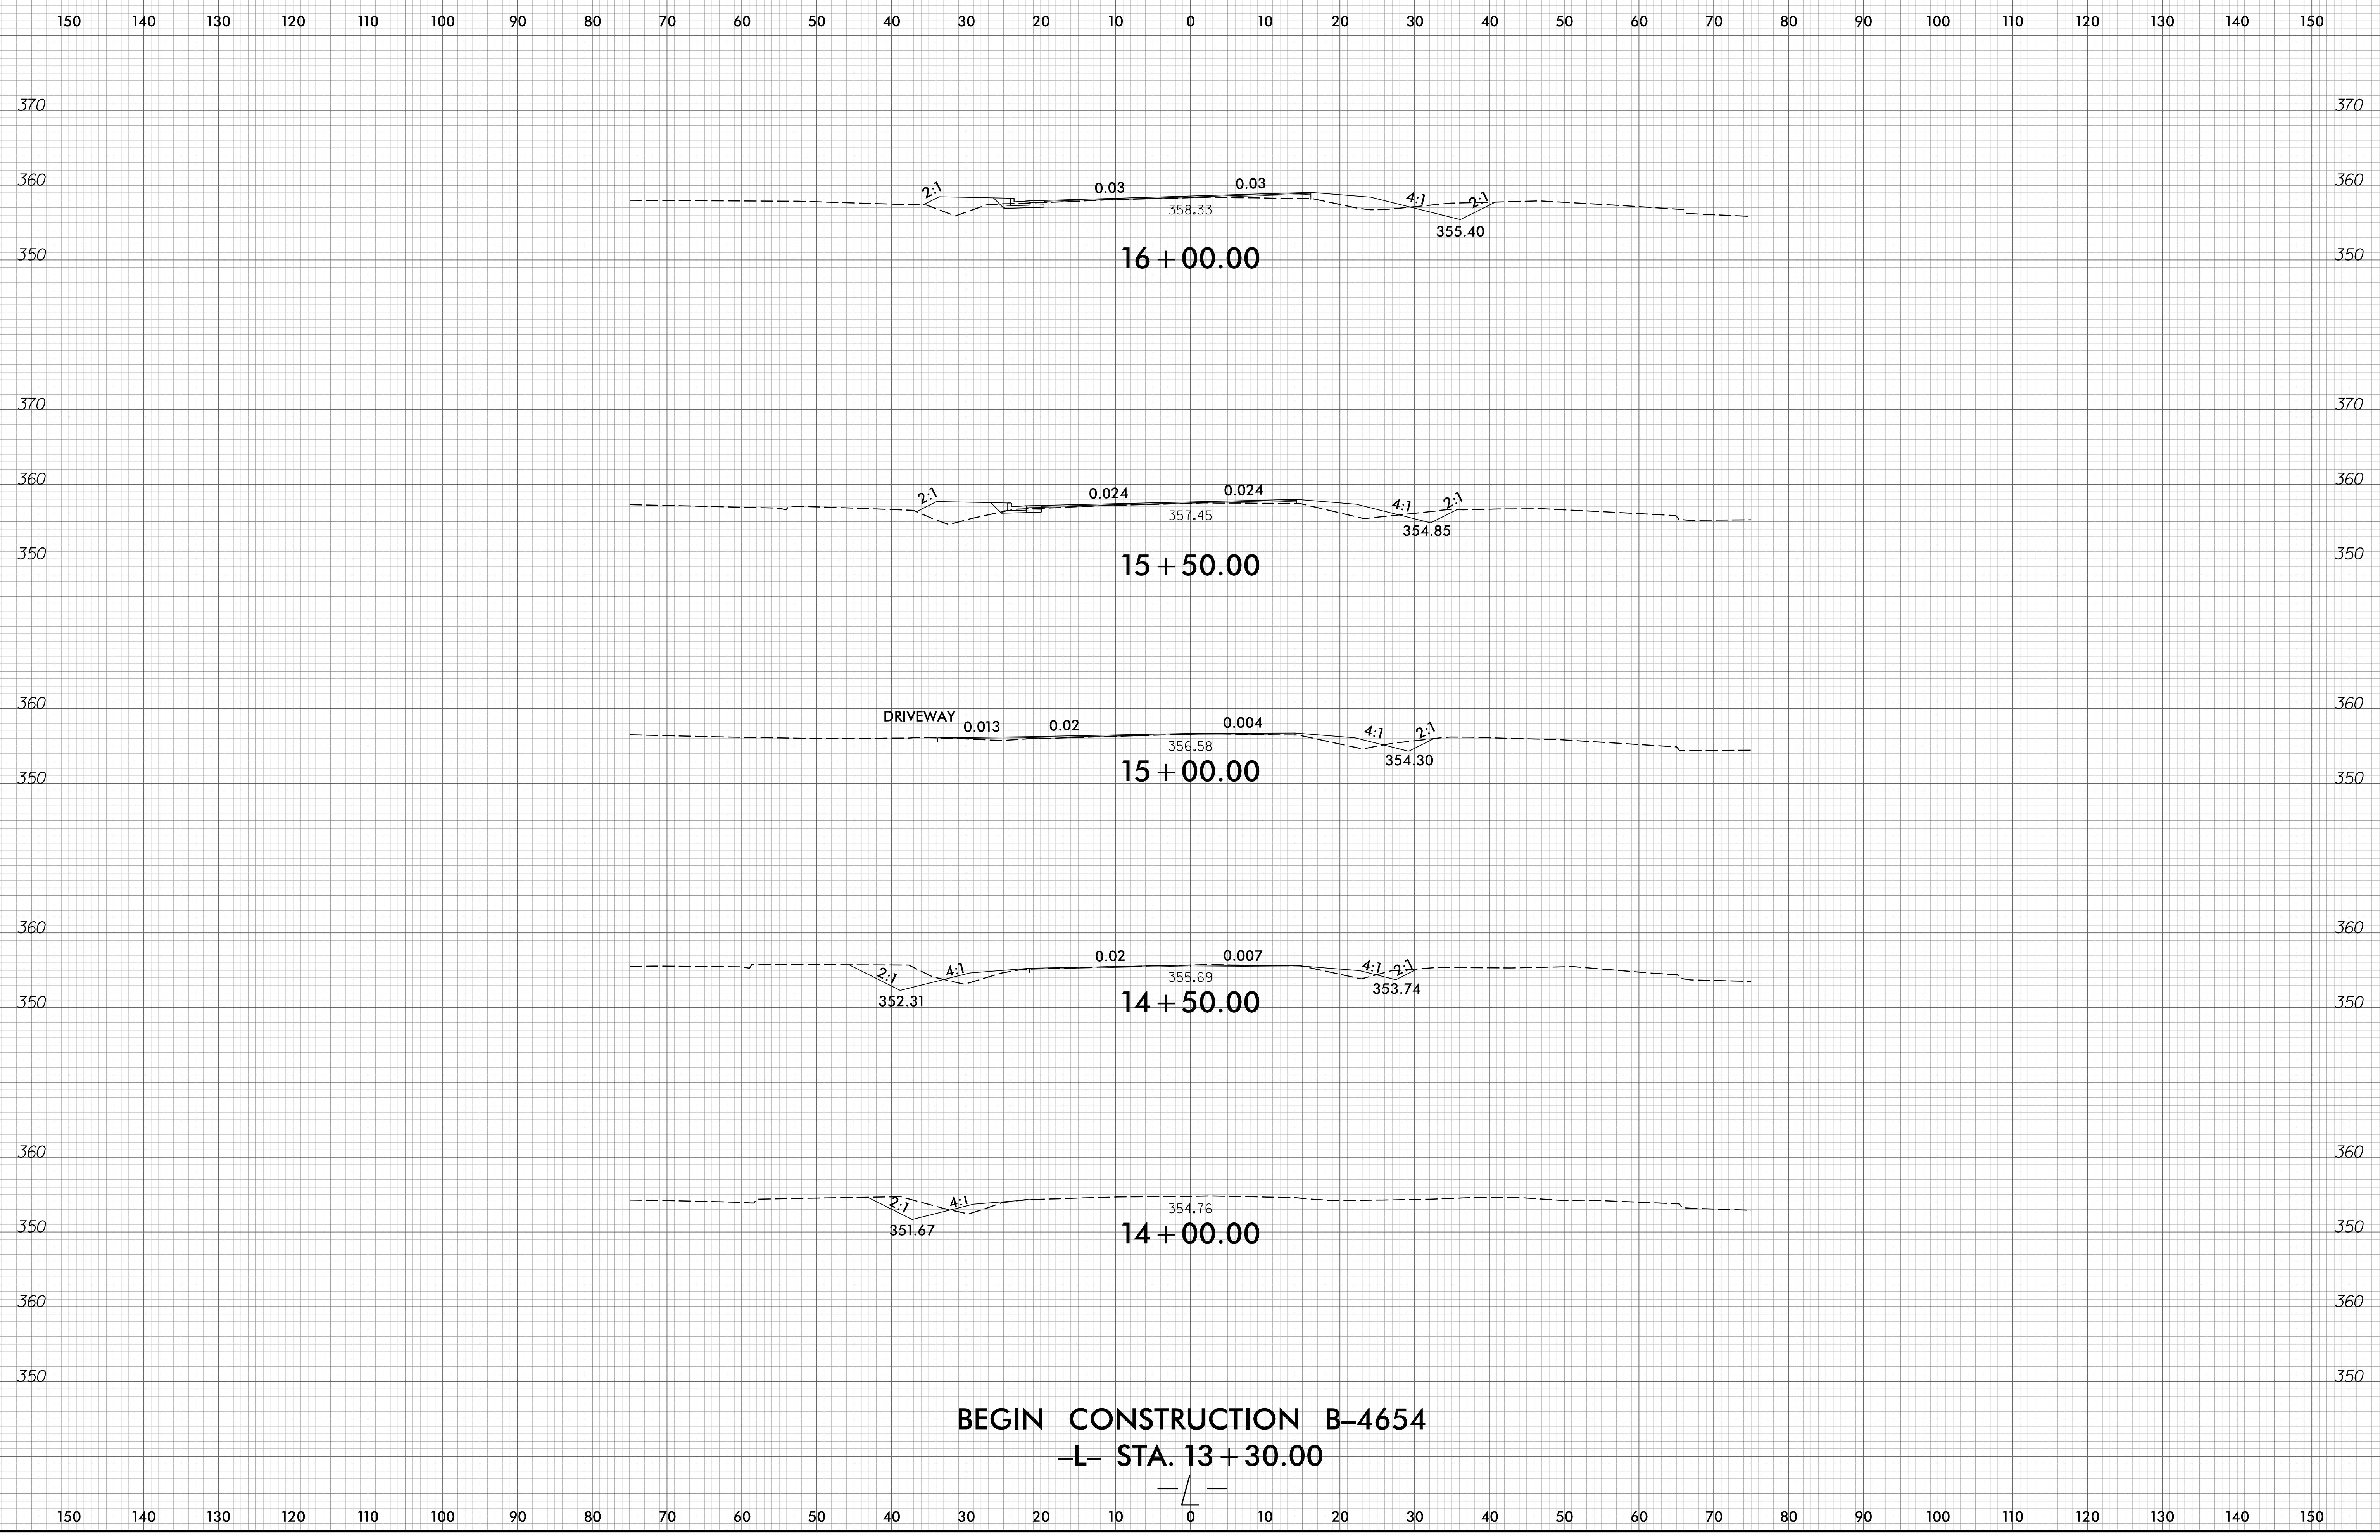

BEGIN CONSTRUCTION B-4654
-L- STA. 13+30.00




I:\7\2023
 L:\Local\Projects\60436195-B-4654\900_Work\910_CAD\70_CAD\70_NCD01_TIP\Roadway\CorridorModeling\B4654_rdu_XPL_L.dgn
 patrick.mepson

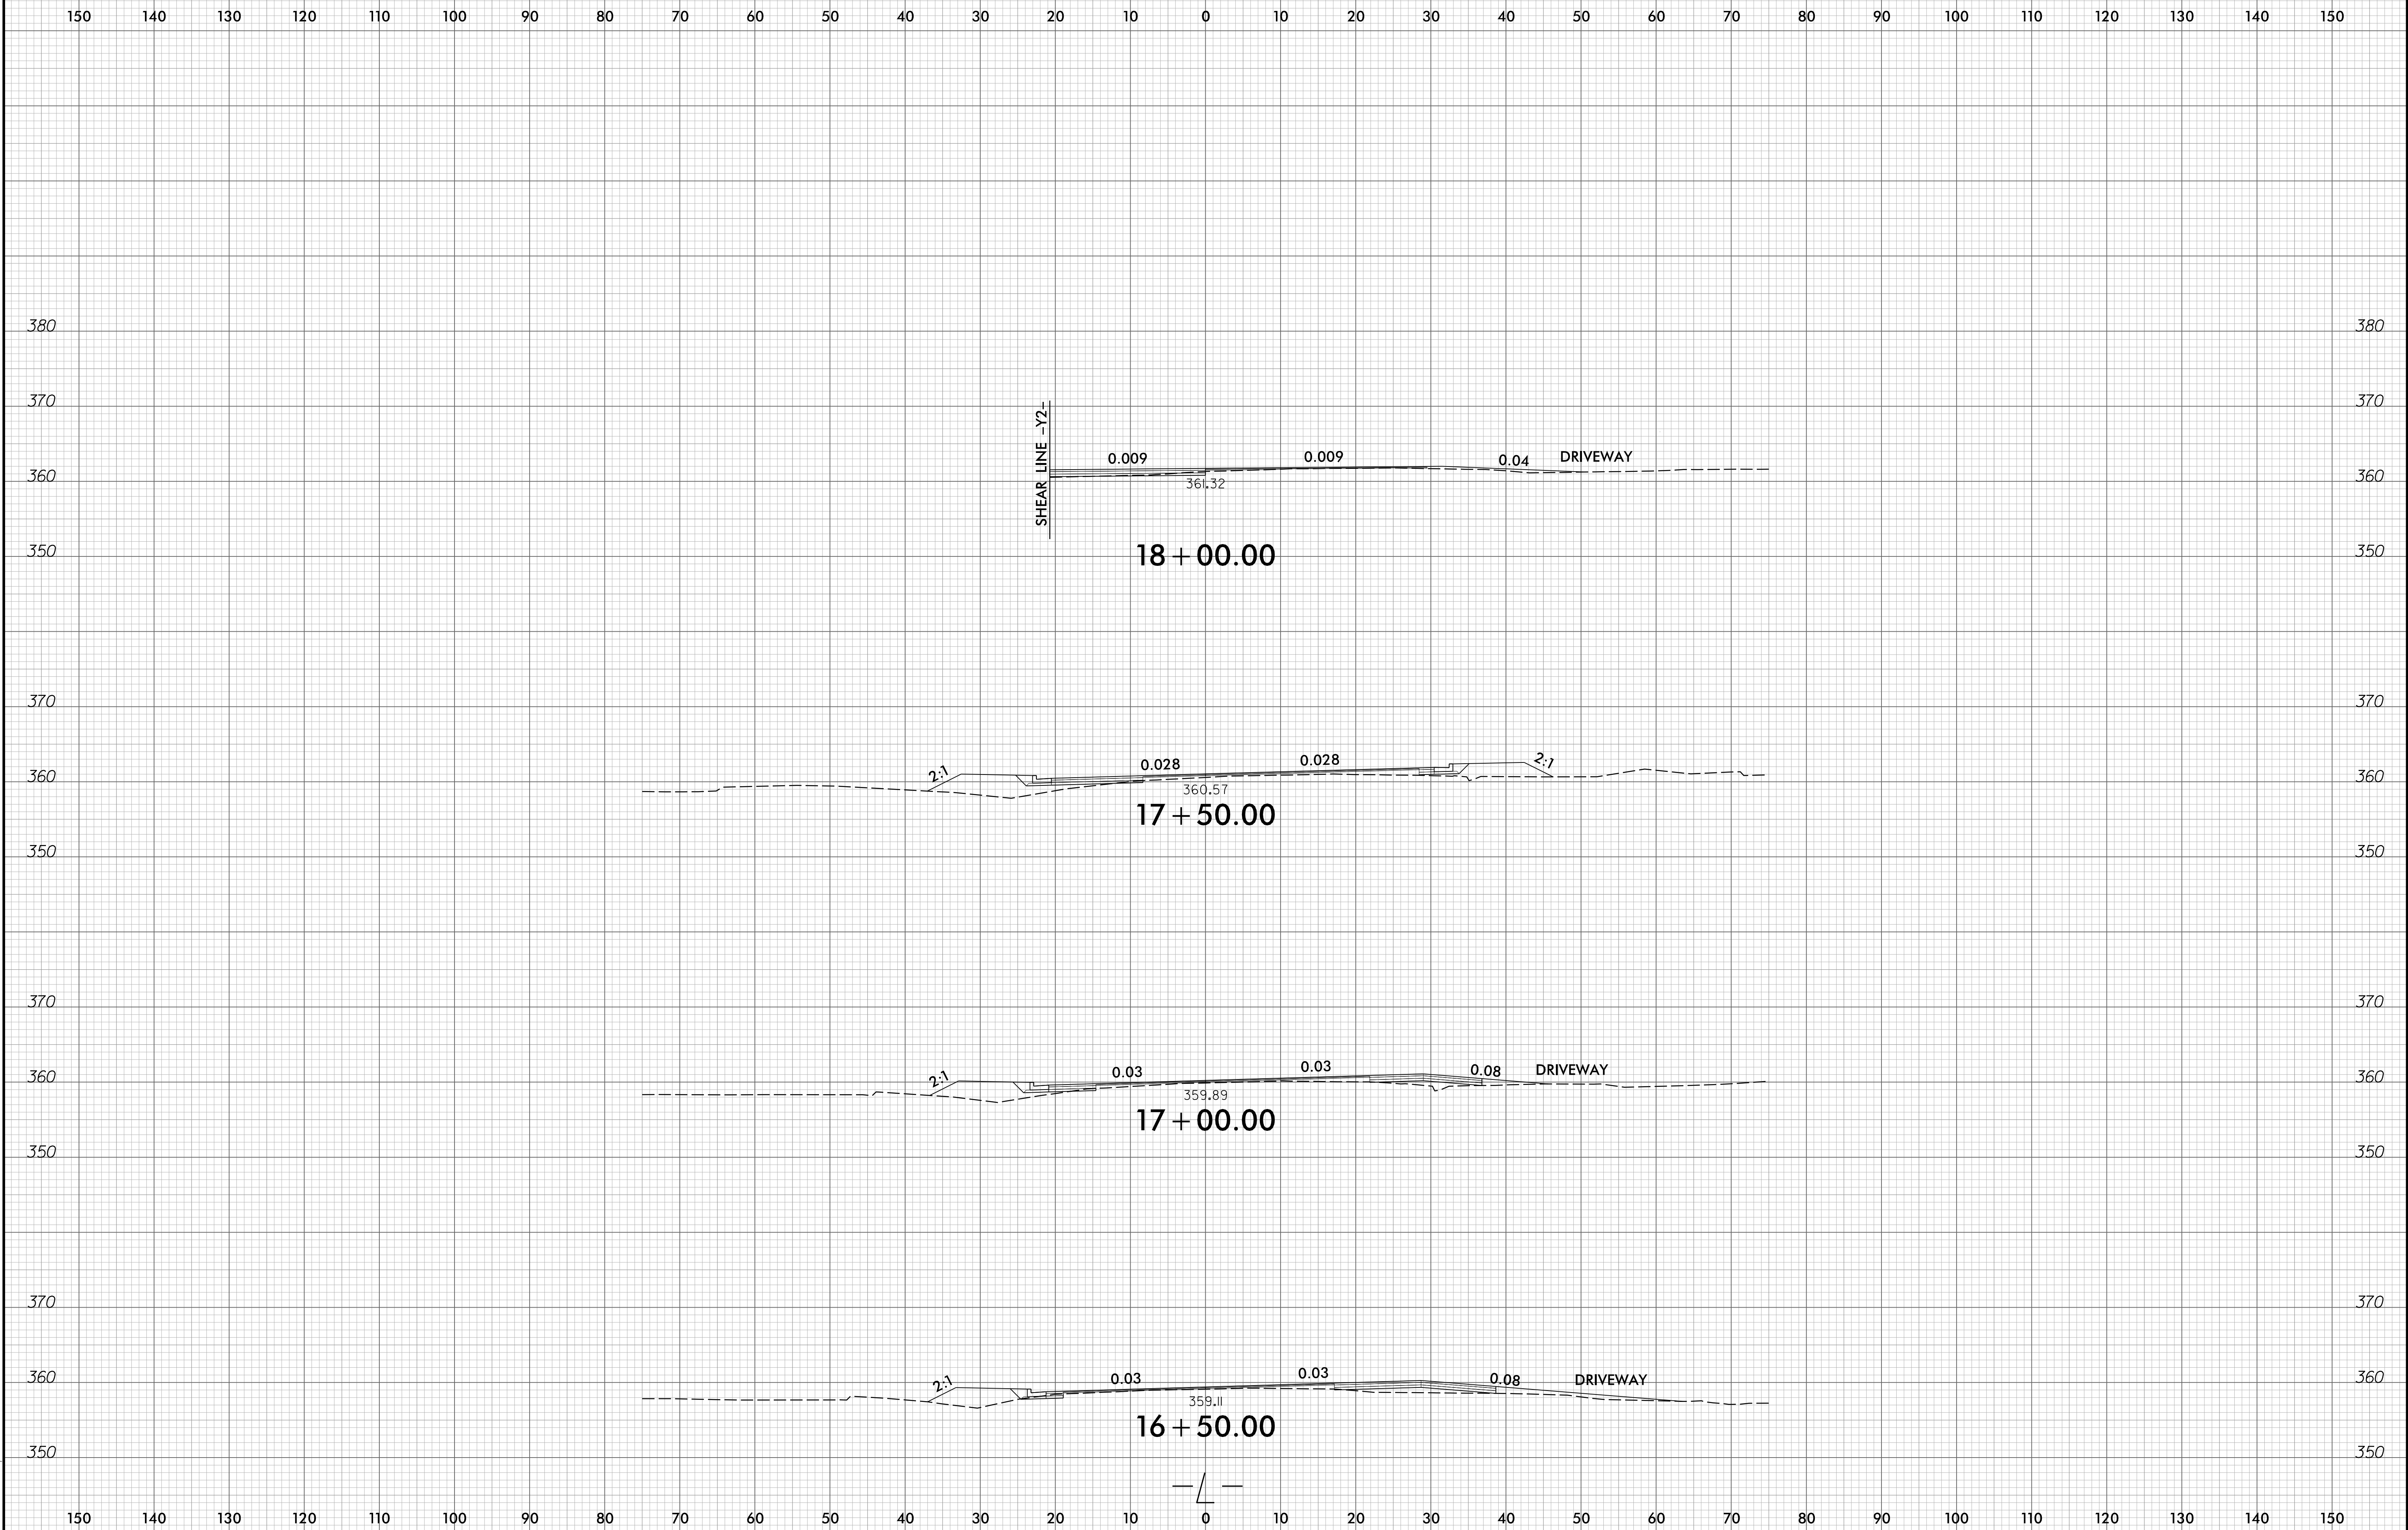

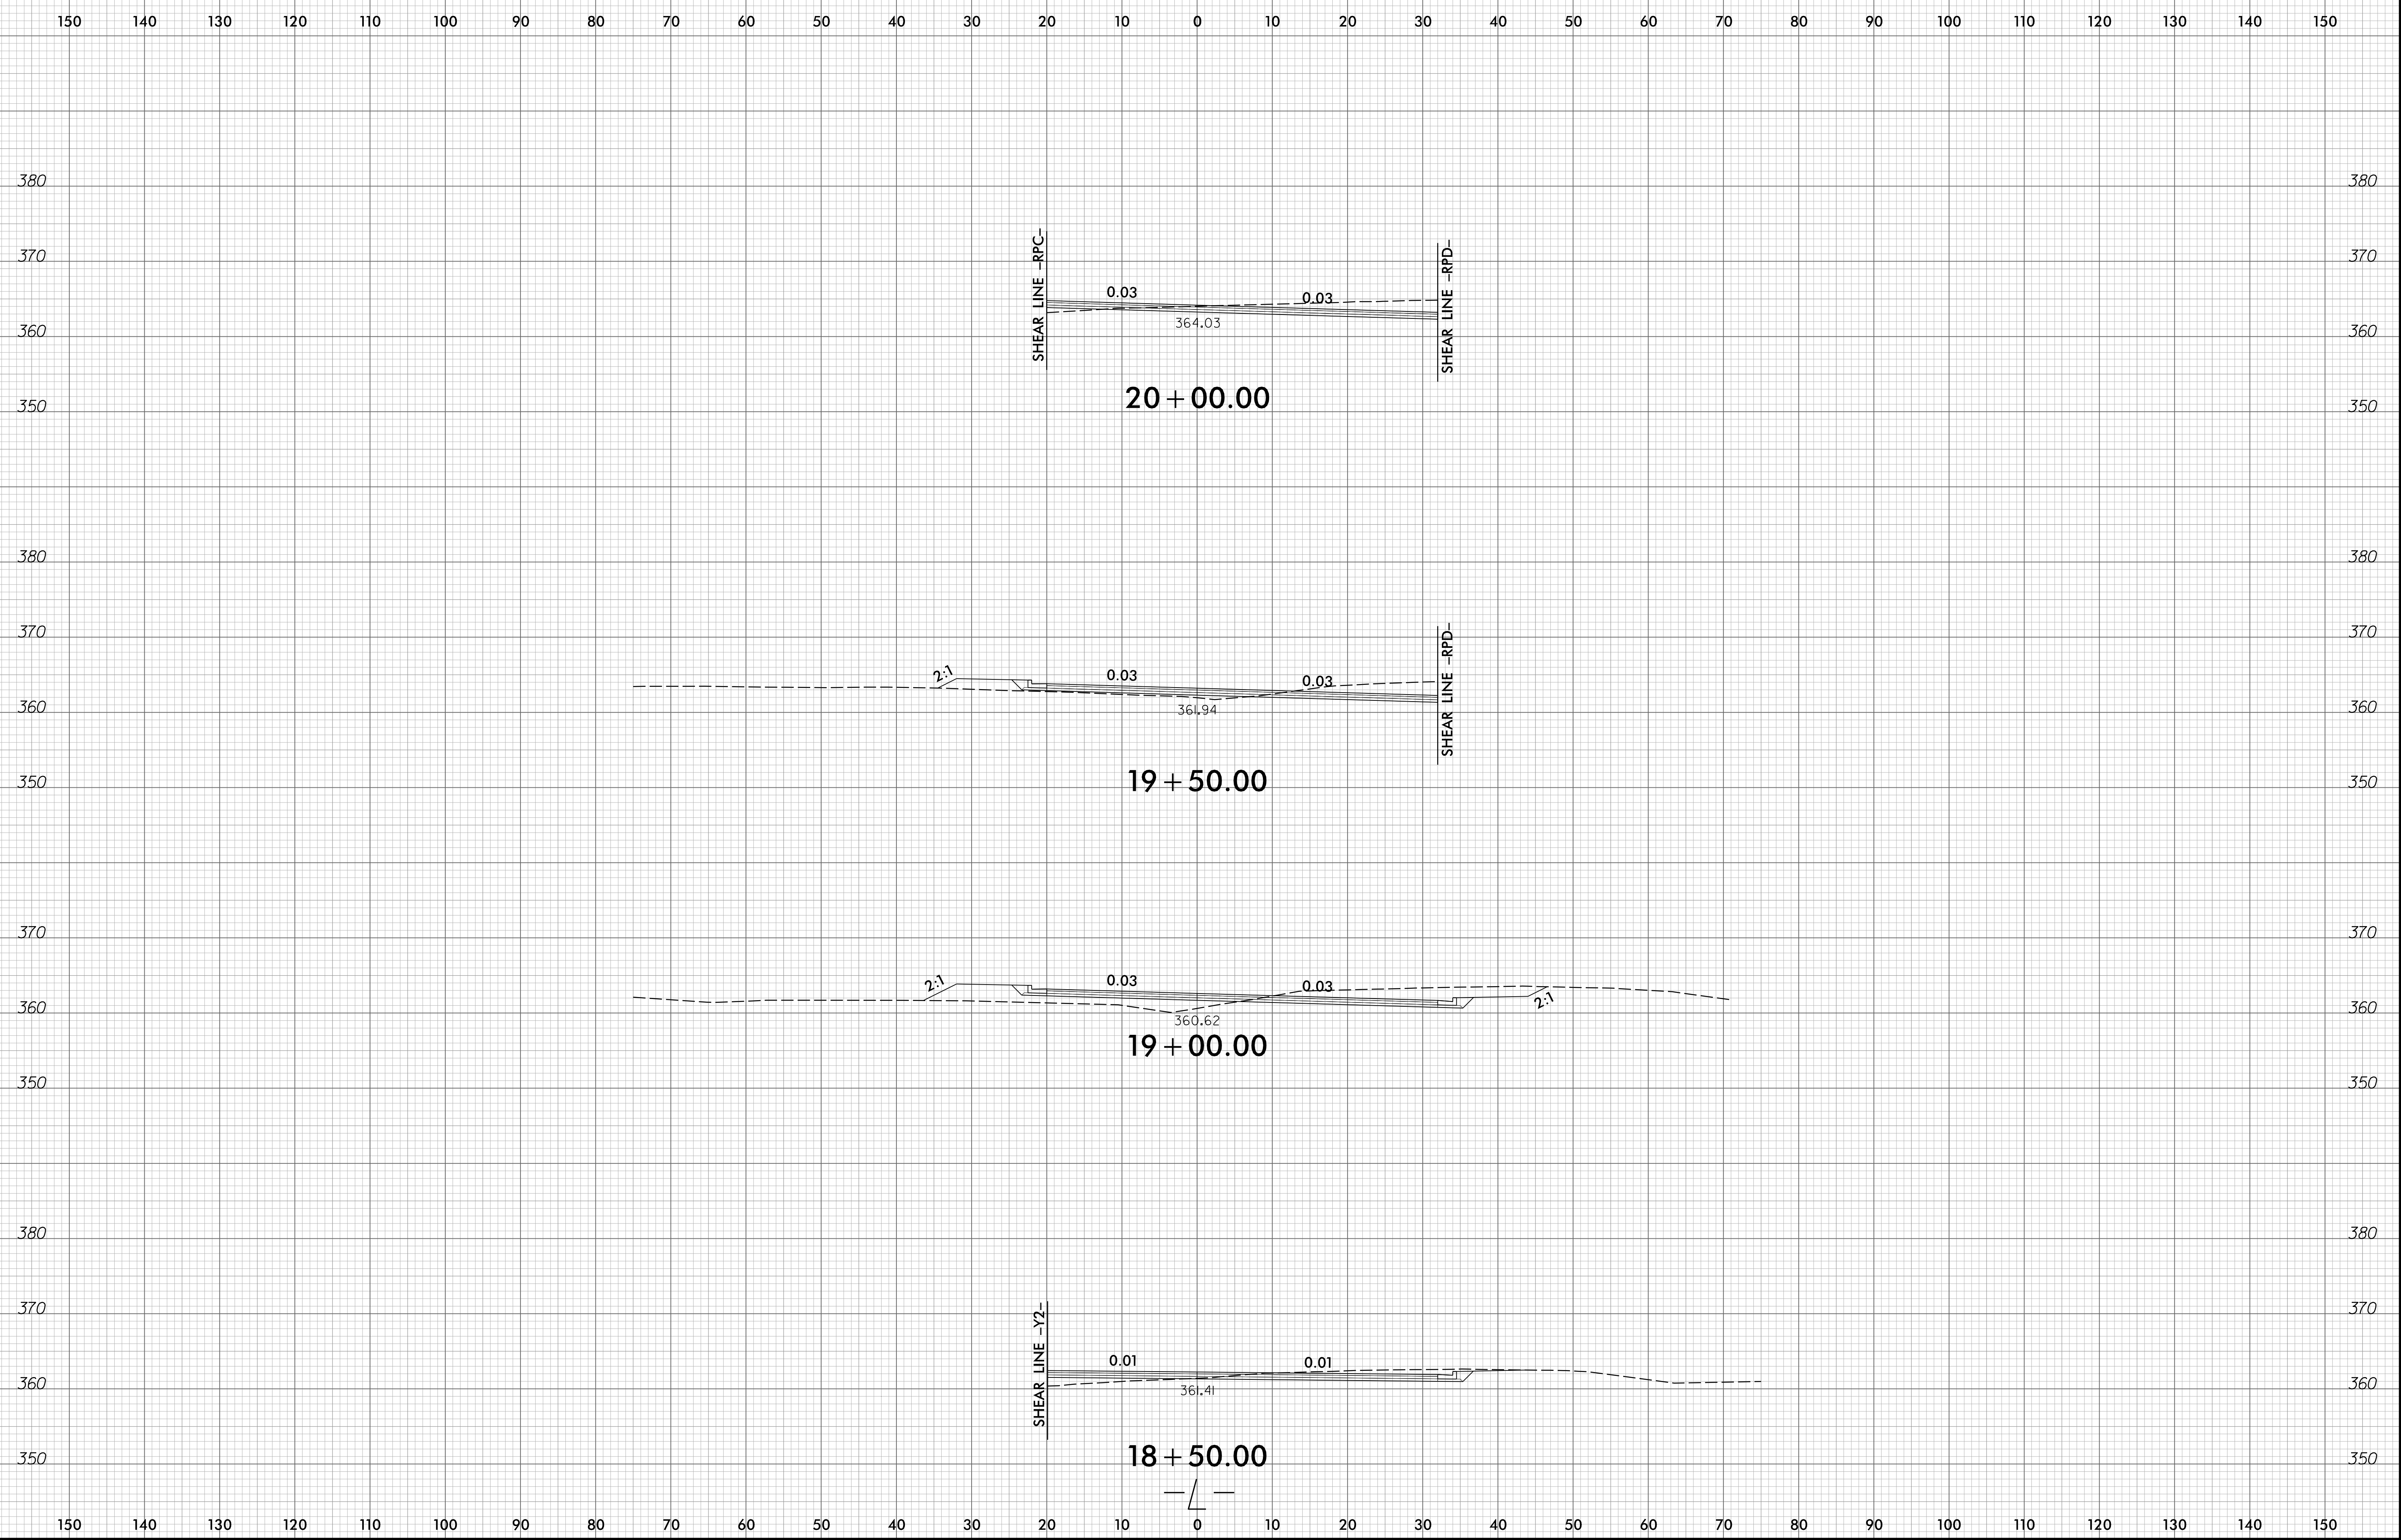



150 140 130 120 110 100 90 80 70 60 50 40 30 20 10 0 10 20 30 40 50 60 70 80 90 100 110 120 130 140 150


BEGIN BRIDGE
-L- STA. 21+83.80

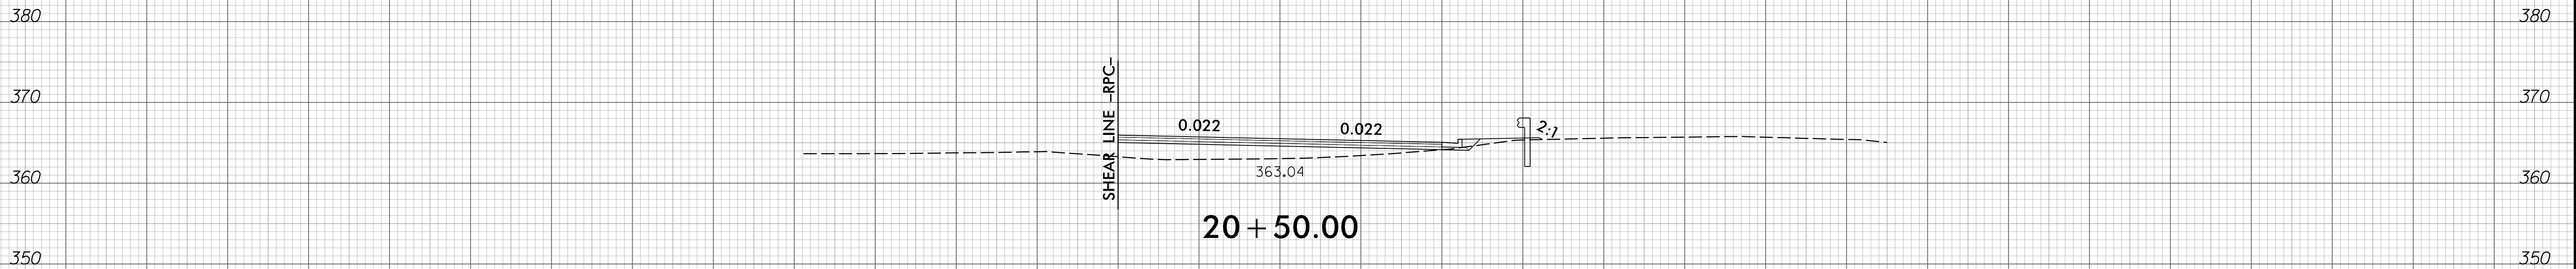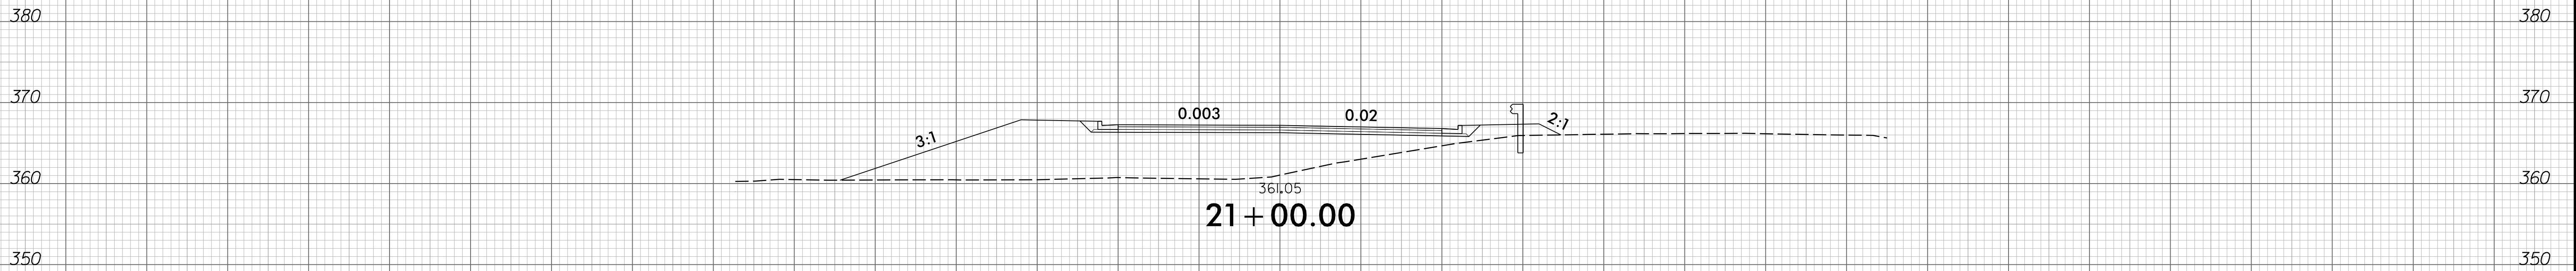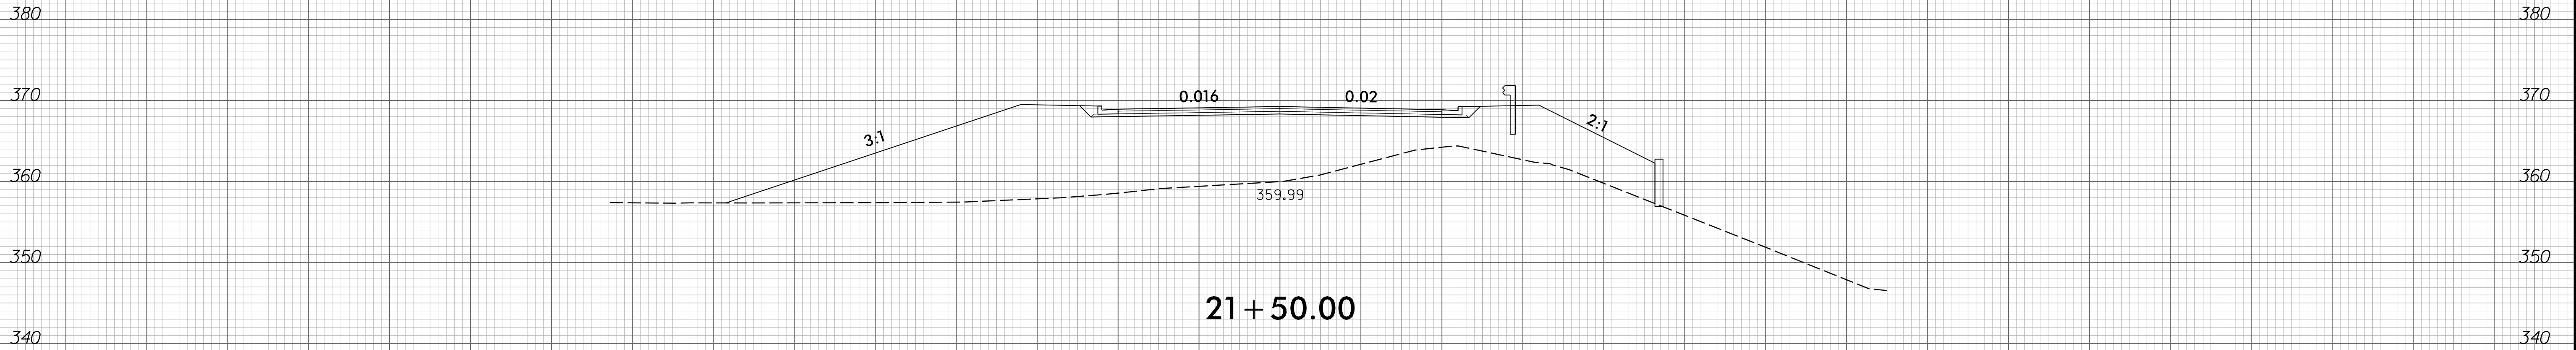



150 140 130 120 110 100 90 80 70 60 50 40 30 20 10 0 10 20 30 40 50 60 70 80 90 100 110 120 130 140 150

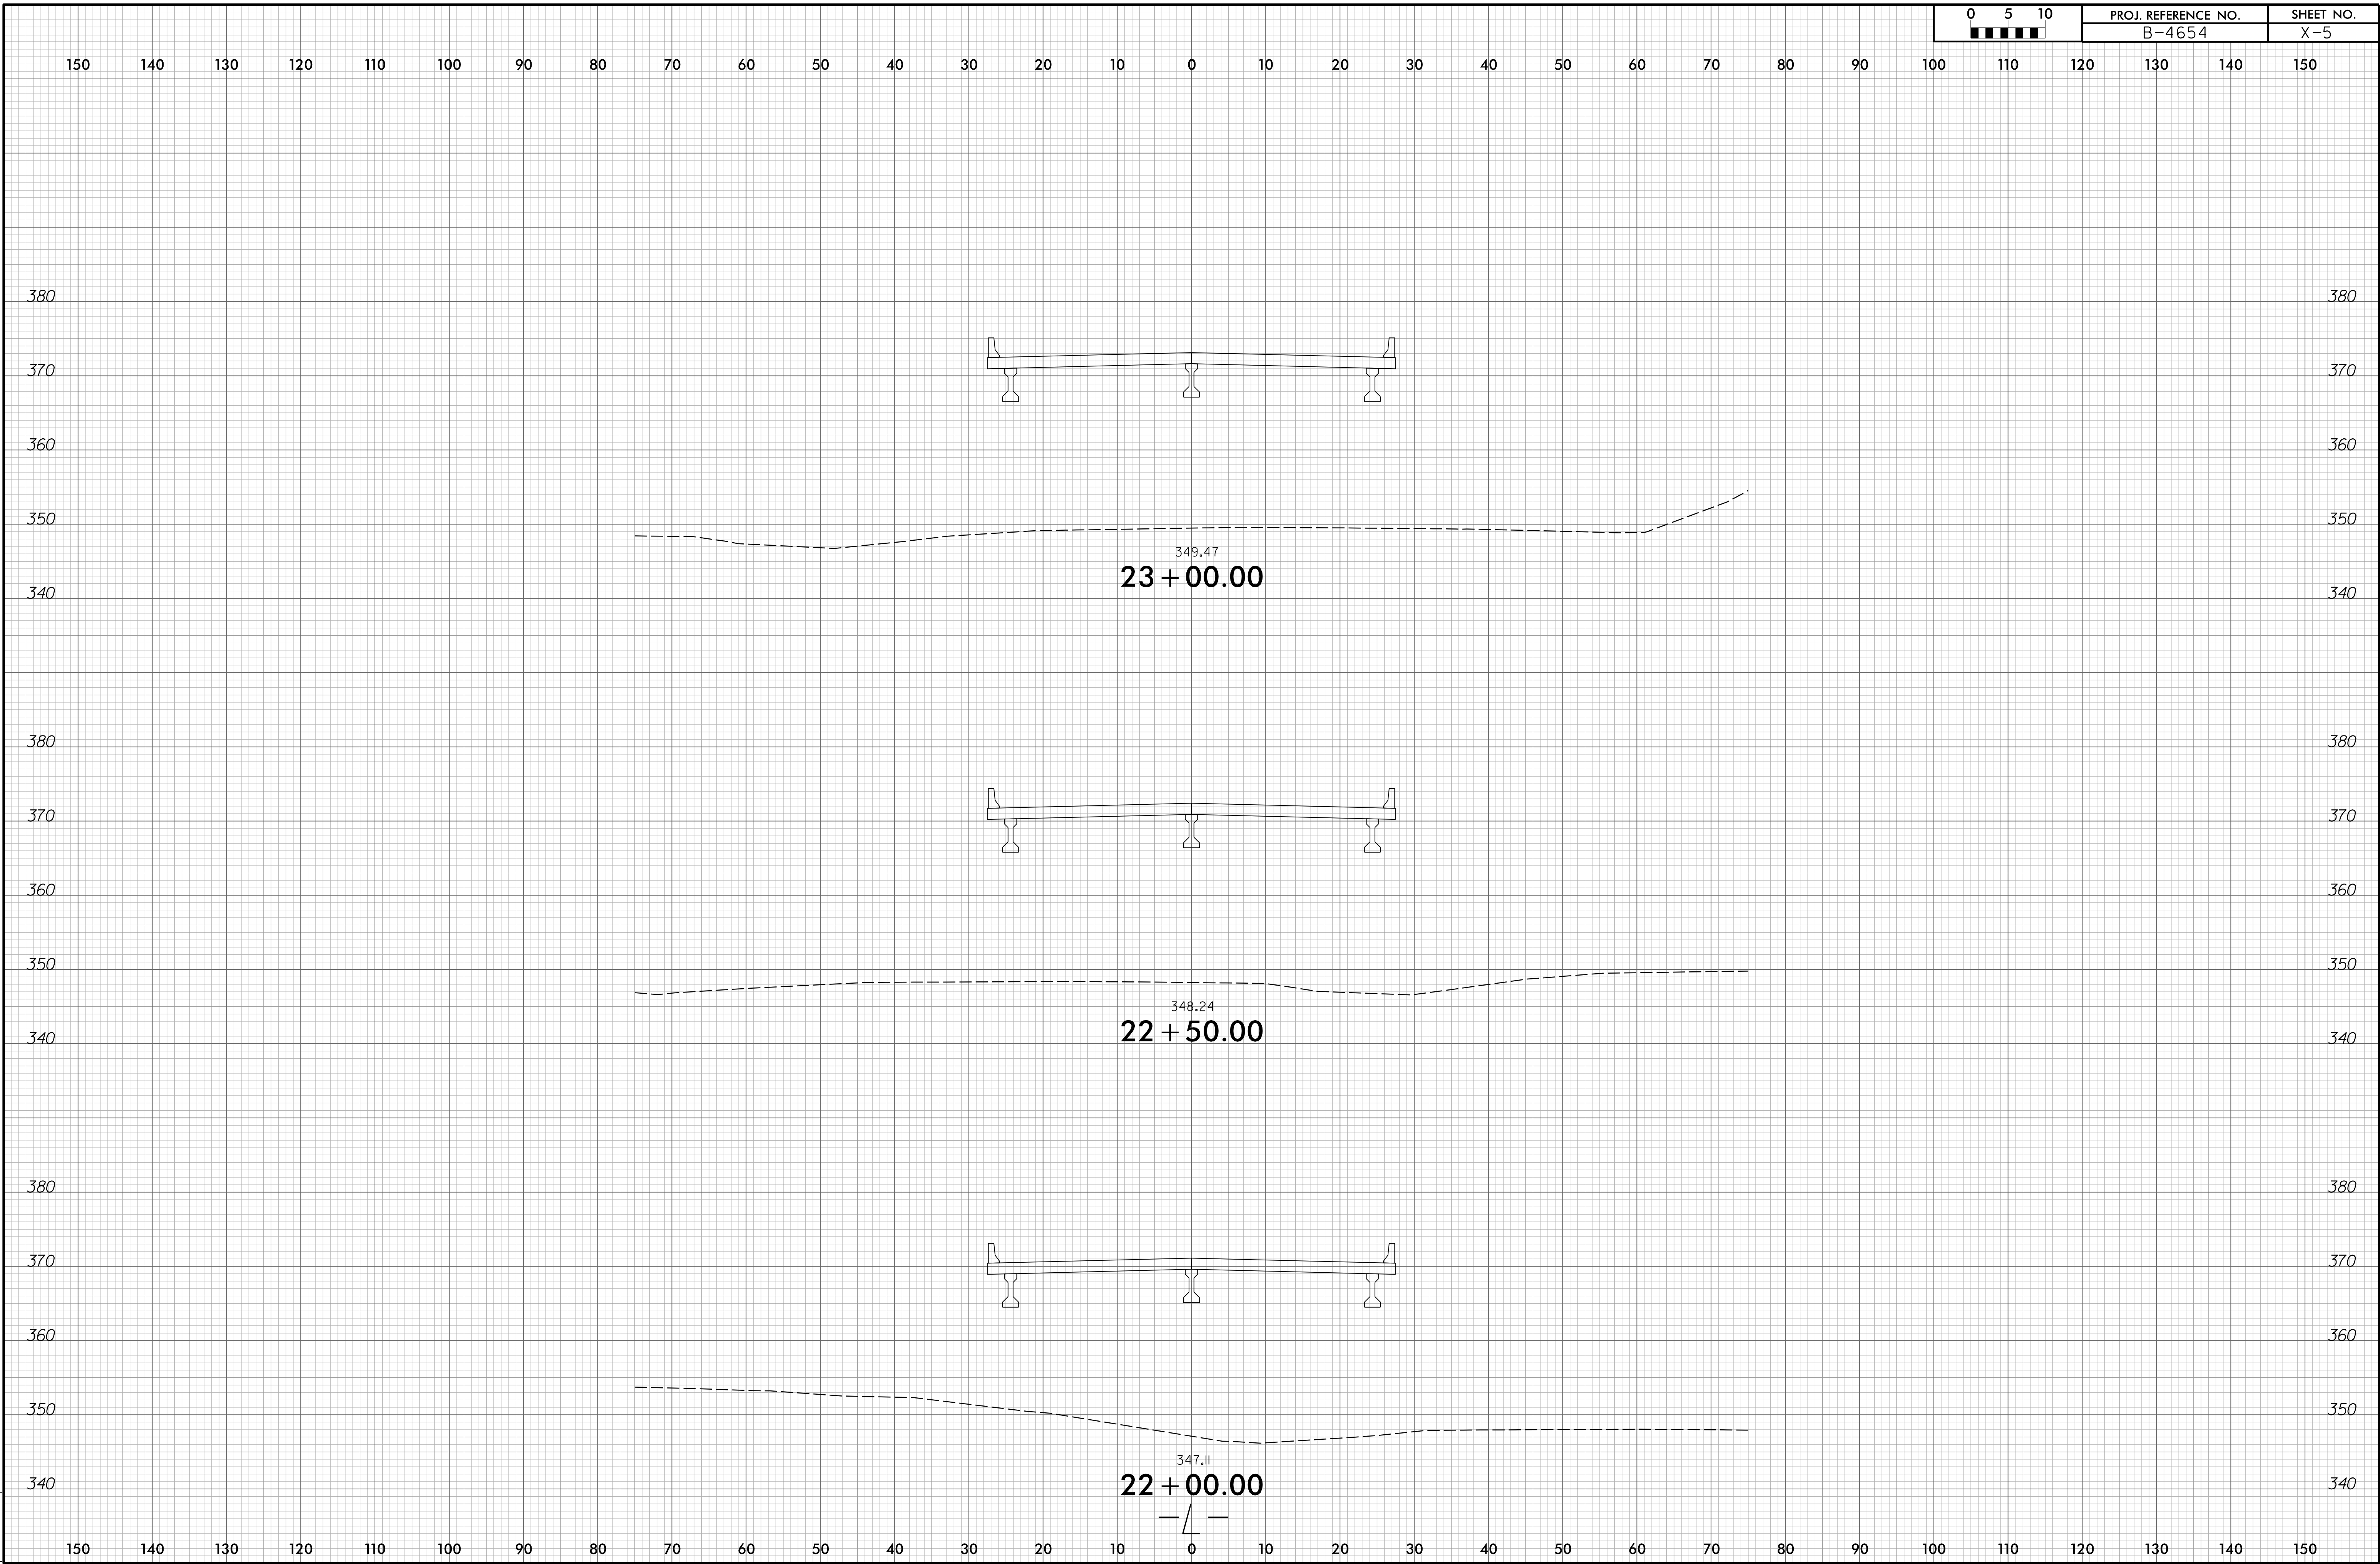

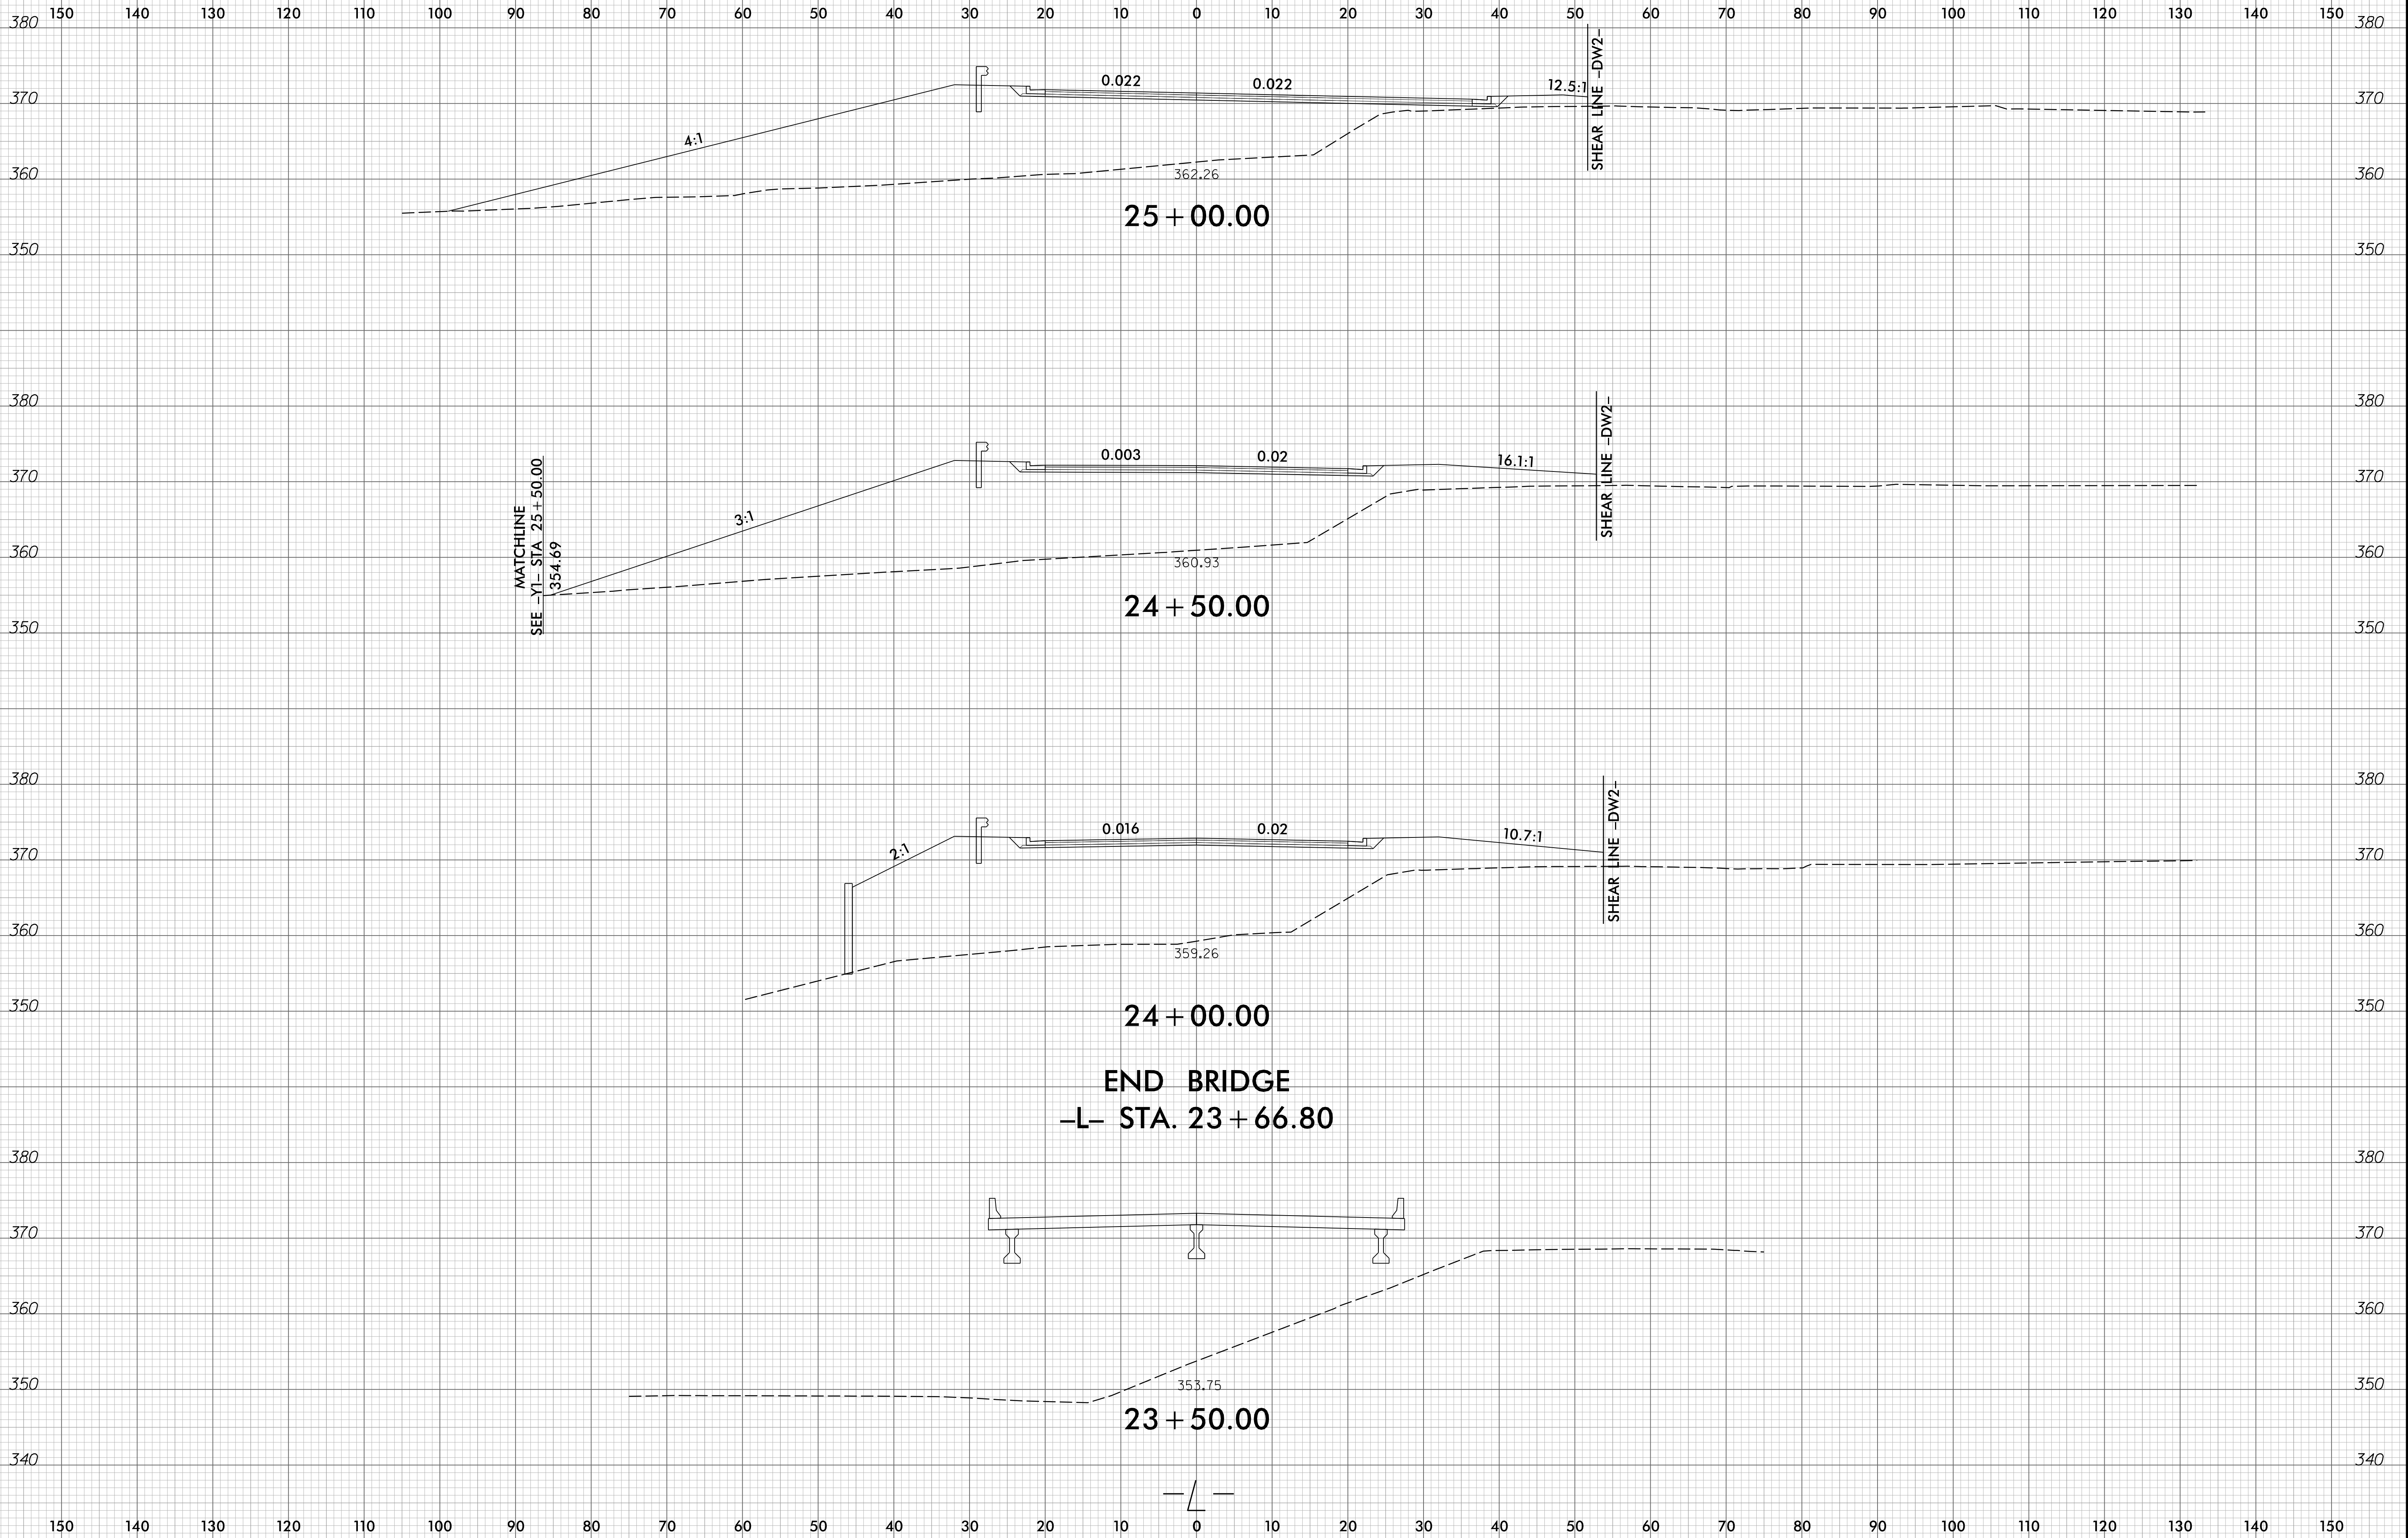





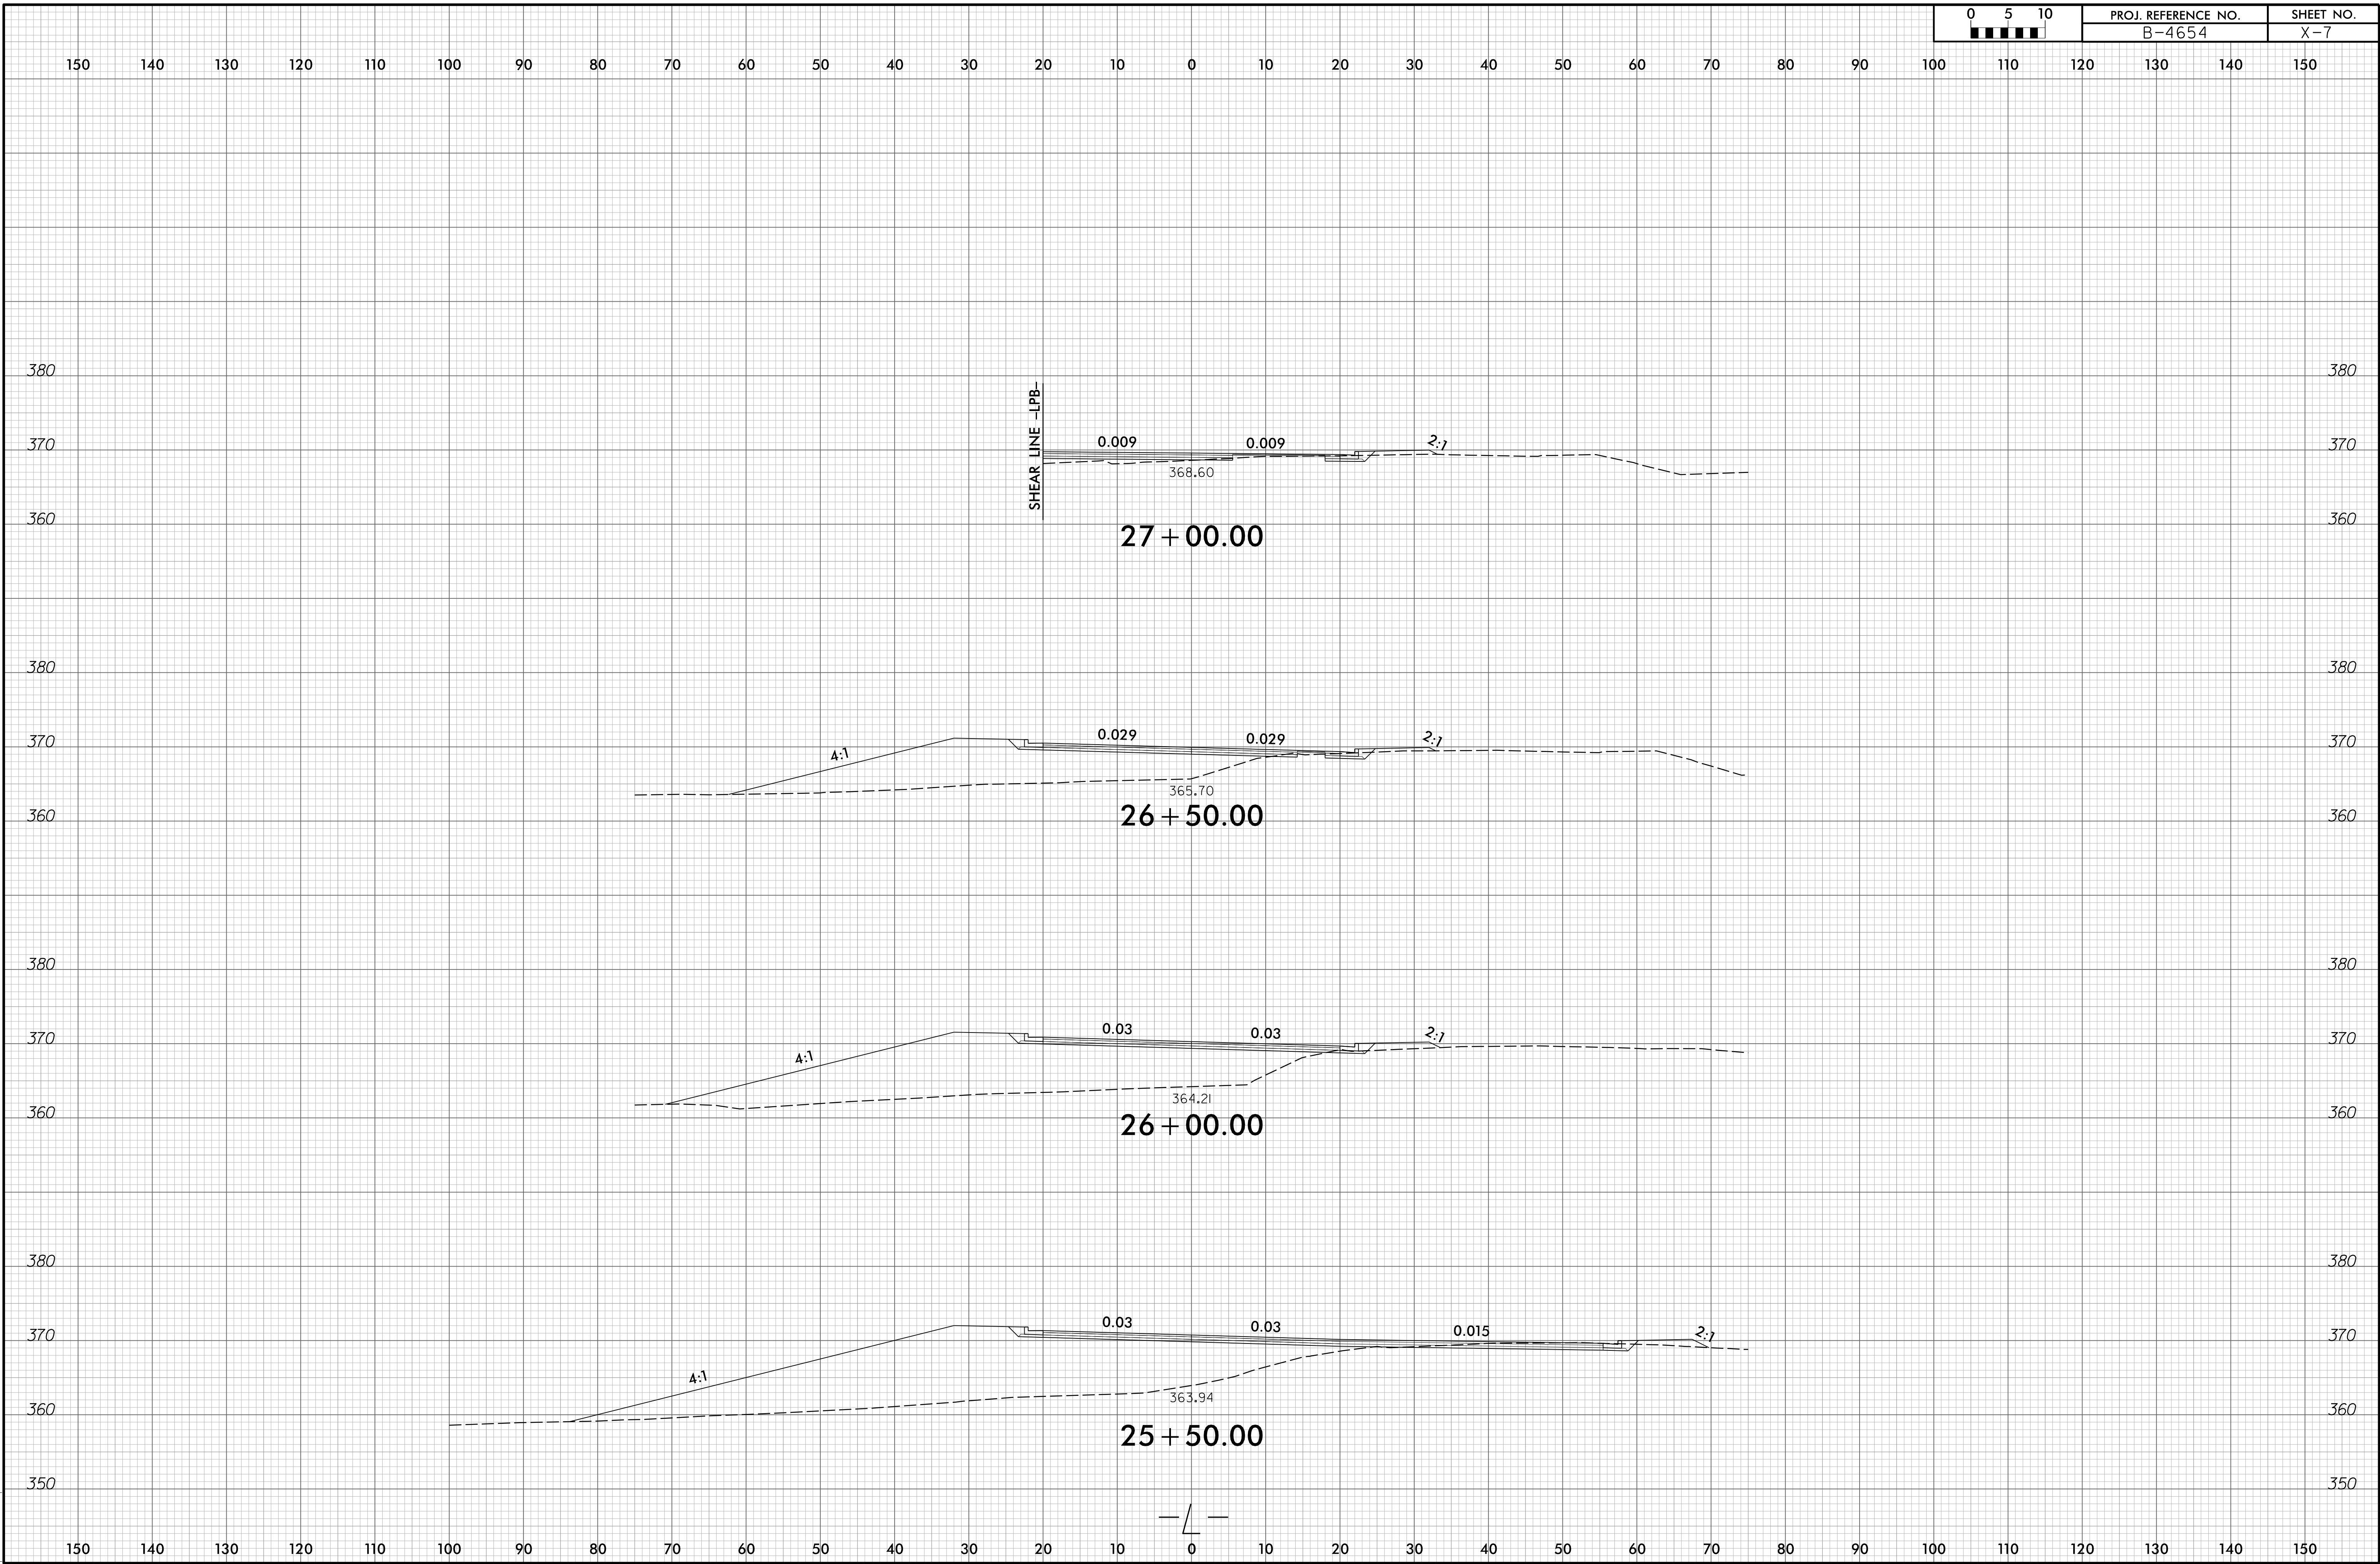


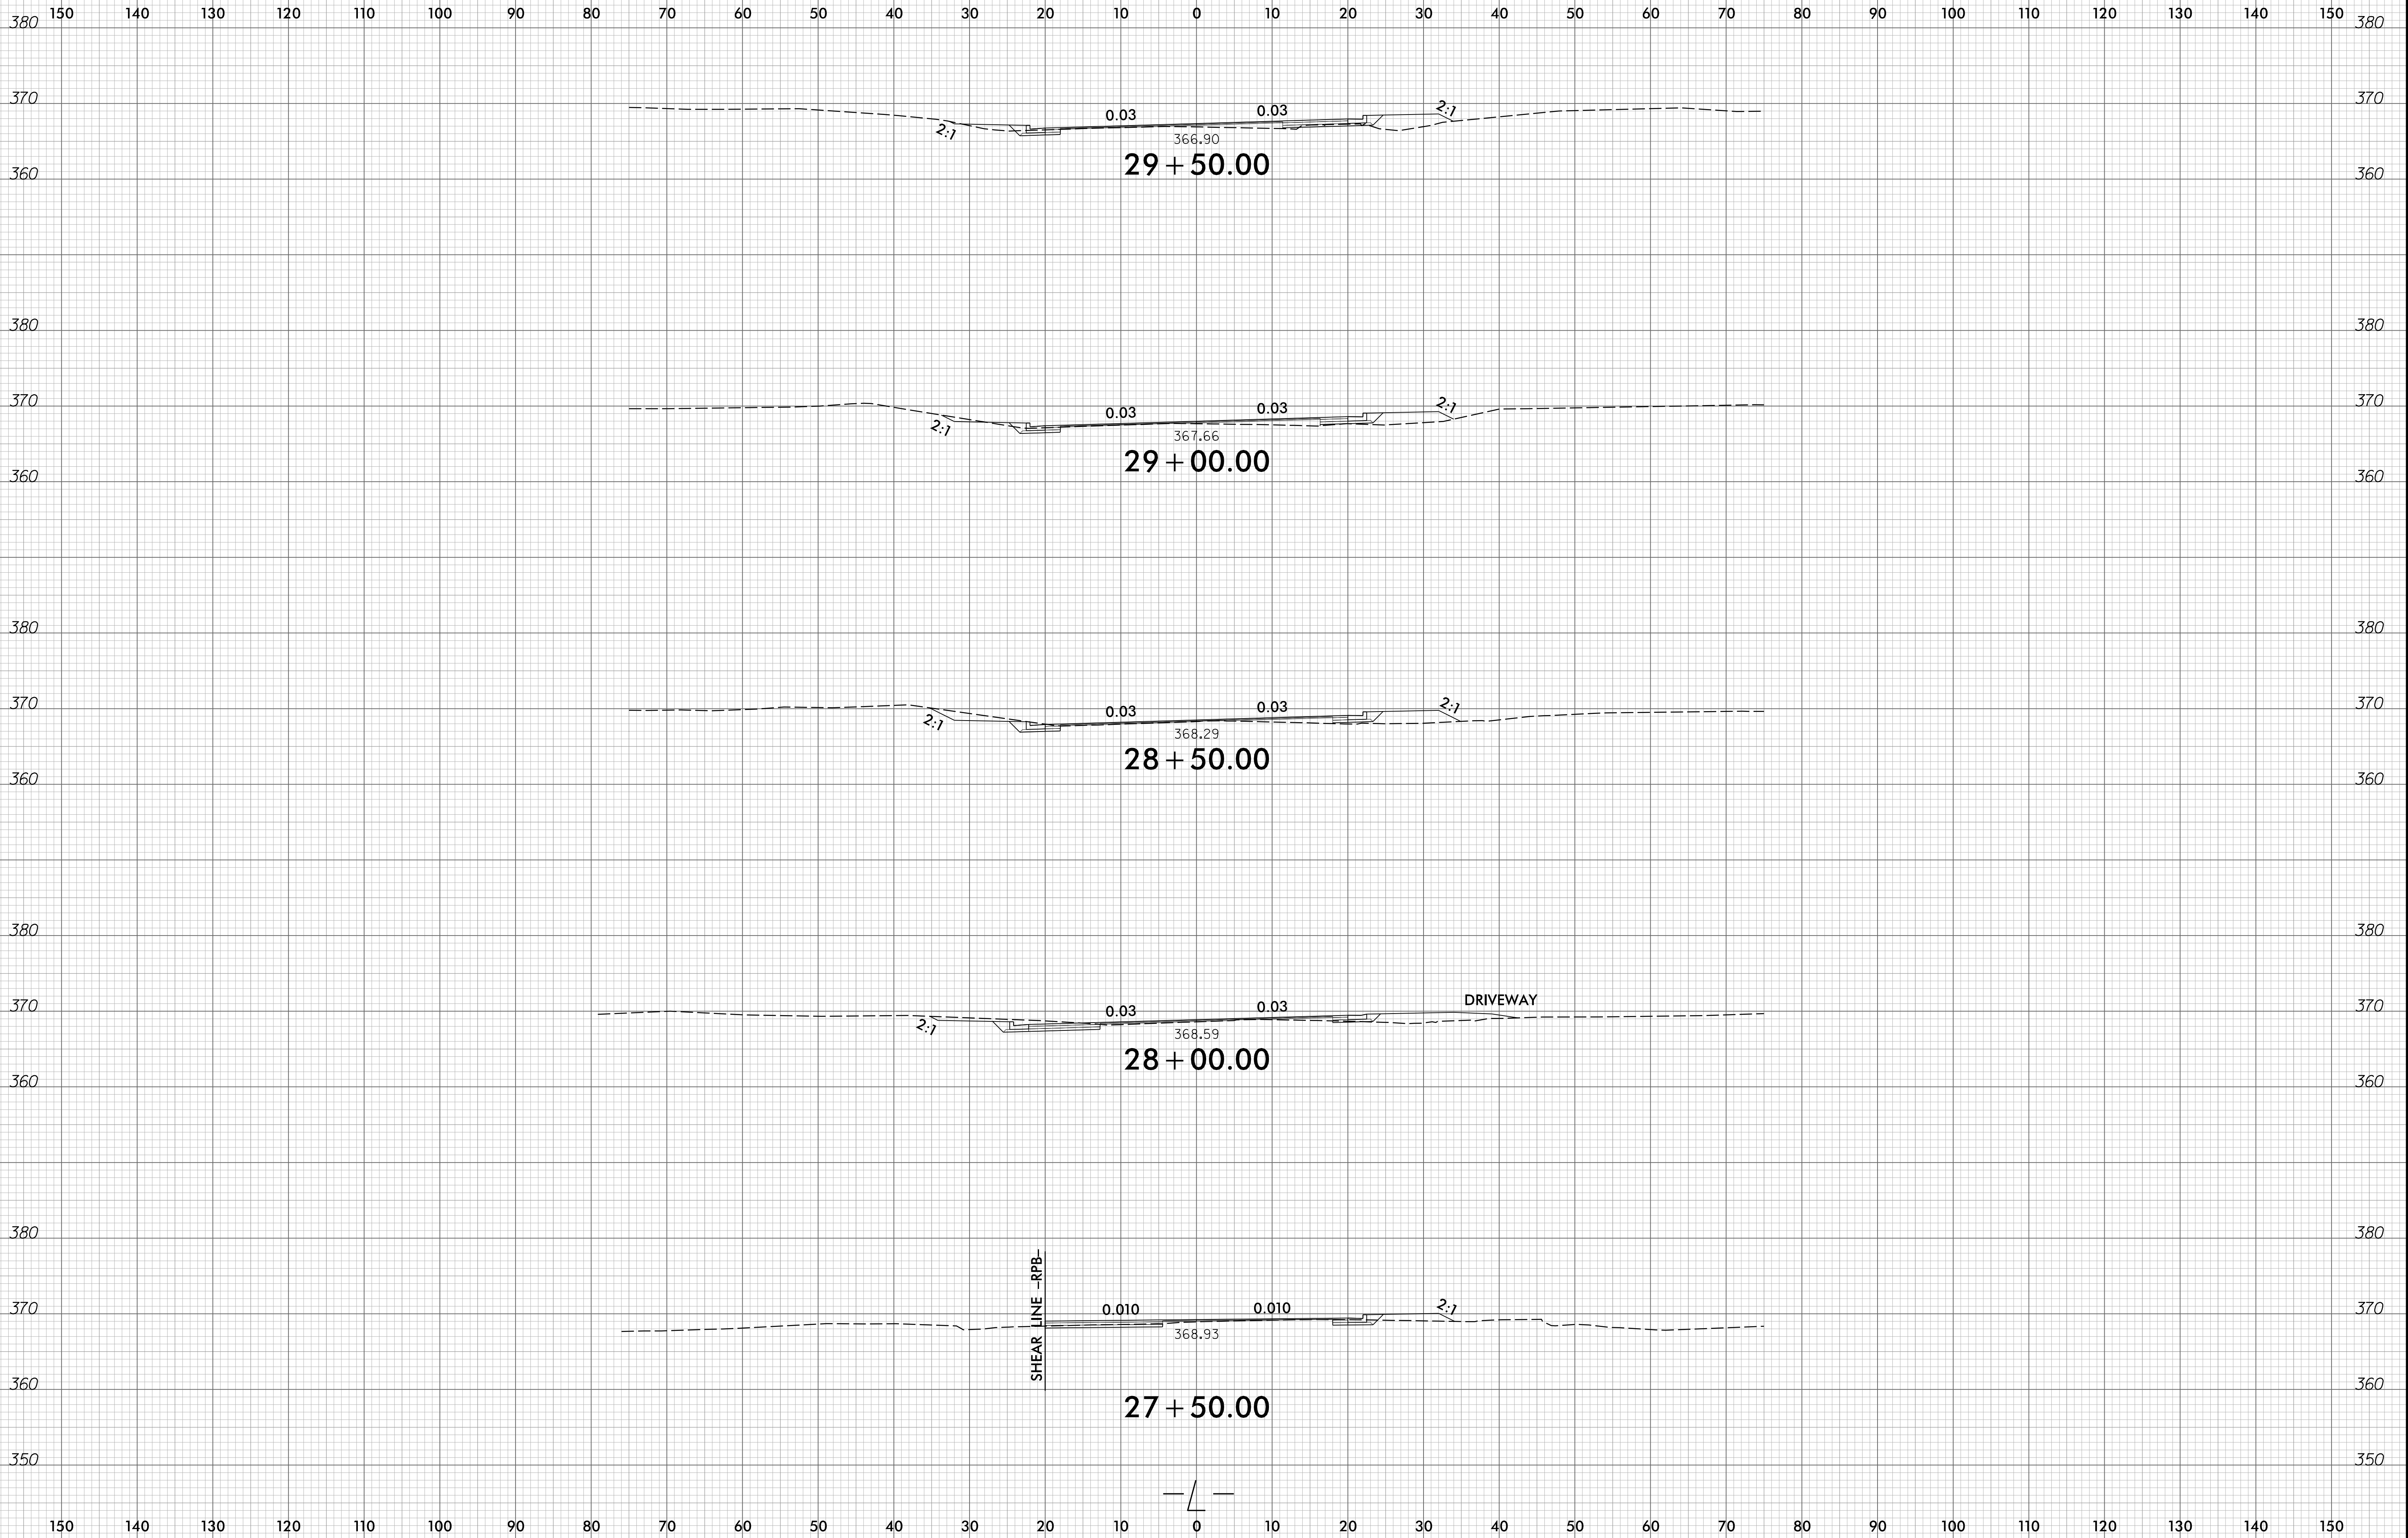

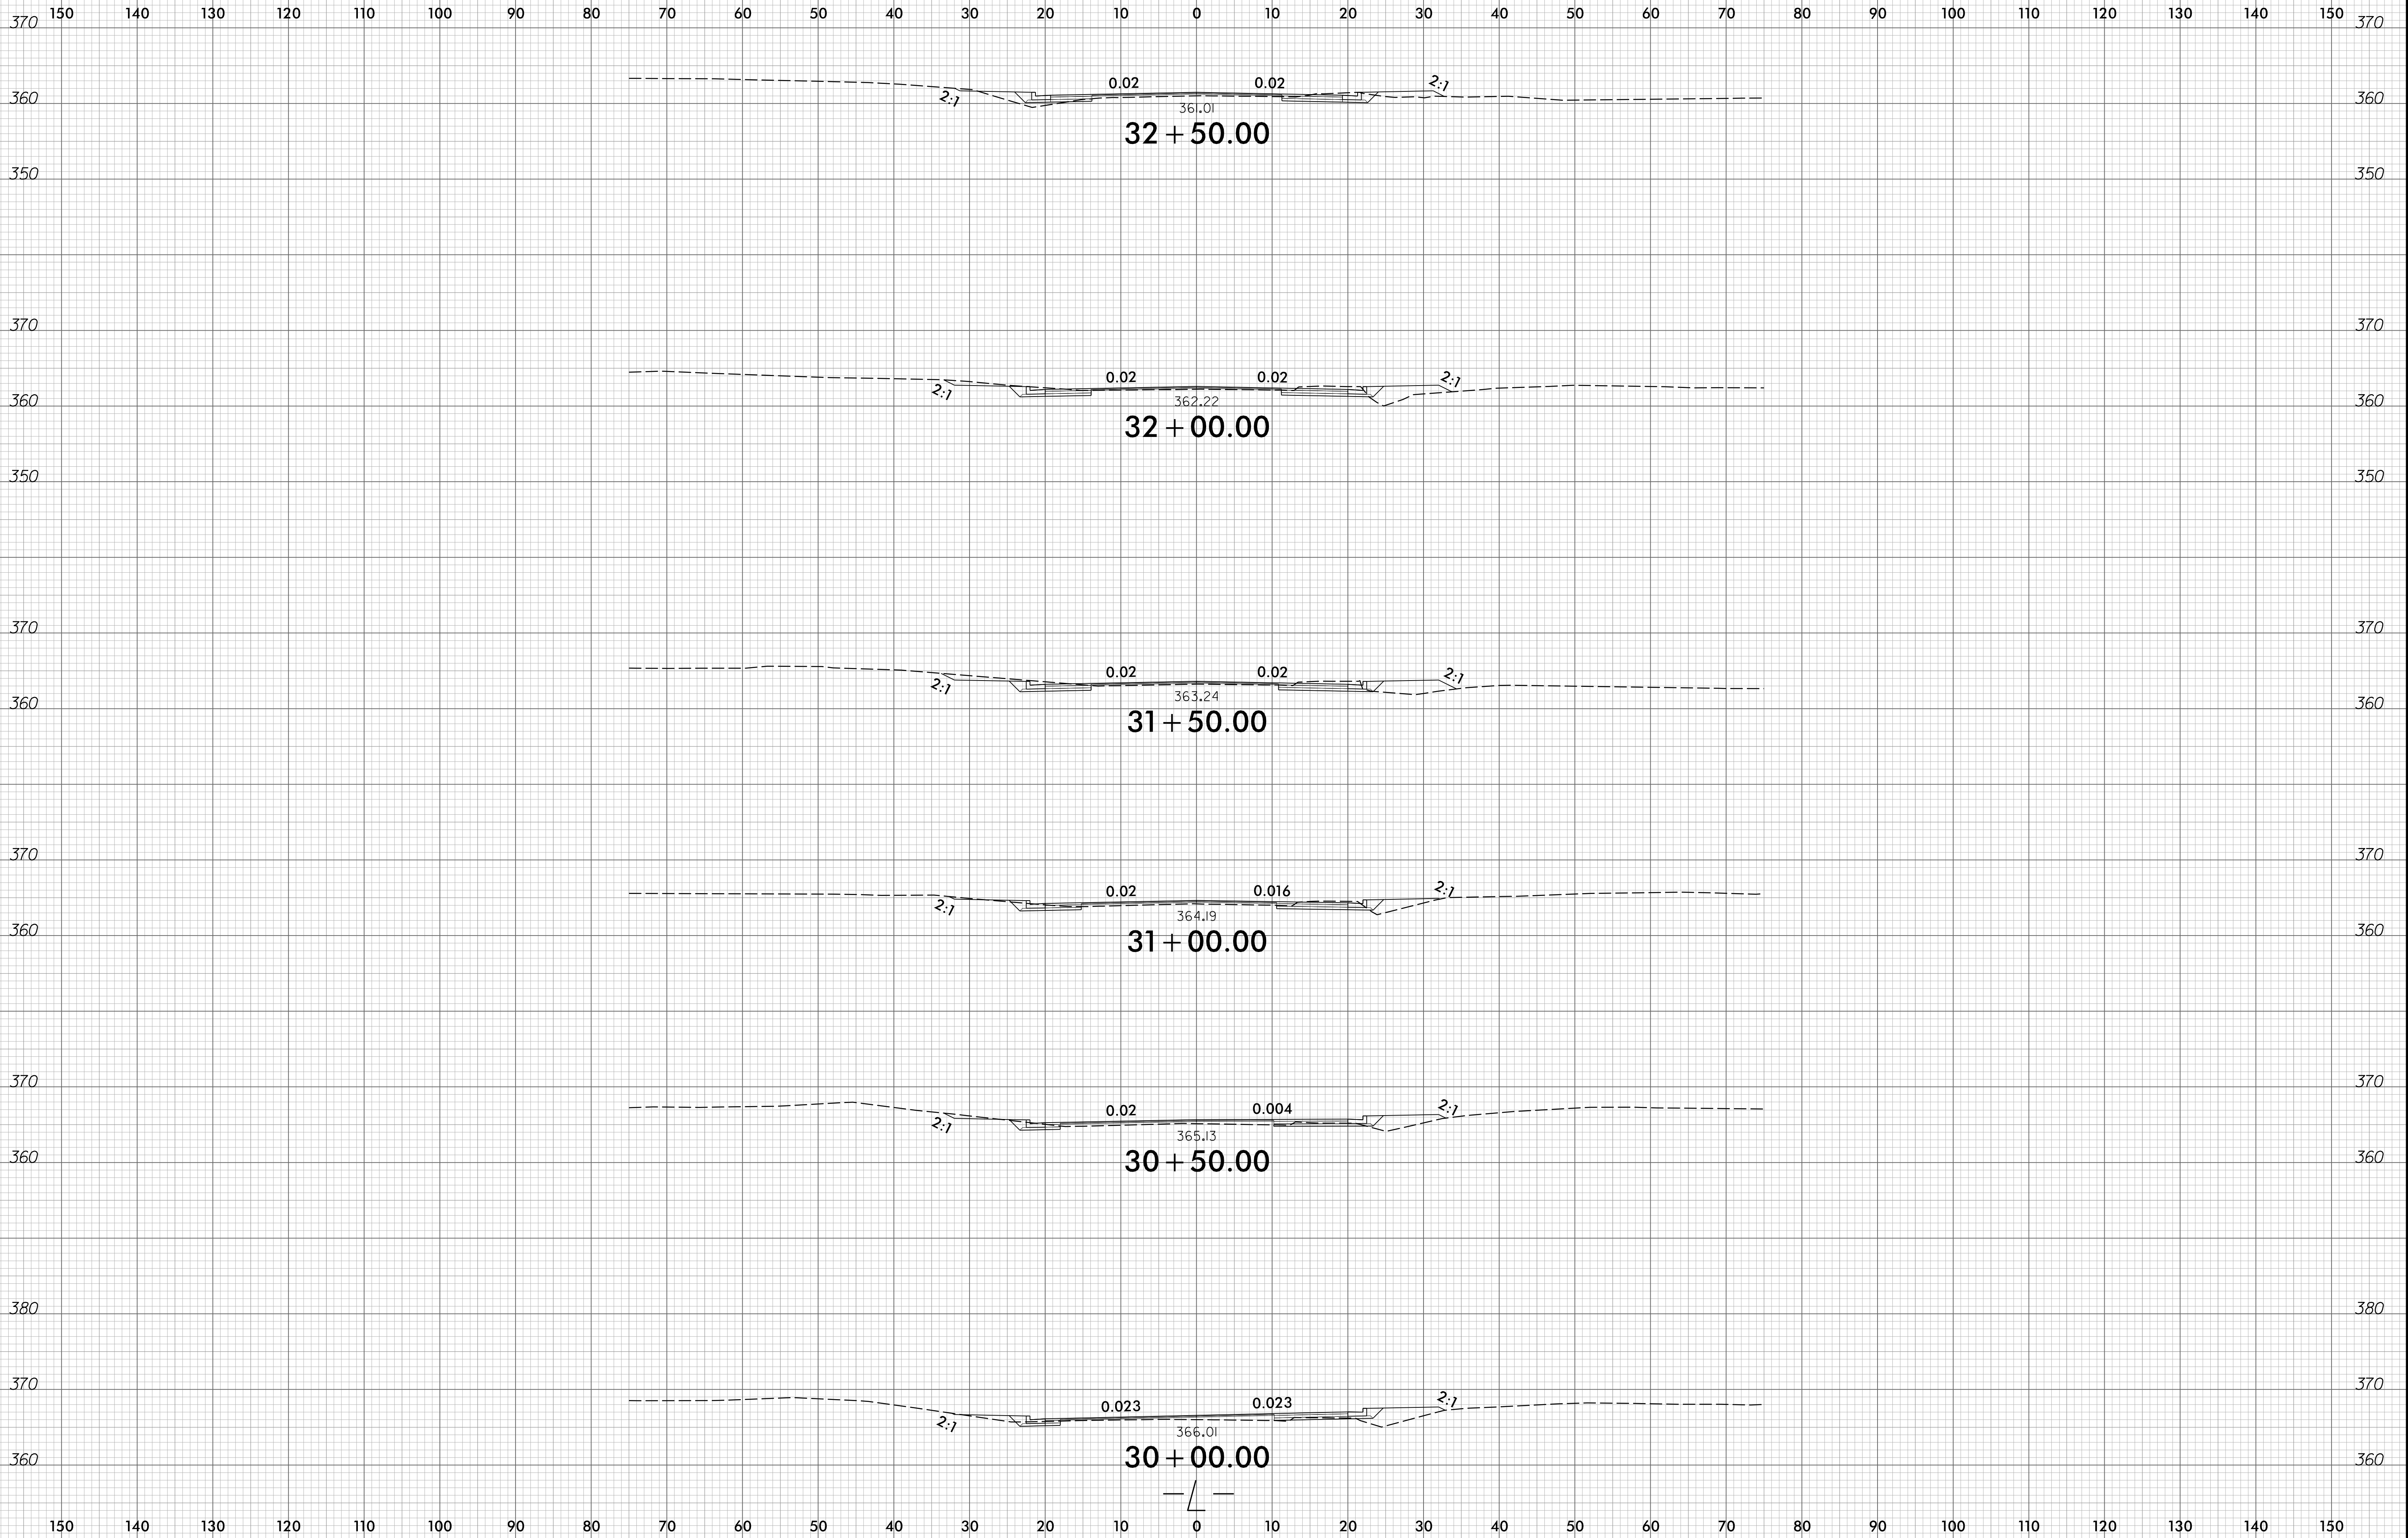



150 140 130 120 110 100 90 80 70 60 50 40 30 20 10 0 10 20 30 40 50 60 70 80 90 100 110 120 130 140 150

END TIP PROJECT B-4654
-L- STA. 35 + 17.00

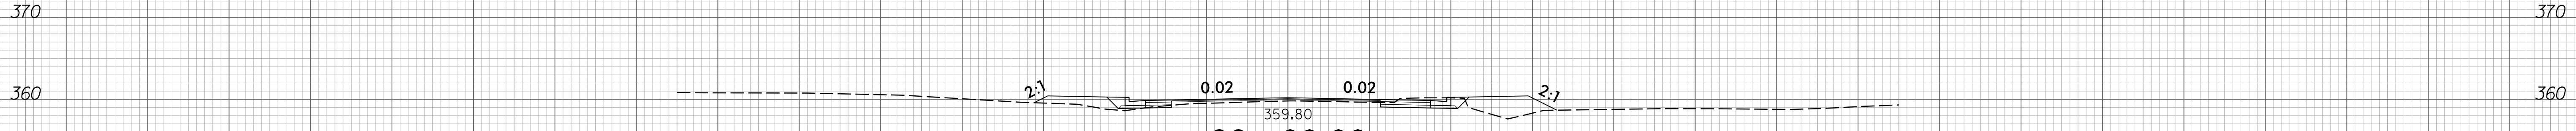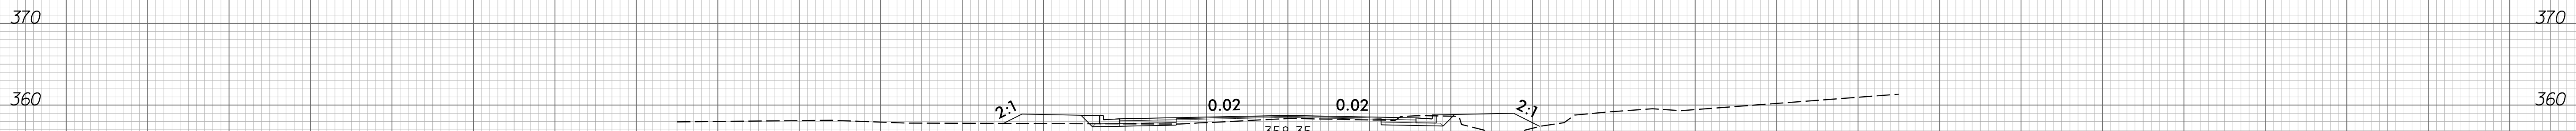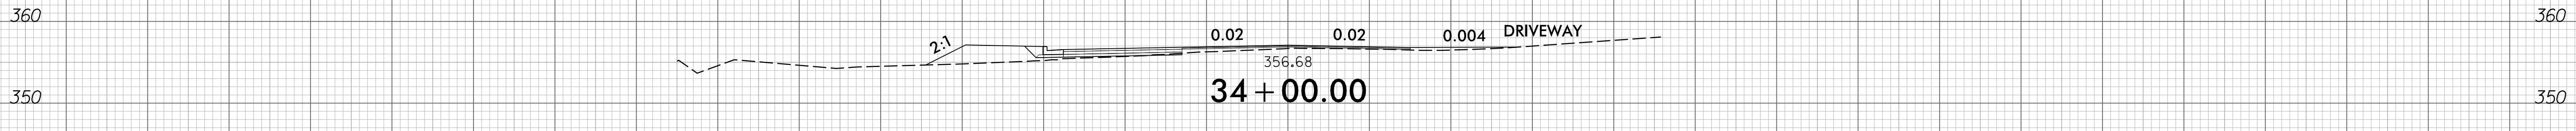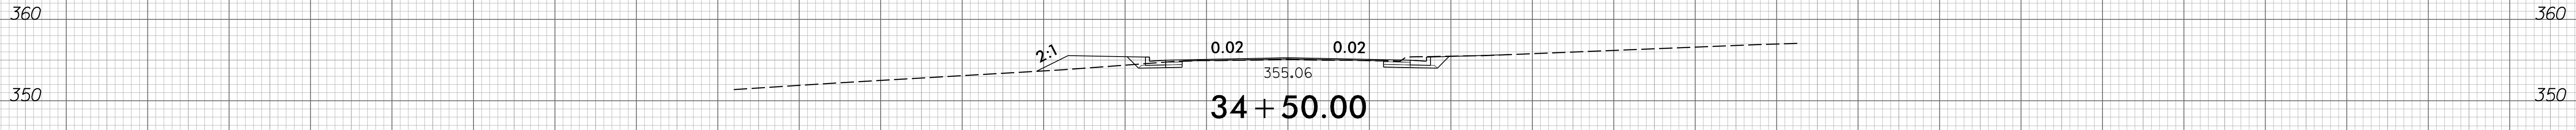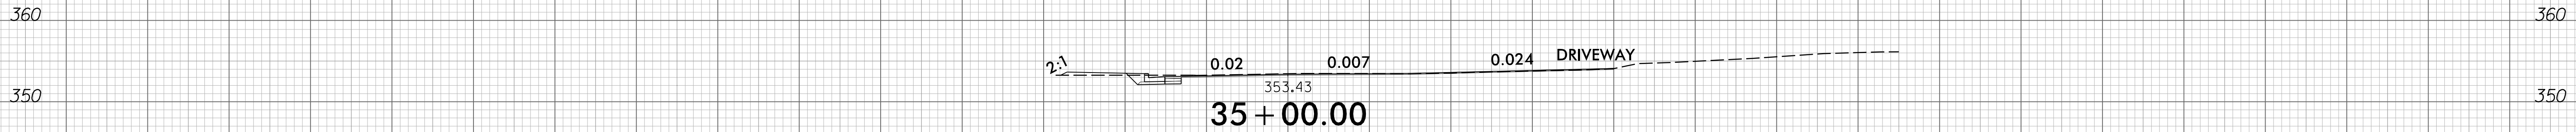



150 140 130 120 110 100 90 80 70 60 50 40 30 20 10 0 10 20 30 40 50 60 70 80 90 100 110 120 130 140 150

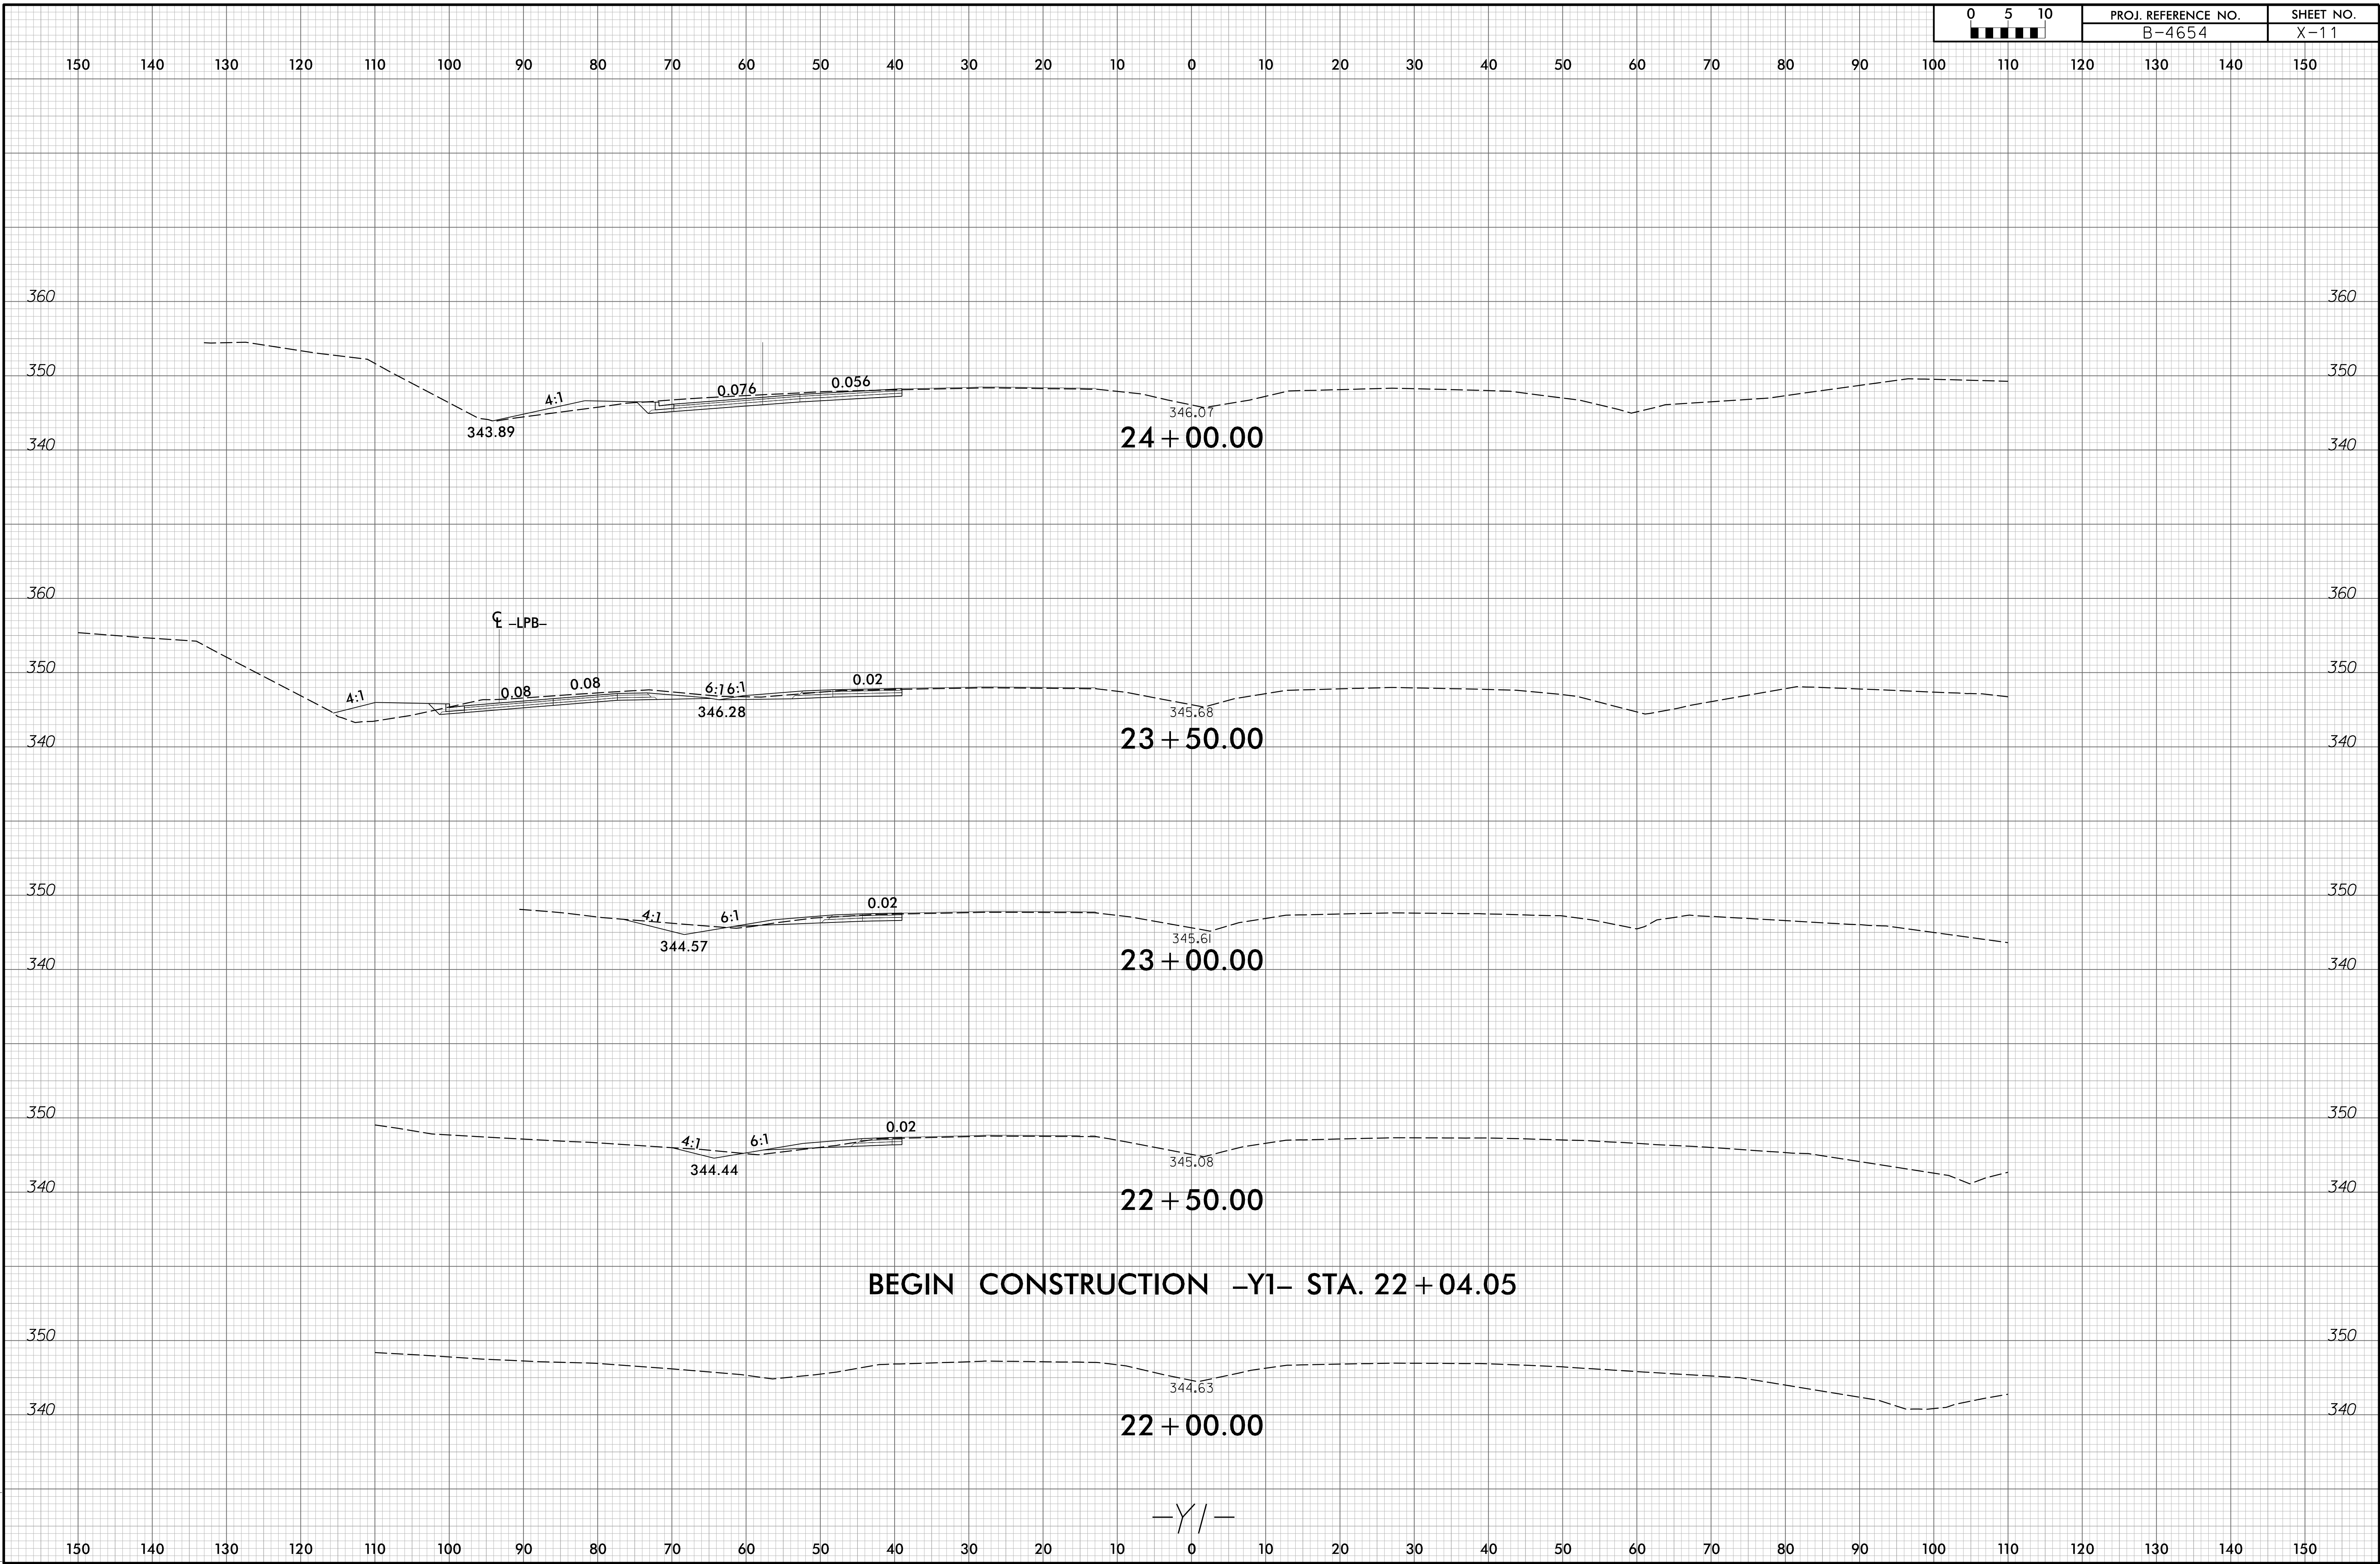

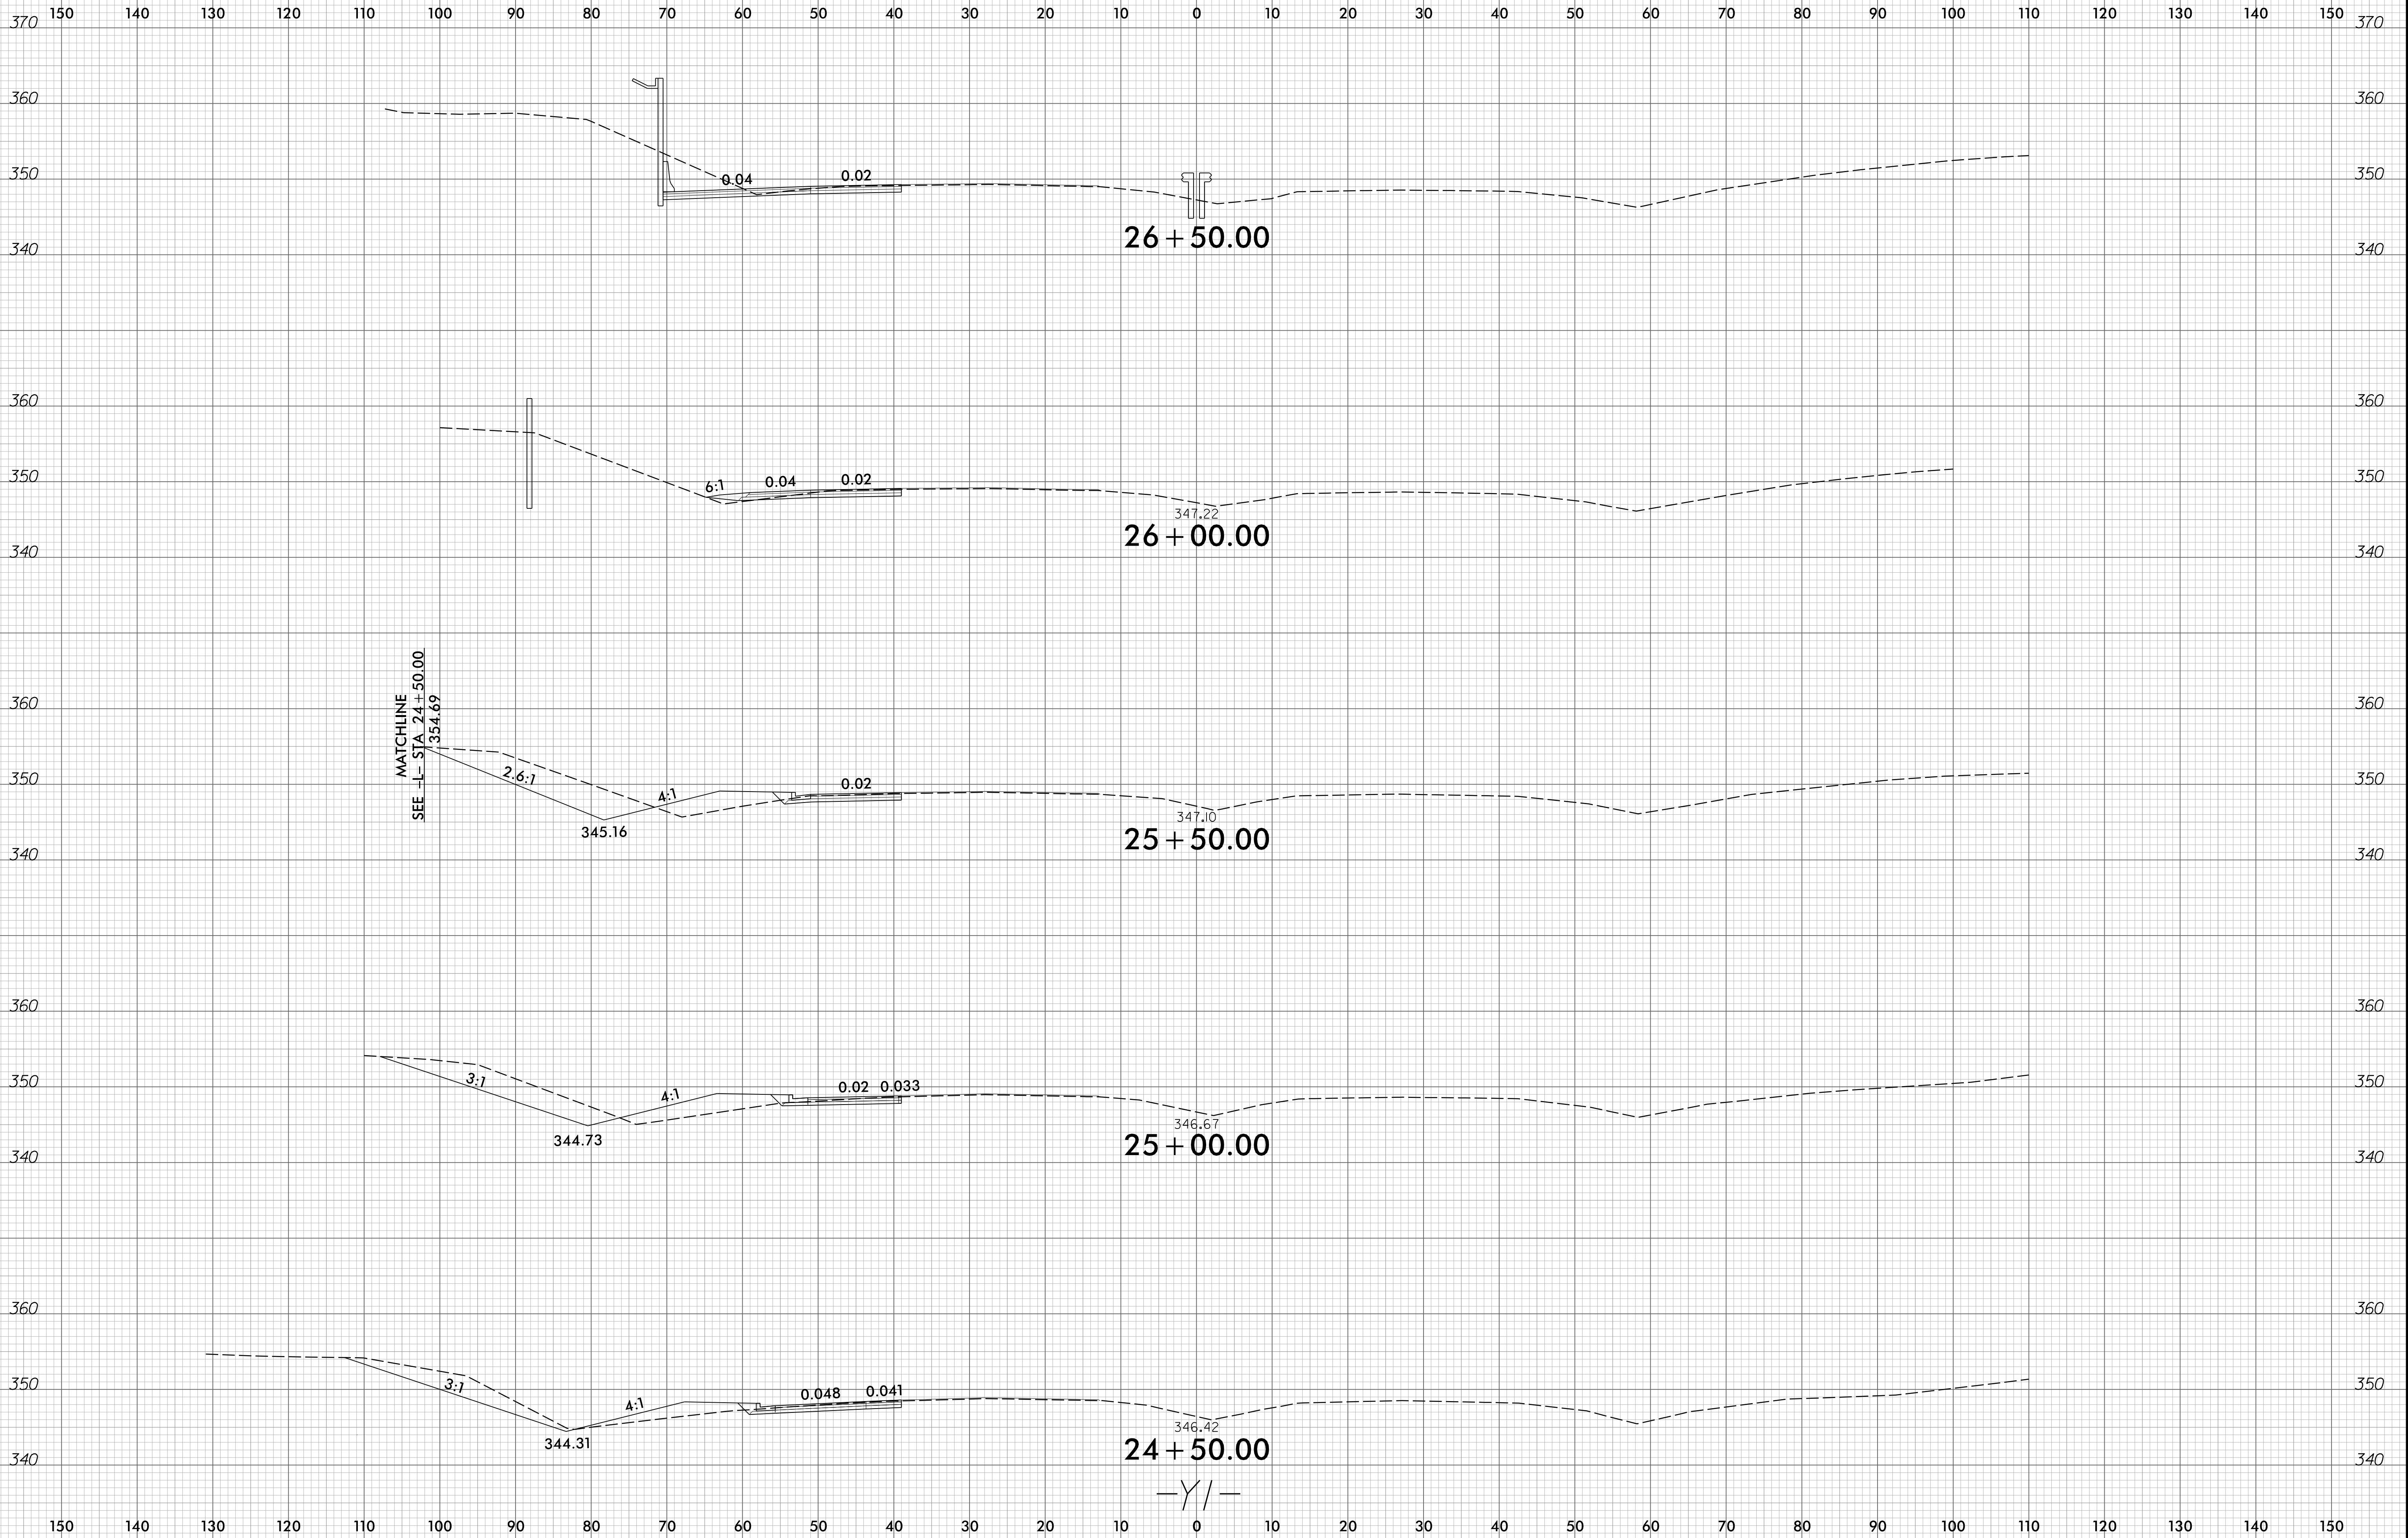


I:\7\2023\...Projects\60436195-B-4654\900-Work\910-CAD\70-NC001-TIP-Roadway\Corridor-Modeling\B4654_rdg_XPL_Y1.dgn

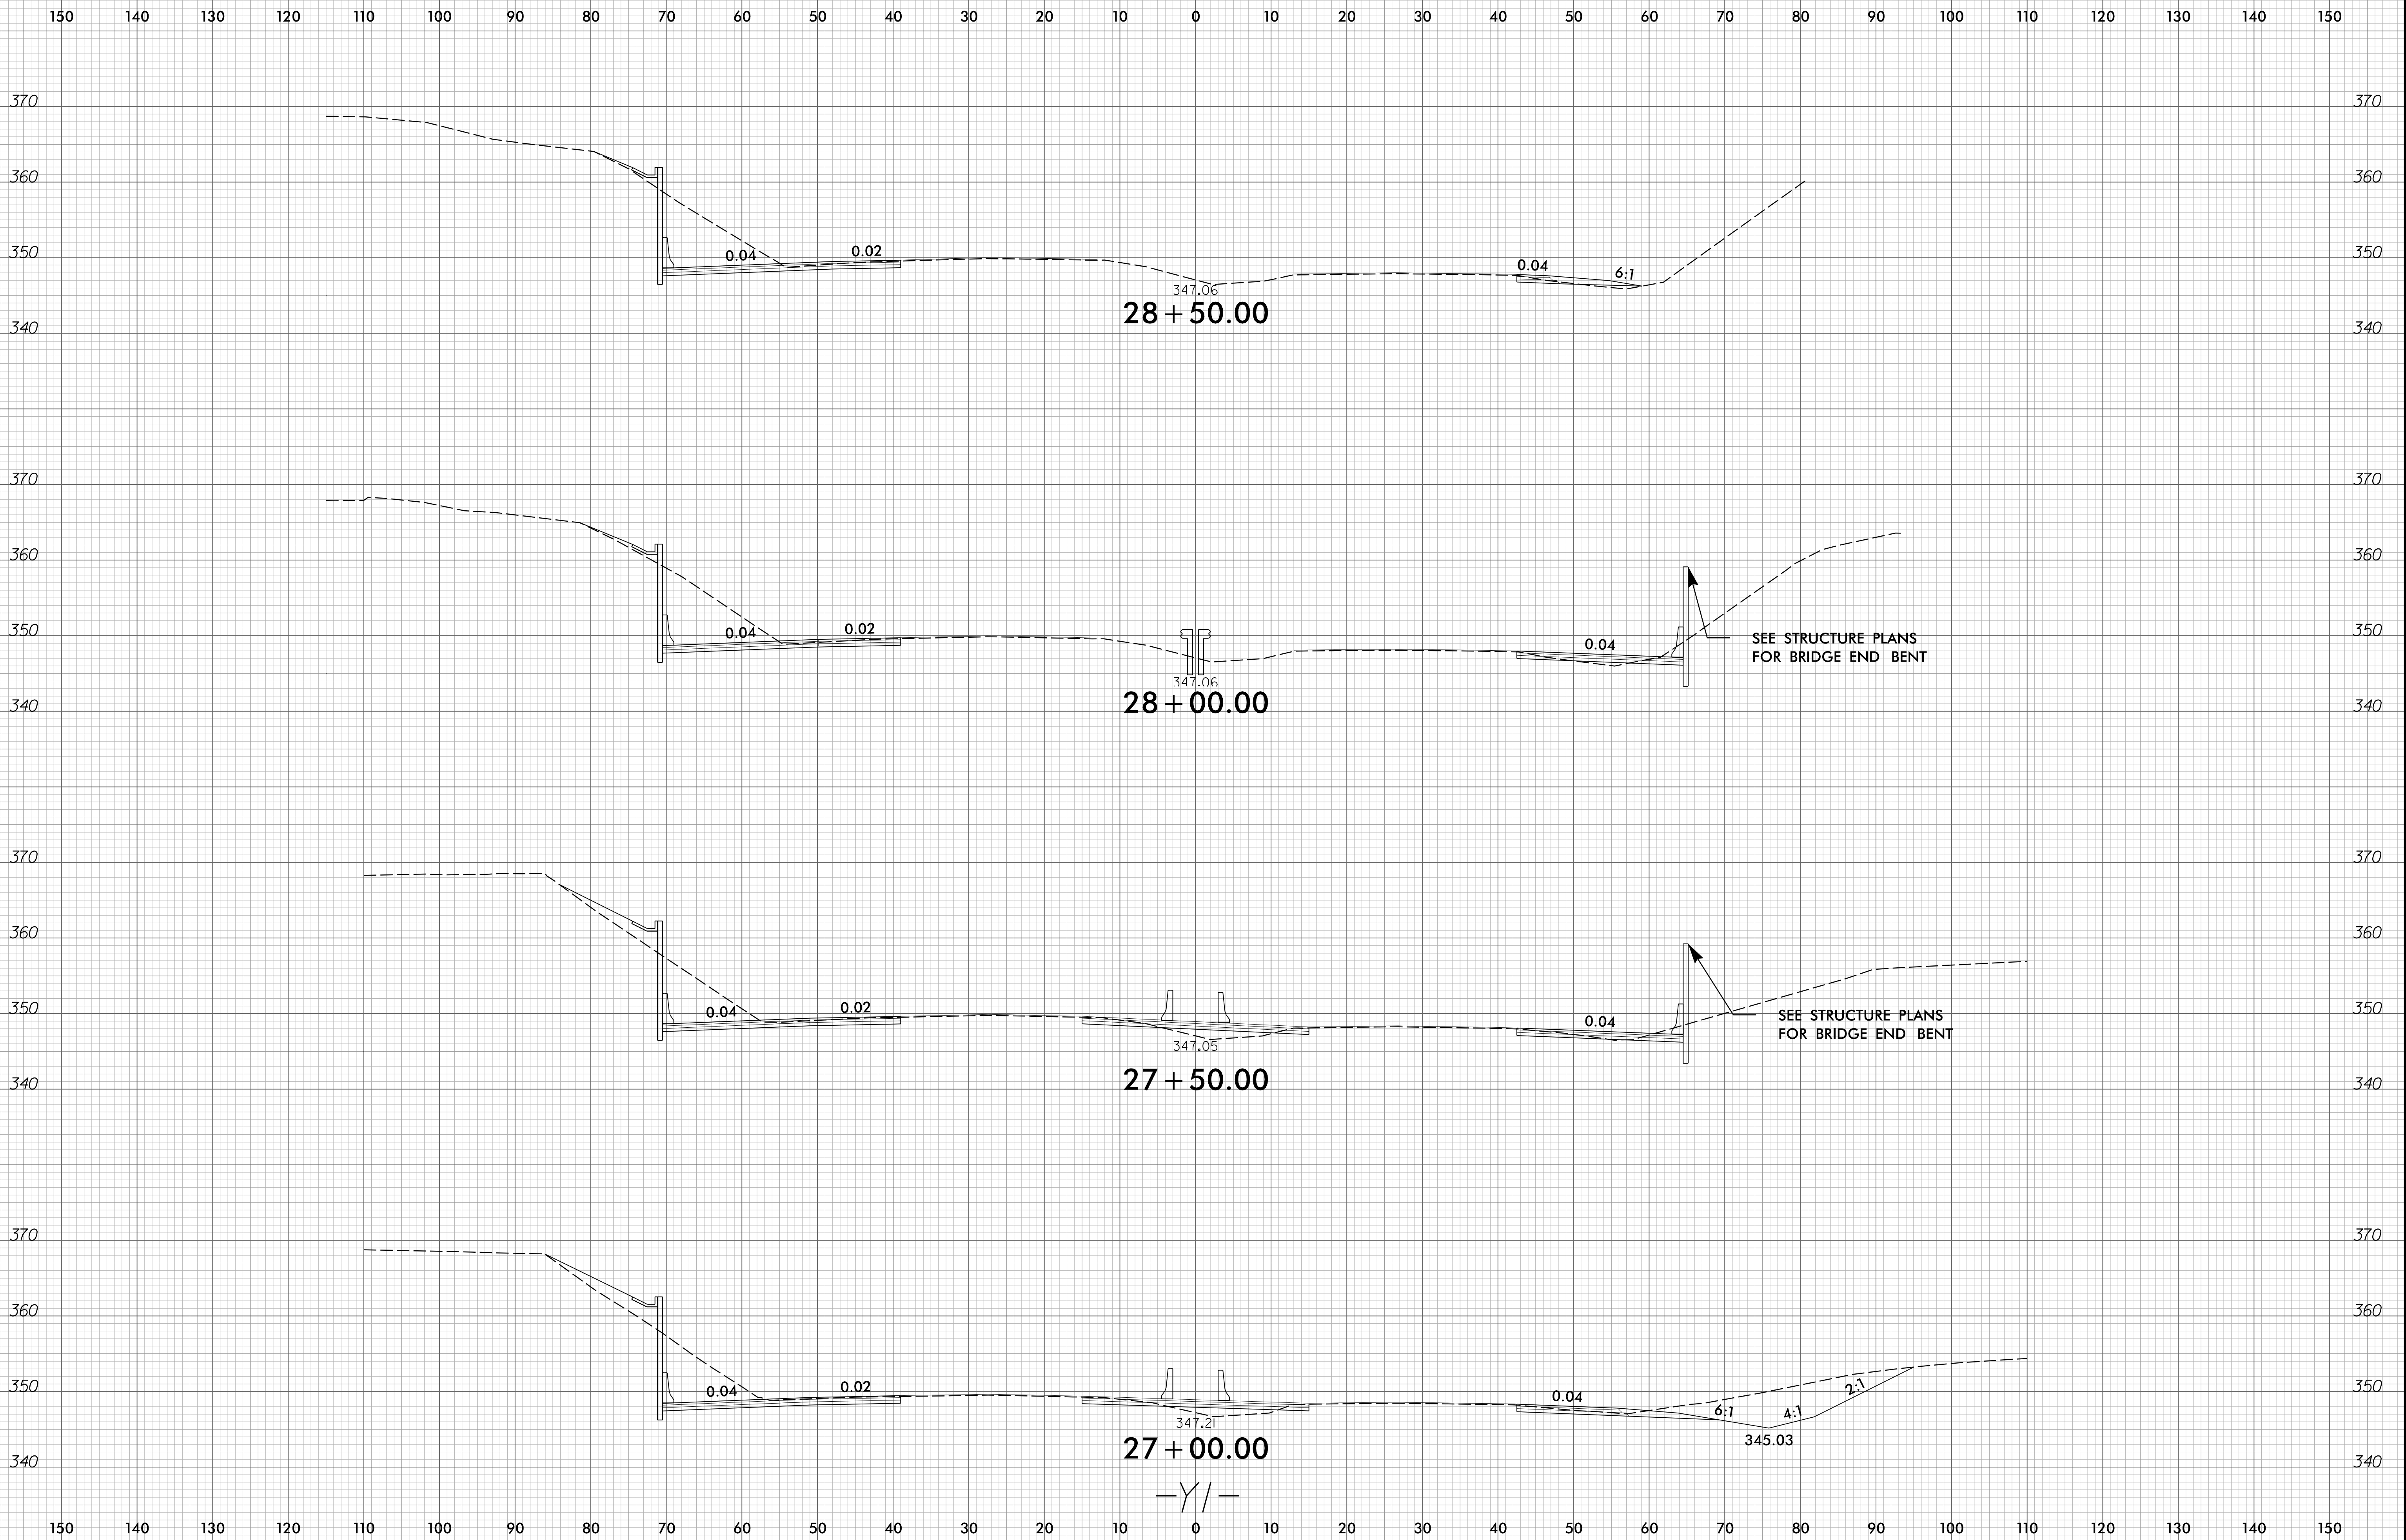



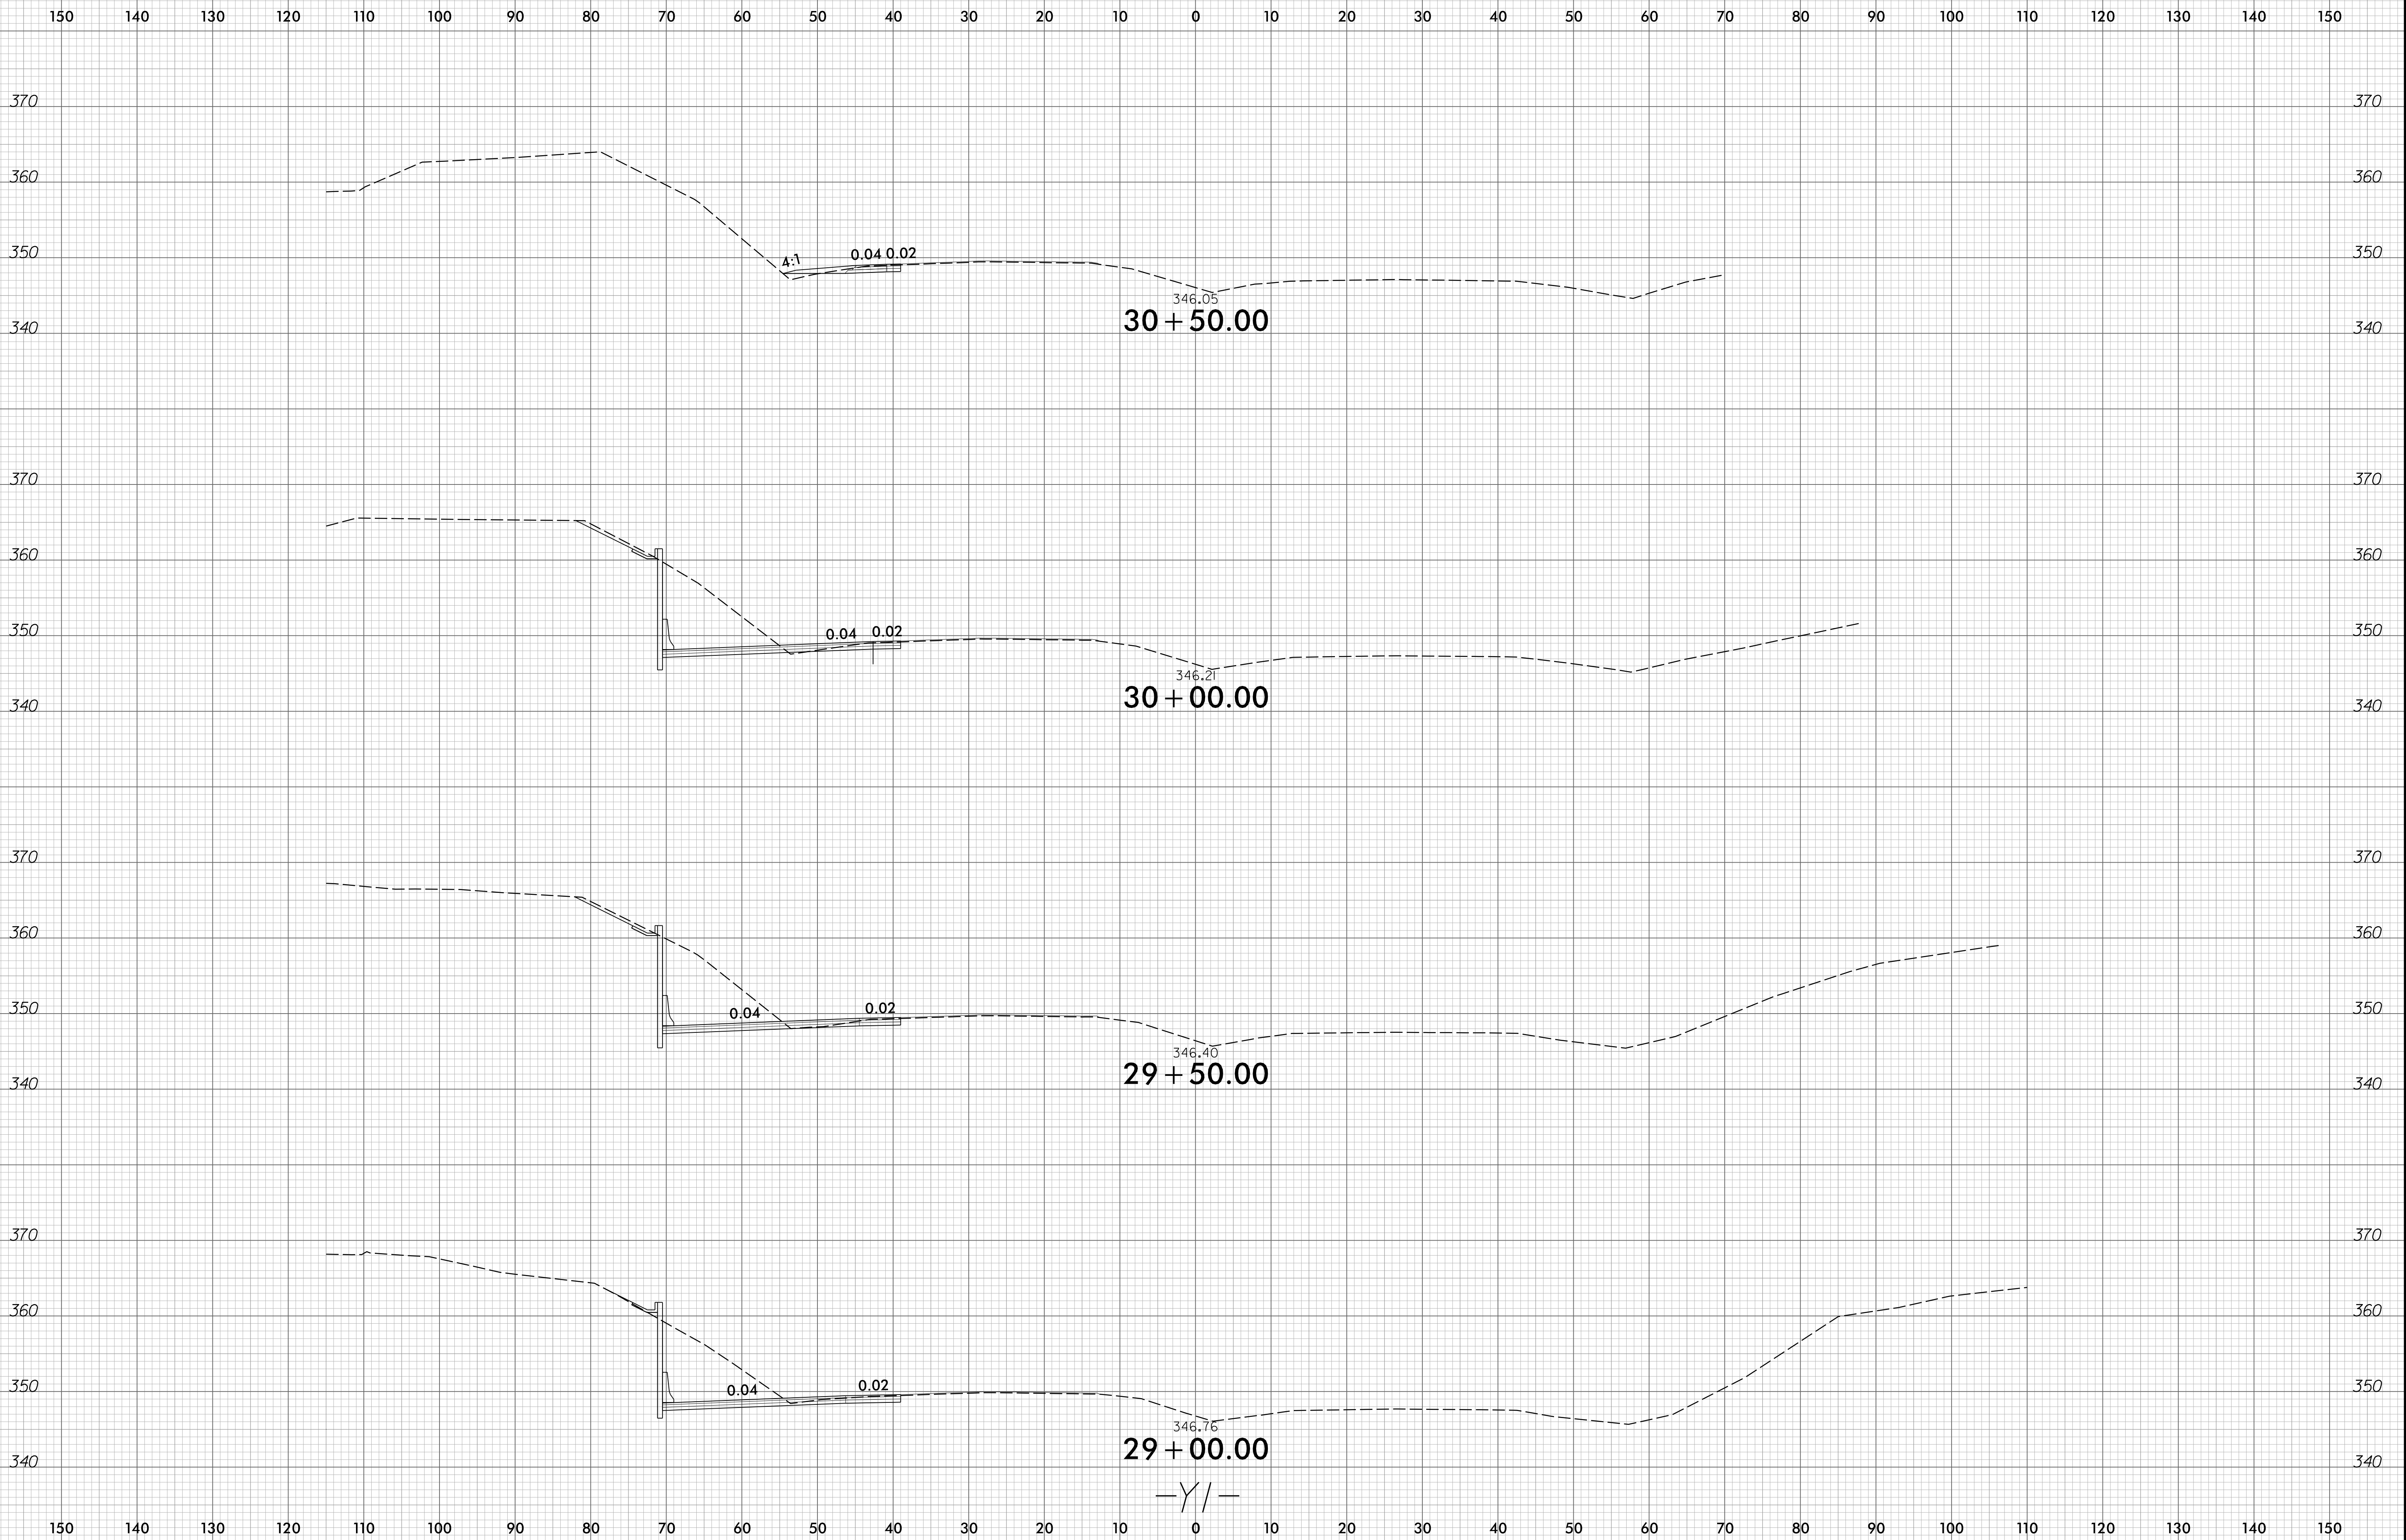


150 140 130 120 110 100 90 80 70 60 50 40 30 20 10 0 10 20 30 40 50 60 70 80 90 100 110 120 130 140 150

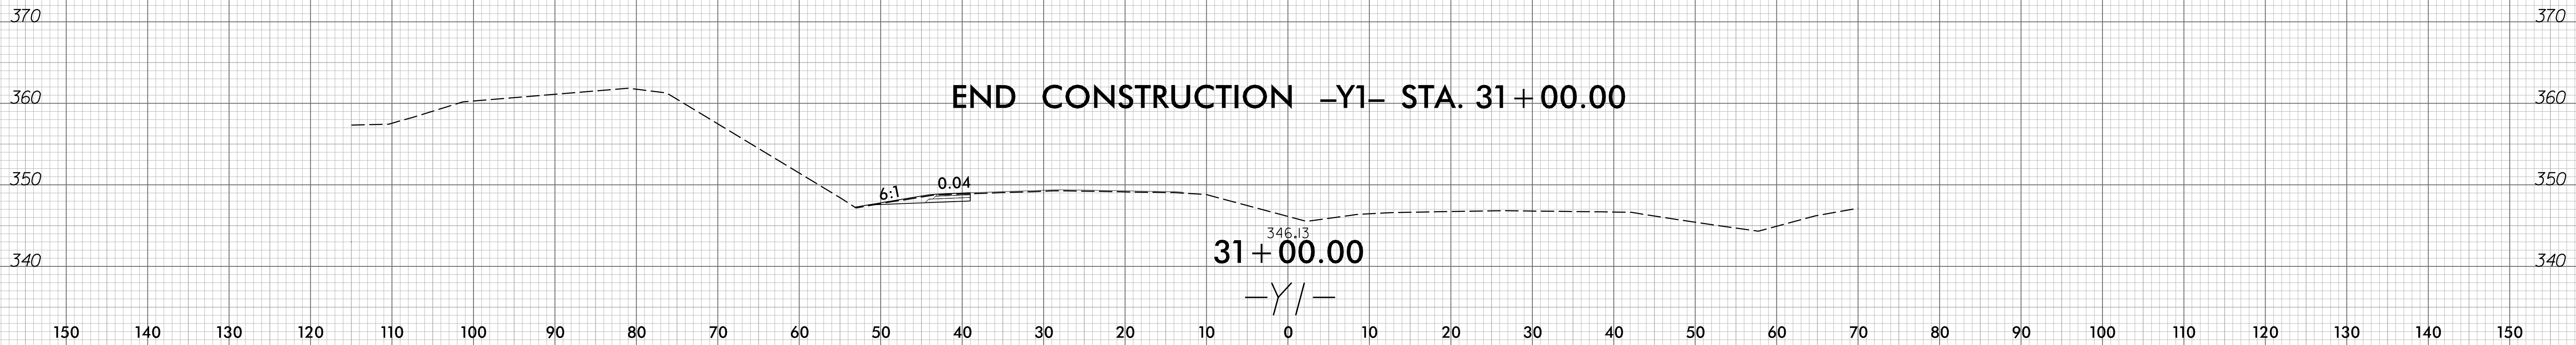

150 140 130 120 110 100 90 80 70 60 50 40 30 20 10 0 10 20 30 40 50 60 70 80 90 100 110 120 130 140 150


END CONSTRUCTION -Y2- STA. 12 + 79.34

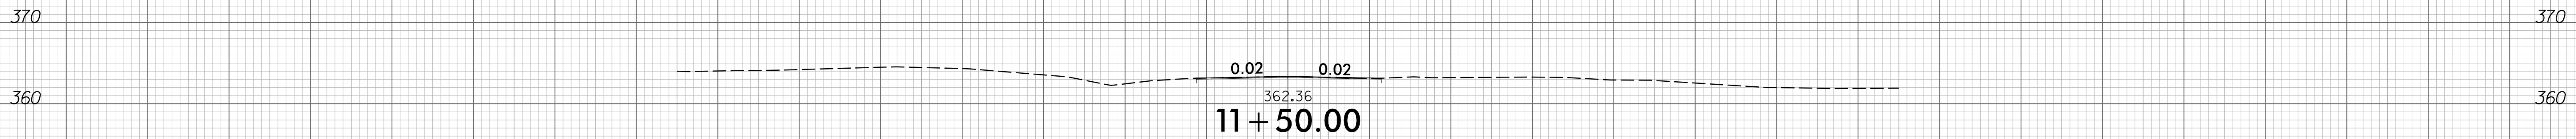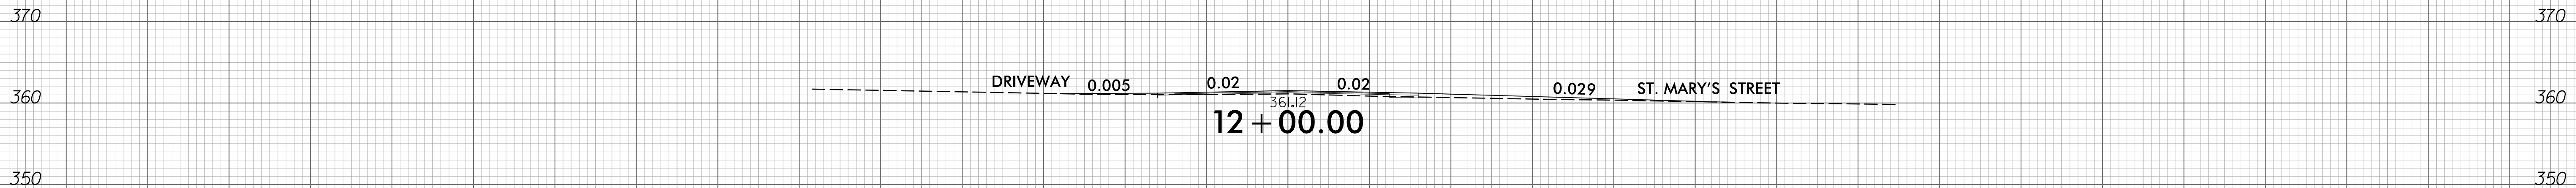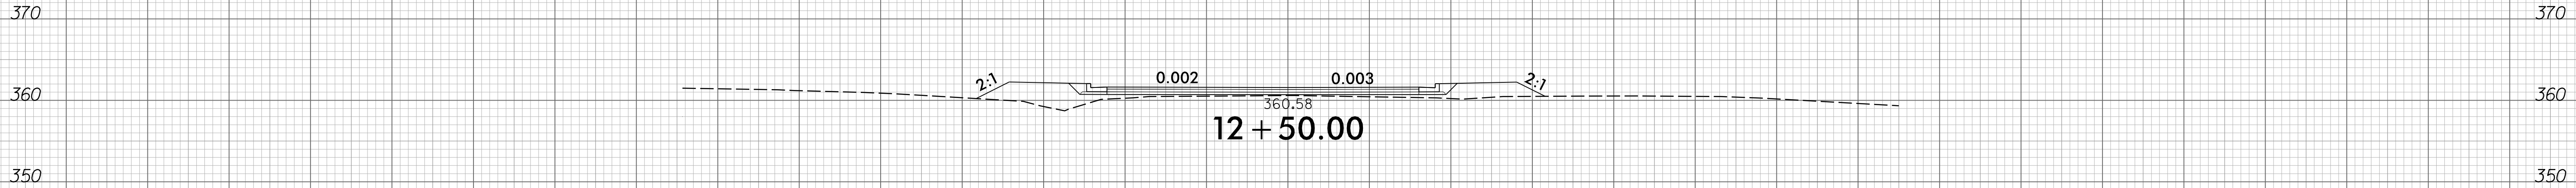

BEGIN CONSTRUCTION -Y2- STA. 11 + 45.00

-Y2-

150 140 130 120 110 100 90 80 70 60 50 40 30 20 10 0 10 20 30 40 50 60 70 80 90 100 110 120 130 140 150

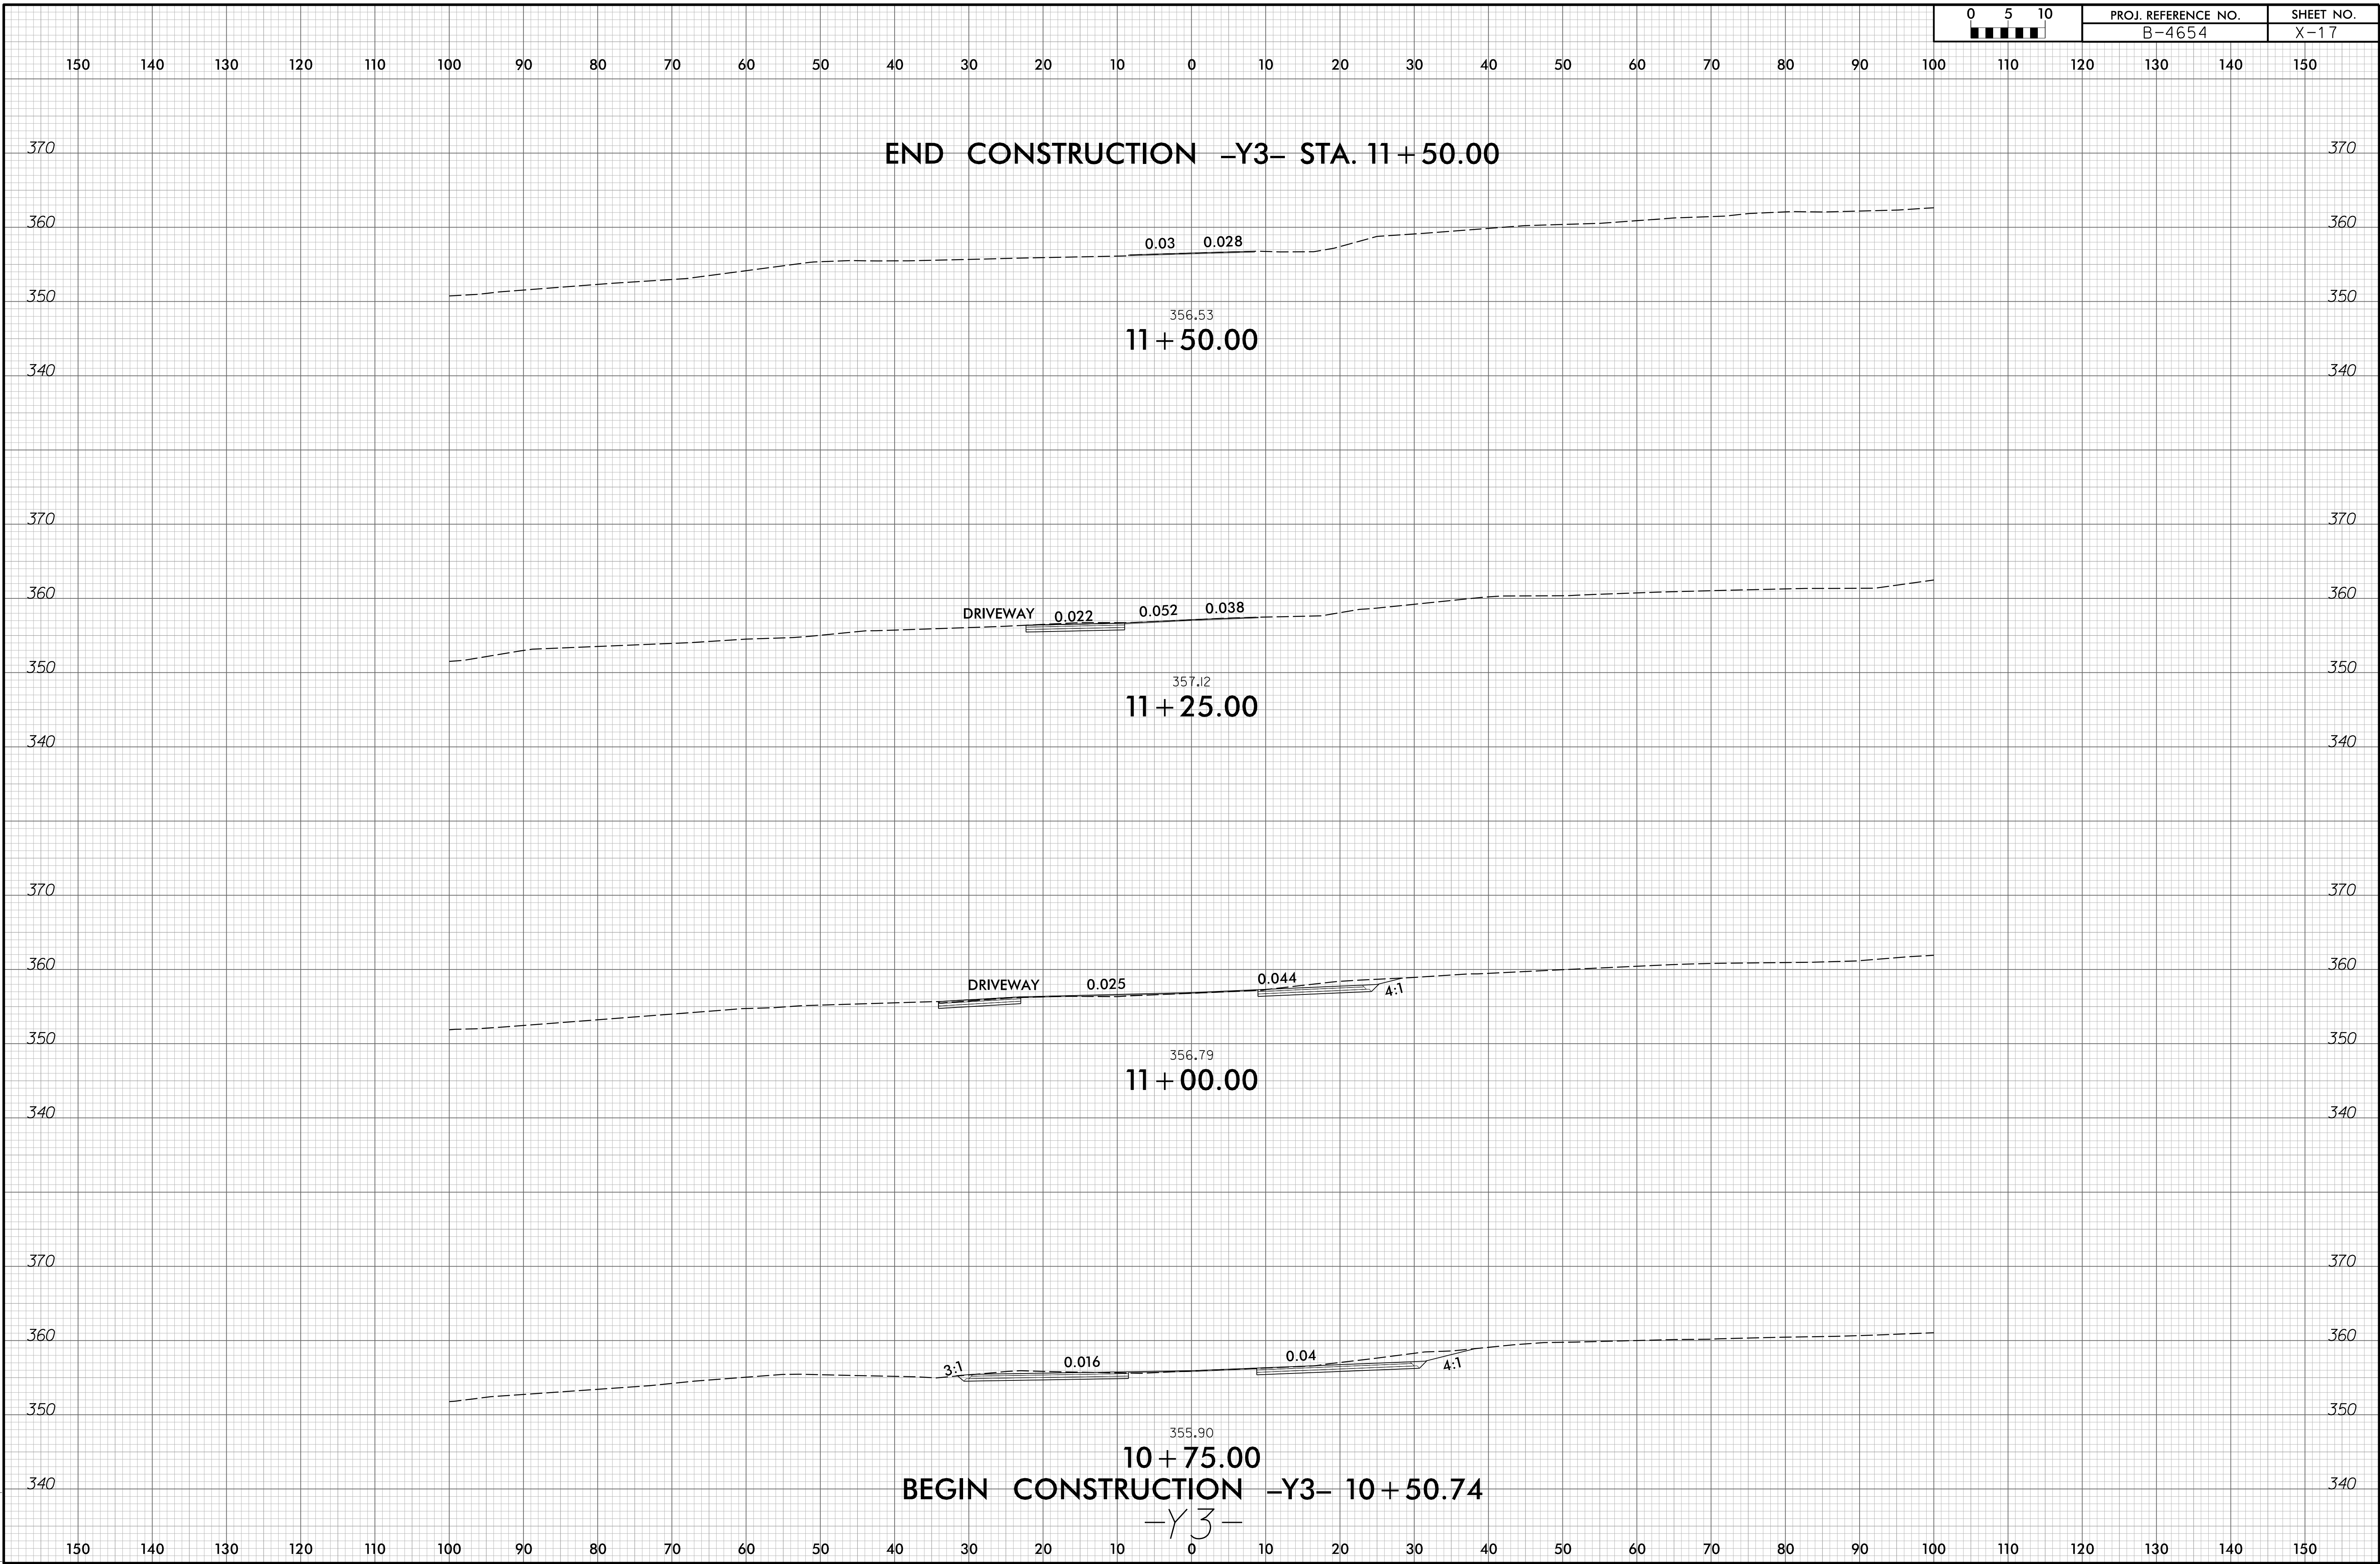

I:\7\2023
 \L\Local\Projects\60436195-B-4654-900-Work\910-CAD\70-NC001-TIP-Roadway\Corridor-Modeling\B4654_rdg_XPL_Y3.dgn
 patrick.mcferson

150 140 130 120 110 100 90 80 70 60 50 40 30 20 10 0 10 20 30 40 50 60 70 80 90 100 110 120 130 140 150


END CONSTRUCTION -LPB- 15 + 93.39

SEE -RPB- CROSS SECTION STA. 13 + 00.00
1359.94




14 + 00.00


SEE -RPB- CROSS SECTION STA. 12 + 50.00

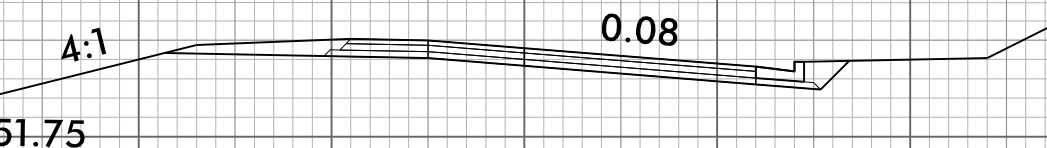

13 + 50.00

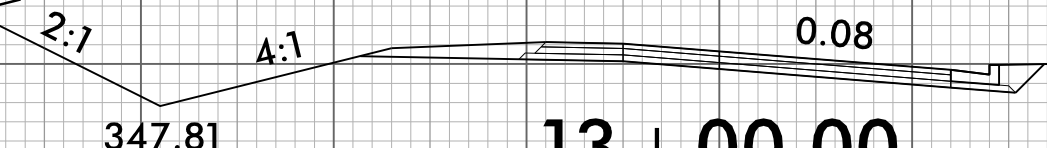

13 + 00.00

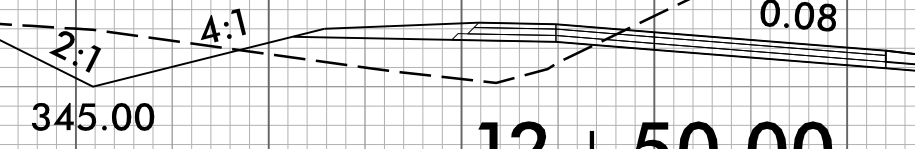


12 + 50.00

BEGIN CONSTRUCTION -LPB- 10 + 00.00


-LPB-

150 140 130 120 110 100 90 80 70 60 50 40 30 20 10 0 10 20 30 40 50 60 70 80 90 100 110 120 130 140 150

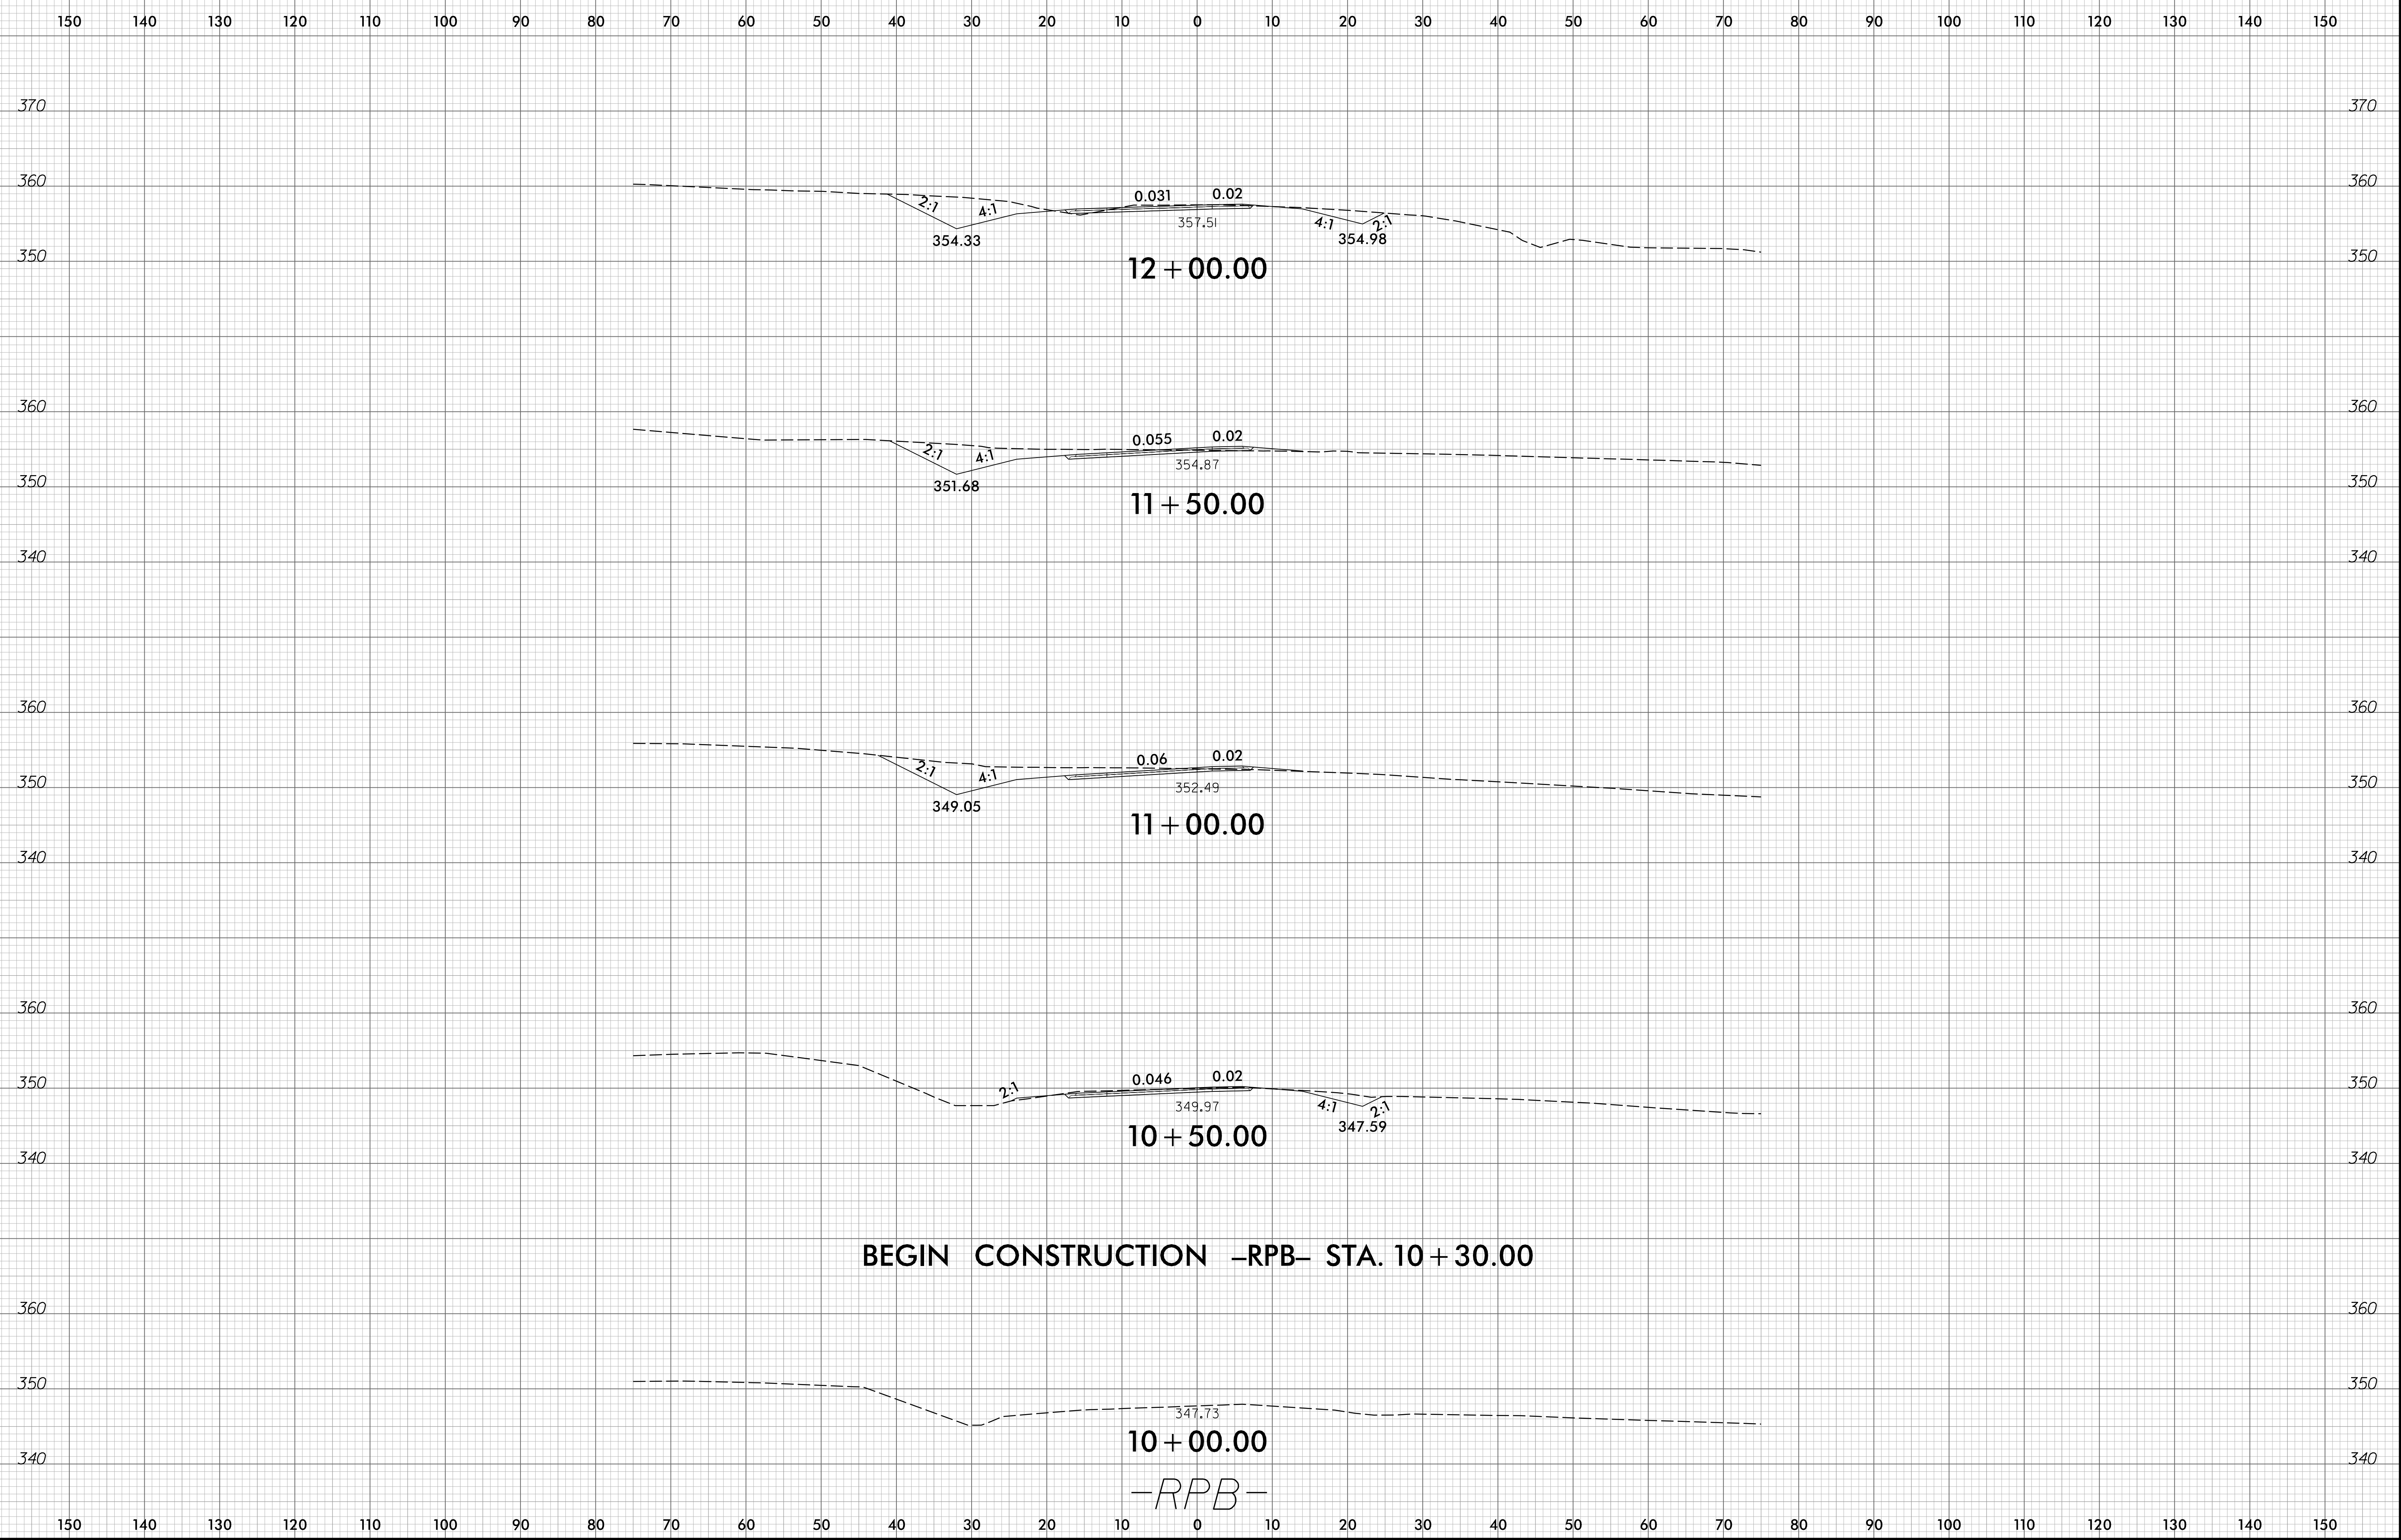





6/23/16
I:\7/2023
N:\b2a2a6
\\va02ccomnet.com\ifs\AMER\Fairleigh-USRAL3\Legacy\Projects\60436195-B-4654\900-Work\910-CAD\70-CAD\70_NCD001_TIP\Roadway\CorridorModeling\B4654_rdu_XPL_RPB.dgn

0 5 10	PROJ. REFERENCE NO.	SHEET NO.
█ █ █ █ █	B-4654	X-20

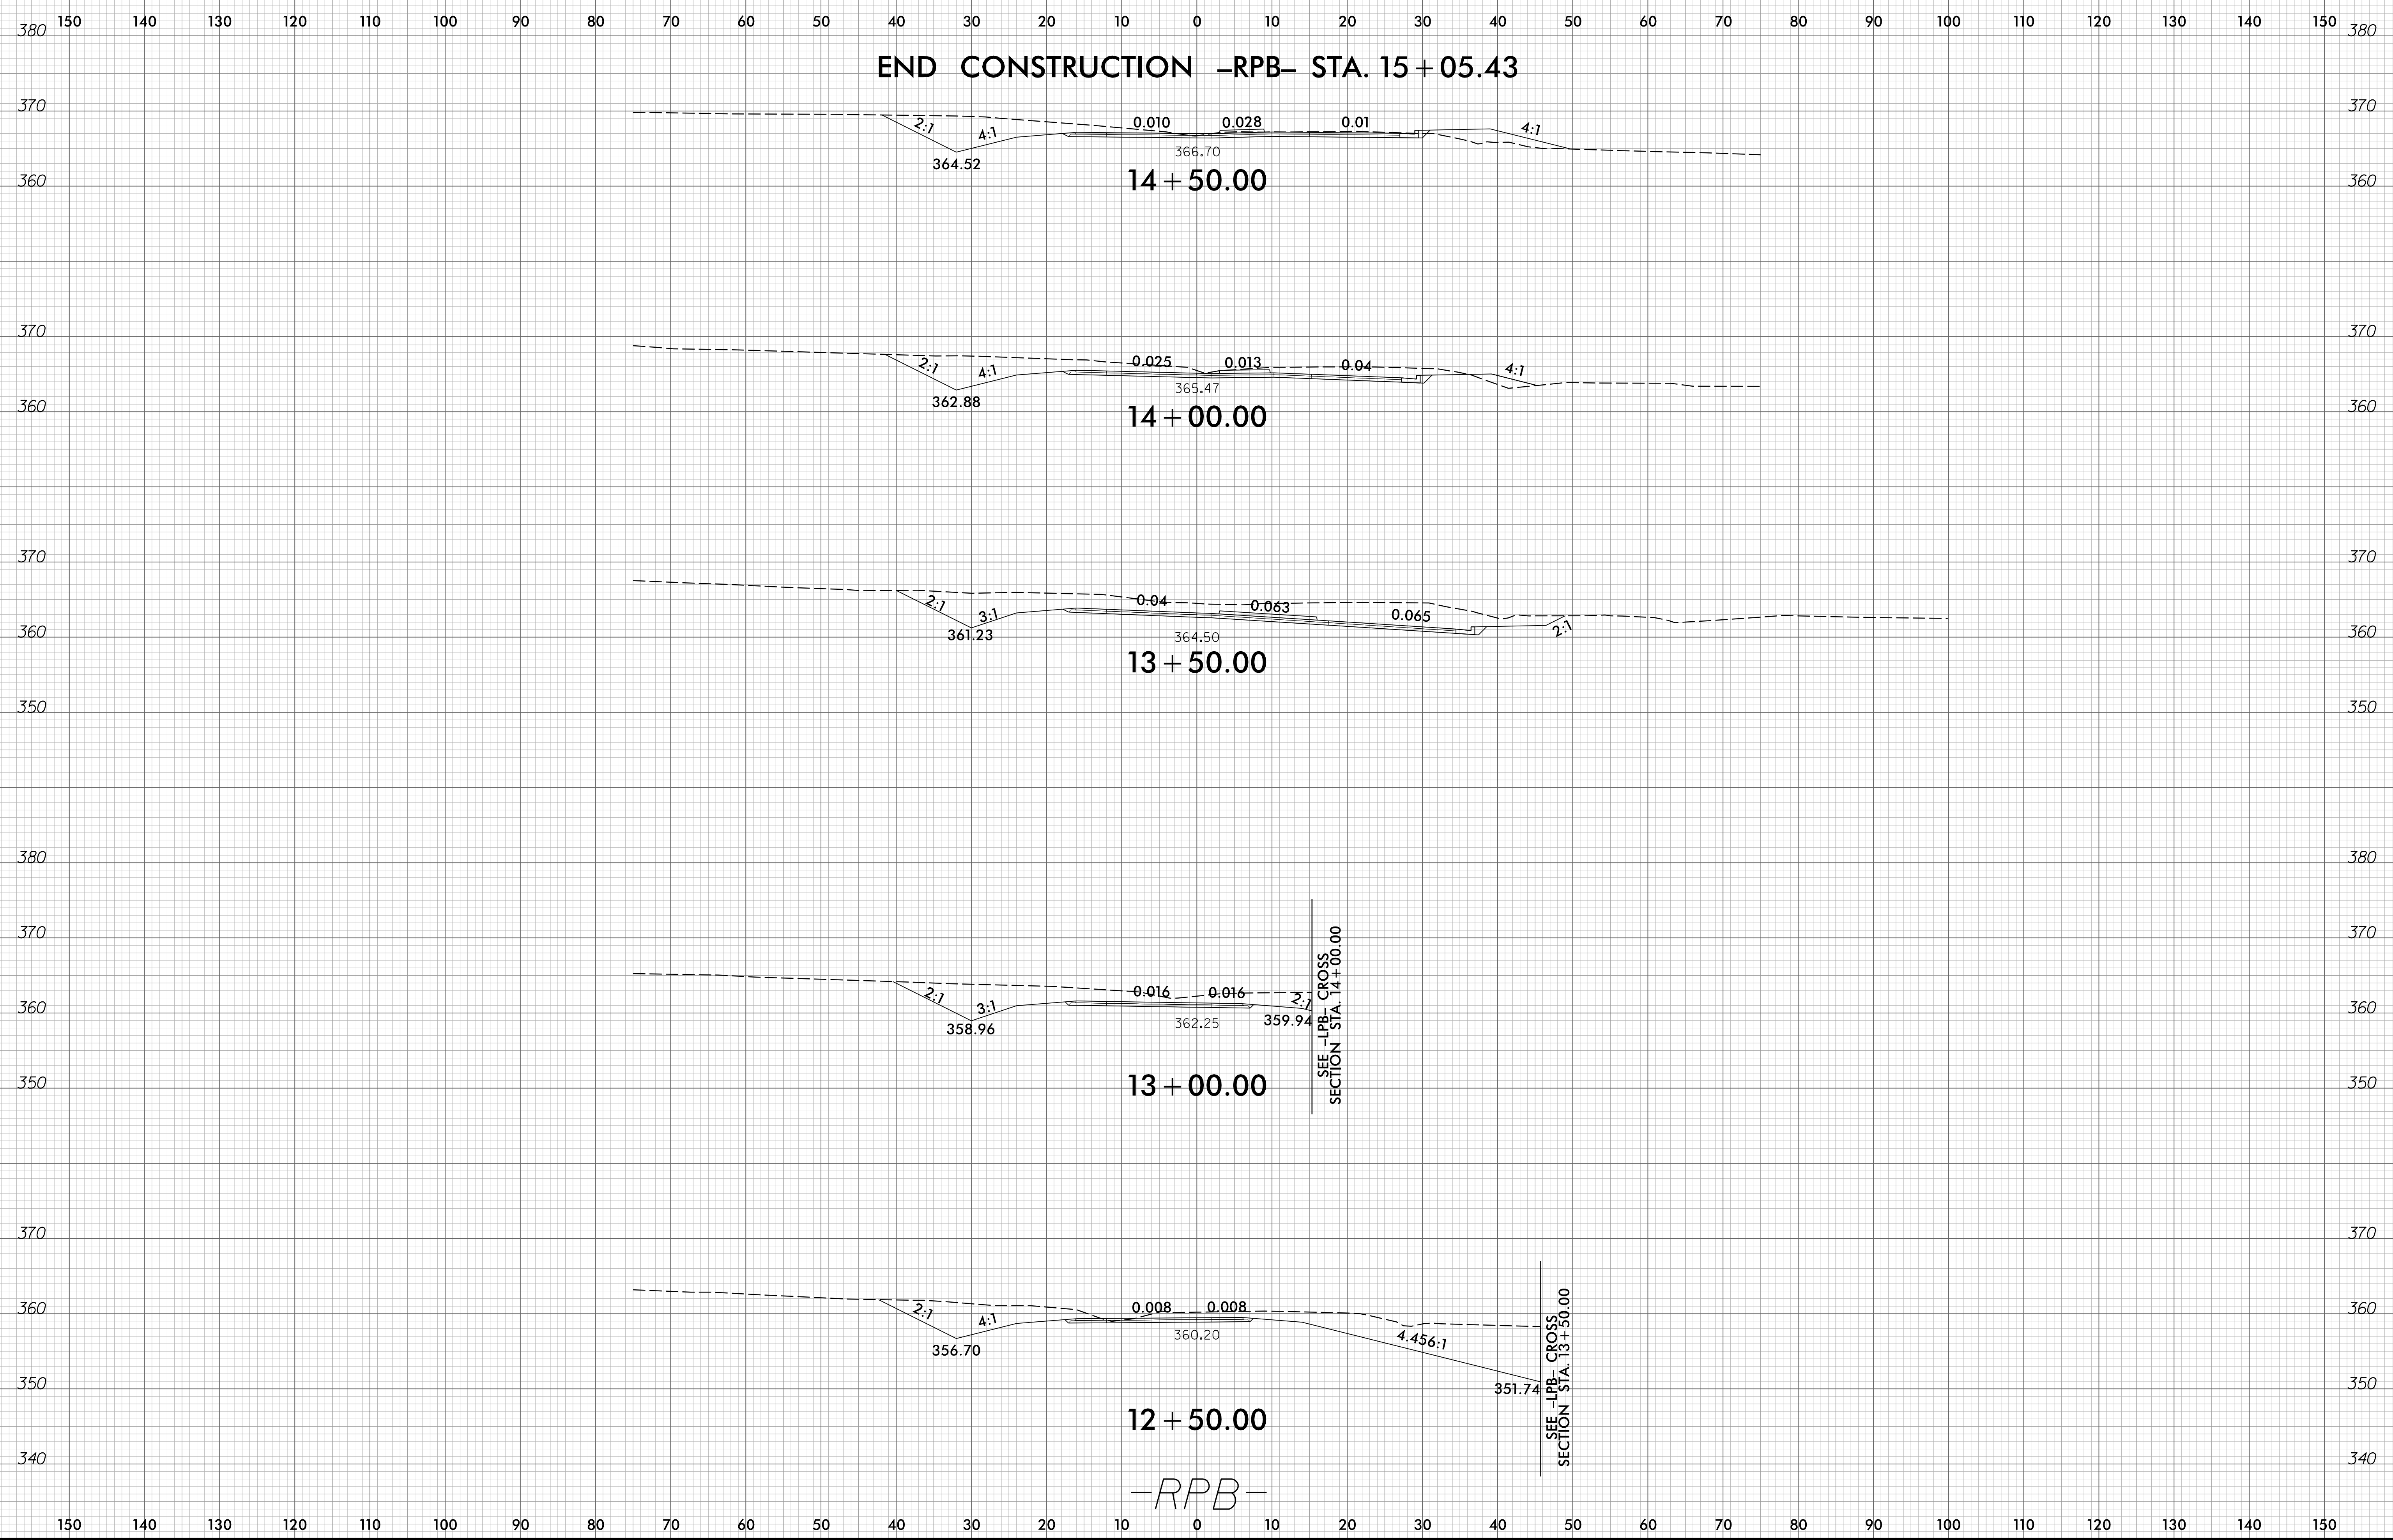


150 140 130 120 110 100 90 80 70 60 50 40 30 20 10 0 10 20 30 40 50 60 70 80 90 100 110 120 130 140 150


END CONSTRUCTION -RPC- STA. 14 + 04.96

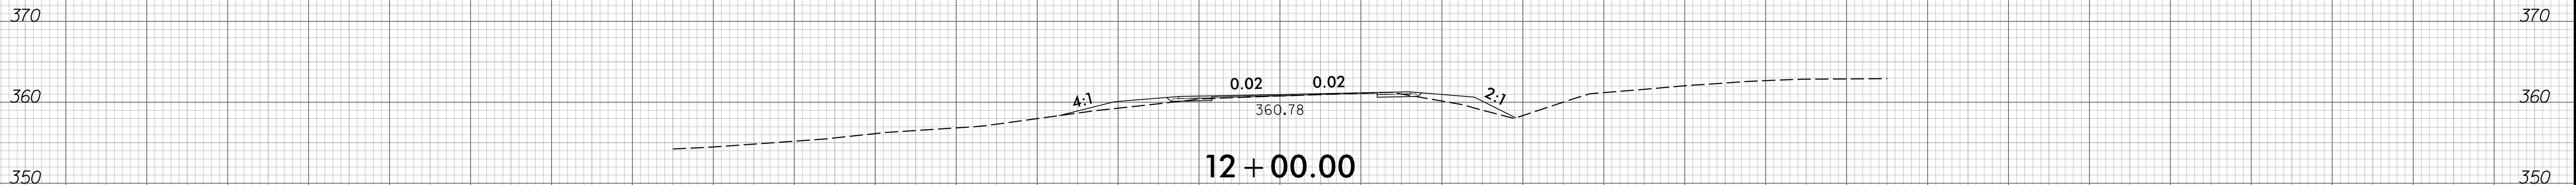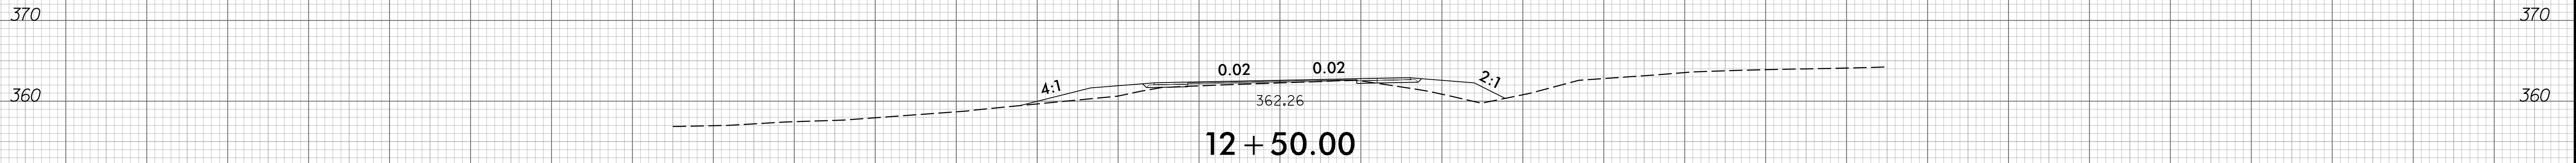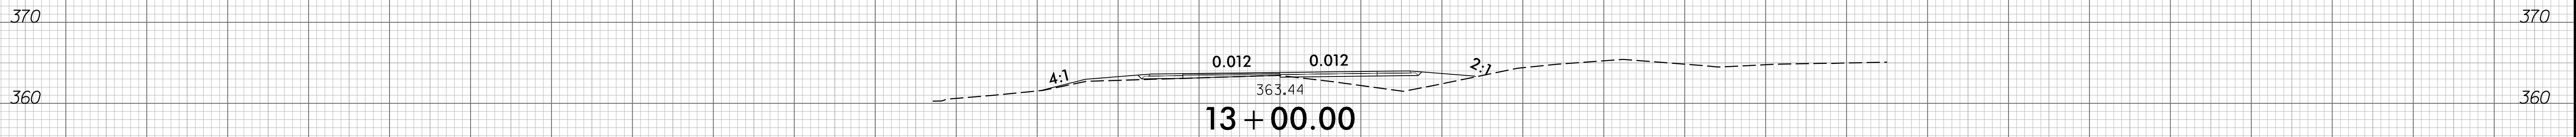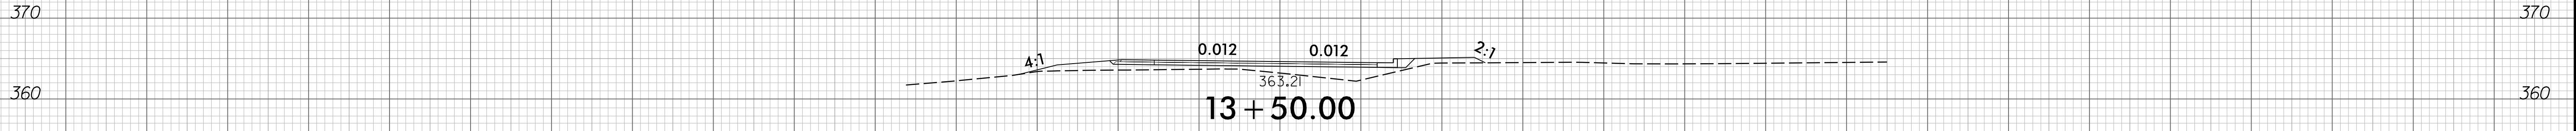

BEGIN CONSTRUCTION -RPC- STA. 11 + 60.00

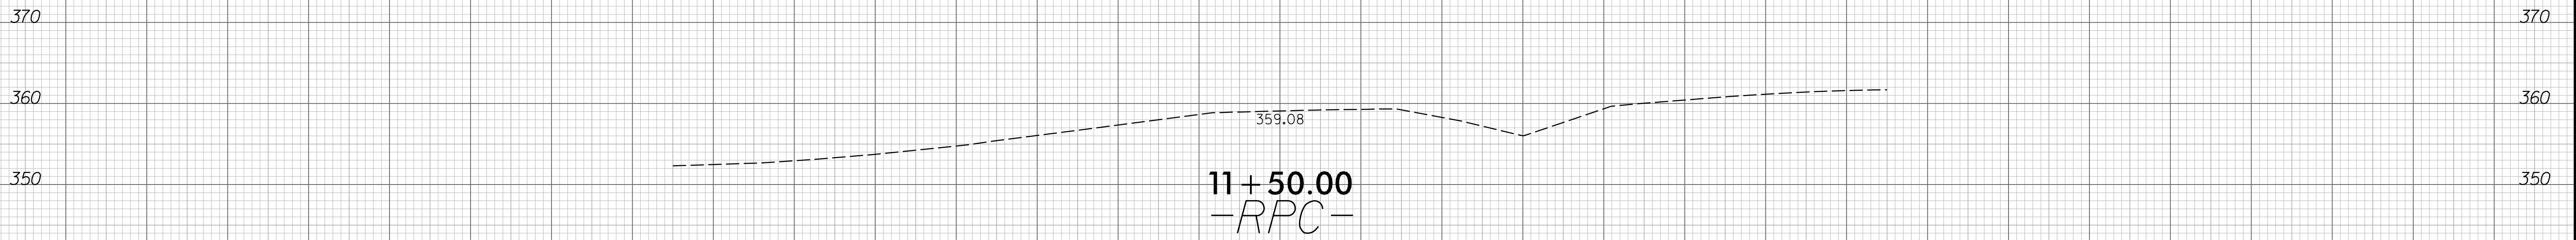

I:\7\2023
 \L\Local\Projects\60436195-B-4654-900-Work\910-CAD\70-CAD\70-NC001-TIP-Roadway\Corridor-Modeling\B4654-rdy_XPL_RPC.dgn
 patrick.mepson

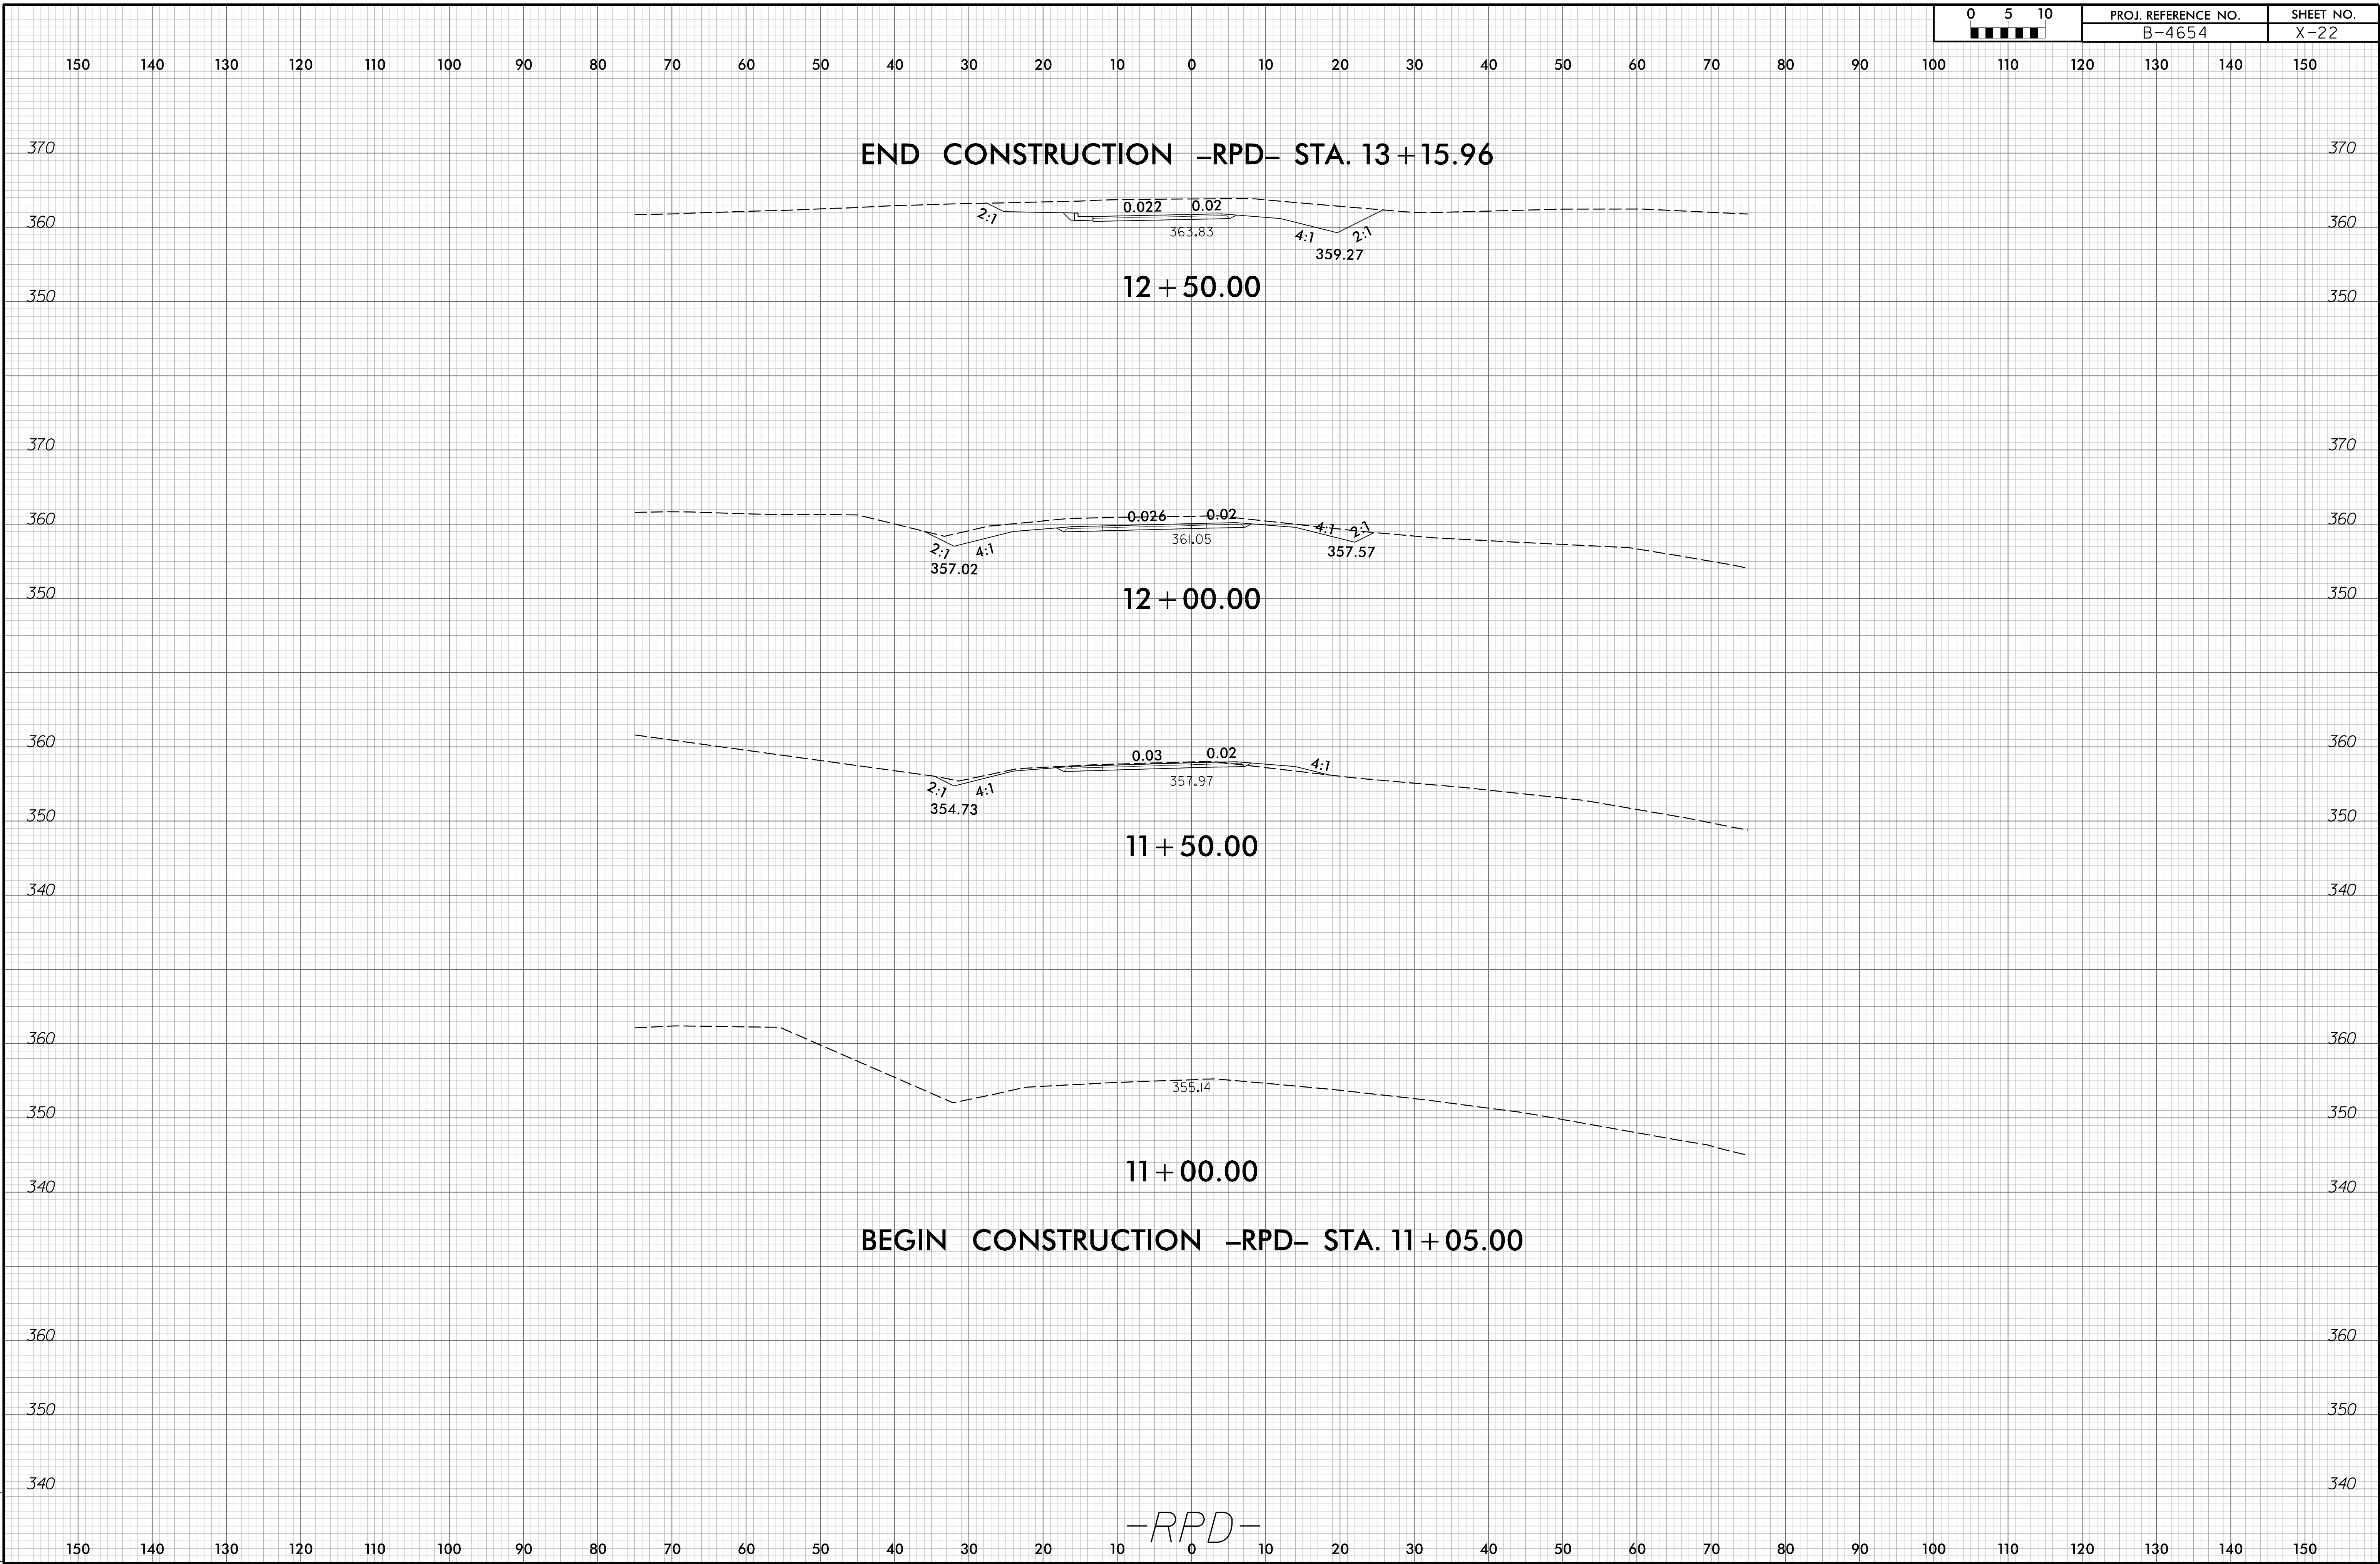


150 140 130 120 110 100 90 80 70 60 50 40 30 20 10 0 10 20 30 40 50 60 70 80 90 100 110 120 130 140 150

END CONSTRUCTION -DW1- STA. 10 + 95.04

370

370

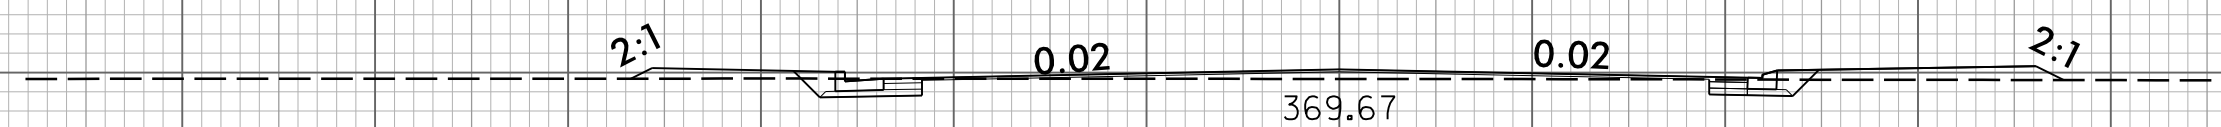

360

360

10 + 50.00

BEGIN CONSTRUCTION -DW1- STA. 10 + 20.04

-DW1-

150 140 130 120 110 100 90 80 70 60 50 40 30 20 10 0 10 20 30 40 50 60 70 80 90 100 110 120 130 140 150

150 140 130 120 110 100 90 80 70 60 50 40 30 20 10 0 10 20 30 40 50 60 70 80 90 100 110 120 130 140 150

END CONSTRUCTION -DW2- STA. 11+75.28

SHEAR LINE -L-

SHEAR LINE -L-

SHEAR LINE -L-

2:1 0.02 0.02 2:1

2:1 0.02 0.02 2:1

2:1 0.02 0.02 2:1

369.53

369.36

368.71

11+50.00

11+00.00

10+50.00

BEGIN CONSTRUCTION -DW2- STA. 10+11.75

-DW2-

380

370

380

370

360

380

370

360

380

370

380

370

360

380

370

360

150 140 130 120 110 100 90 80 70 60 50 40 30 20 10 0 10 20 30 40 50 60 70 80 90 100 110 120 130 140 150

END CONSTRUCTION -DW3- STA. 11 + 05.00

380 380

370 370

380 380

370 370

360 360

BEGIN CONSTRUCTION -DW3- STA. 10 + 20.00

370 370

360 360

10 + 00.00

11 + 00.00

10 + 50.00

-DW3-

I:\7\2023
 \L\Local\Projects\60436195-B-4654-900-Work\910-CAD\70-NC00T-TIP-Roadway\CorridorModeling\B4654_rdy_XPL-DW3.dgn
 patrick.meherson