


8/17/99

REVISIONS


X:\30\2003\Roadway\Proj\U-6036_Rdy_Det\1 Sht 2B-01(Roundabout Layout).dgn
12/21/2023

| | |
|-----------------------|-----------|
| PROJECT REFERENCE NO. | SHEET NO. |
| U-6036 | 2B-1 |
| RW SHEET NO. | |

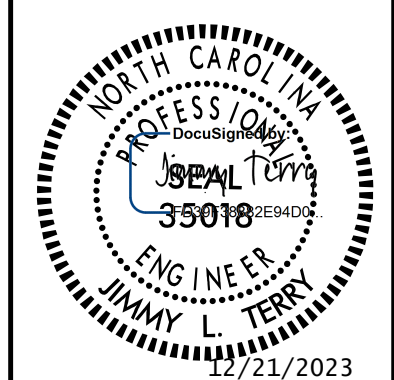

DOCUMENT NOT CONSIDERED FINAL
UNLESS ALL SIGNATURES COMPLETED

TGS ENGINEERS
 201 W. MARION ST., STE 200
 SHELBY, NC 28150
 PH: (704) 476-0003
 CORP. LICENSE NO.: C-0275

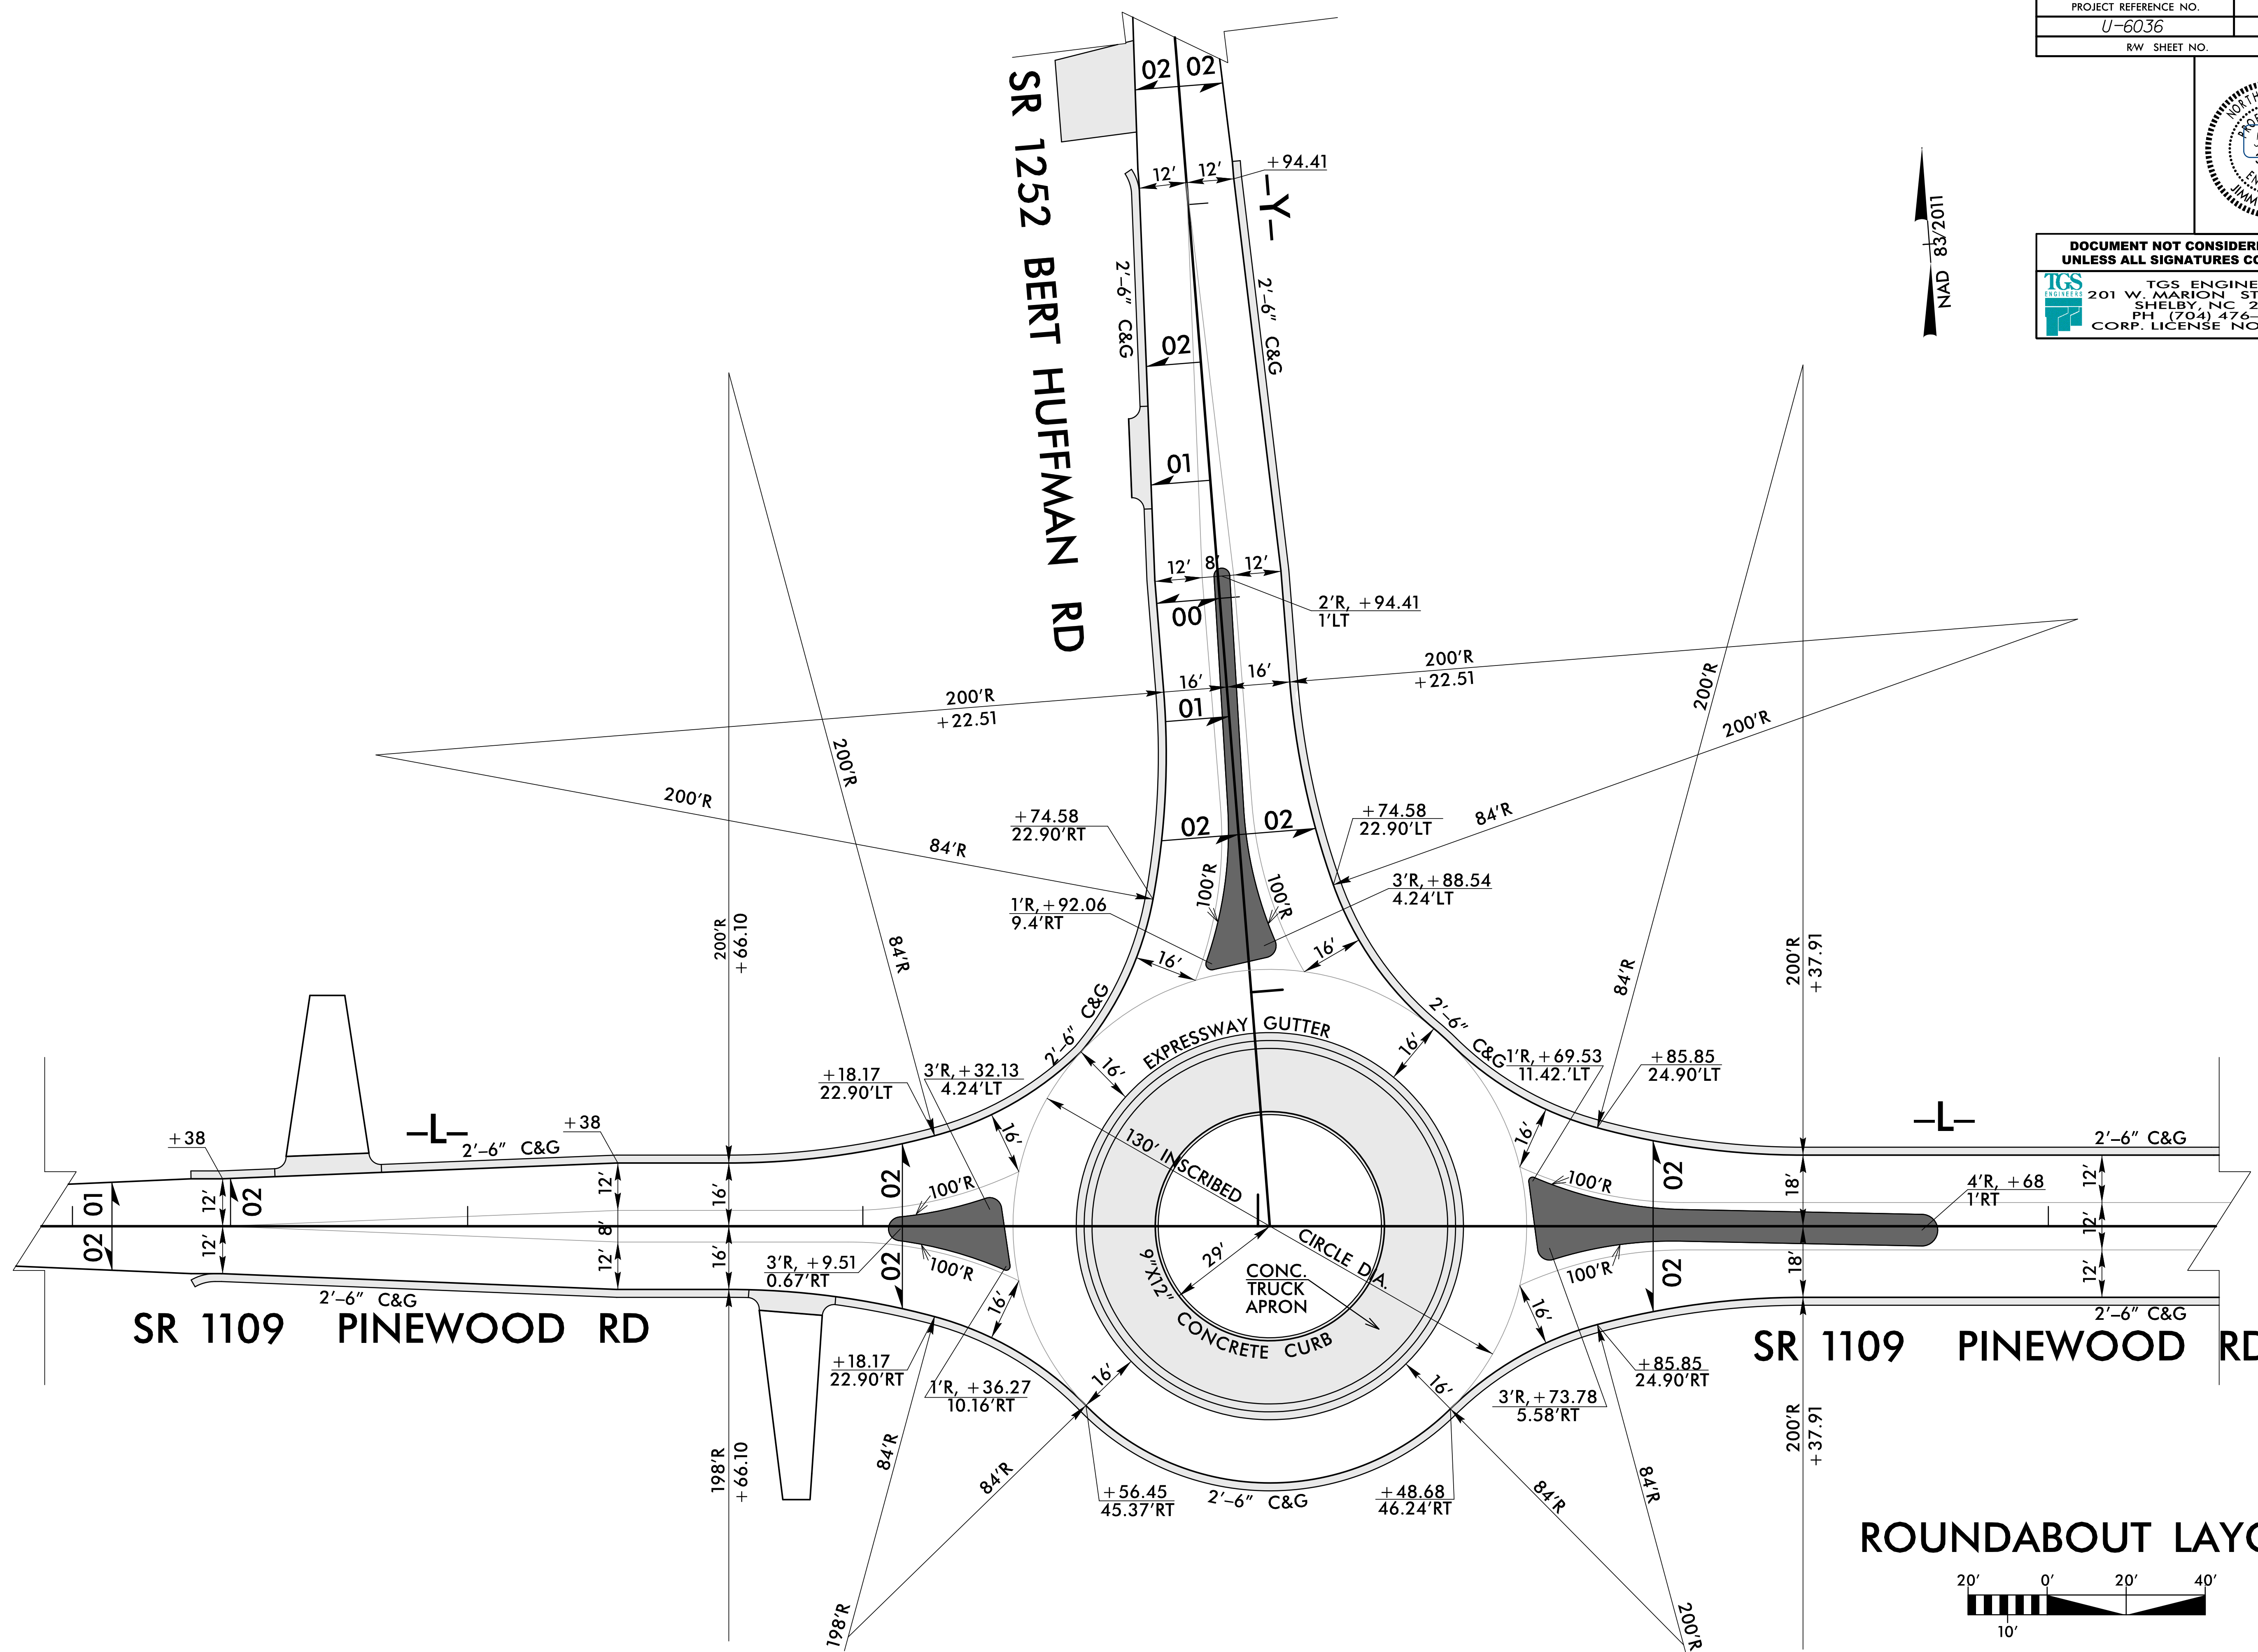

ROUNABOUT LAYOUT

