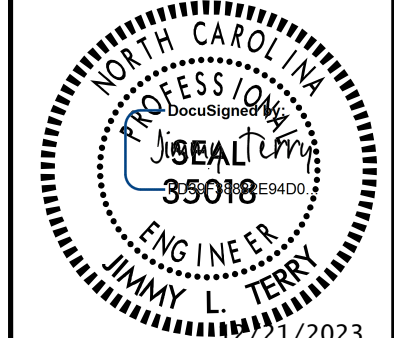


8/17/99

9"X12" CONCRETE CURB & MONOLITHIC CONCRETE ISLAND LAYOUTS


PROJECT REFERENCE NO. U-6036	SHEET NO. 2B-2
RW SHEET NO.	
ROADWAY DESIGN ENGINEER	
	

NAD 83/2011


**DOCUMENT NOT CONSIDERED FINAL
UNLESS ALL SIGNATURES COMPLETED**

TGS ENGINEERS
201 W. MARION ST., STE 200
SHELBY, NC 28150
PH: (704) 476-0003
CORP. LICENSE NO.: C-0275

-L- SR 1109 PINWOOD RD

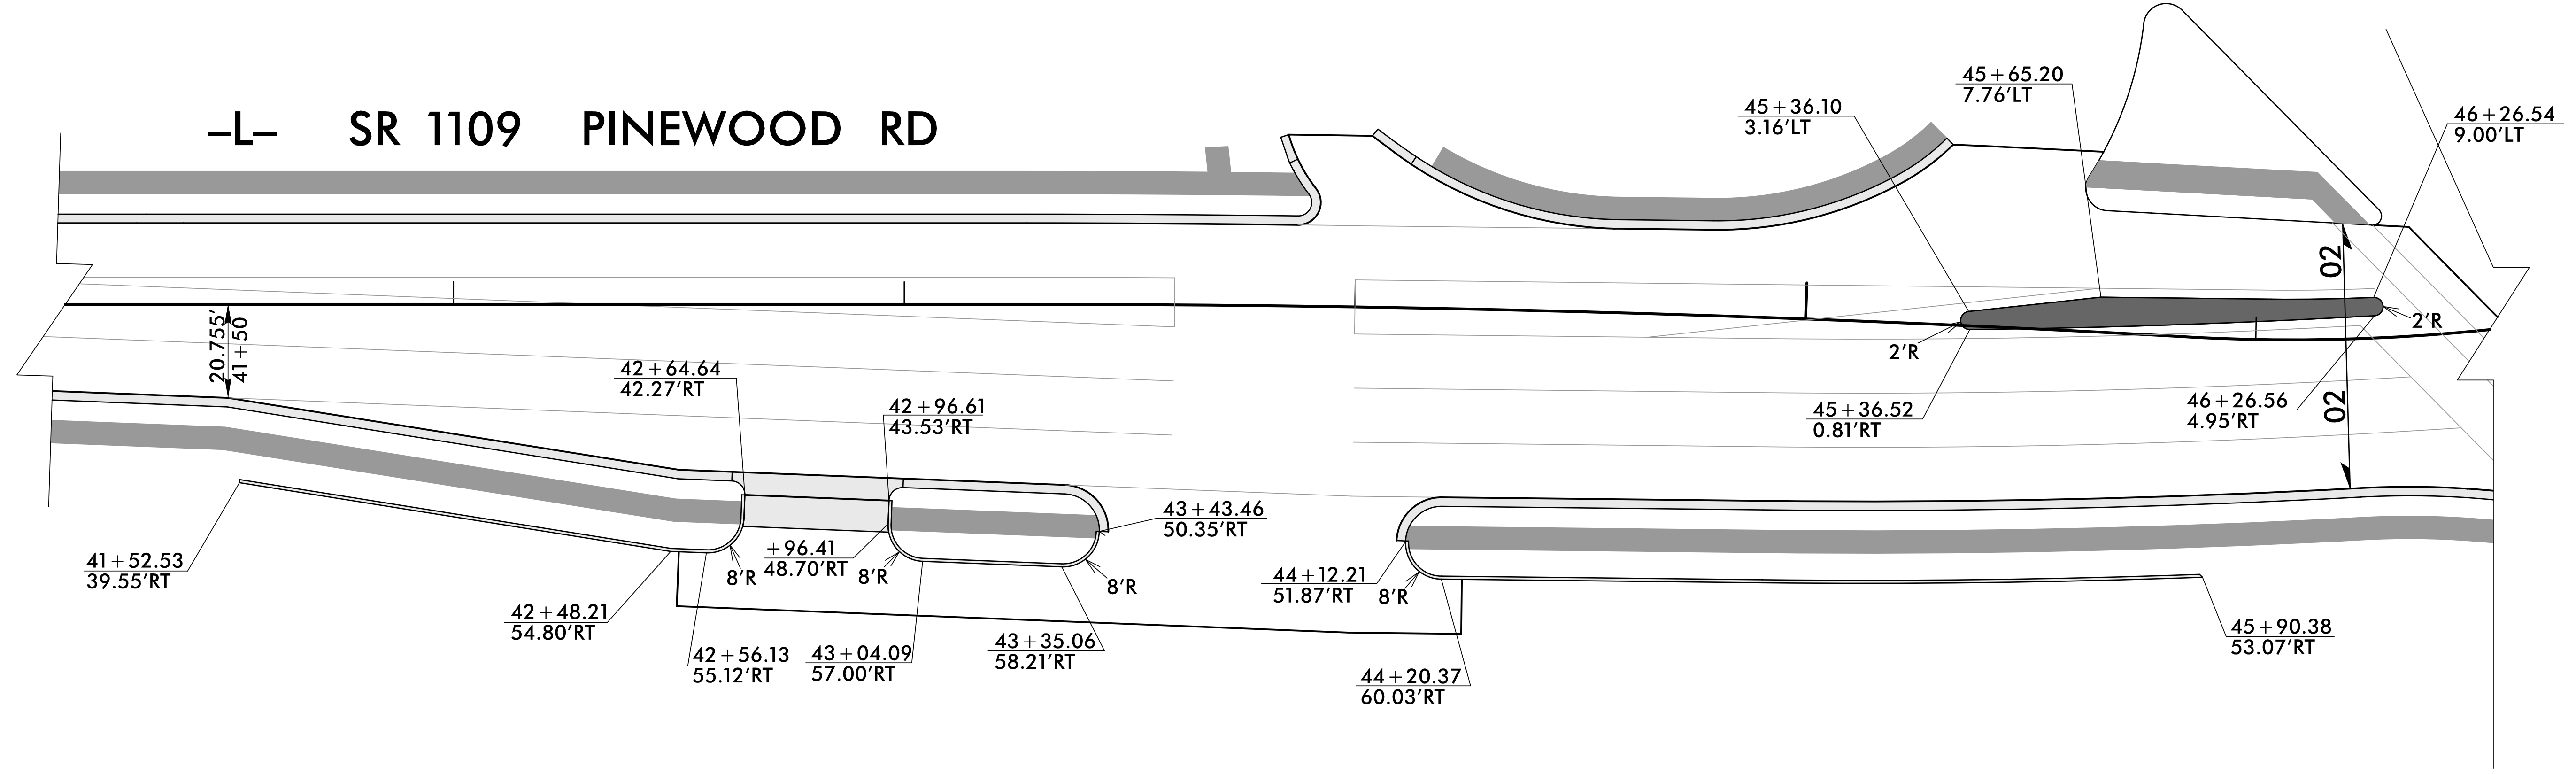

REVISIONS

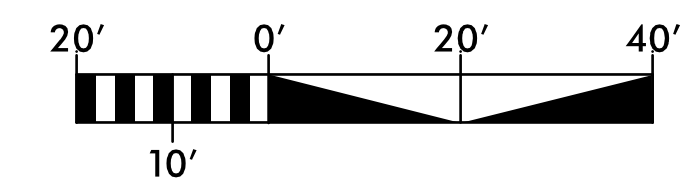

X:\2003\2003\Roadway\Proj\U-6036\Redy_Det\1 Sht 2B-02\Conc Curb Layout.dgn