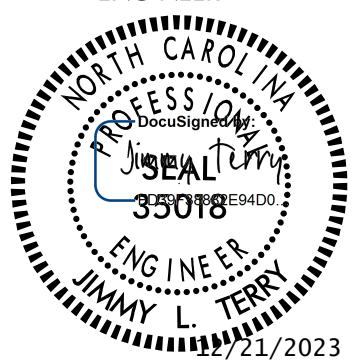
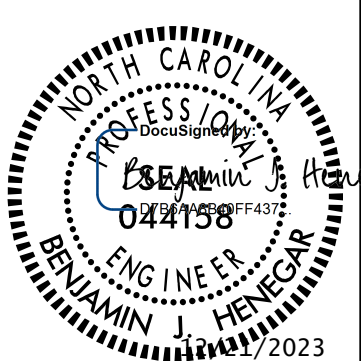

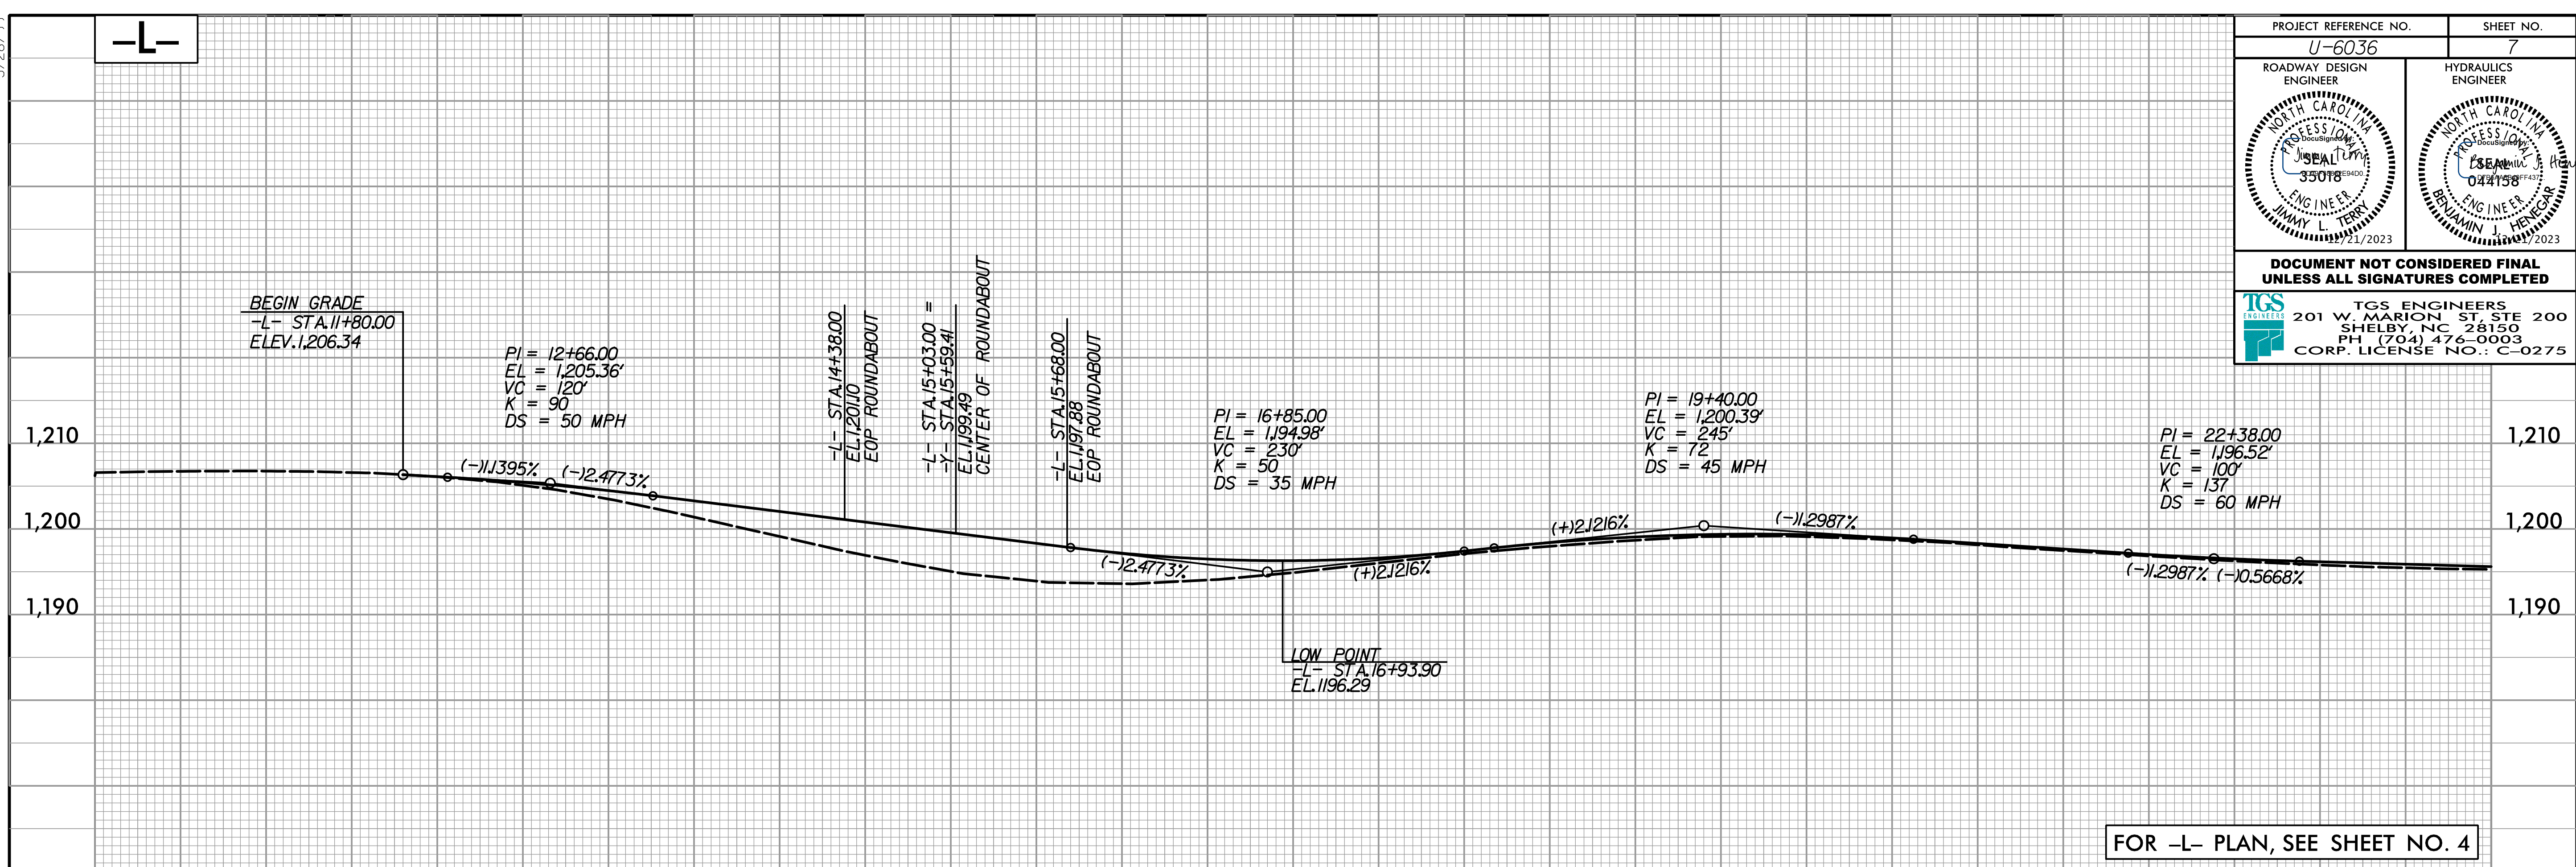


5/28/24


-L-

| | |
|---|---|
| PROJECT REFERENCE NO. U-6036 | SHEET NO. 7 |
| ROADWAY DESIGN ENGINEER  | HYDRAULICS ENGINEER  |
| DOCUMENT NOT CONSIDERED FINAL UNLESS ALL SIGNATURES COMPLETED | |
|  TGS ENGINEERS 201 W. MARION ST. STE 200 SHELBY, NC 28150 PH (704) 476-0003 CORP. LICENSE NO.: C-0275 | |



-L-

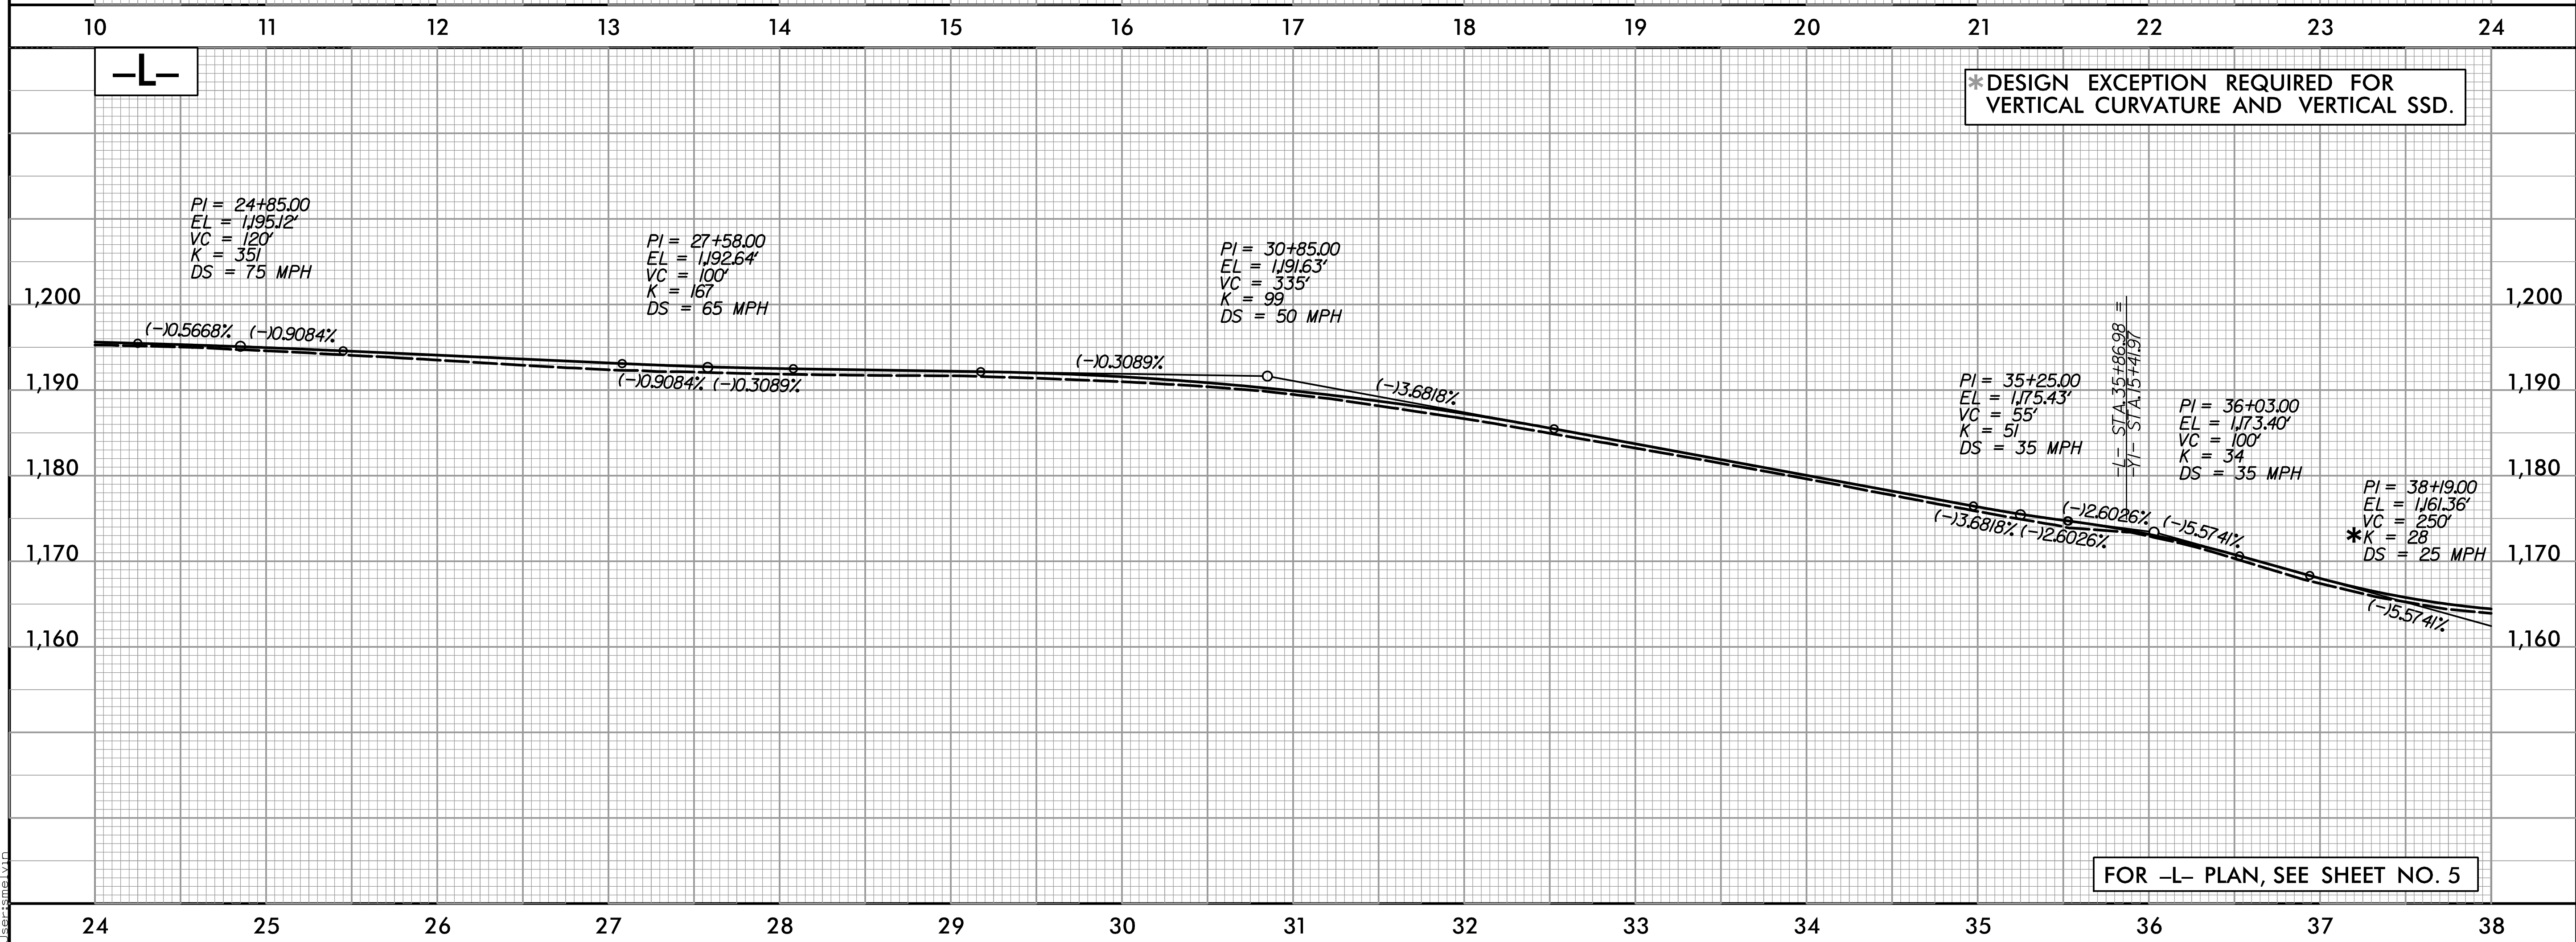*DESIGN EXCEPTION REQUIRED FOR VERTICAL CURVATURE AND VERTICAL SSD.



K:\2023\U-6036\Roadway\Proj\U-6036_Rdy.pfl.dgn