


5/28/23


-L-

***DESIGN EXCEPTION REQUIRED FOR VERTICAL CURVATURE AND VERTICAL SSD.**

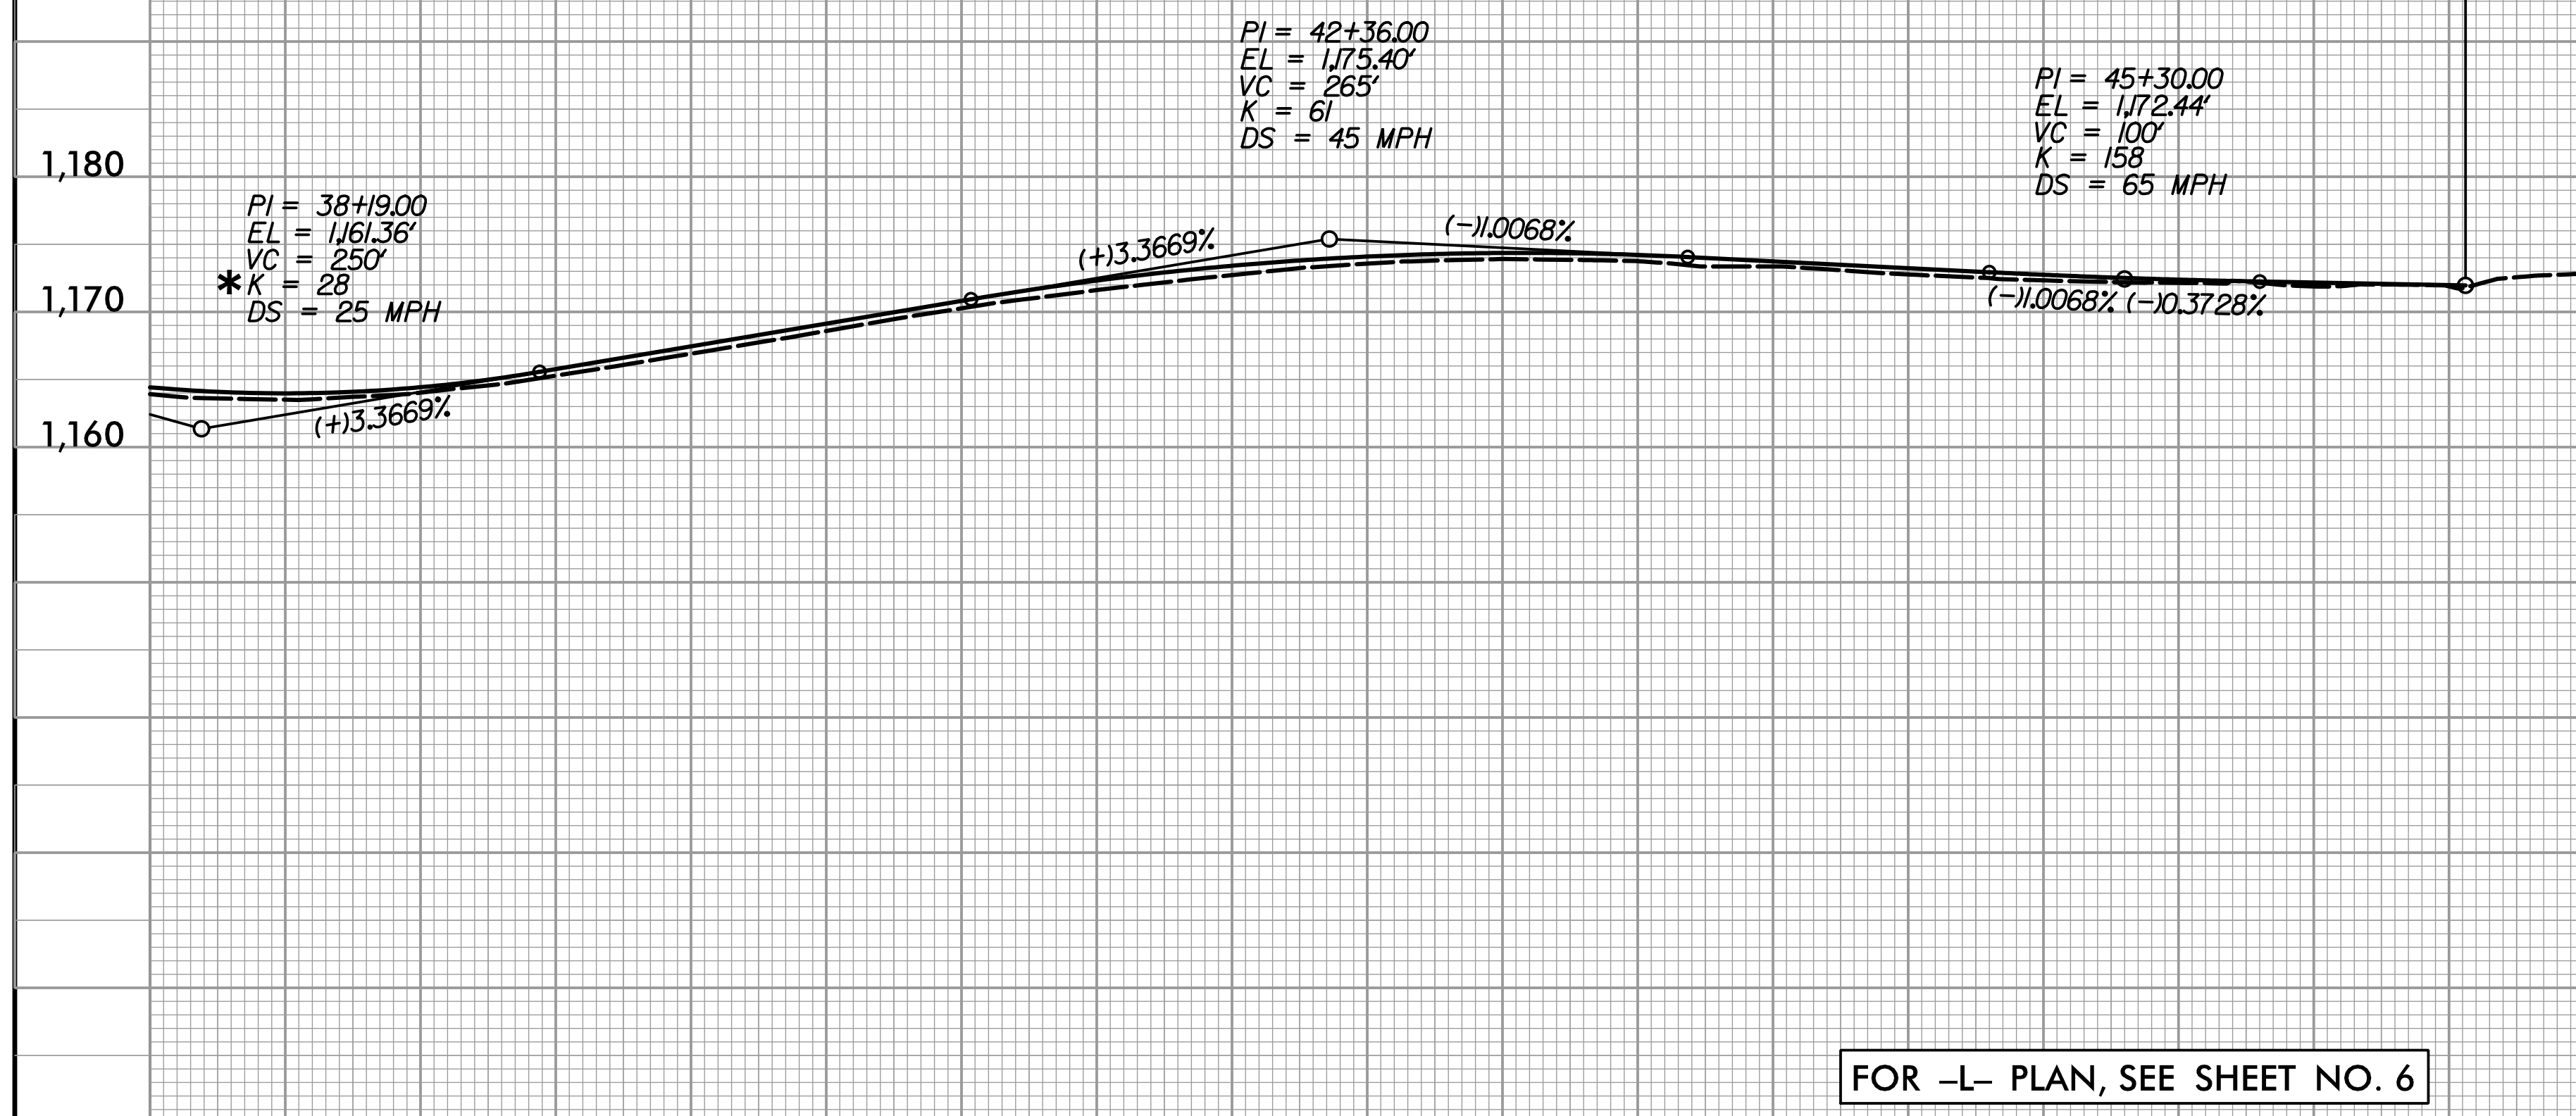


PROJECT REFERENCE NO. U-6036	SHEET NO. 8
ROADWAY DESIGN ENGINEER 	HYDRAULICS ENGINEER
DOCUMENT NOT CONSIDERED FINAL UNLESS ALL SIGNATURES COMPLETED	
TGS ENGINEERS 201 W. MARION ST. STE 200 SHELBY, NC 28150 PH (704) 476-0003 CORP. LICENSE NO.: C-0275	

-Y-

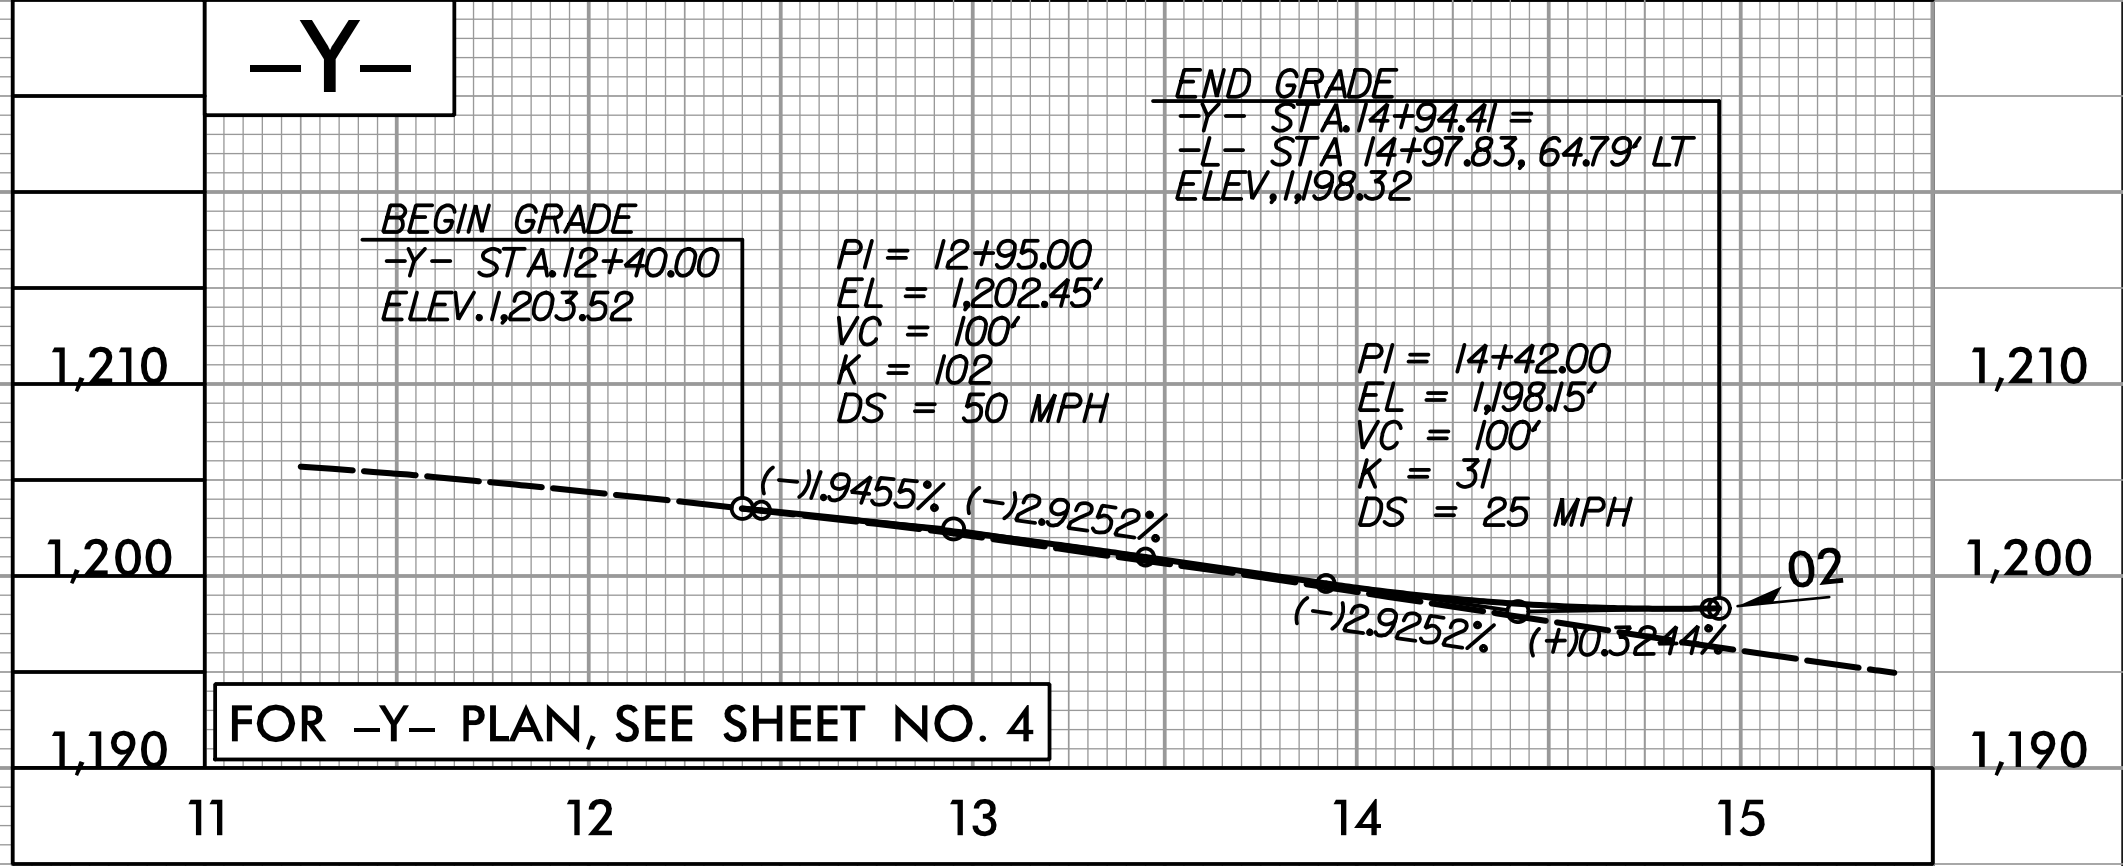

-Y1-

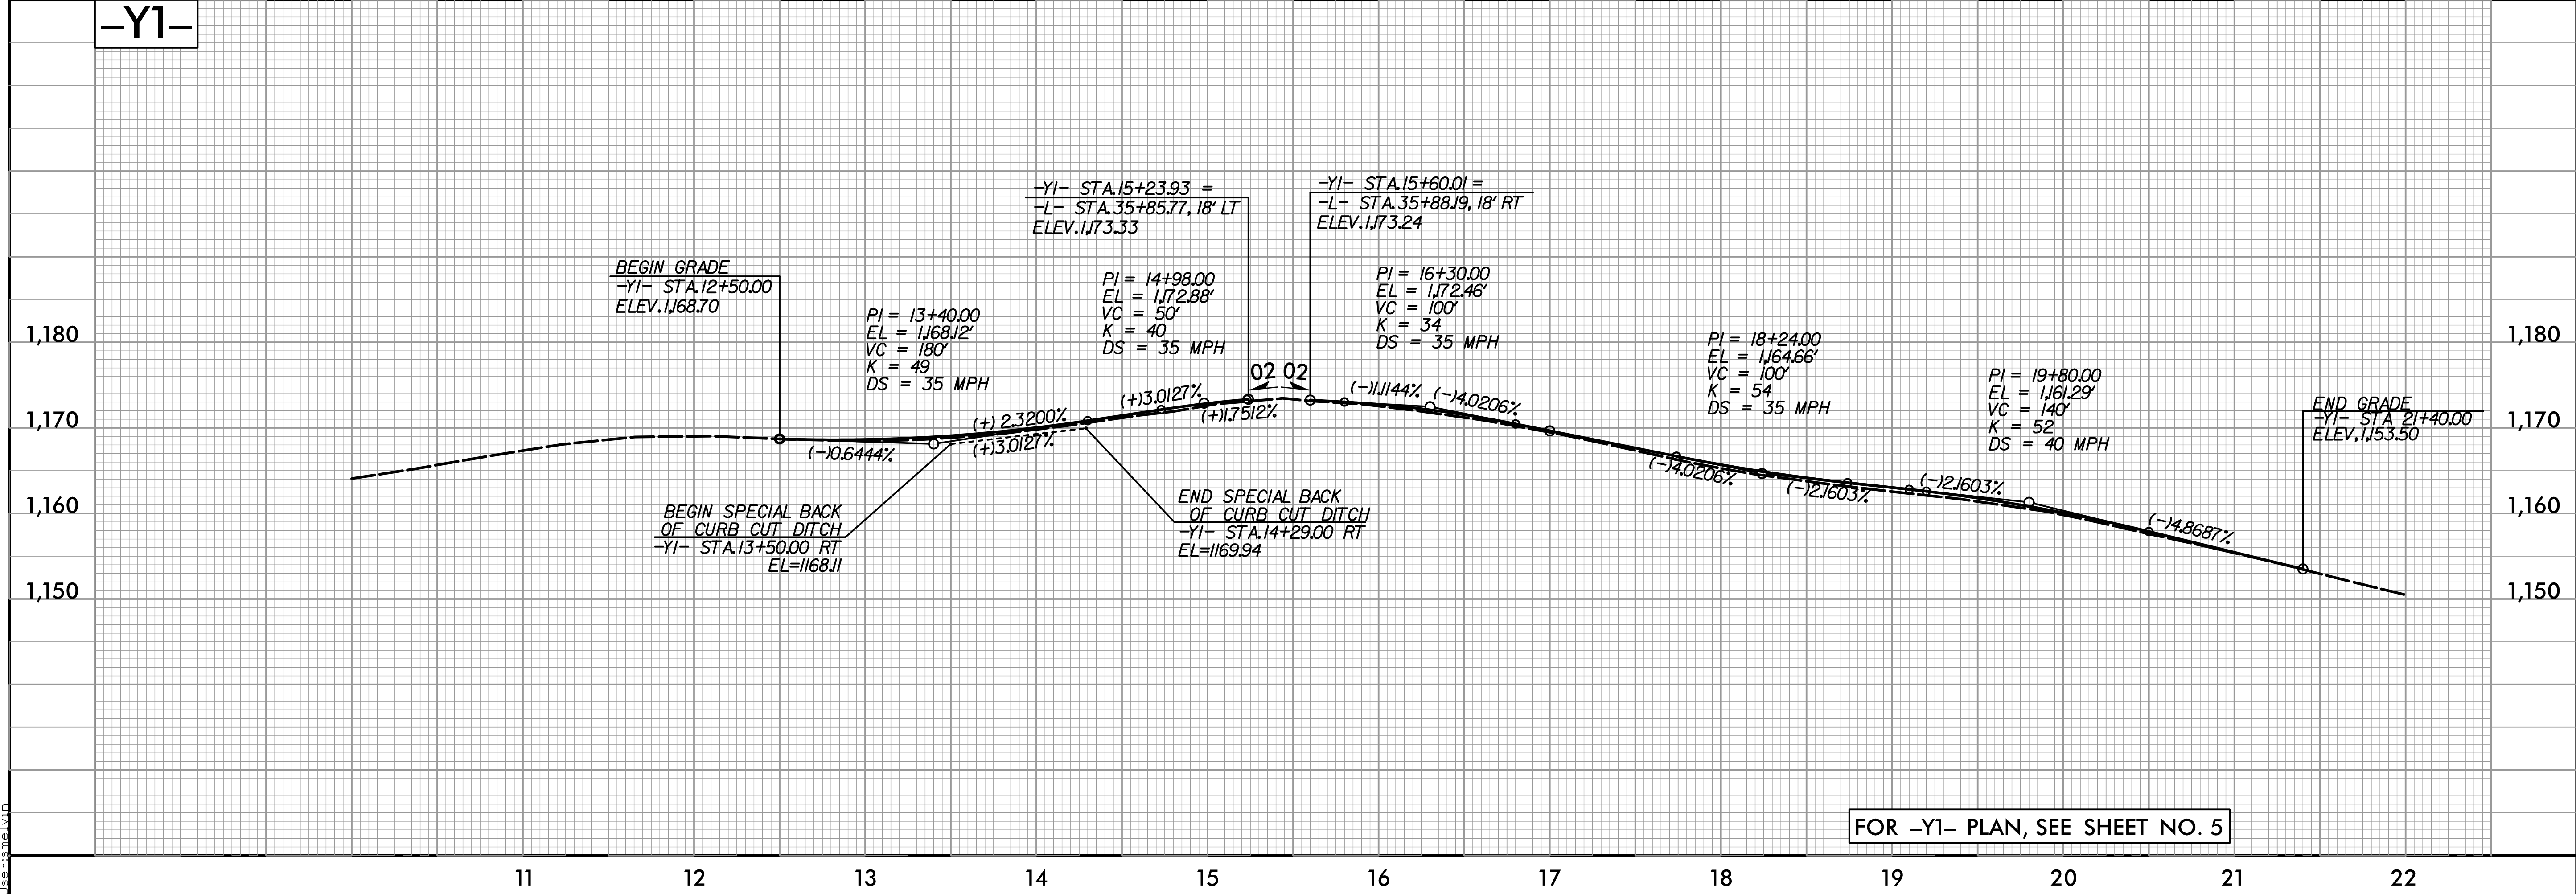

I:\30660\U-6036\Roadway\Proj\U-6036_Rdy_pFl.dgn