

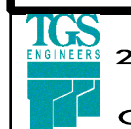
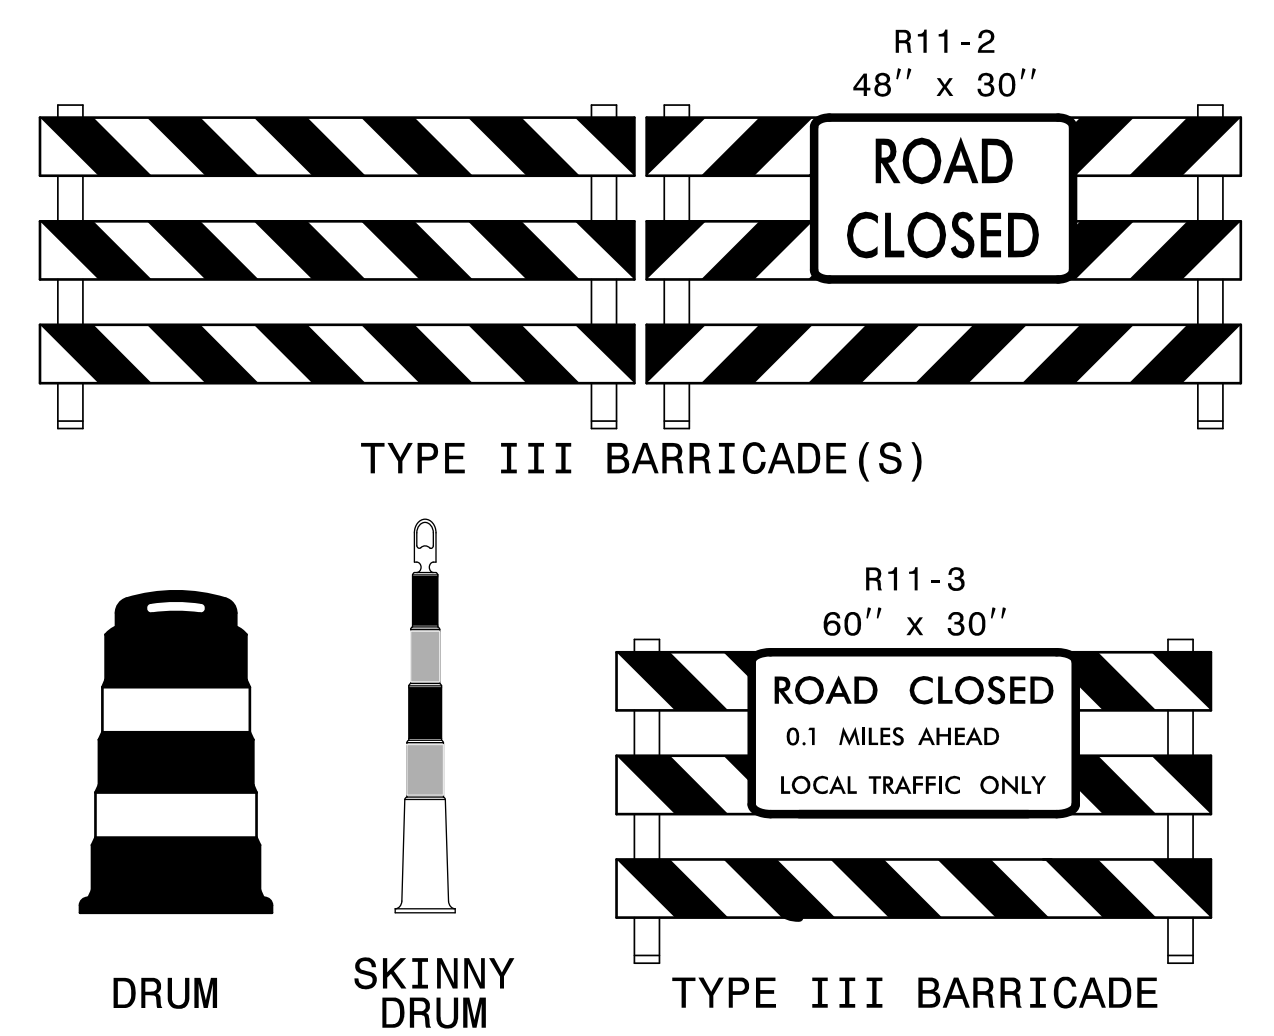


AREA A - PHASE I, STEP 3

PROJ. REFERENCE NO.	SHEET NO.
U-6036	TMP-4
 TGS ENGINEERS 201 W. MARION ST. STE 200 SHELBY, NC 28150 PH: (704) 476-0003 CORP. LICENSE NO.: C-0275	


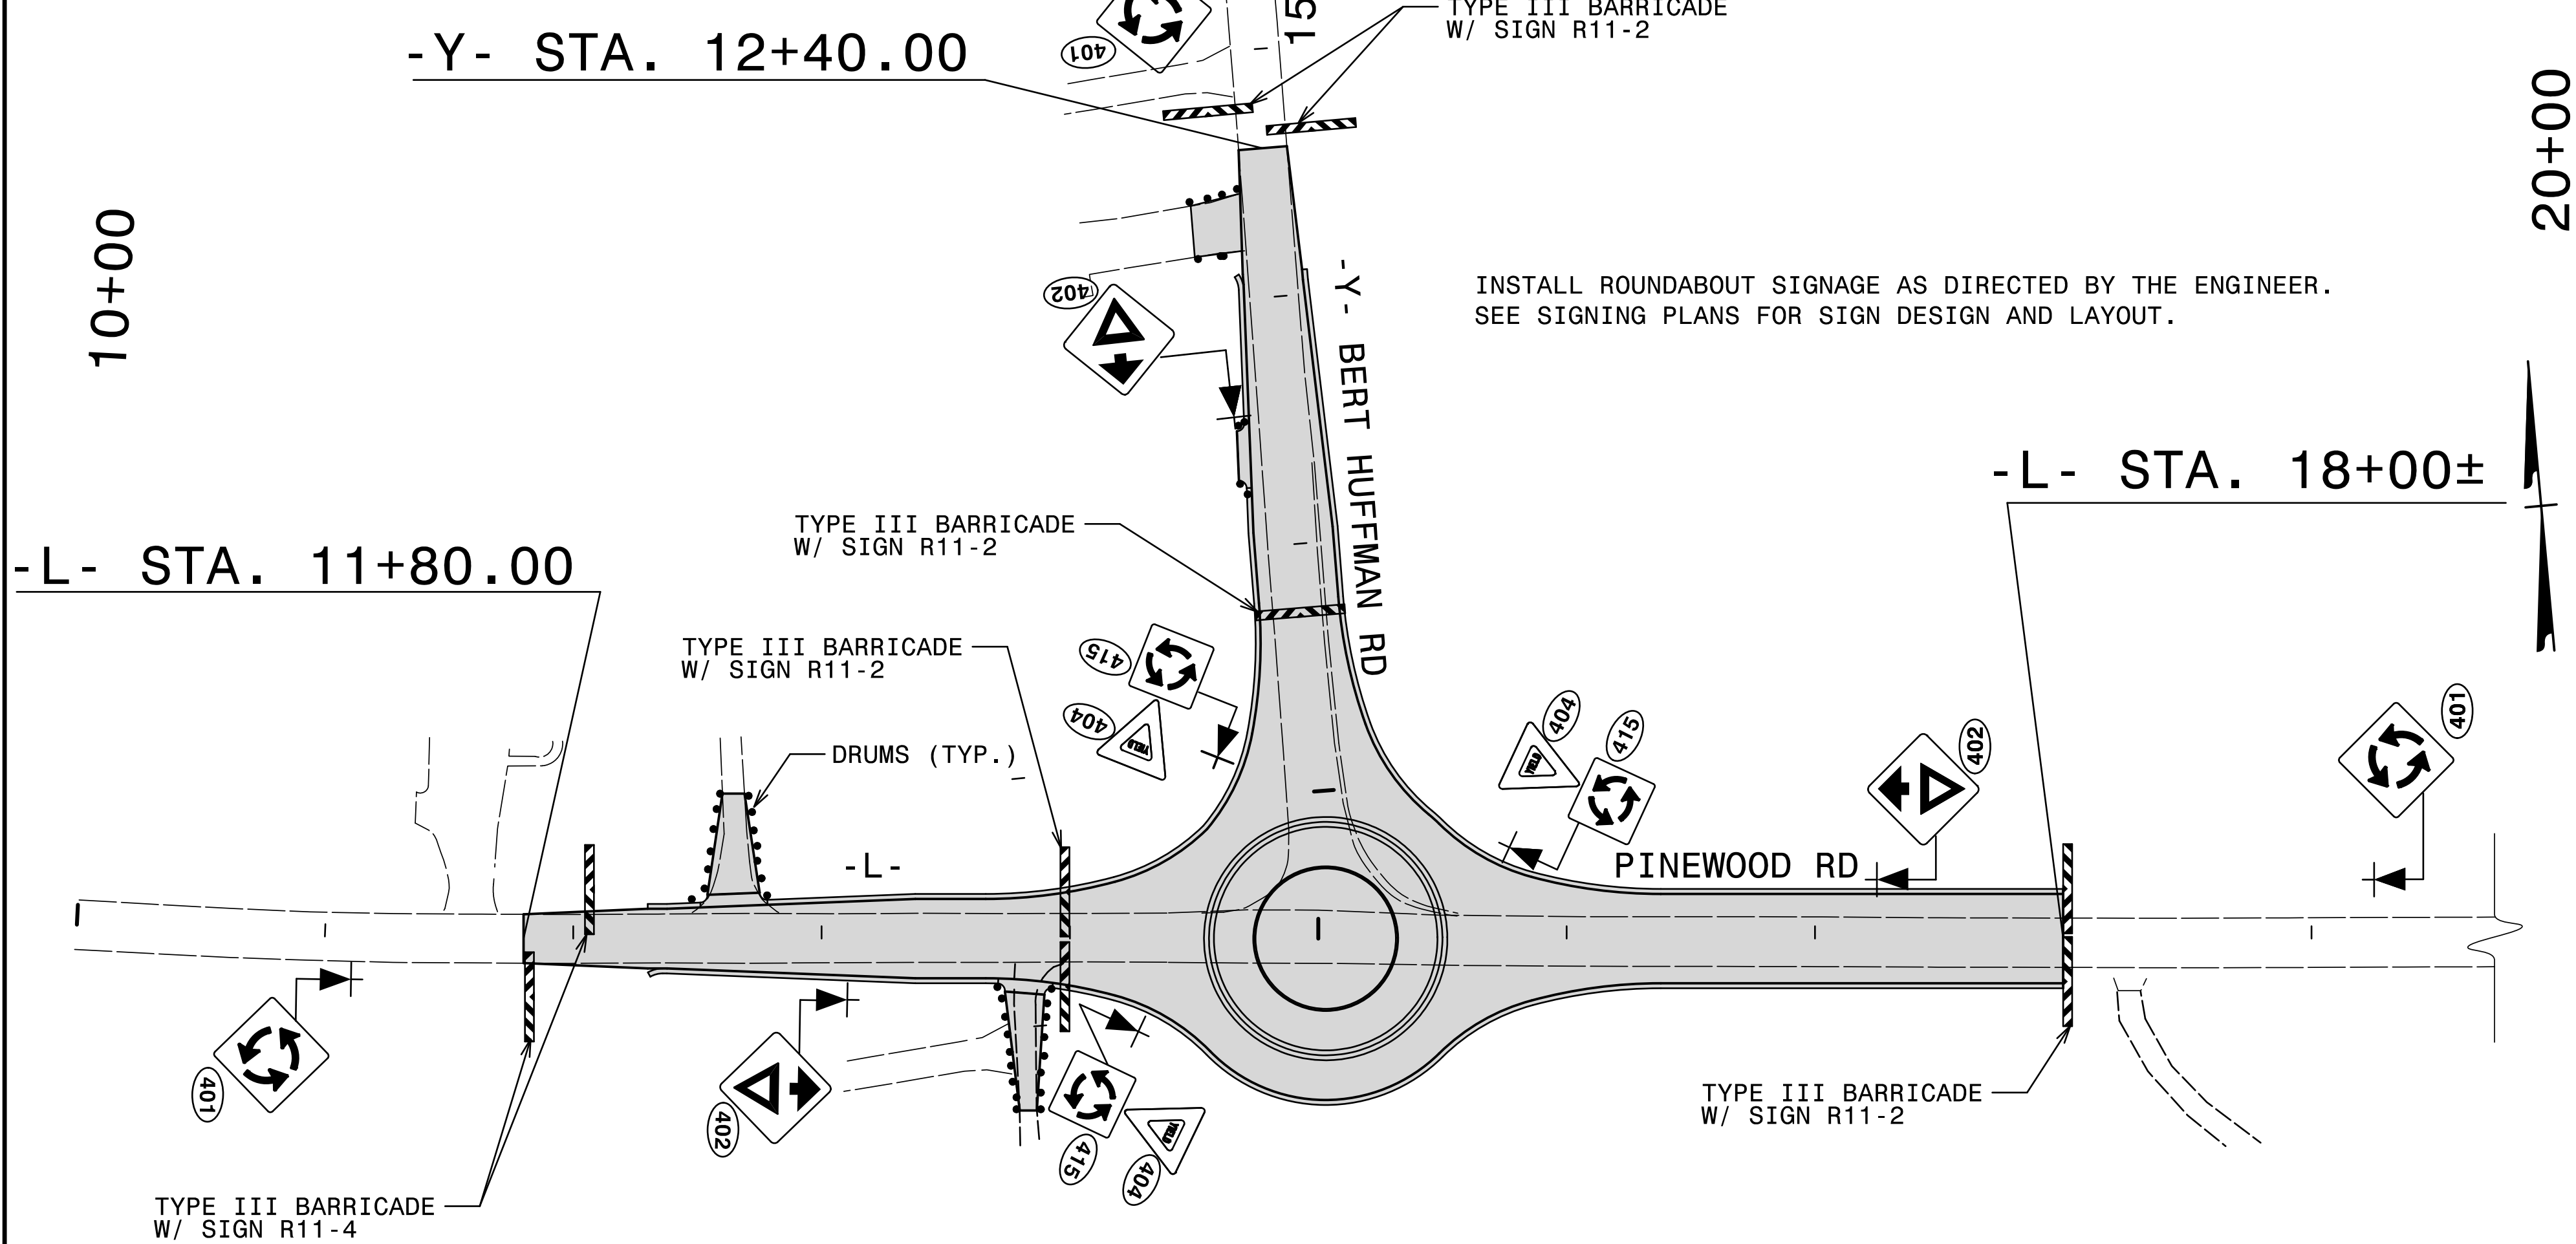


THE CONTRACTOR SHALL COMPLETE WORK IN AREA A PHASE I, STEPS 2 & 3 IN 75 CONSECUTIVE CALENDAR DAYS. SEE INTERMEDIATE CONTRACT AND LIQUIDATION DAMAGES.

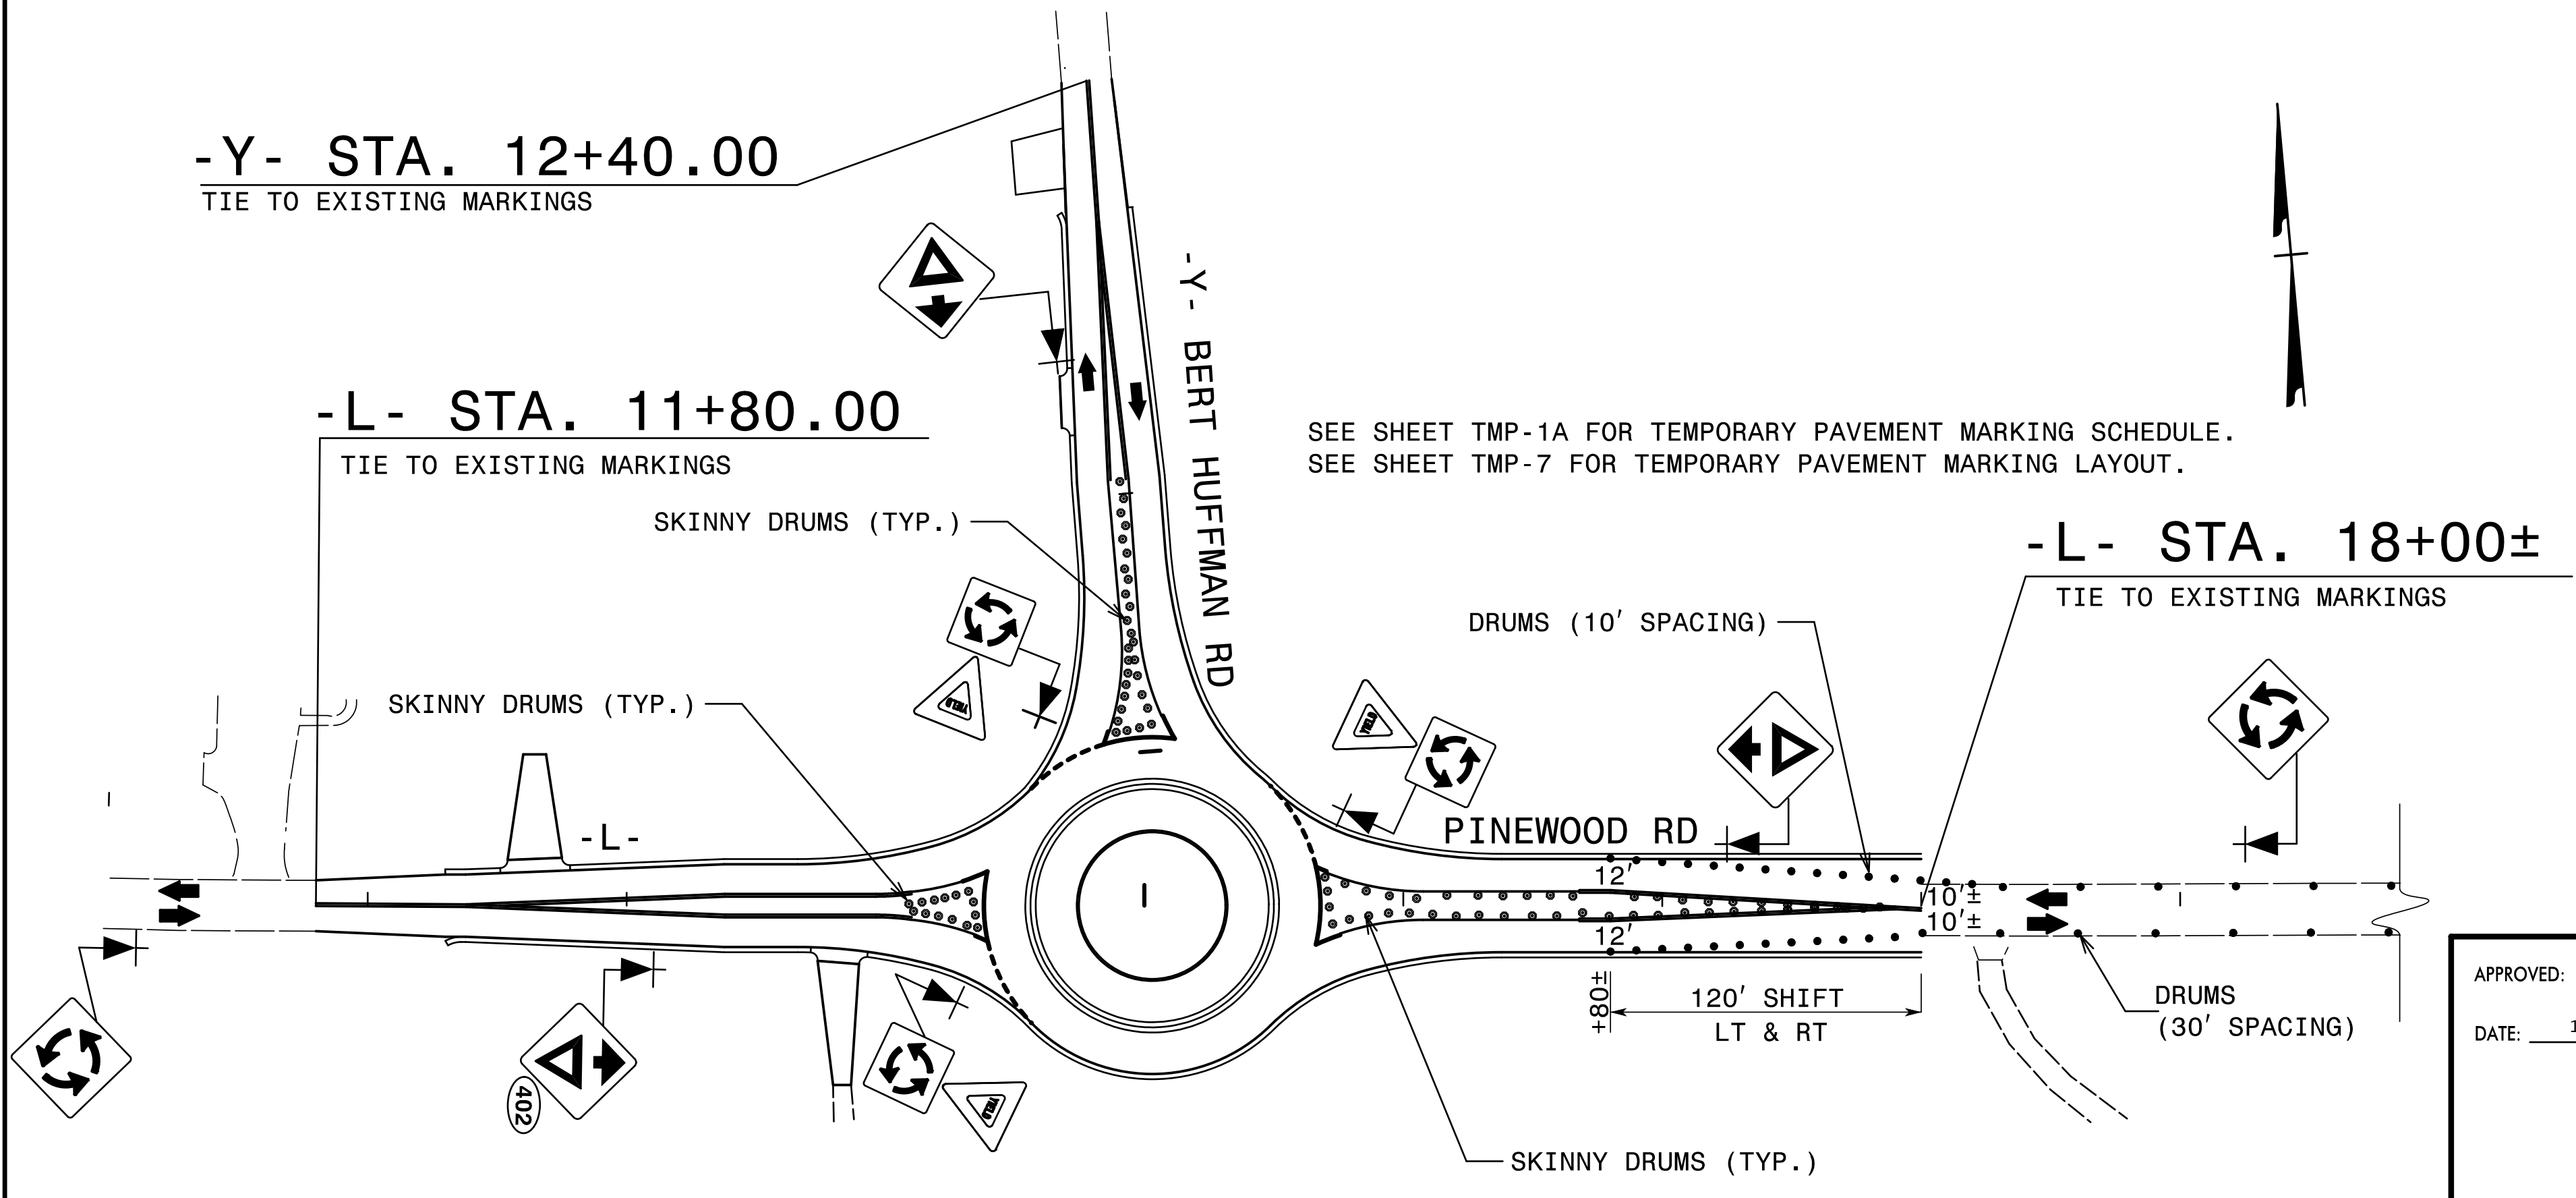

APPROVED: *Jimmy Terry*
 DATE: 1/11/2024

SEAL

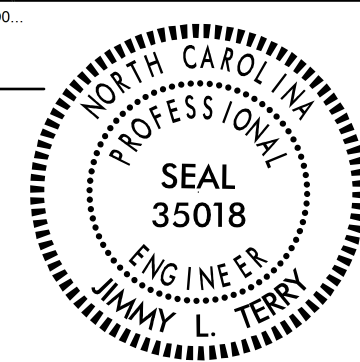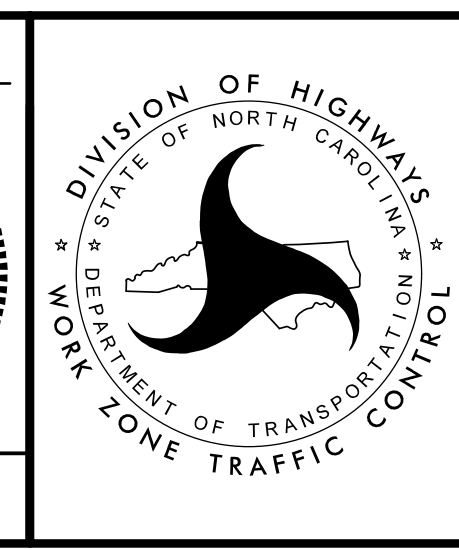PHASE I AREA A

1/11/2024
 V:\NC DOT\U-6036\TrafficControl\TCP\U-6036_TC_TMP_04 (PHI-AREA A).dgn
 User: jsmelvin