
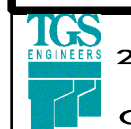





AREA B - PHASE I, STEP 2

PROJ. REFERENCE NO.	SHEET NO.
U-6036	TMP-5
 TGS ENGINEERS 201 W. MARION ST. STE 200 SHELBY, NC 28150 PH (704) 476-0003 CORP. LICENSE NO.: C-0275	

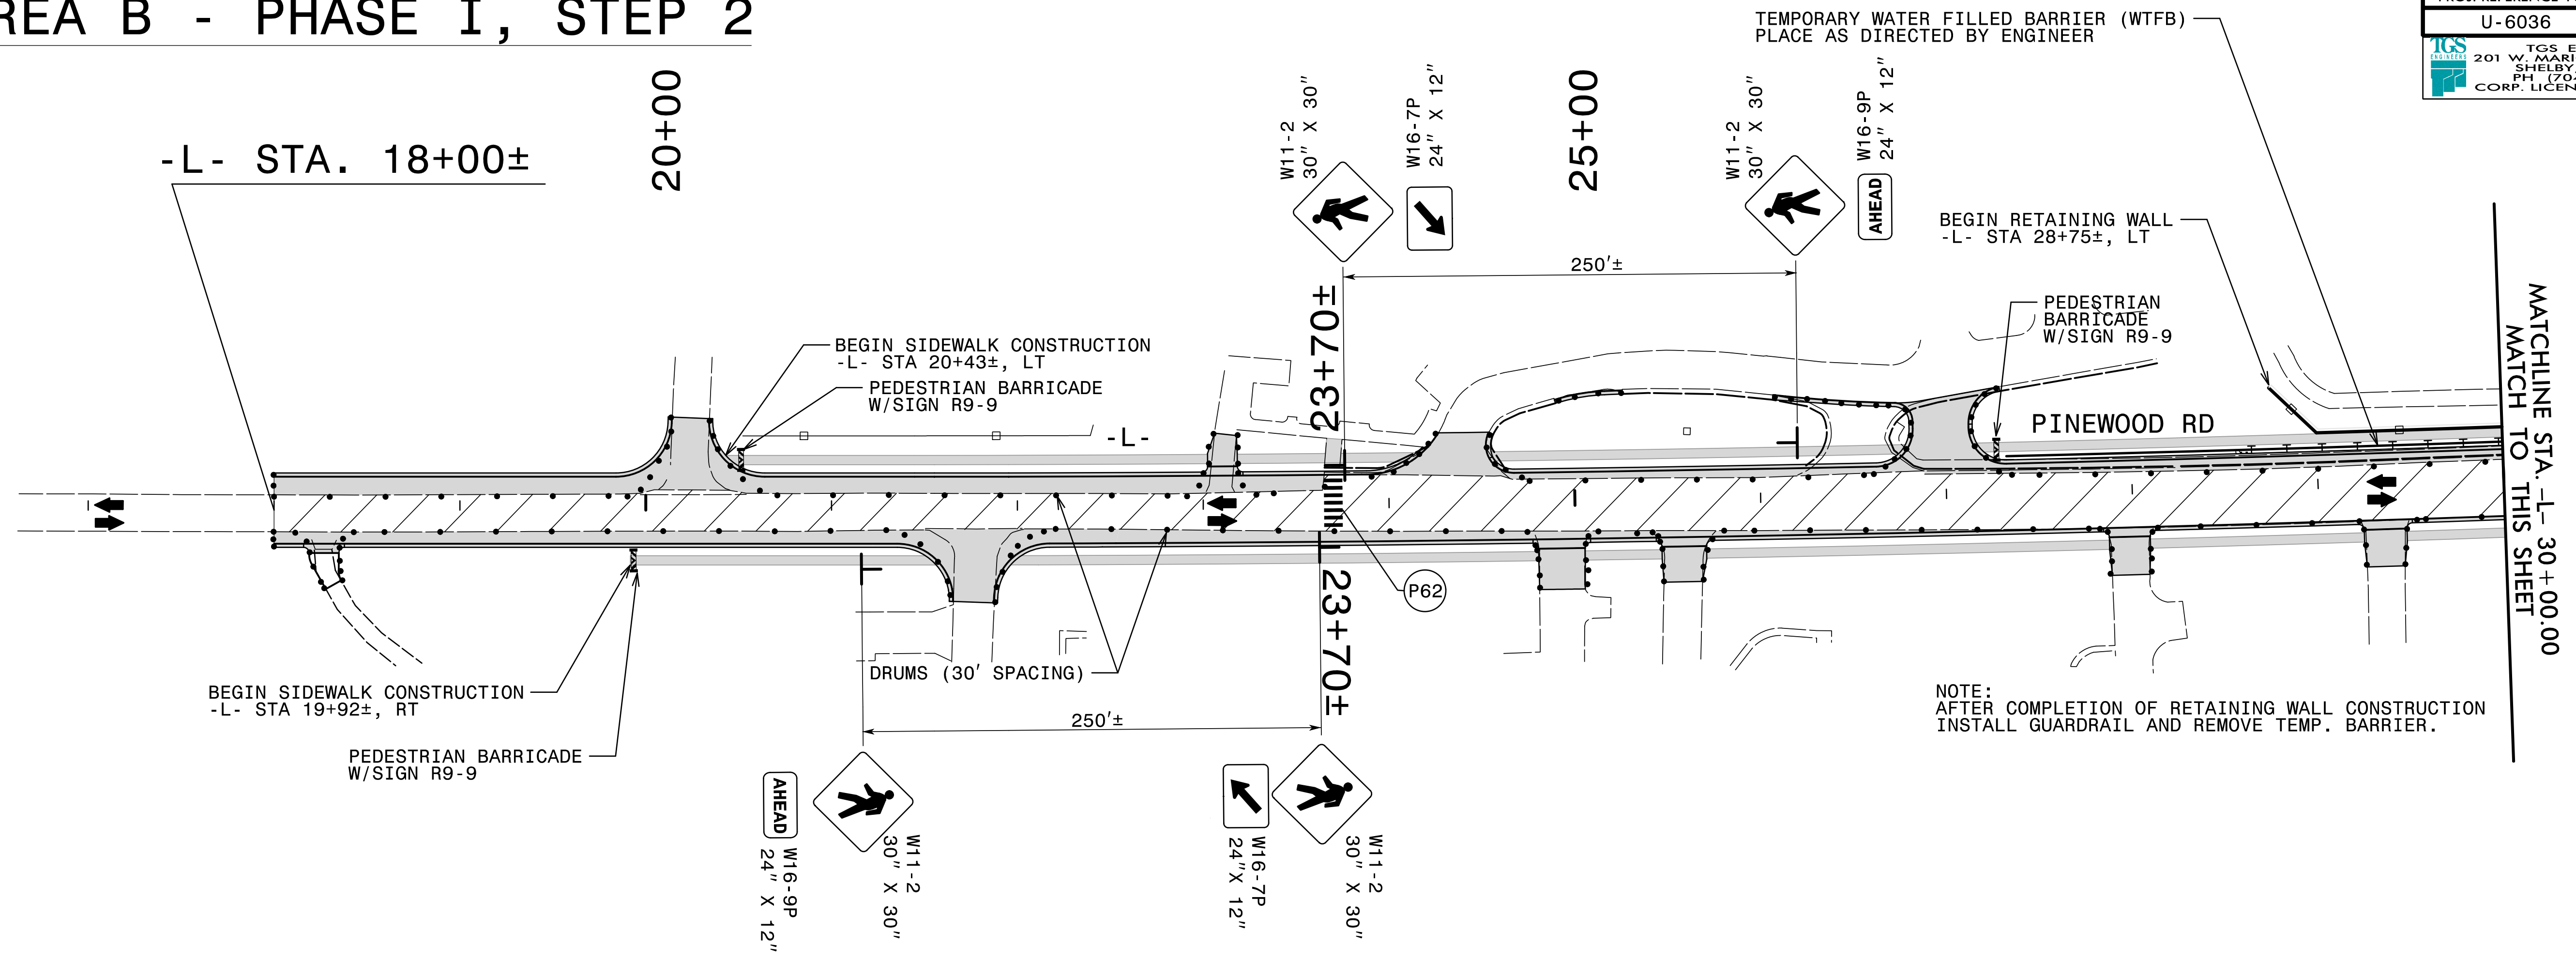


NOTE:
 AFTER COMPLETION OF RETAINING WALL CONSTRUCTION
 INSTALL GUARDRAIL AND REMOVE TEMP. BARRIER.


NOTE:
 USE ADA COMPLIANT PEDESTRIAN BARRICADES TO CLOSE PROPOSED SIDEWALKS
 UNTIL CONNECTIVITY IS ACHIEVED AND READY TO ACCEPT PEDESTRIANS.

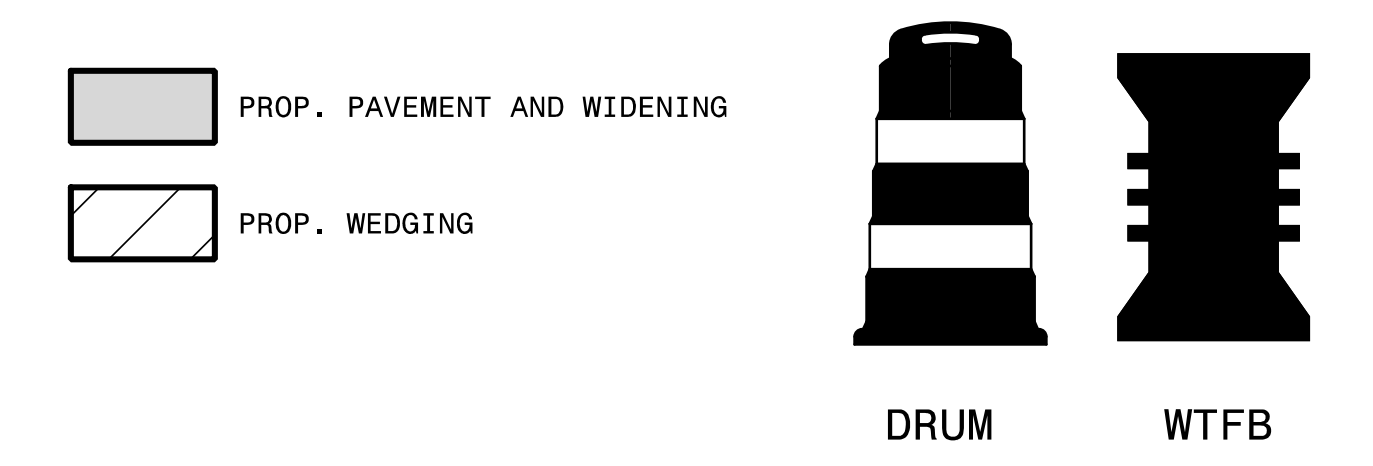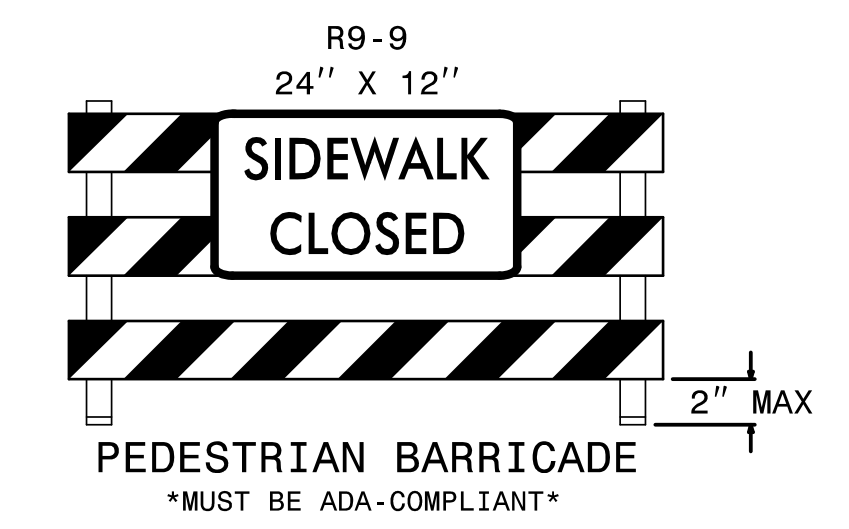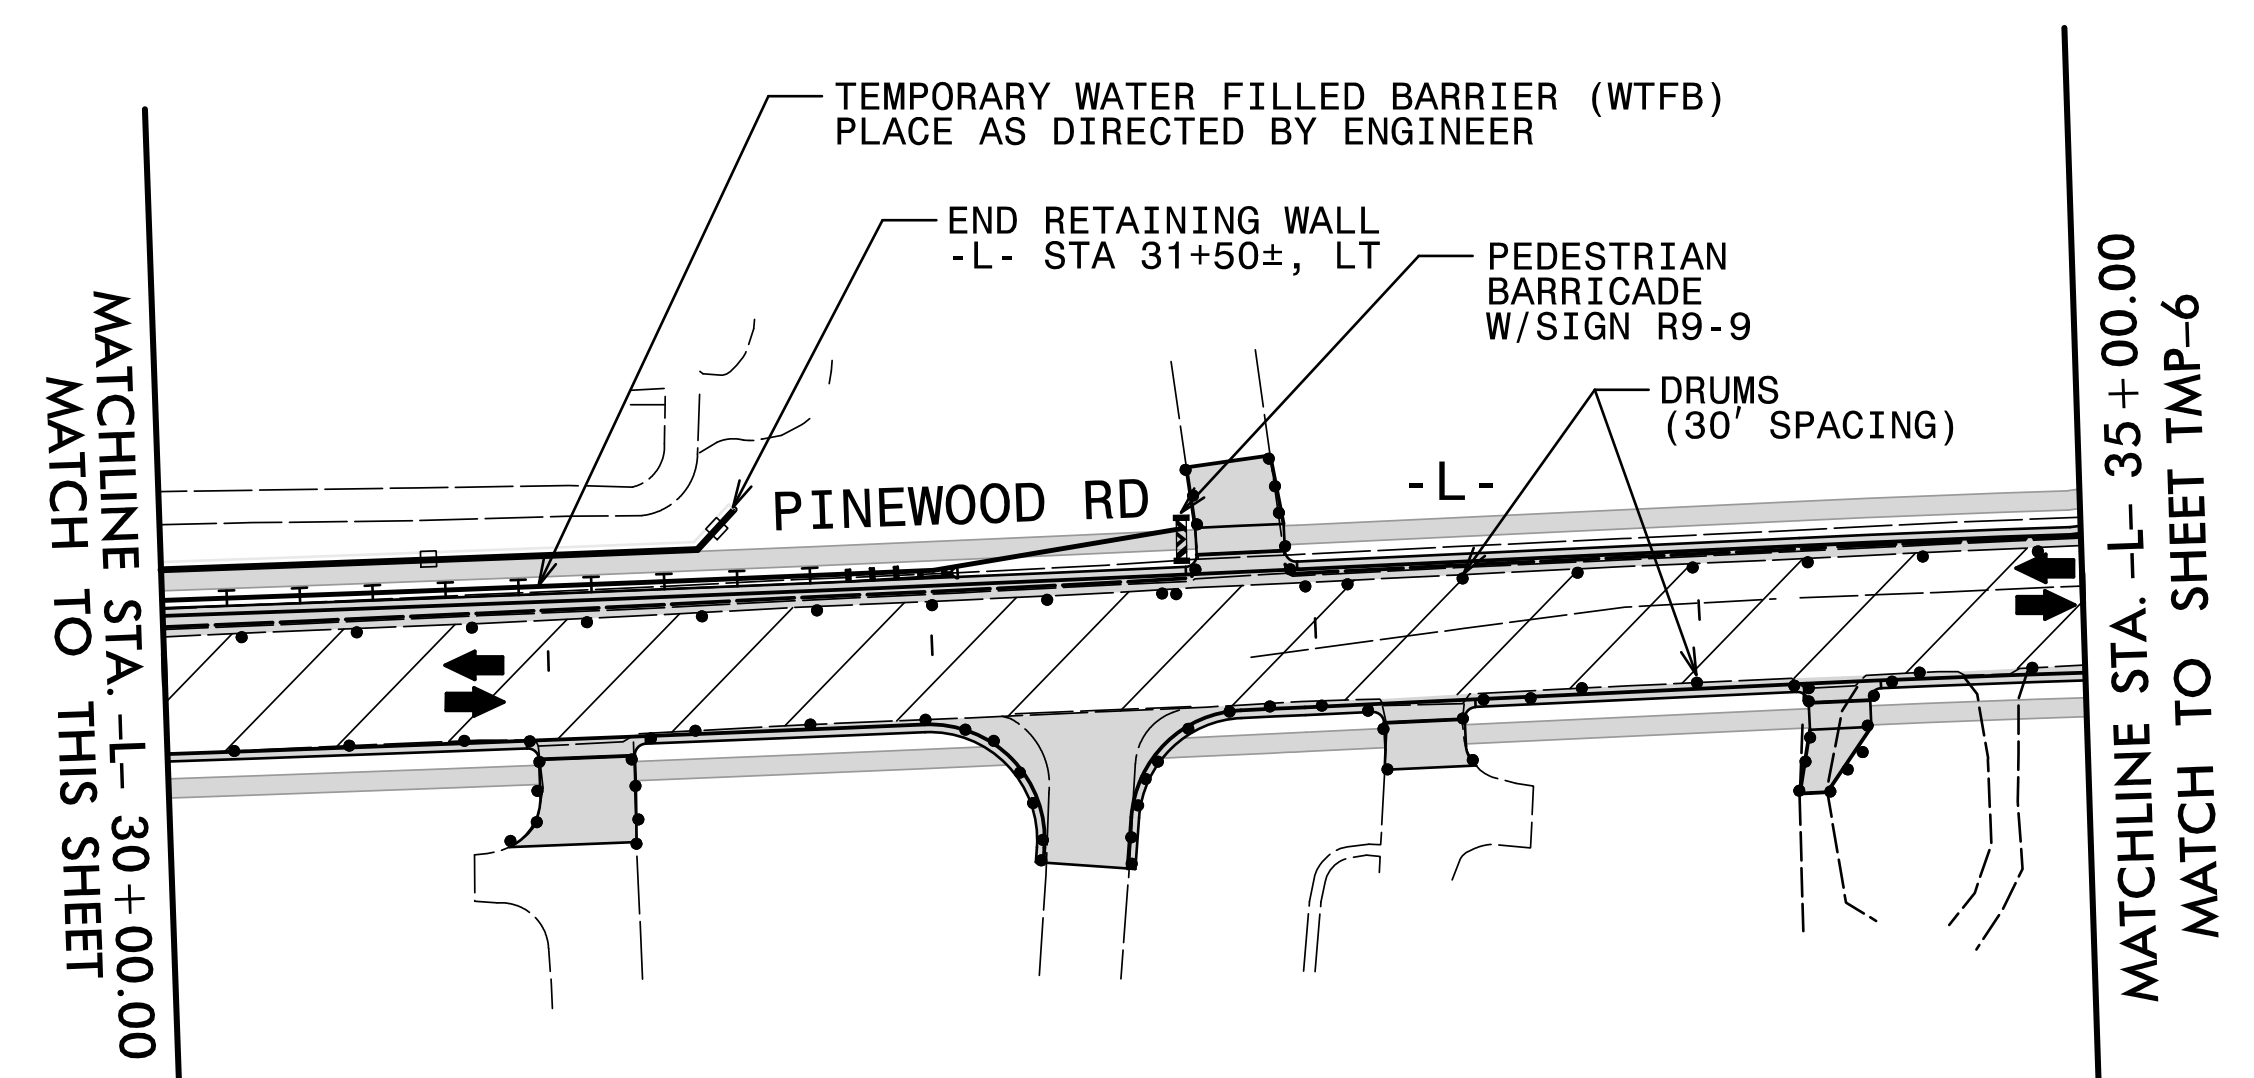


SEE SHEET TMP-1A FOR TEMPORARY PAVEMENT MARKING SCHEDULE.

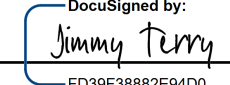APPROVED: 
 DATE: 1/16/2024

SEAL

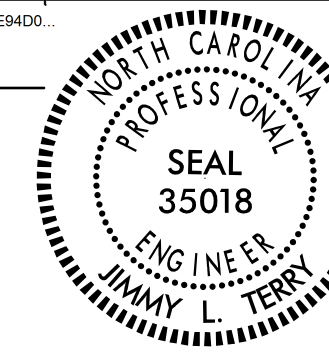

**DOCUMENT NOT CONSIDERED FINAL
 UNLESS ALL SIGNATURES COMPLETED**

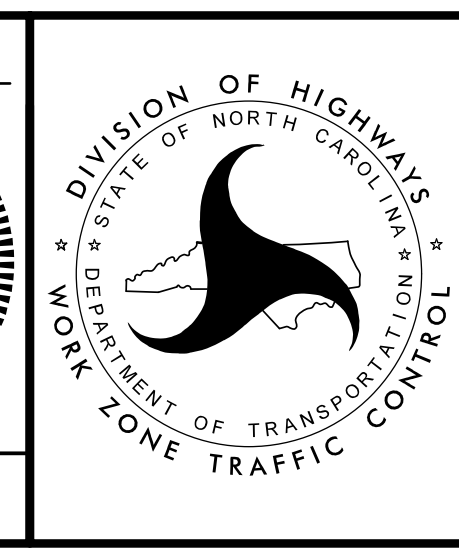

PHASE I AREA B

1/16/2024
 X:\NC\U-6036\Traffic\TrafficControl\TCP\U-6036_TC_TMP_05(PHL)AREA B.dgn
 User: jsmelvin