
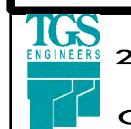


PHASE I, (TEMPORARY PAVEMENT MARKINGS)

PROJ. REFERENCE NO.	SHEET NO.
U-6036	TMP-8
 TGS ENGINEERS 201 W. MARION ST. STE 200 SHELBY, NC 28150 PH: (704) 476-0003 CORP. LICENSE NO.: C-0275	

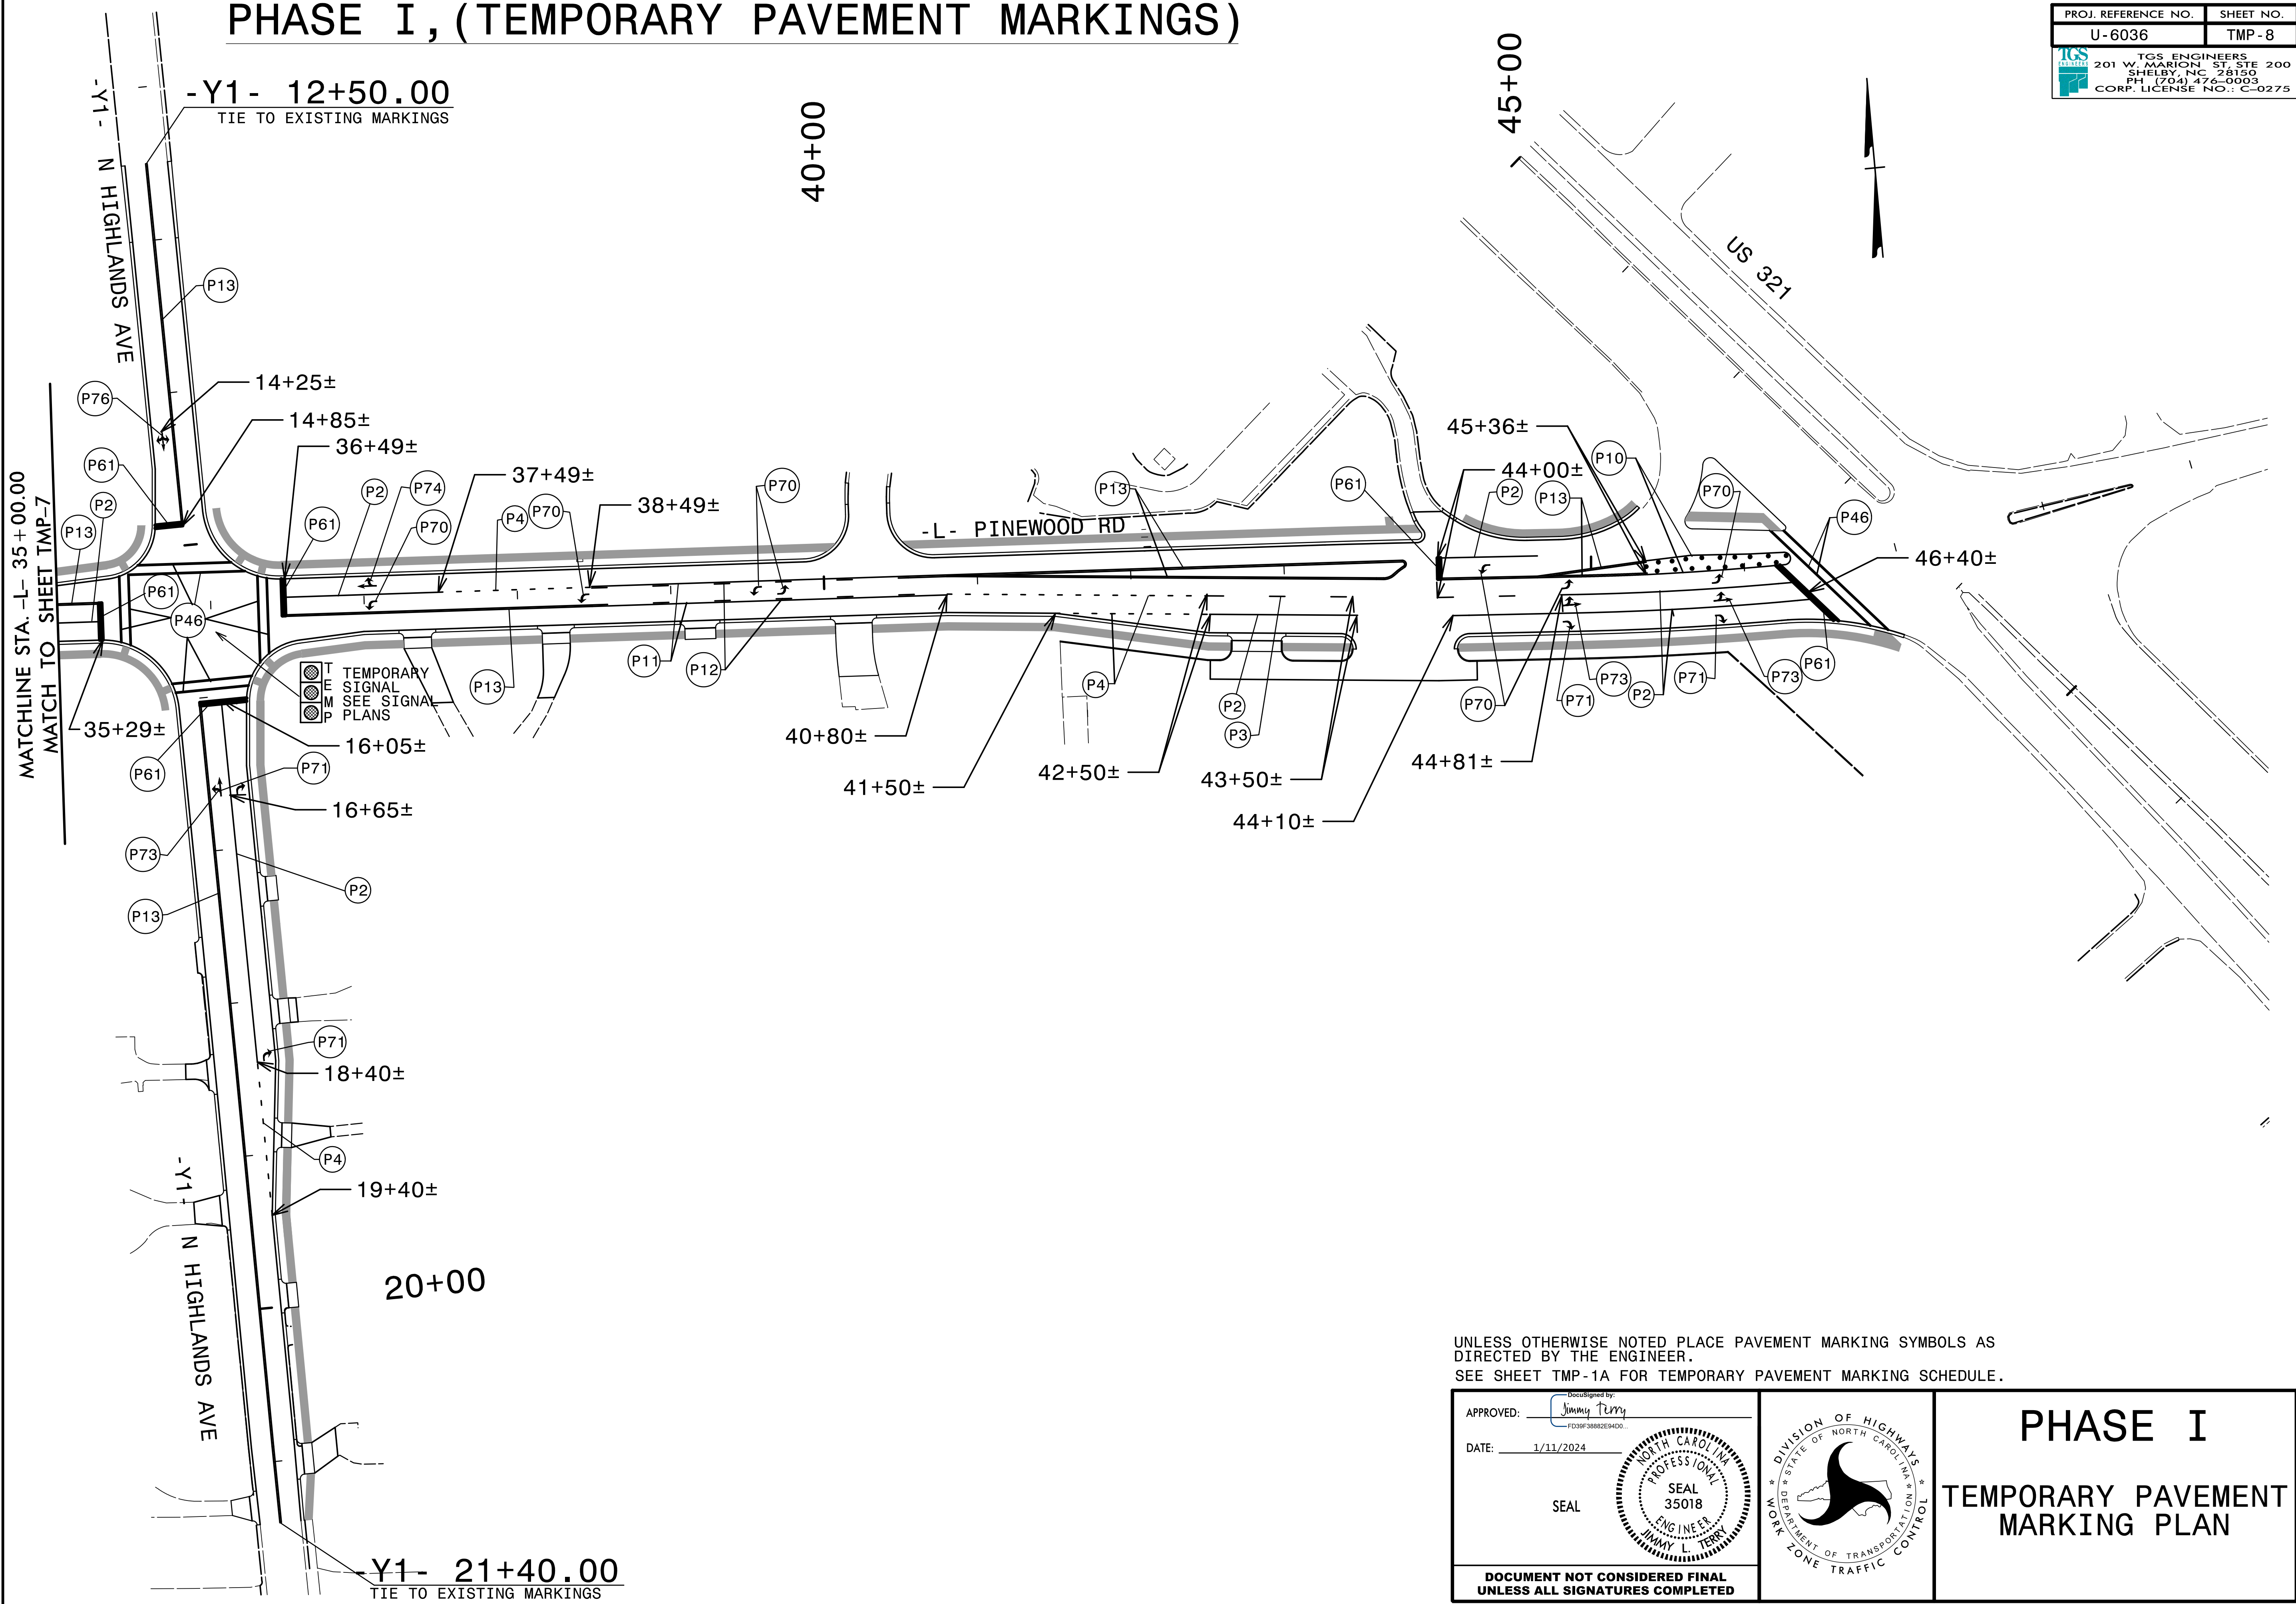


MATCHLINE STA. -L- 35+00.00
MATCH TO SHEET TMP-7

-Y1- 12+50.00
TIE TO EXISTING MARKINGS


20+00

Y1- 21+40.00
TIE TO EXISTING MARKINGS


UNLESS OTHERWISE NOTED PLACE PAVEMENT MARKING SYMBOLS AS DIRECTED BY THE ENGINEER.
SEE SHEET TMP-1A FOR TEMPORARY PAVEMENT MARKING SCHEDULE.

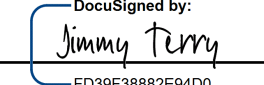APPROVED: 
 DATE: 1/11/2024

SEAL

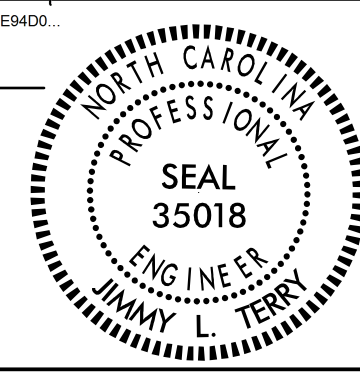

**DOCUMENT NOT CONSIDERED FINAL
UNLESS ALL SIGNATURES COMPLETED**

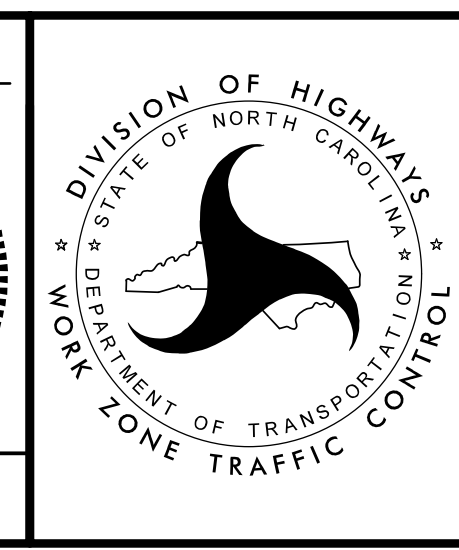

PHASE I

TEMPORARY PAVEMENT MARKING PLAN

I:\2024\X\NC021\U-6036\Traffic\TrafficControl\TCP\U-6036_TC_TMP_08\PHI_AREA_B.dgn
User: jsmelvin