


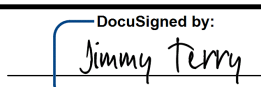


SEE SHEET PMP-1 FOR FINAL PAVEMENT MARKING SCHEDULE.

PLACE PAVEMENT MARKERS (ME) (YELLOW & YELLOW) AND (MF) (CRYSTAL & RED) AS DIRECTED BY THE ENGINEER IN ACCORDANCE WITH NCDOT ROADWAY STANDARD DRAWING 1250.01.

TIP NO. U-6036	SHEET NO. PMP-2
APPROVED:  DATE: 12/21/2023	
	
DOCUMENT NOT CONSIDERED FINAL UNLESS ALL SIGNATURES COMPLETED	
 TGS ENGINEERS 201 W. MARION ST., STE 200 SHELBY, NC 28150 PH: (704) 476-0003 CORP. LICENSE NO.: C-0275	



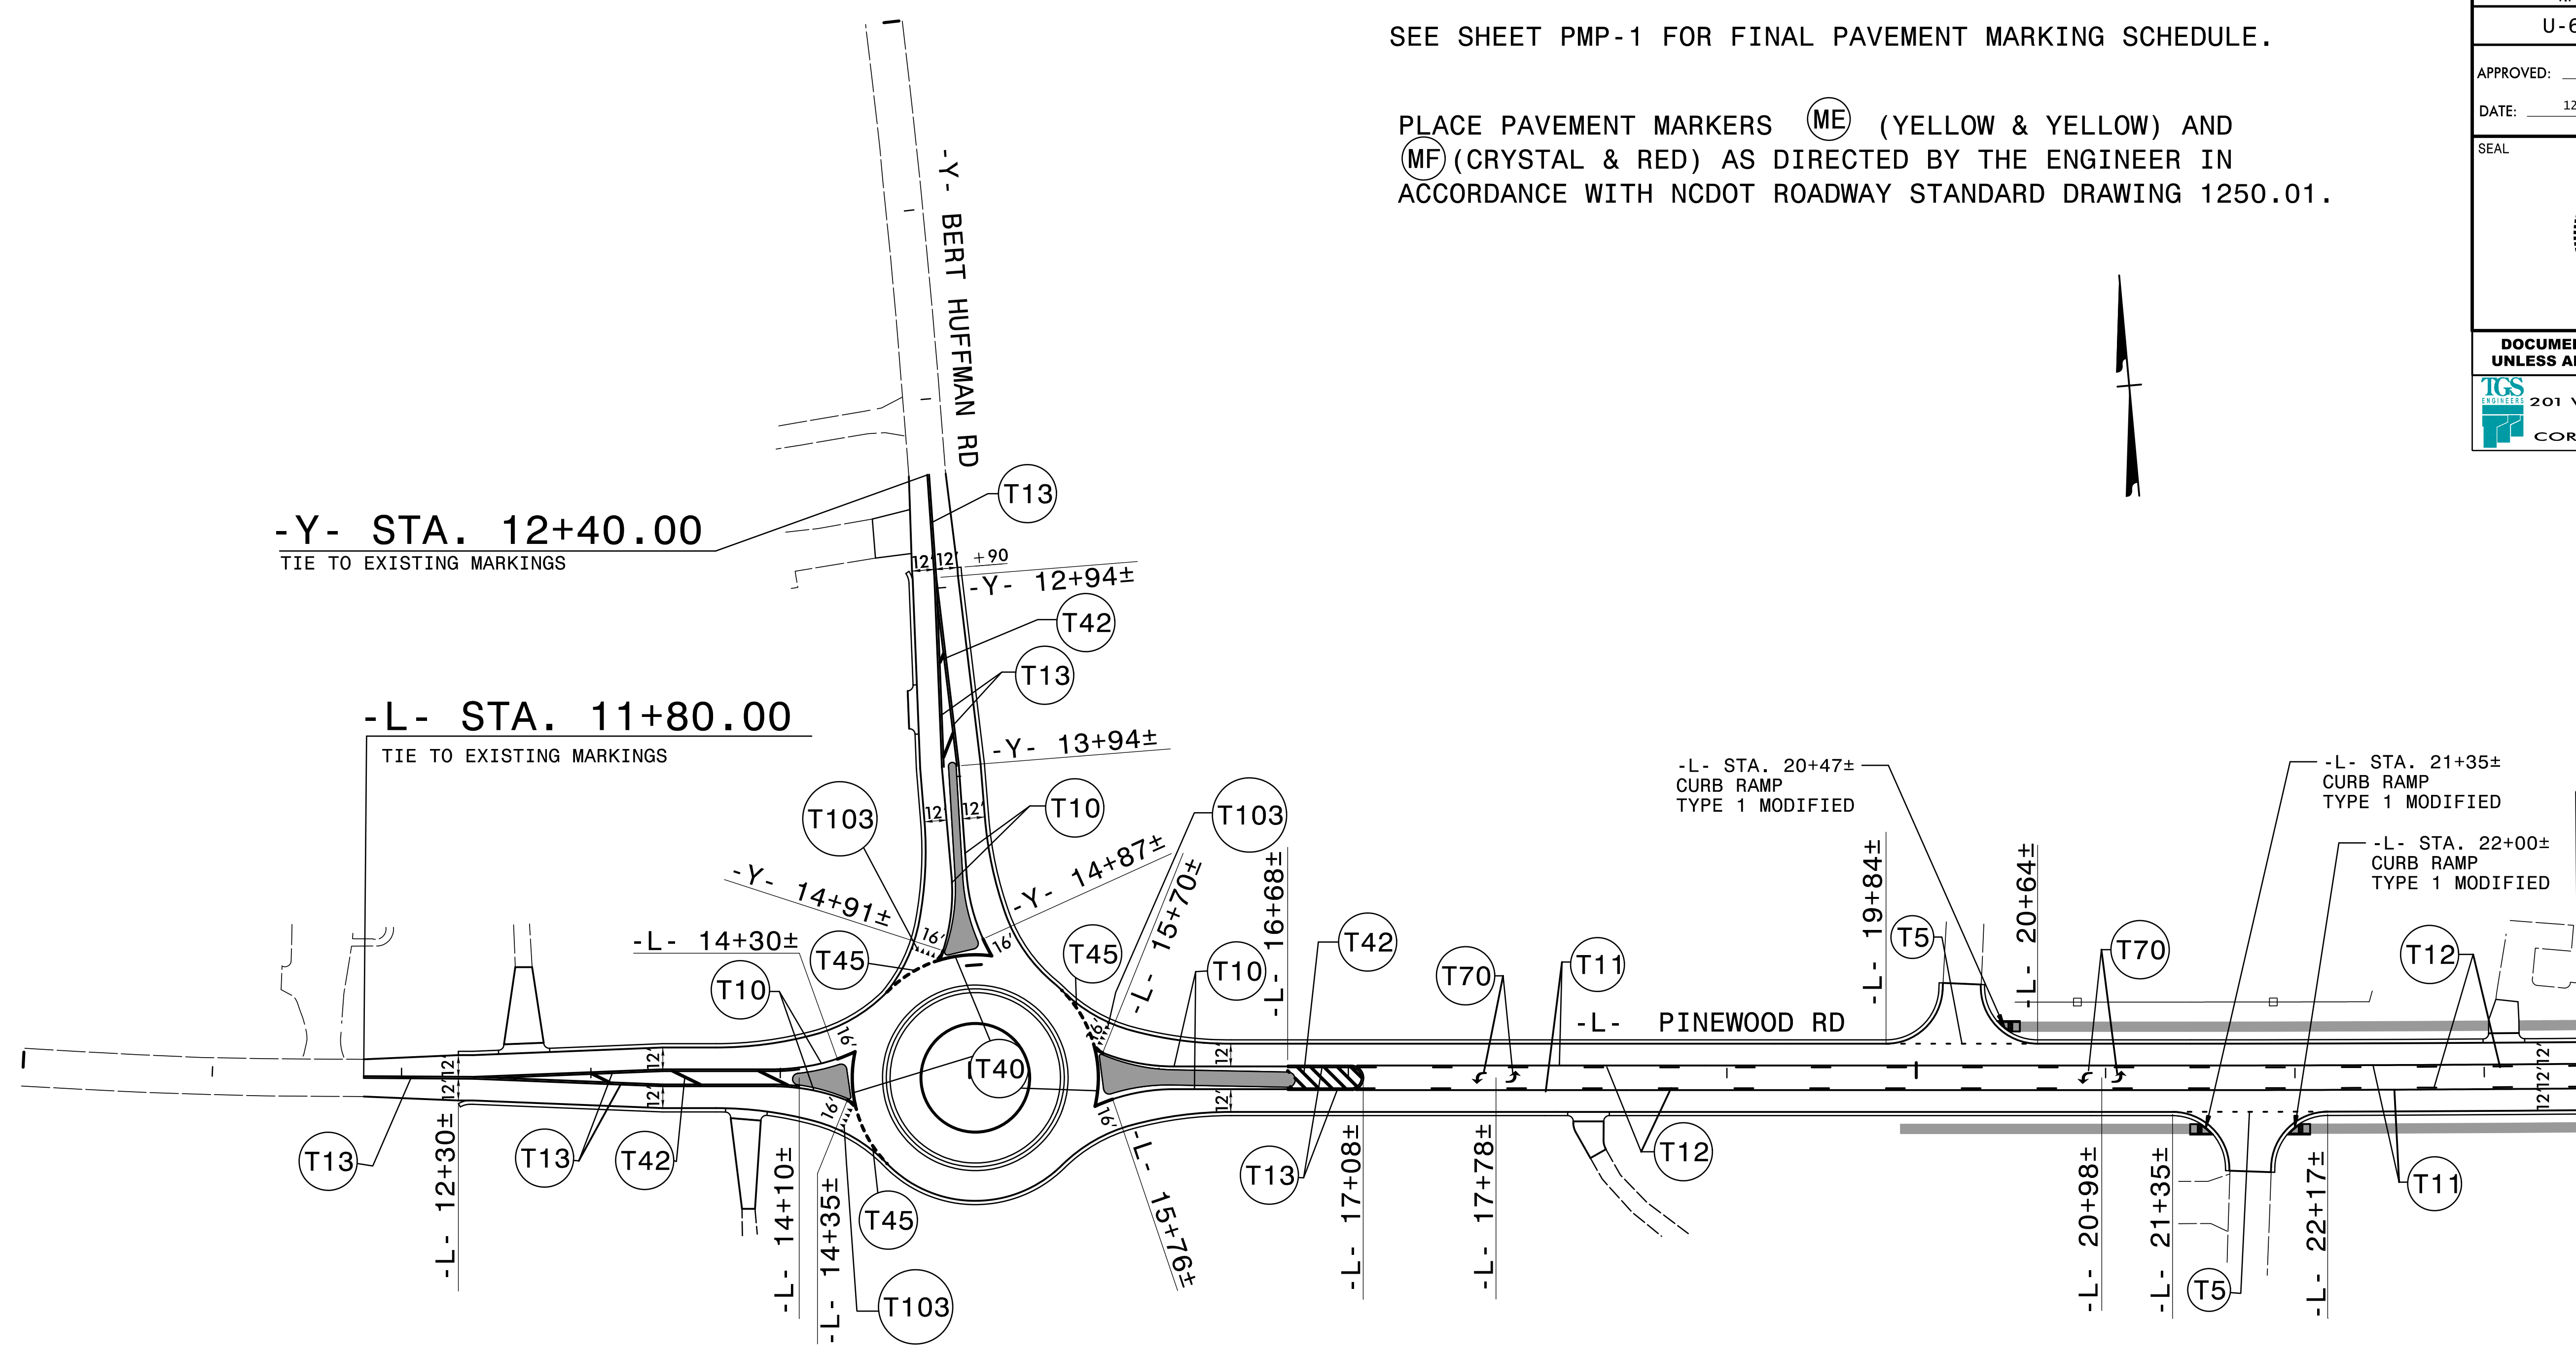PAVEMENT MARKING DETAIL

12/19/2023 12:00 PM User:tsm\win