

SEE SHEET PMP-1 FOR FINAL PAVEMENT MARKING SCHEDULE.
SEE SIGNAL PLANS TO VERIFY STOPBAR LOCATIONS.

PLACE PAVEMENT MARKERS (ME) (YELLOW & YELLOW) AND (MF) (CRYSTAL & RED) AS DIRECTED BY THE ENGINEER IN ACCORDANCE WITH NCDOT ROADWAY STANDARD DRAWING 1250.01.


-Y1- 12+50.00
TIE TO EXISTING MARKINGS

TIP NO.	SHEET NO.
U-6036	PMP-3
APPROVED:	DocuSigned by: Jimmy Terry
DATE:	12/21/2023
SEAL	

DOCUMENT NOT CONSIDERED FINAL
UNLESS ALL SIGNATURES COMPLETED

MATCH LINE STA. 24+00.00 MATCH TO SHEET PMP-2

MATCH LINE STA. 38+00.00 MATCH TO SHEET PMP-4

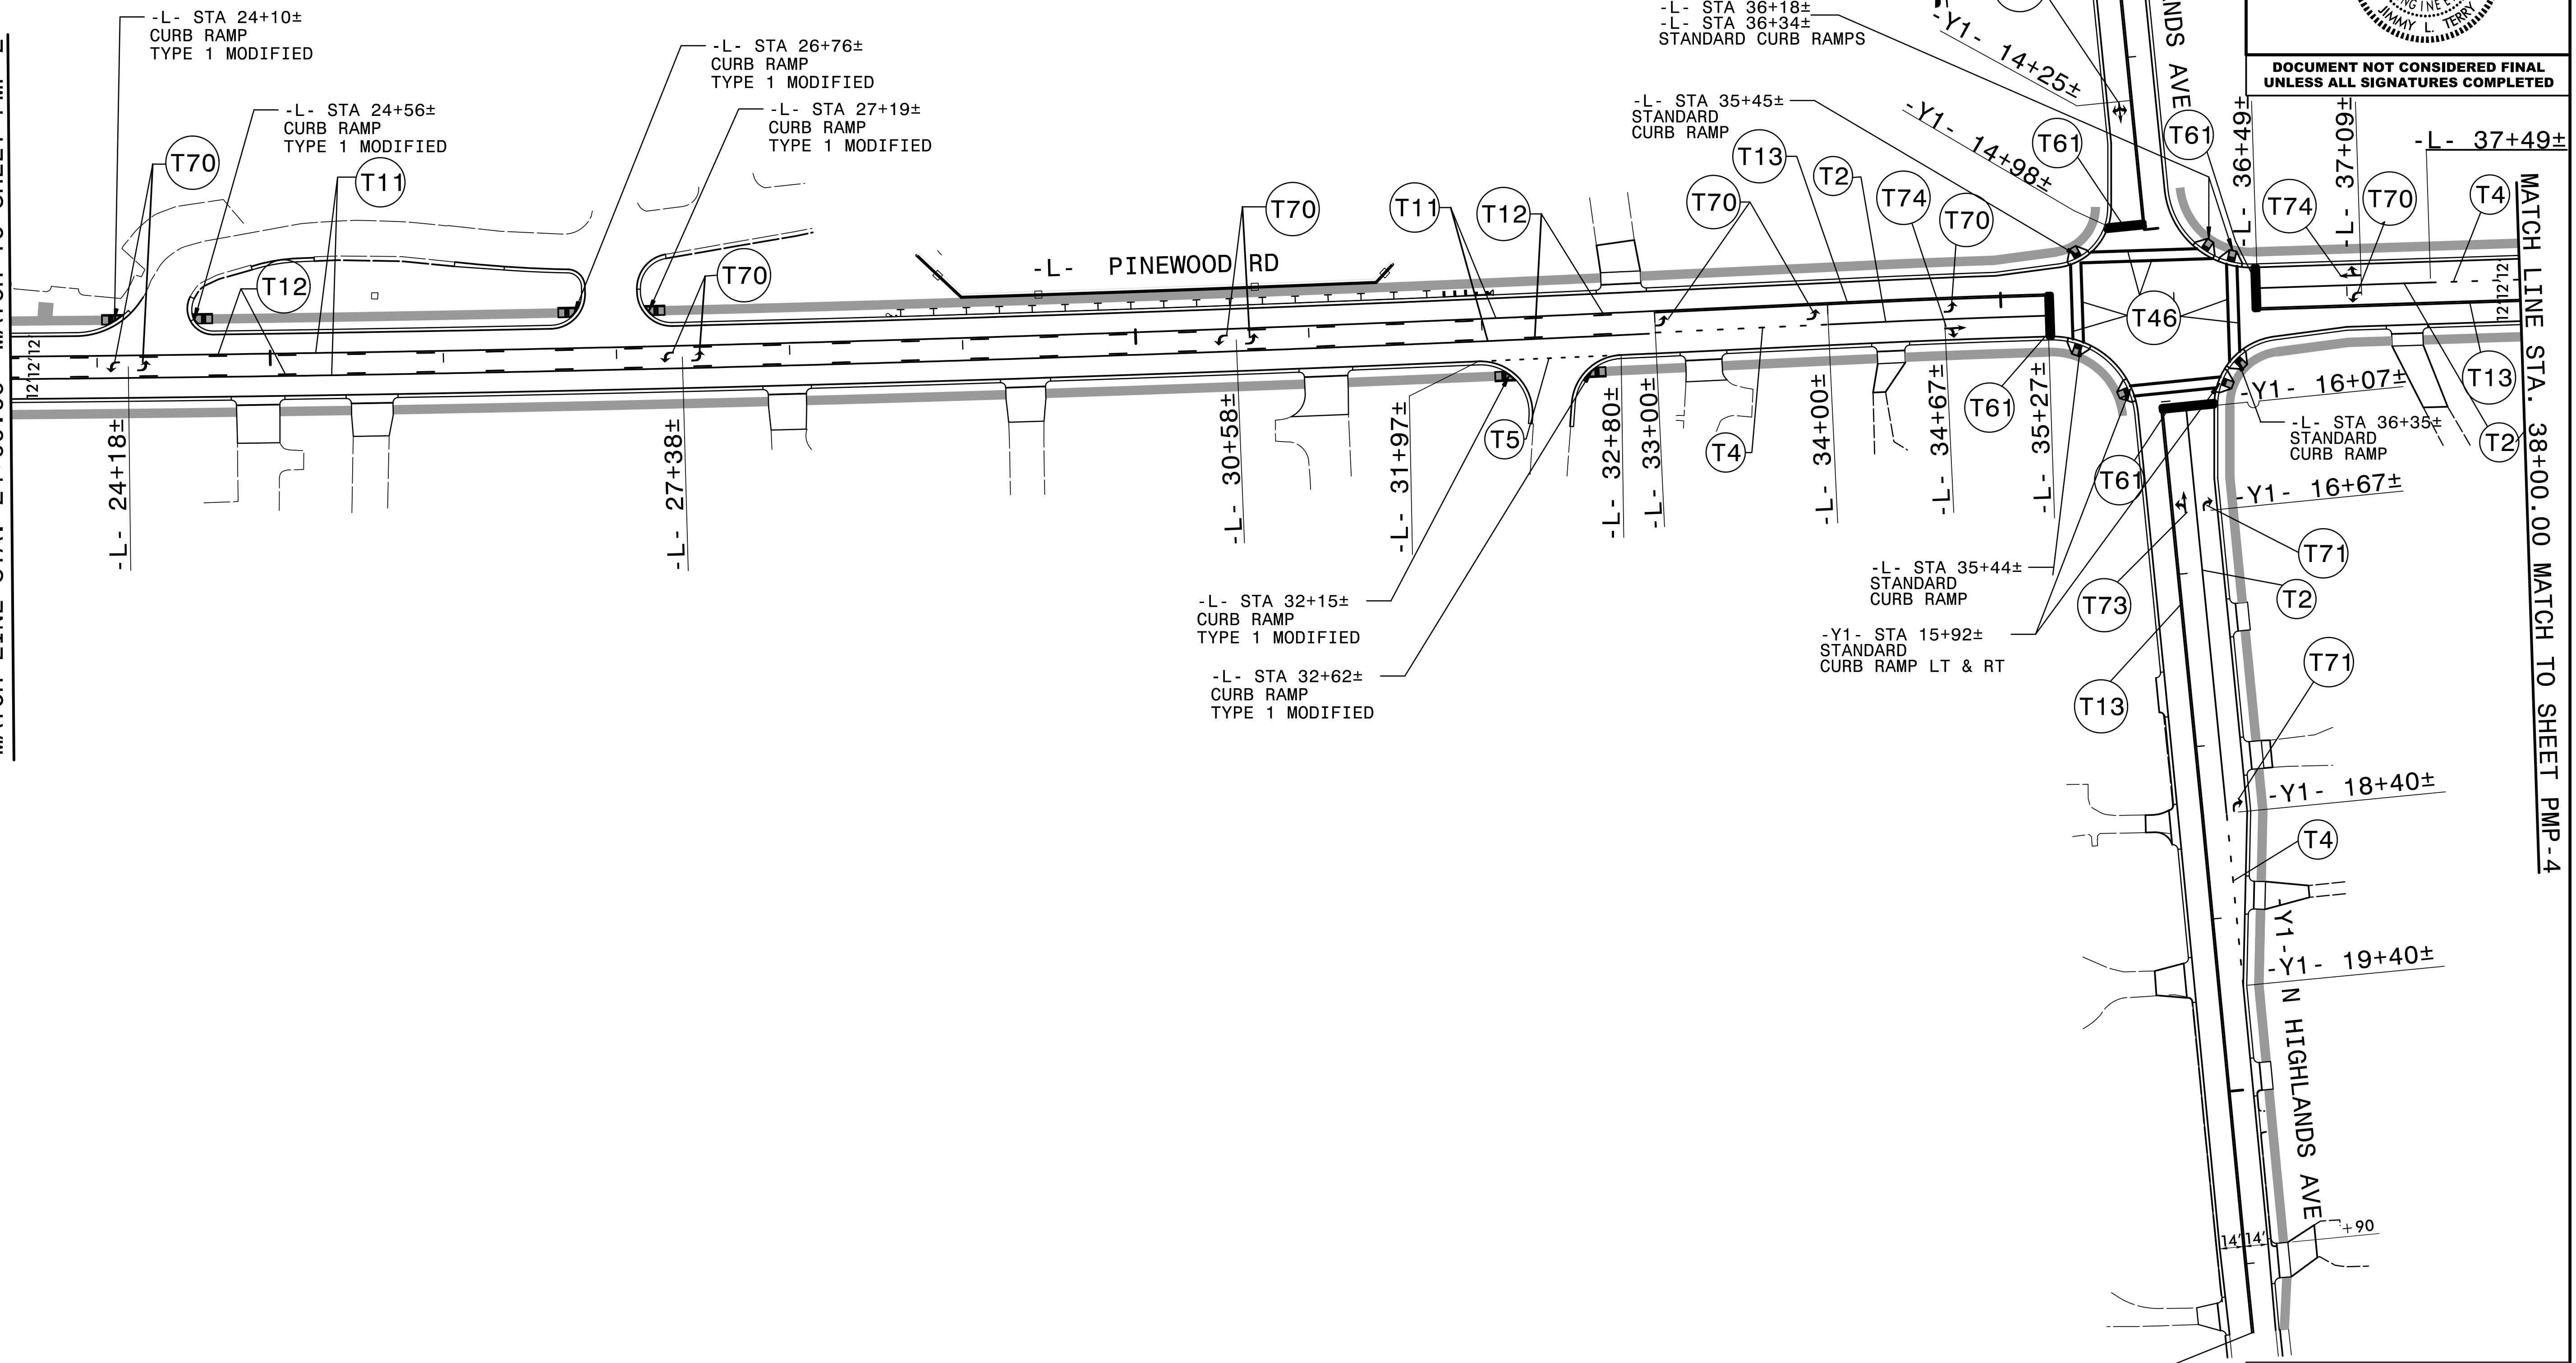

-Y1- 21+40.00
TIE TO EXISTING MARKINGS

TGS ENGINEERS	TGS ENGINEERS
201 W. MARION ST., STE 200	201 W. MARION ST., STE 200
SHELBY, NC 28150	SHELBY, NC 28150
PH (704) 476-0003	PH (704) 476-0003
CORP. LICENSE NO.: C-0275	CORP. LICENSE NO.: C-0275

PAVEMENT MARKING DETAIL

12/19/2023 12:00 PM User: smelvin