
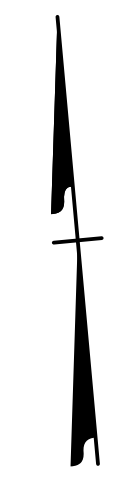


SEE SHEET PMP-1 FOR FINAL PAVEMENT MARKING SCHEDULE.  
SEE SIGNAL PLANS TO VERIFY STOPBAR LOCATIONS.

PLACE PAVEMENT MARKERS (ME) (YELLOW & YELLOW) AND (MF) (CRYSTAL & RED) AS DIRECTED BY THE ENGINEER IN ACCORDANCE WITH NCDOT ROADWAY STANDARD DRAWING 1250.01.

TIP NO.	SHEET NO.
U-6036	PMP-4
APPROVED:	<i>Jimmy Terry</i>
DATE:	12/21/2023
<b>DOCUMENT NOT CONSIDERED FINAL UNLESS ALL SIGNATURES COMPLETED</b>	
TGS ENGINEERS 201 W. MARION ST., STE 200 SHELBY, NC 28150 PH: (704) 476-0003 CORP. LICENSE NO.: C-0275	

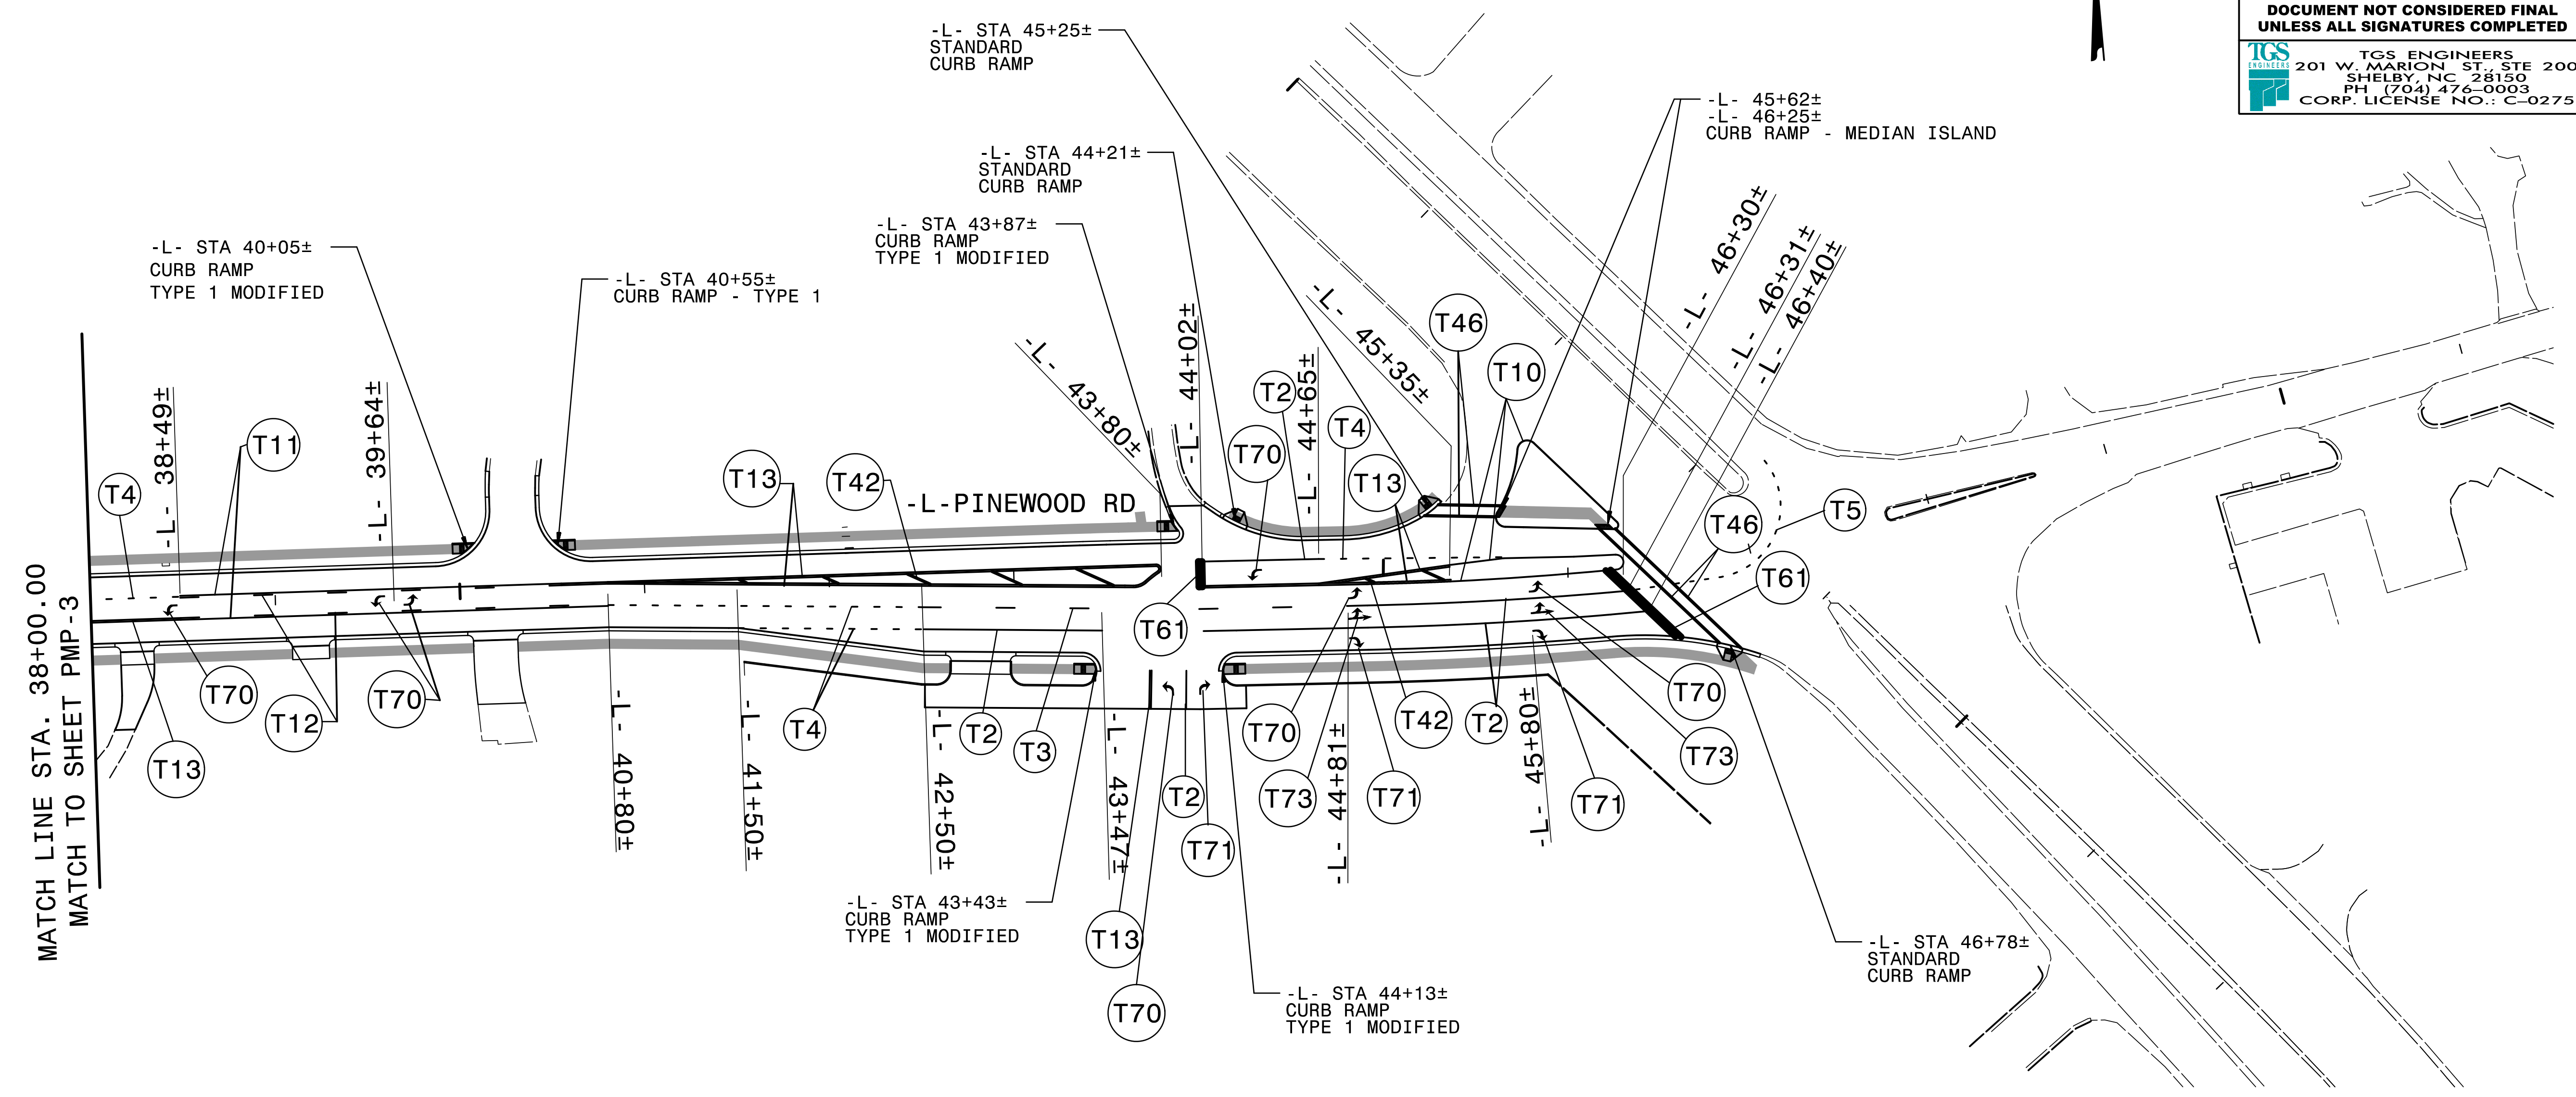

**PAVEMENT MARKING DETAIL**

12/19/2023 10:00:00 AM User:tsm\lvtm  
I:\Projects\U-6036\Traffic\Signing\Pavement Markings\U-6036\_Sgn\_PMP\_04.dgn