


PROJECT REFERENCE NO. U-6036		SHEET NO. EC-7/CONST.4	
RW SHEET NO.			
ROADWAY DESIGN ENGINEER		HYDRAULICS ENGINEER	
<b>TGS ENGINEERS</b> 201 W. MARION ST-STE 200 SHELBY, NC 28150 PH (704) 476-0003 CORP. LICENSE NO.: C-0275			

NAD 83/2011

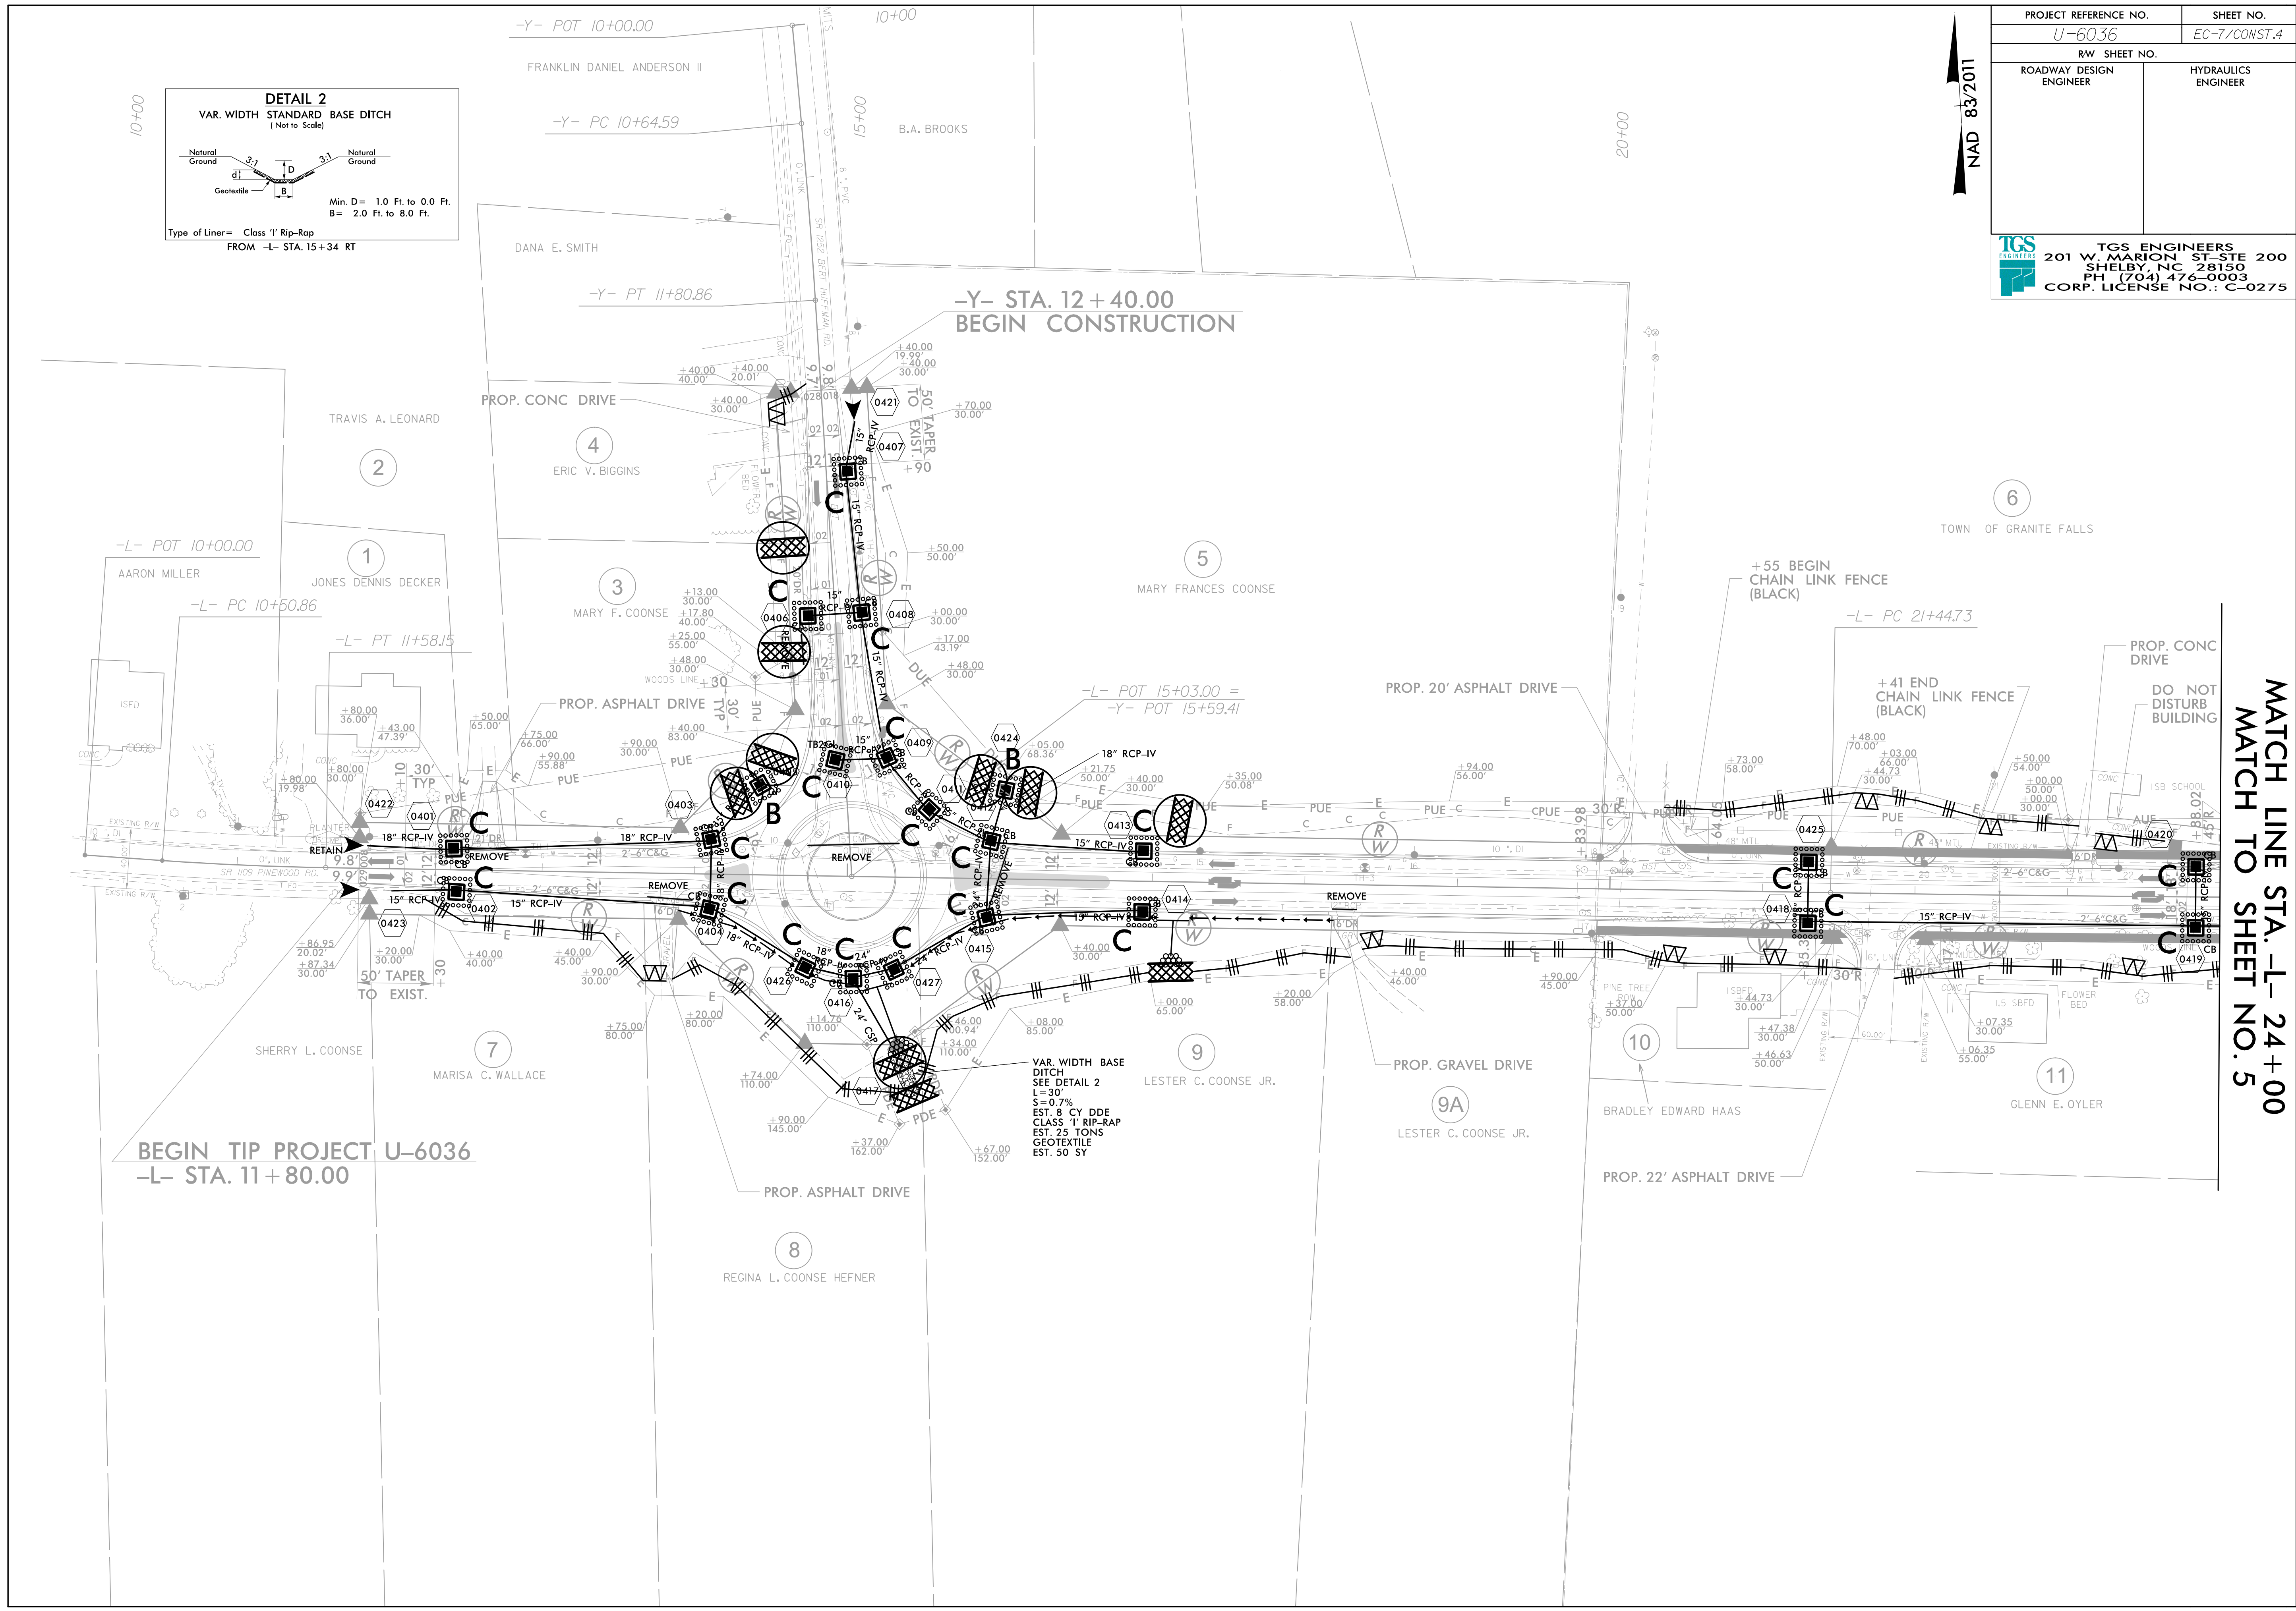

MATCH LINE STA. -L- 24+00  
MATCH TO SHEET NO. 5