


PROJECT REFERENCE NO. U-6036	SHEET NO. SIGN-6
APPROVED:  DocuSigned by: Jimmy Terry FD39F3882E84D0...	
DATE: 12/21/2023	
SEAL 	
DOCUMENT NOT CONSIDERED FINAL UNLESS ALL SIGNATURES COMPLETED	
 TGS ENGINEERS 201 W. MARION ST., STE 200 SHELBY, NC 28150 PH: (704) 476-0003 CORP. LICENSE NO.: C-0275	

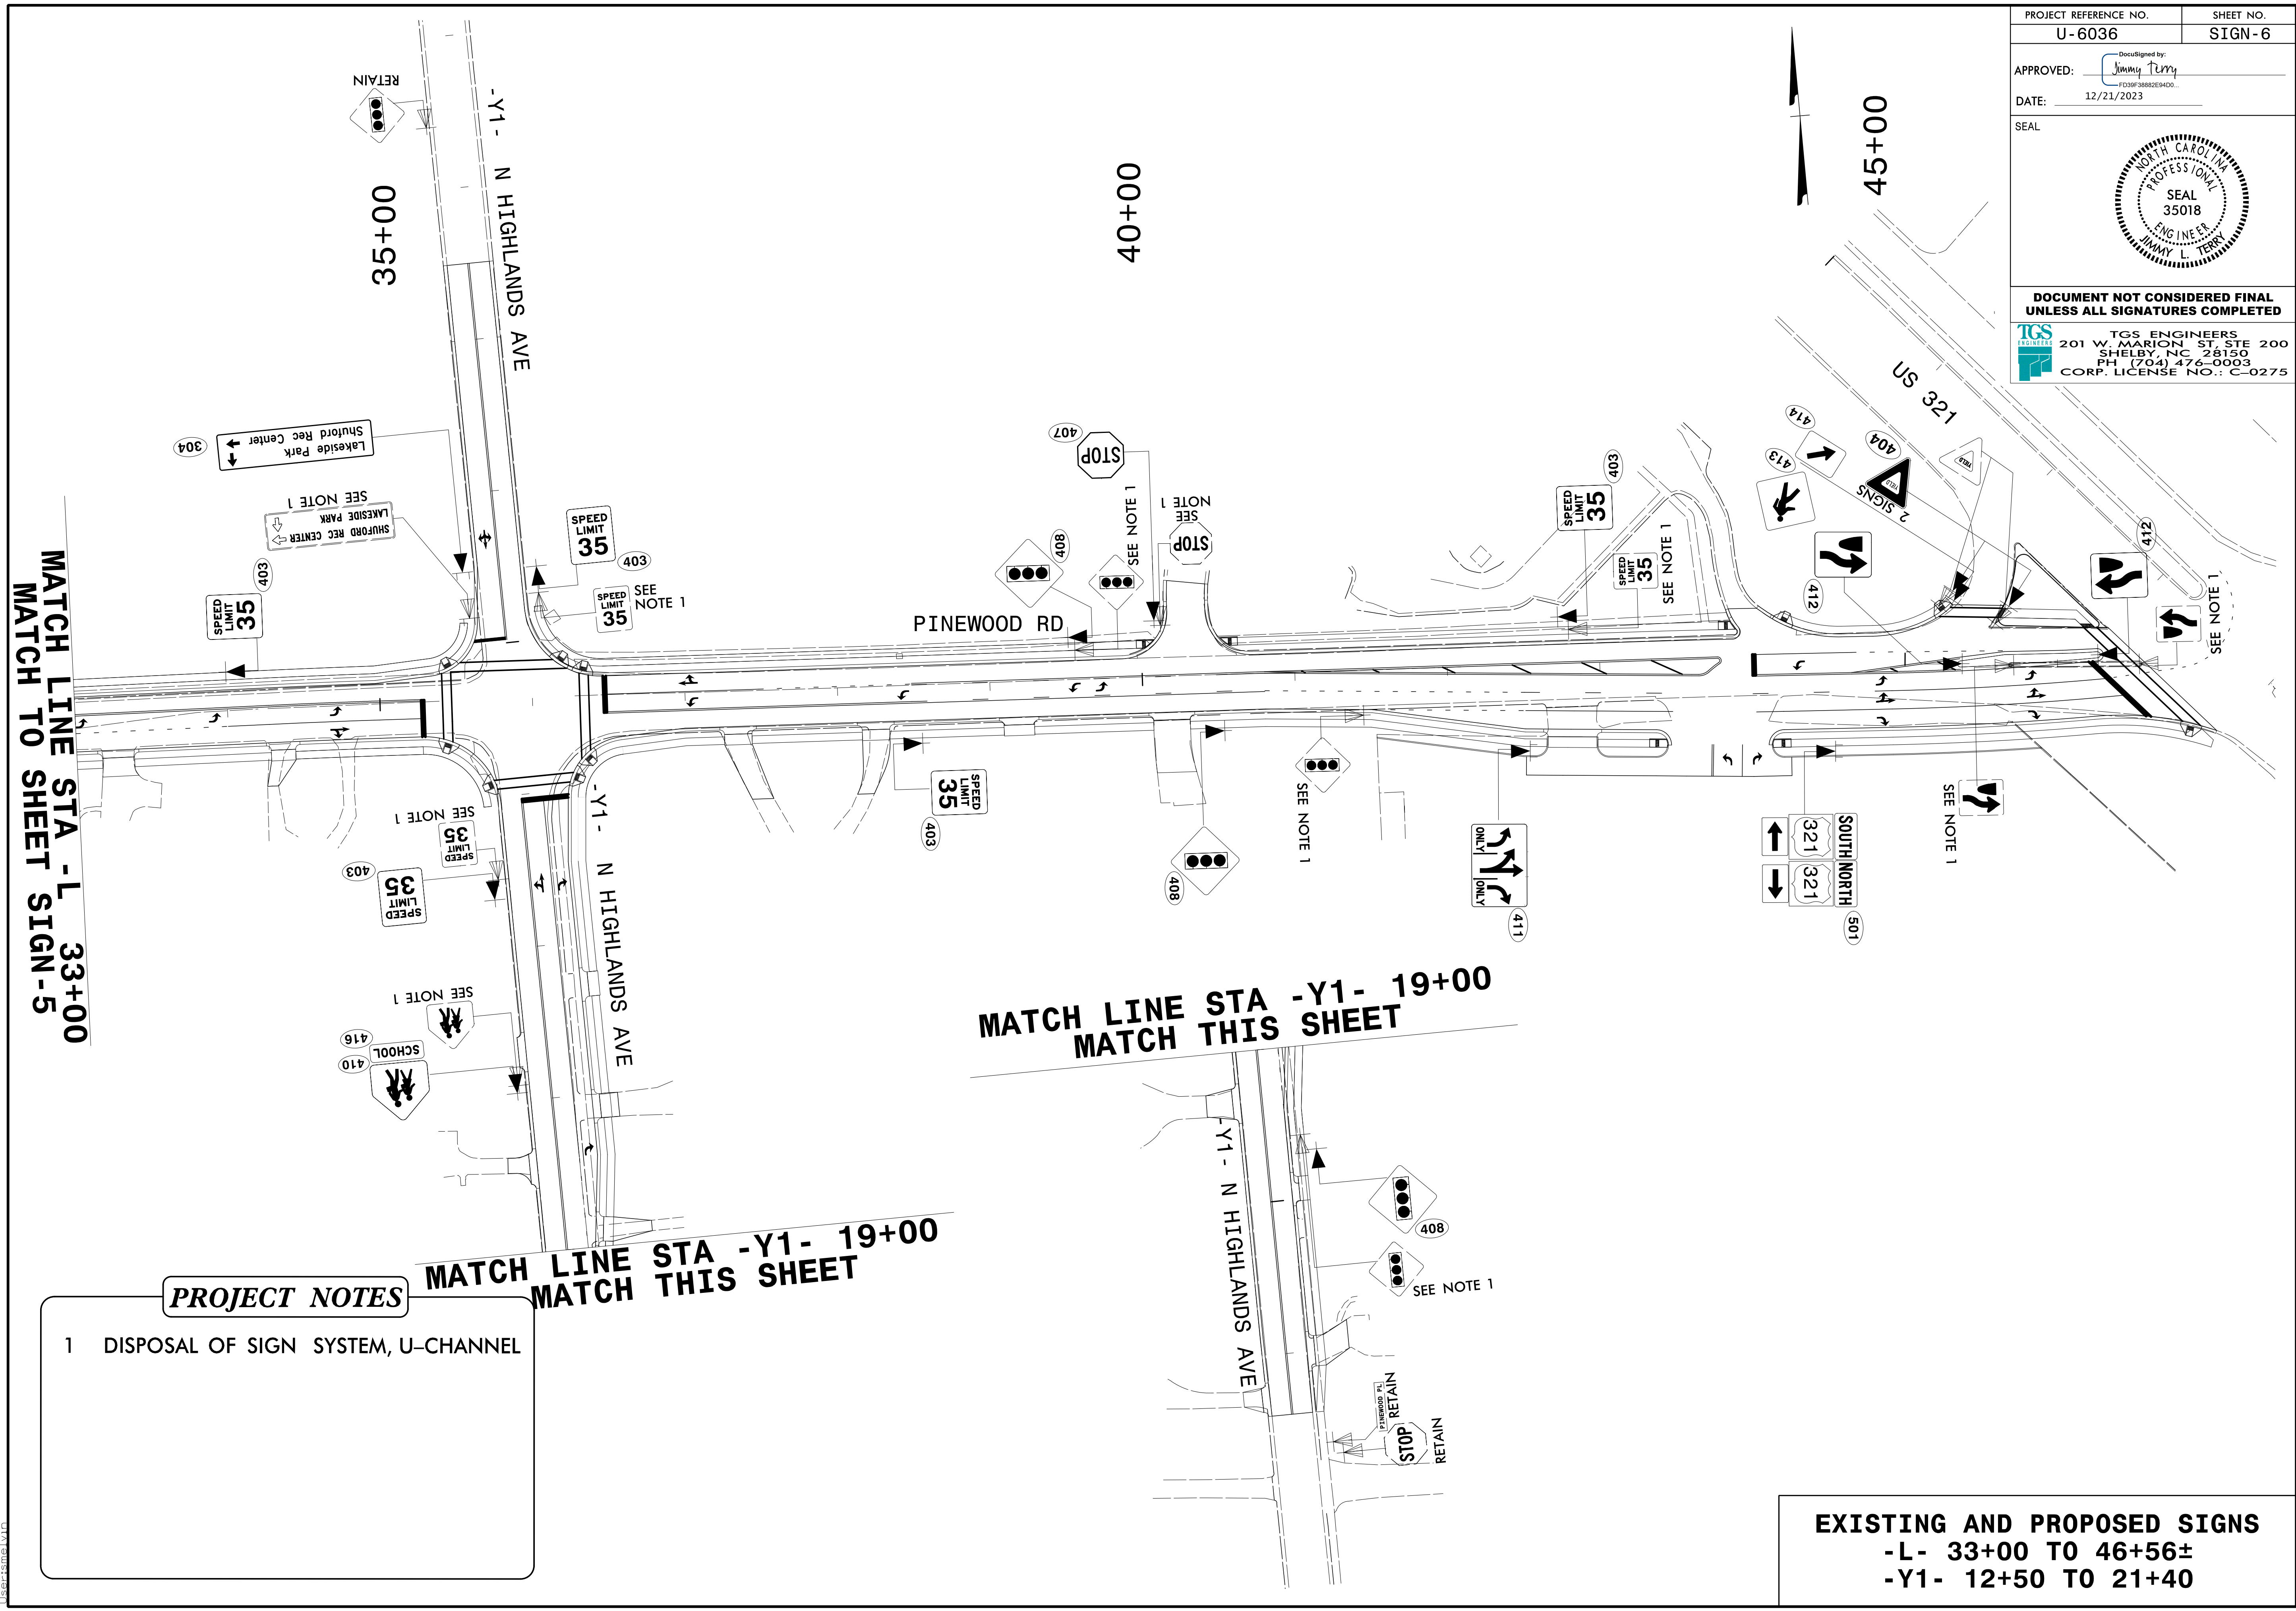

MATCH LINE STA -L 33+00
 MATCH TO SHEET SIGN-5

MATCH LINE STA -Y1- 19+00
 MATCH THIS SHEET

MATCH LINE STA -Y1- 19+00
 MATCH THIS SHEET

PROJECT NOTES

- 1 DISPOSAL OF SIGN SYSTEM, U-CHANNEL

EXISTING AND PROPOSED SIGNS
 -L- 33+00 TO 46+56±
 -Y1- 12+50 TO 21+40

I:\Projects\2023\12\21\2023\U-6036\Traffic\Signing\CADD\Signing_Layout_Plans\U-6036_Sgn_SGN_06.dgn
 12/21/2023 10:58 AM
 User: jterry