
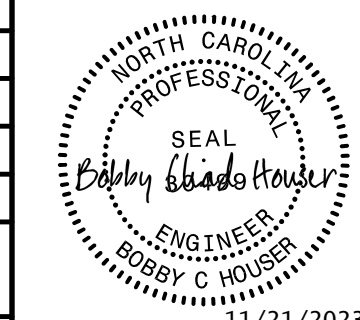
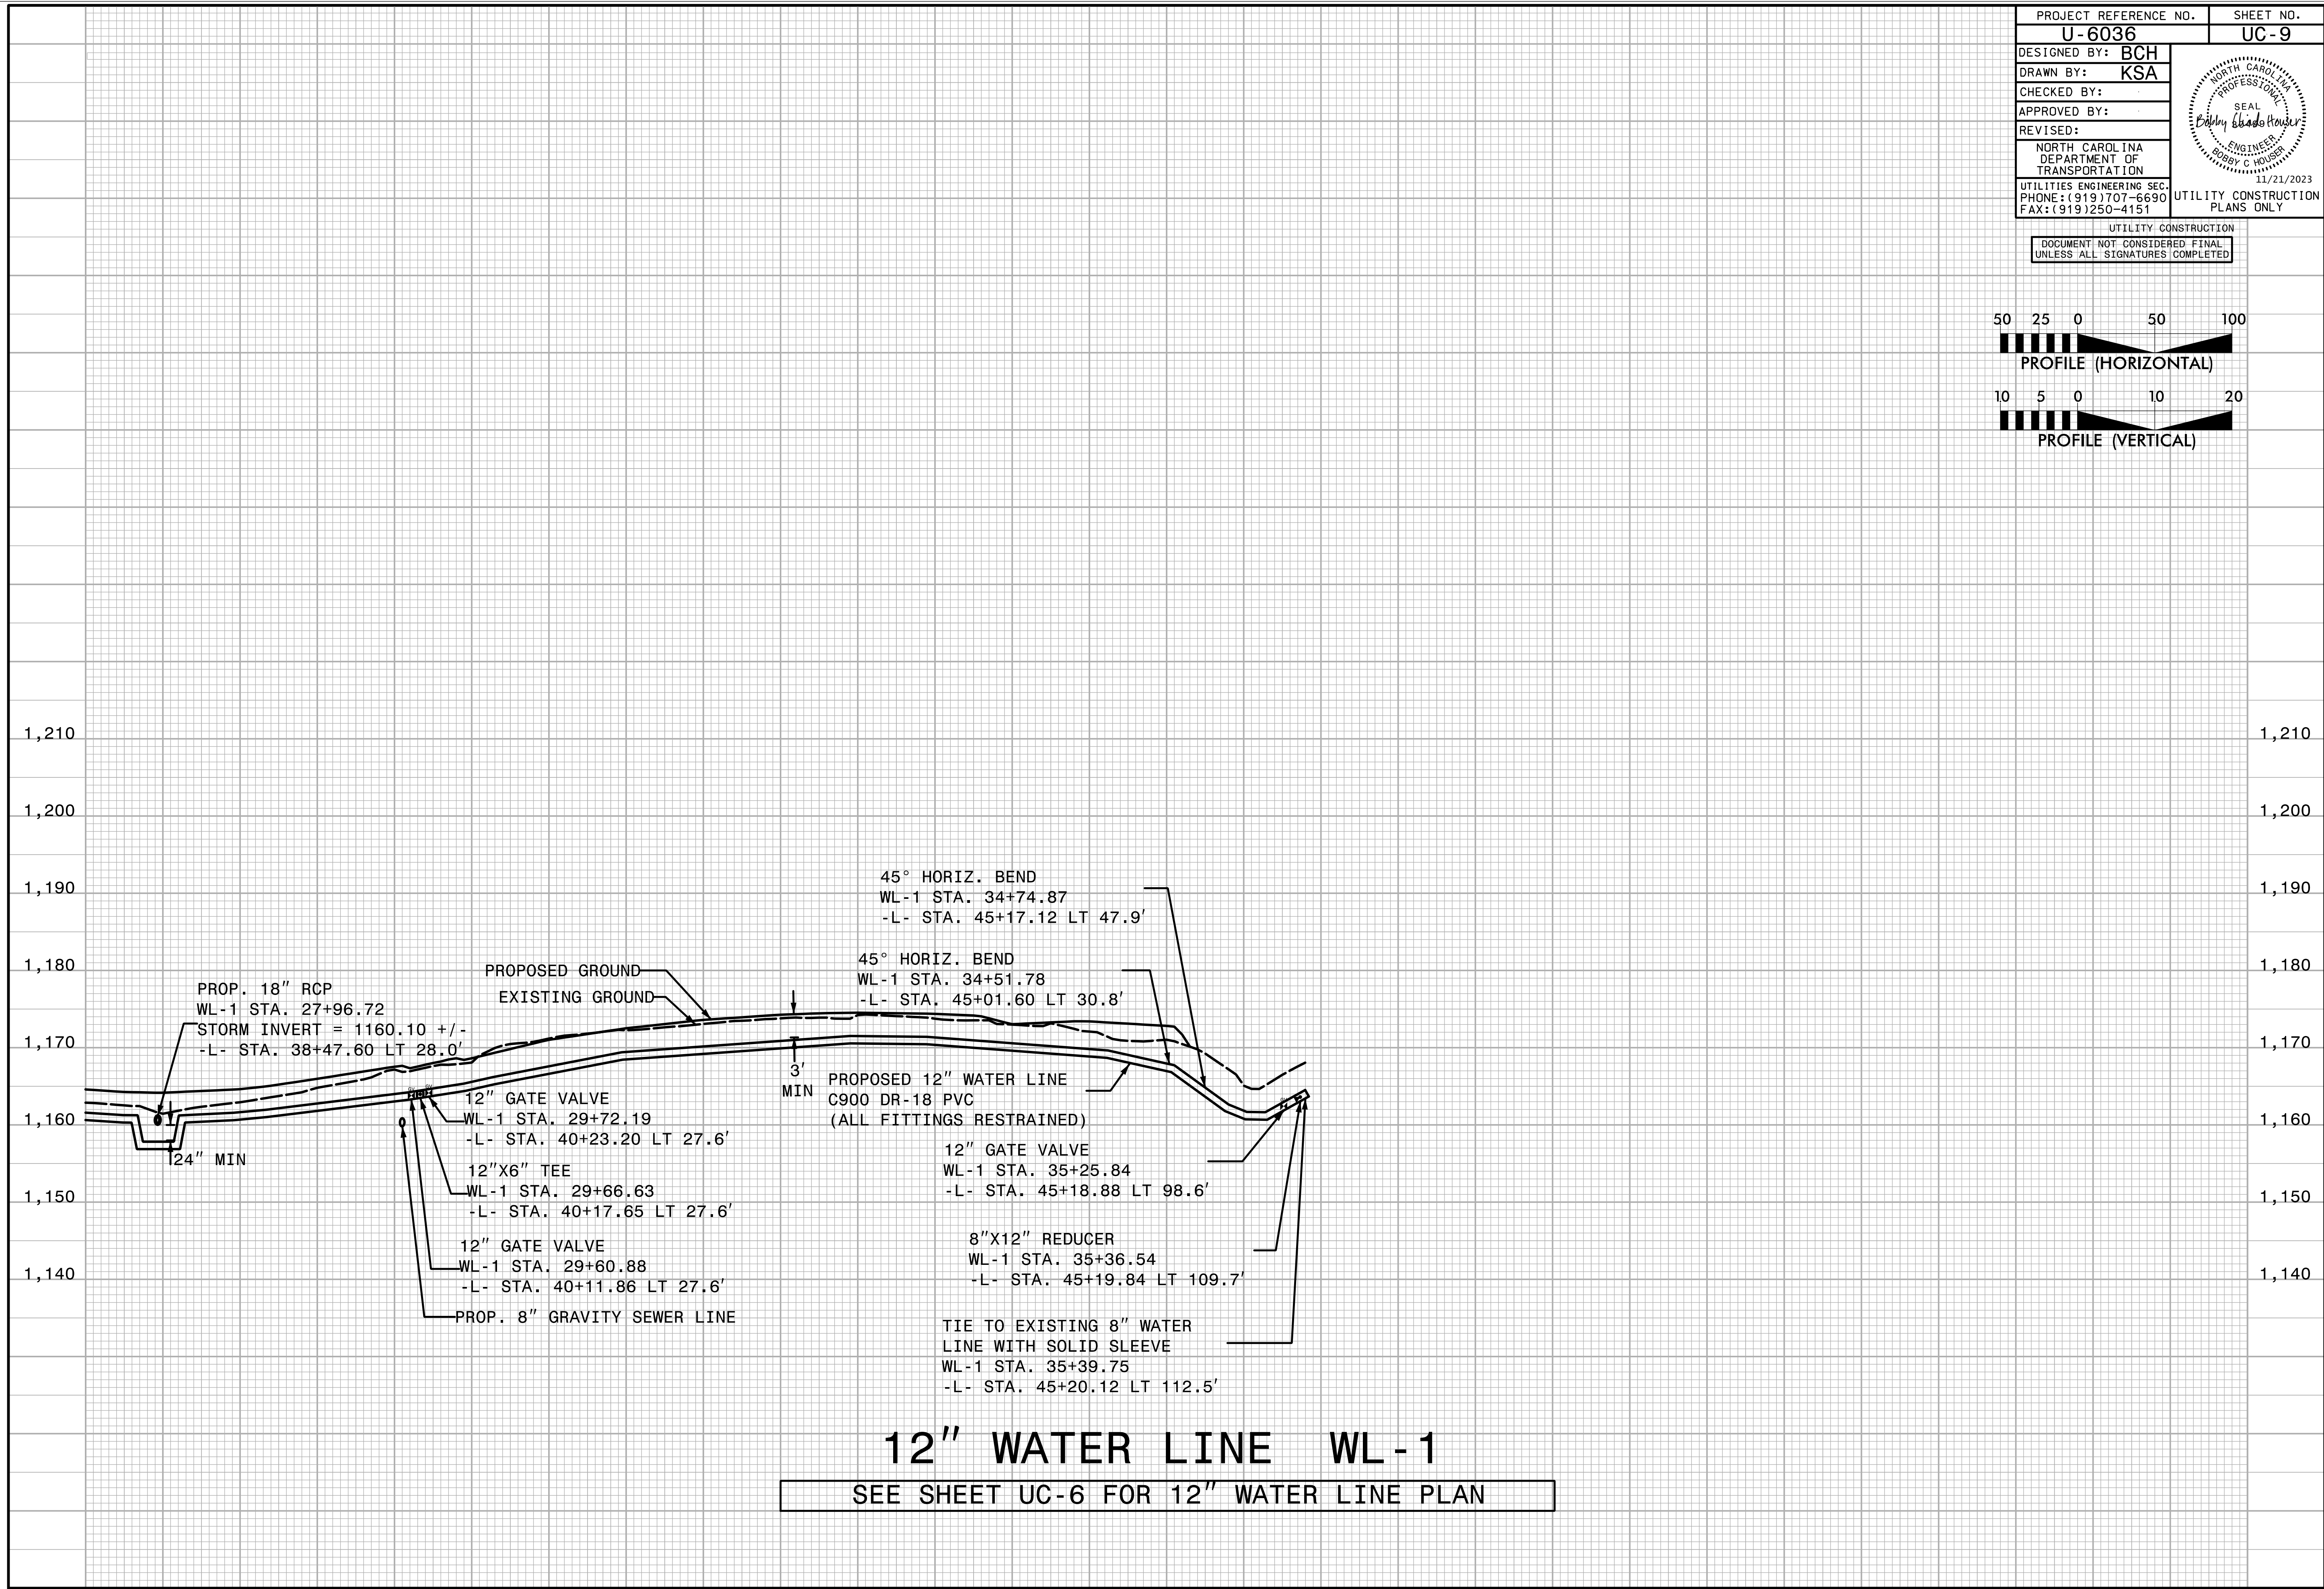


PROJECT REFERENCE NO. <b>U-6036</b>	SHEET NO. <b>UC-9</b>
DESIGNED BY: <b>BCH</b>	
DRAWN BY: <b>KSA</b>	
CHECKED BY:	
APPROVED BY:	
REVISER:	
NORTH CAROLINA DEPARTMENT OF TRANSPORTATION	
UTILITIES ENGINEERING SEC. PHONE: (919) 707-6690 FAX: (919) 250-4151	UTILITY CONSTRUCTION PLANS ONLY

UTILITY CONSTRUCTION  
 DOCUMENT NOT CONSIDERED FINAL  
 UNLESS ALL SIGNATURES COMPLETED

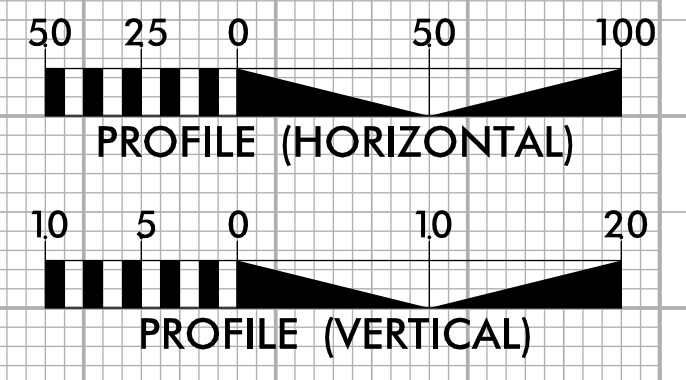

**12" WATER LINE WL-1**  
 SEE SHEET UC-6 FOR 12" WATER LINE PLAN