


6/23/16

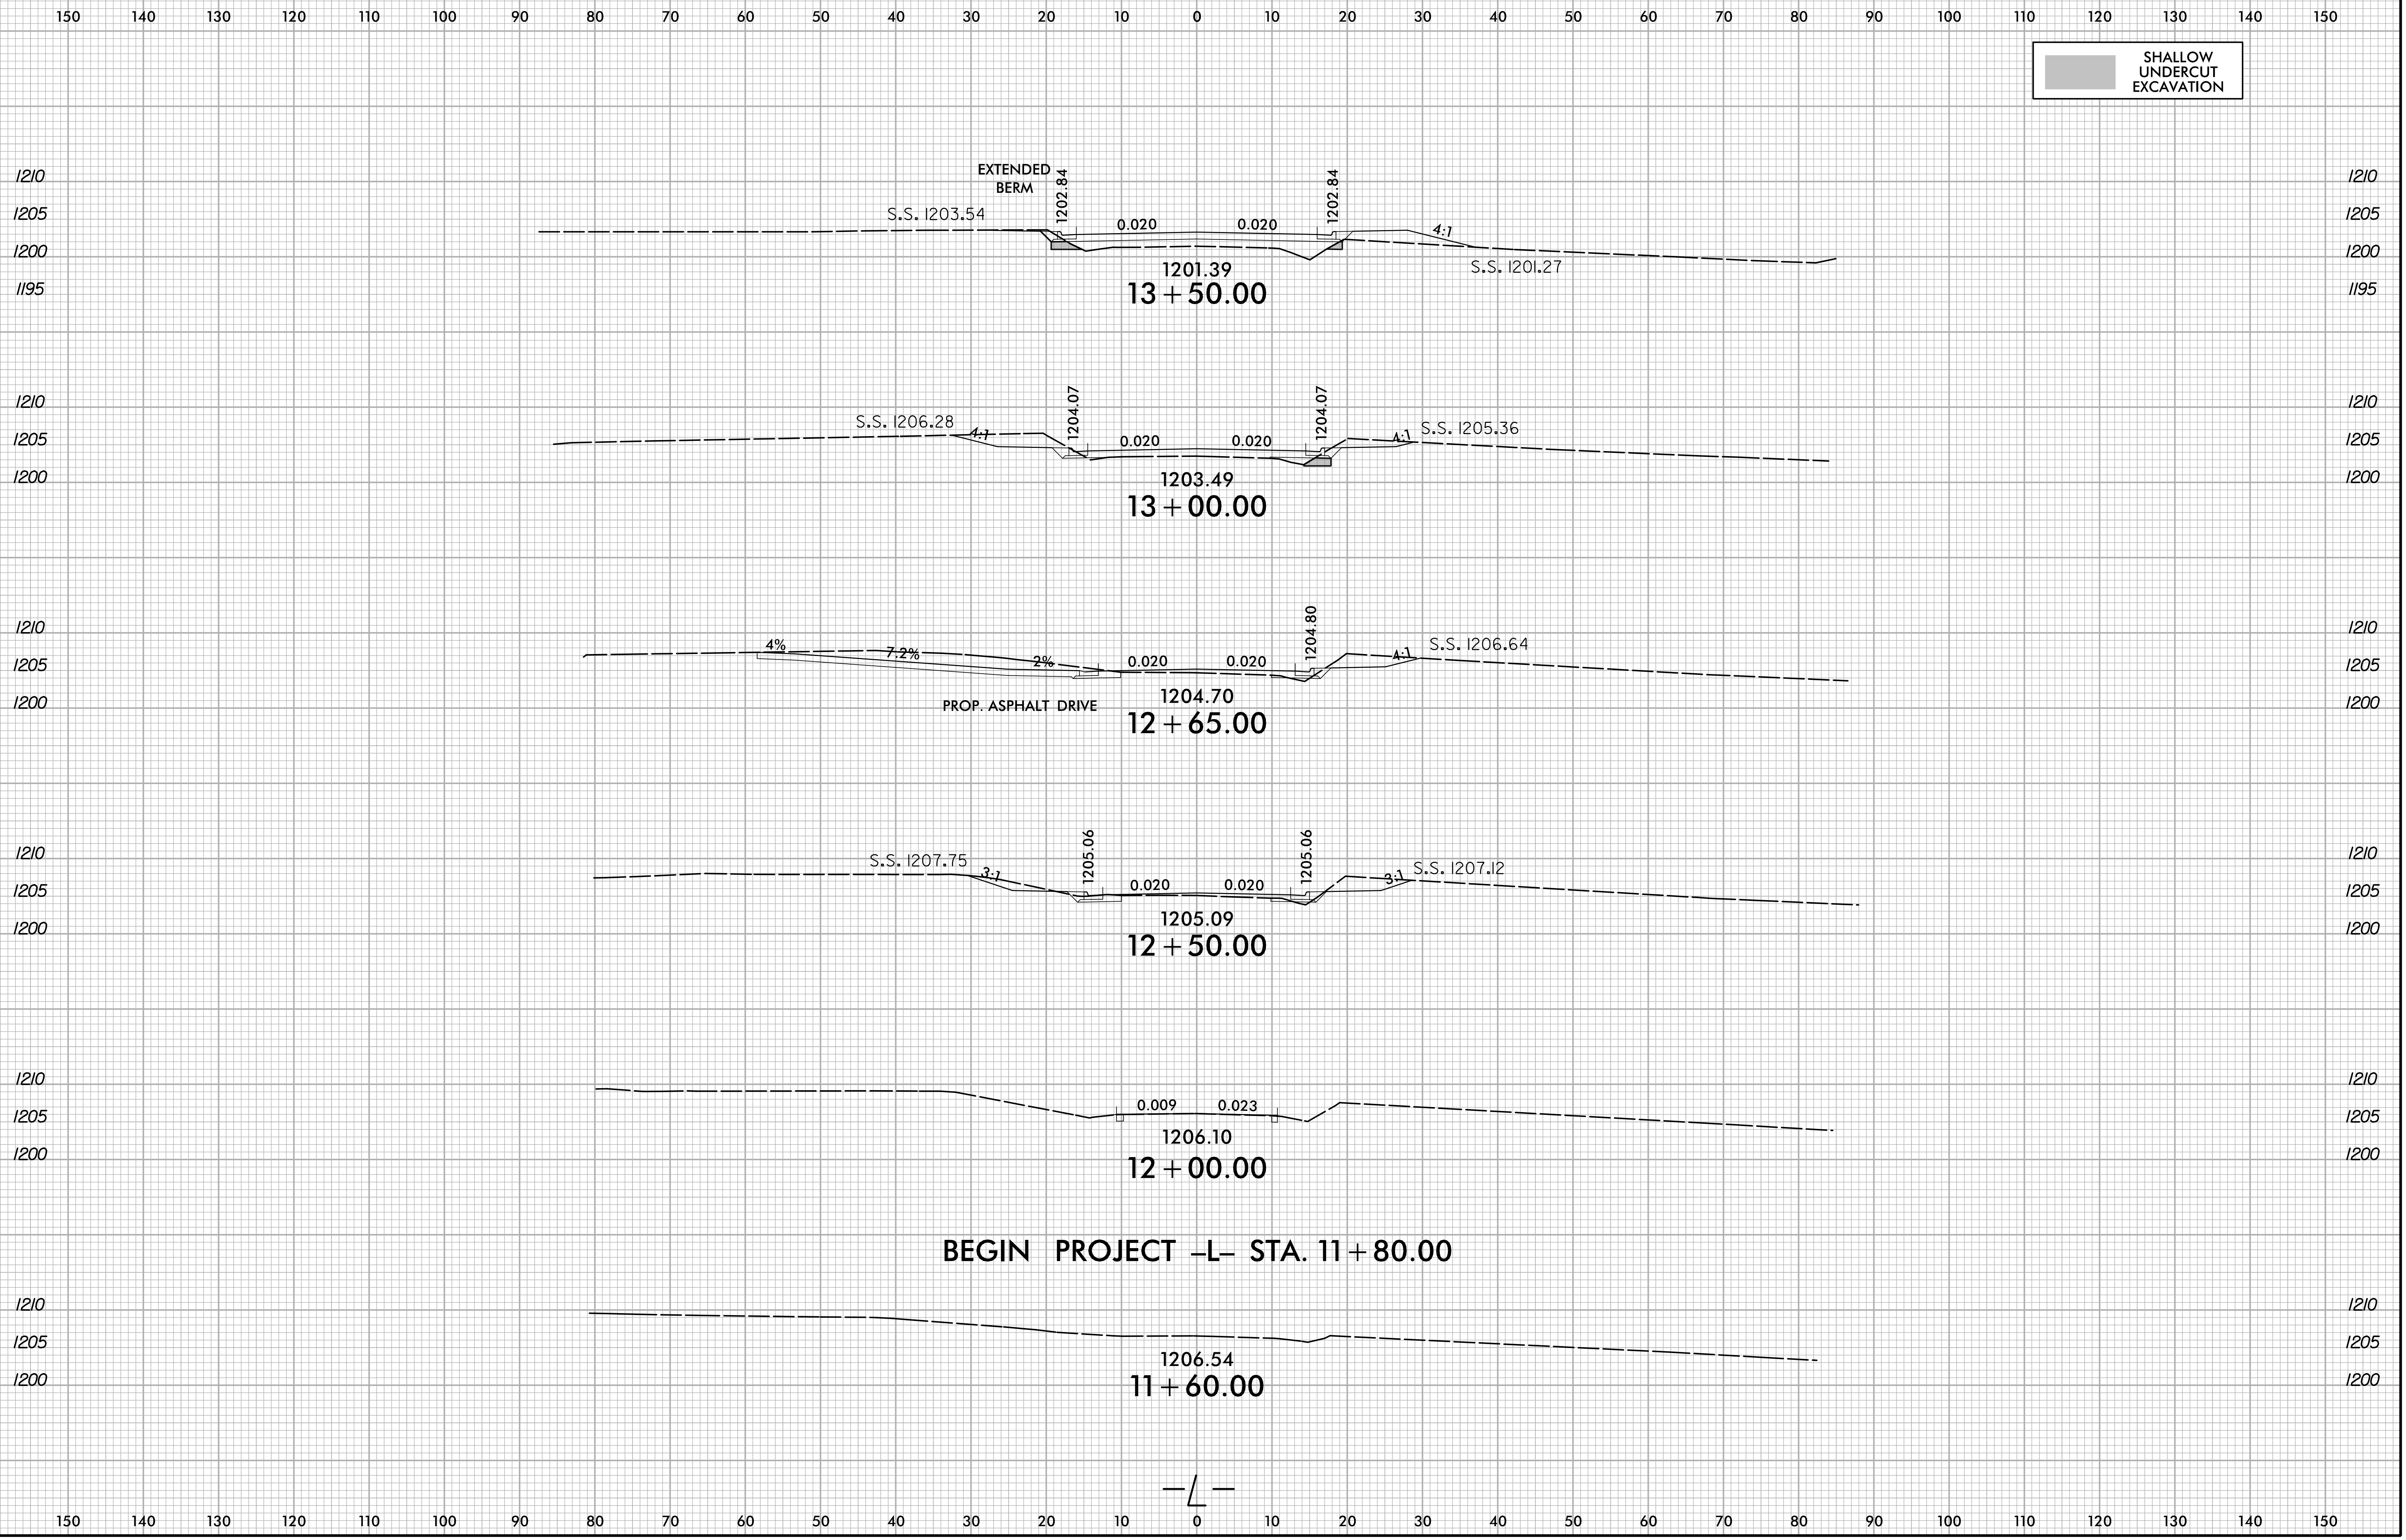

SHALLOW UNDERCUT EXCAVATION

U:\30\2023  
X:\NCDOT\U-6036\Roadway\XSC\U-6036\_Rdy\_xp.L.dgn  
User:smelvr