


6/23/16

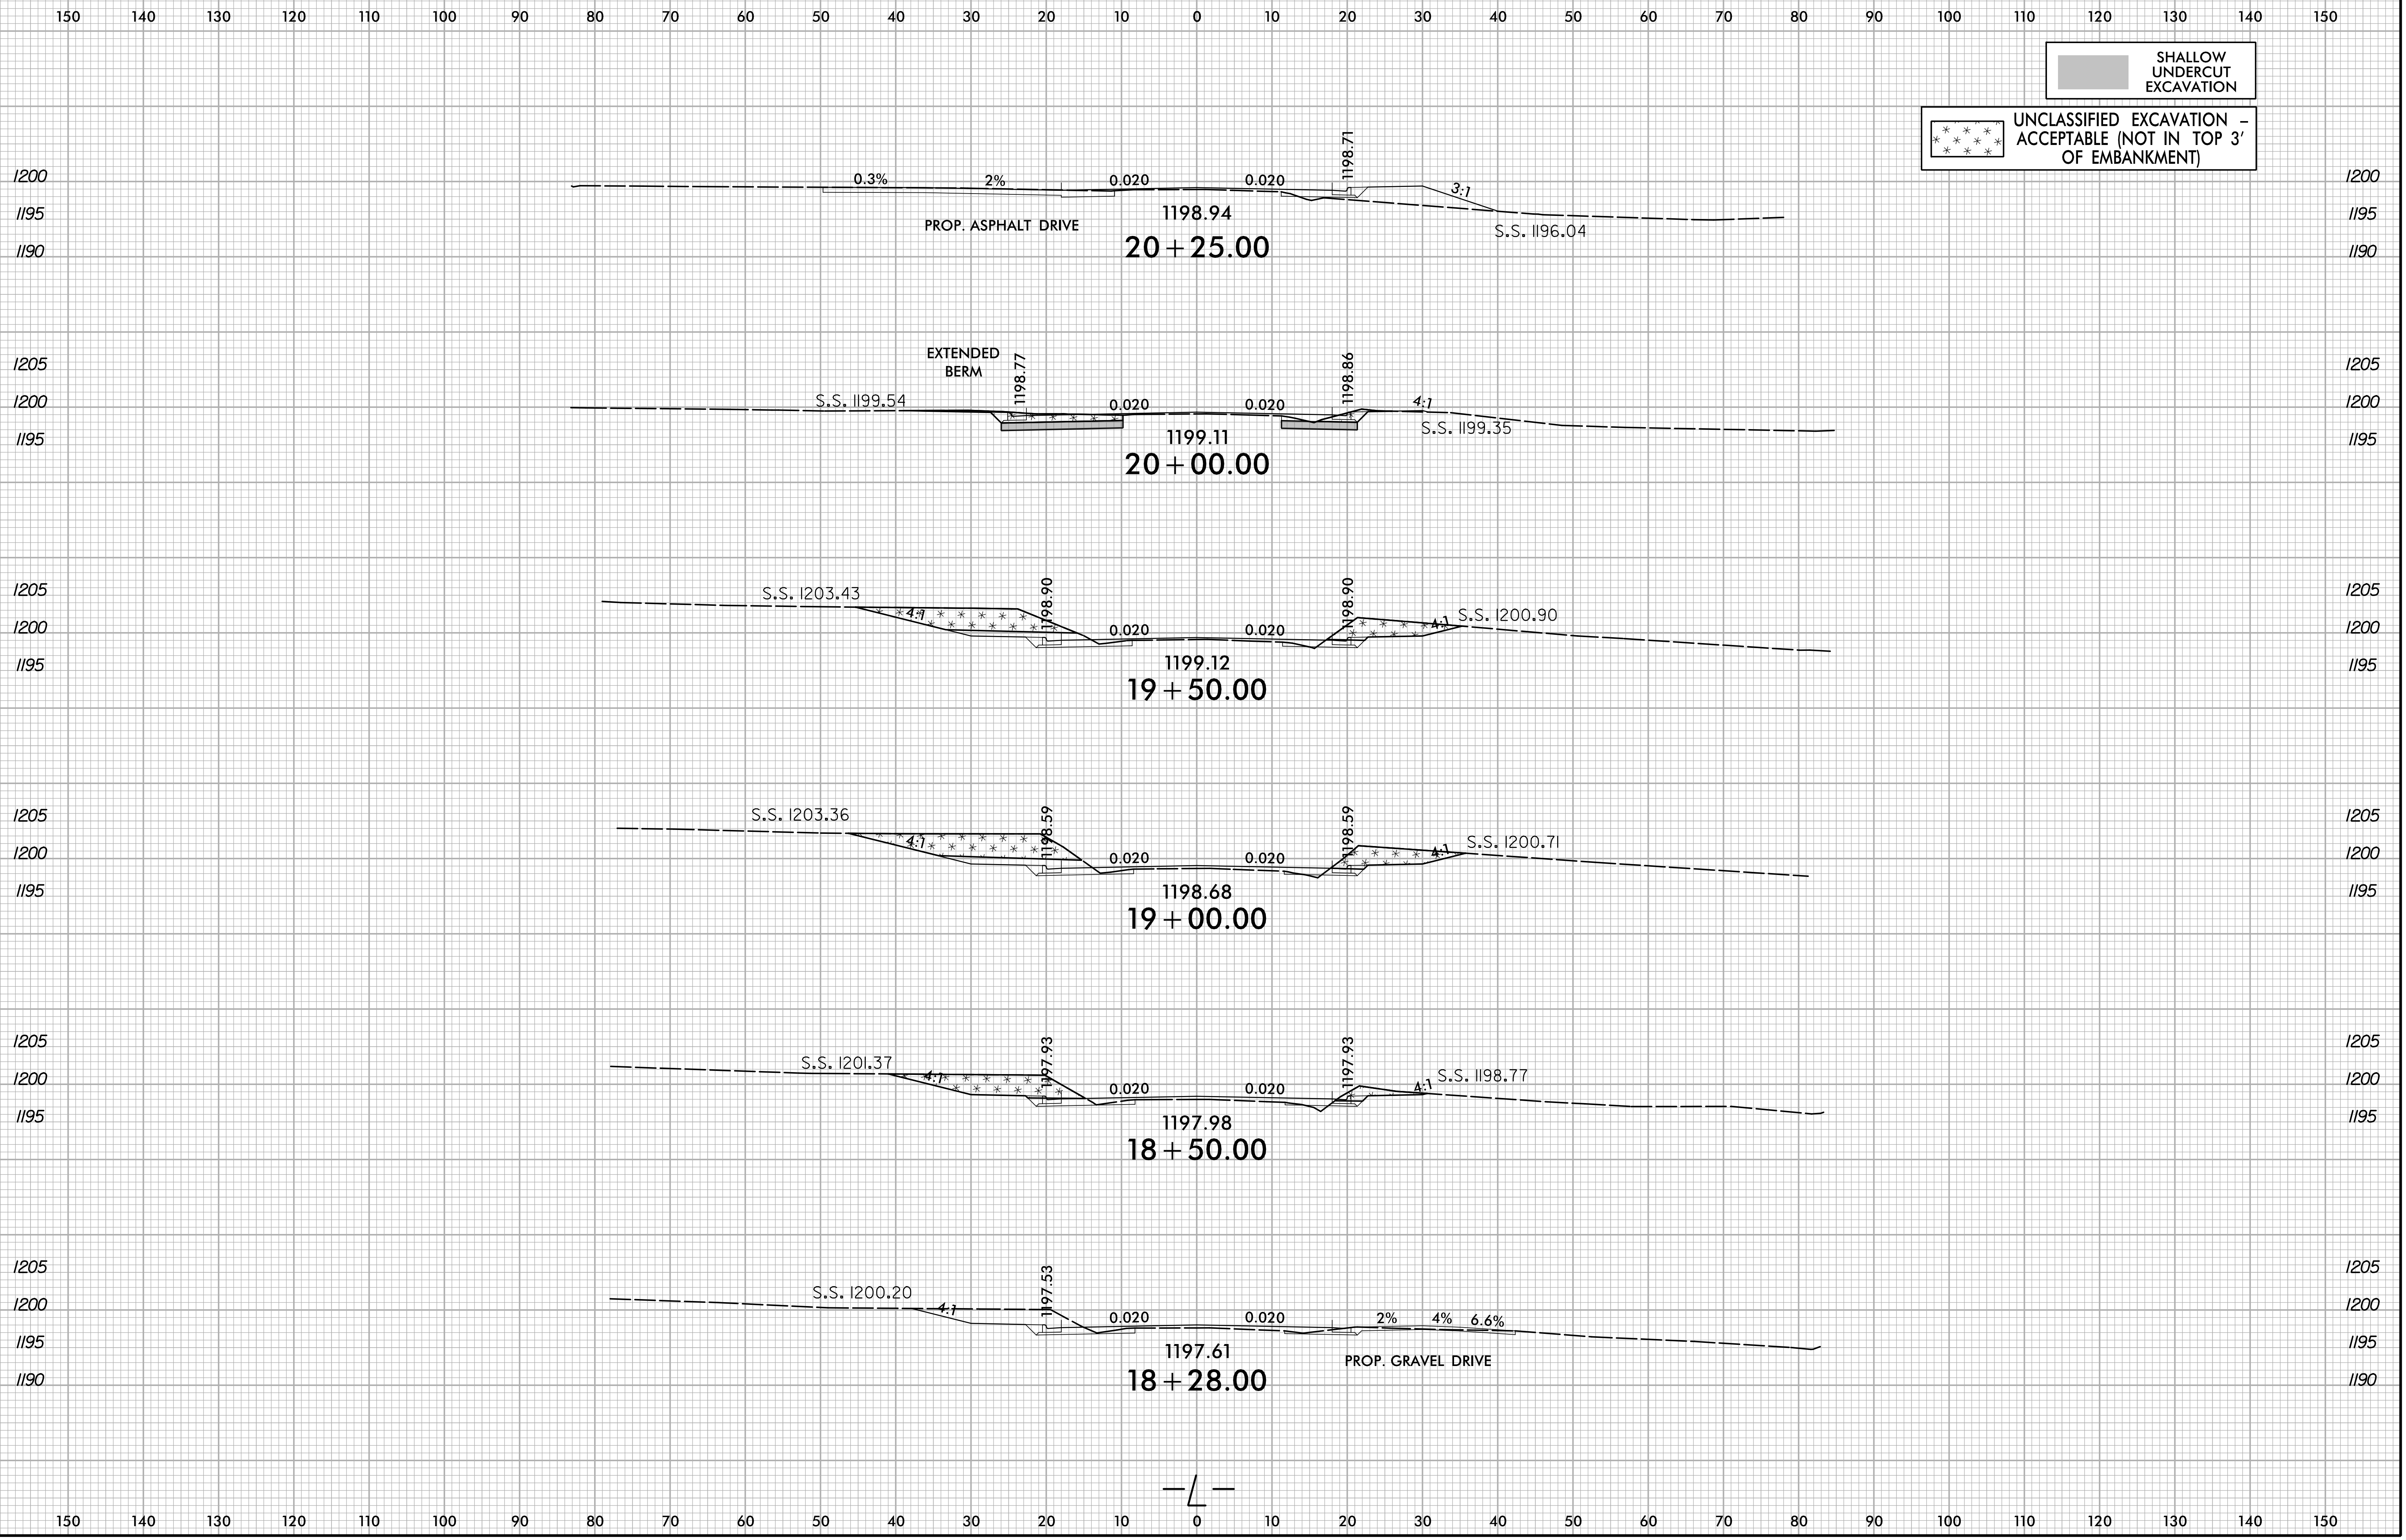

U:\30\2023\X:\NCD01\U-6036\Roadway\XSC\U-6036\_Rdy\_xp.L.dgn  
User:smelvr