


6/23/16

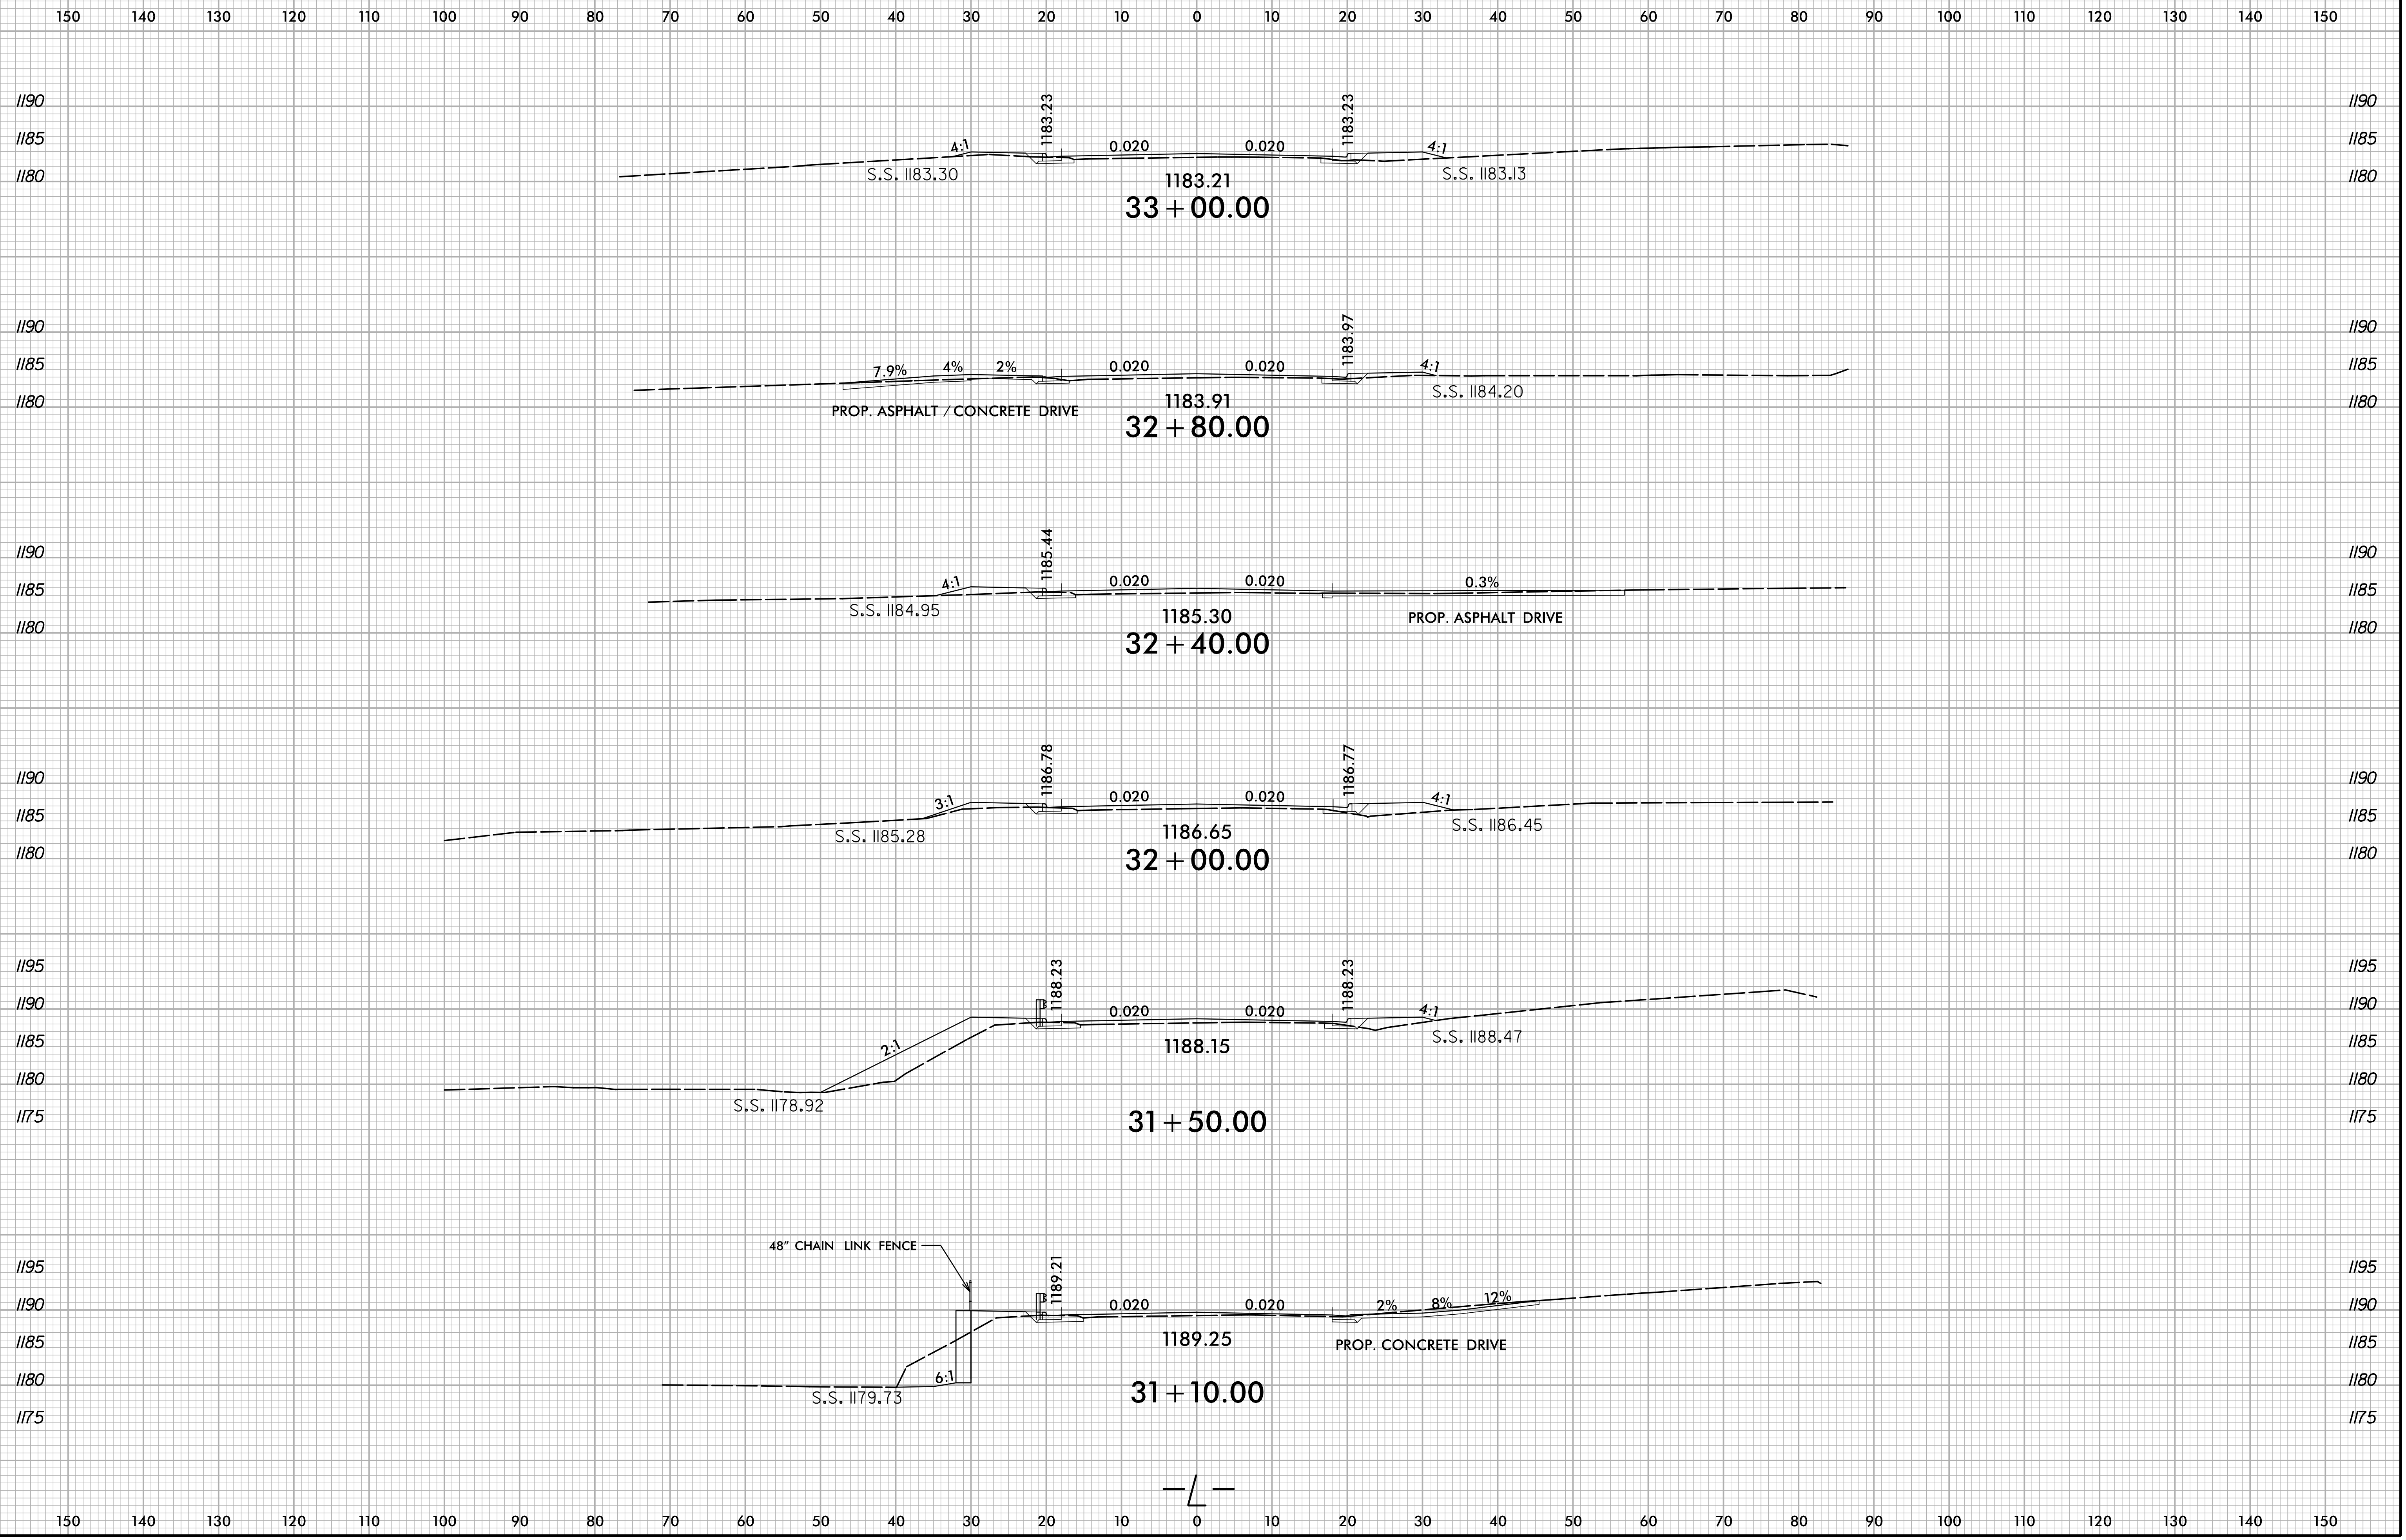

I:\30\2023\X:\NCDOT\U-6036\Roadway\XSC\U-6036_Rdy_xp.L.dgn
User:smelvr