


6/23/16

0 5 10	PROJ. REFERENCE NO.	SHEET NO.
	U-6036	X-18

150 140 130 120 110 100 90 80 70 60 50 40 30 20 10 0 10 20 30 40 50 60 70 80 90 100 110 120 130 140 150

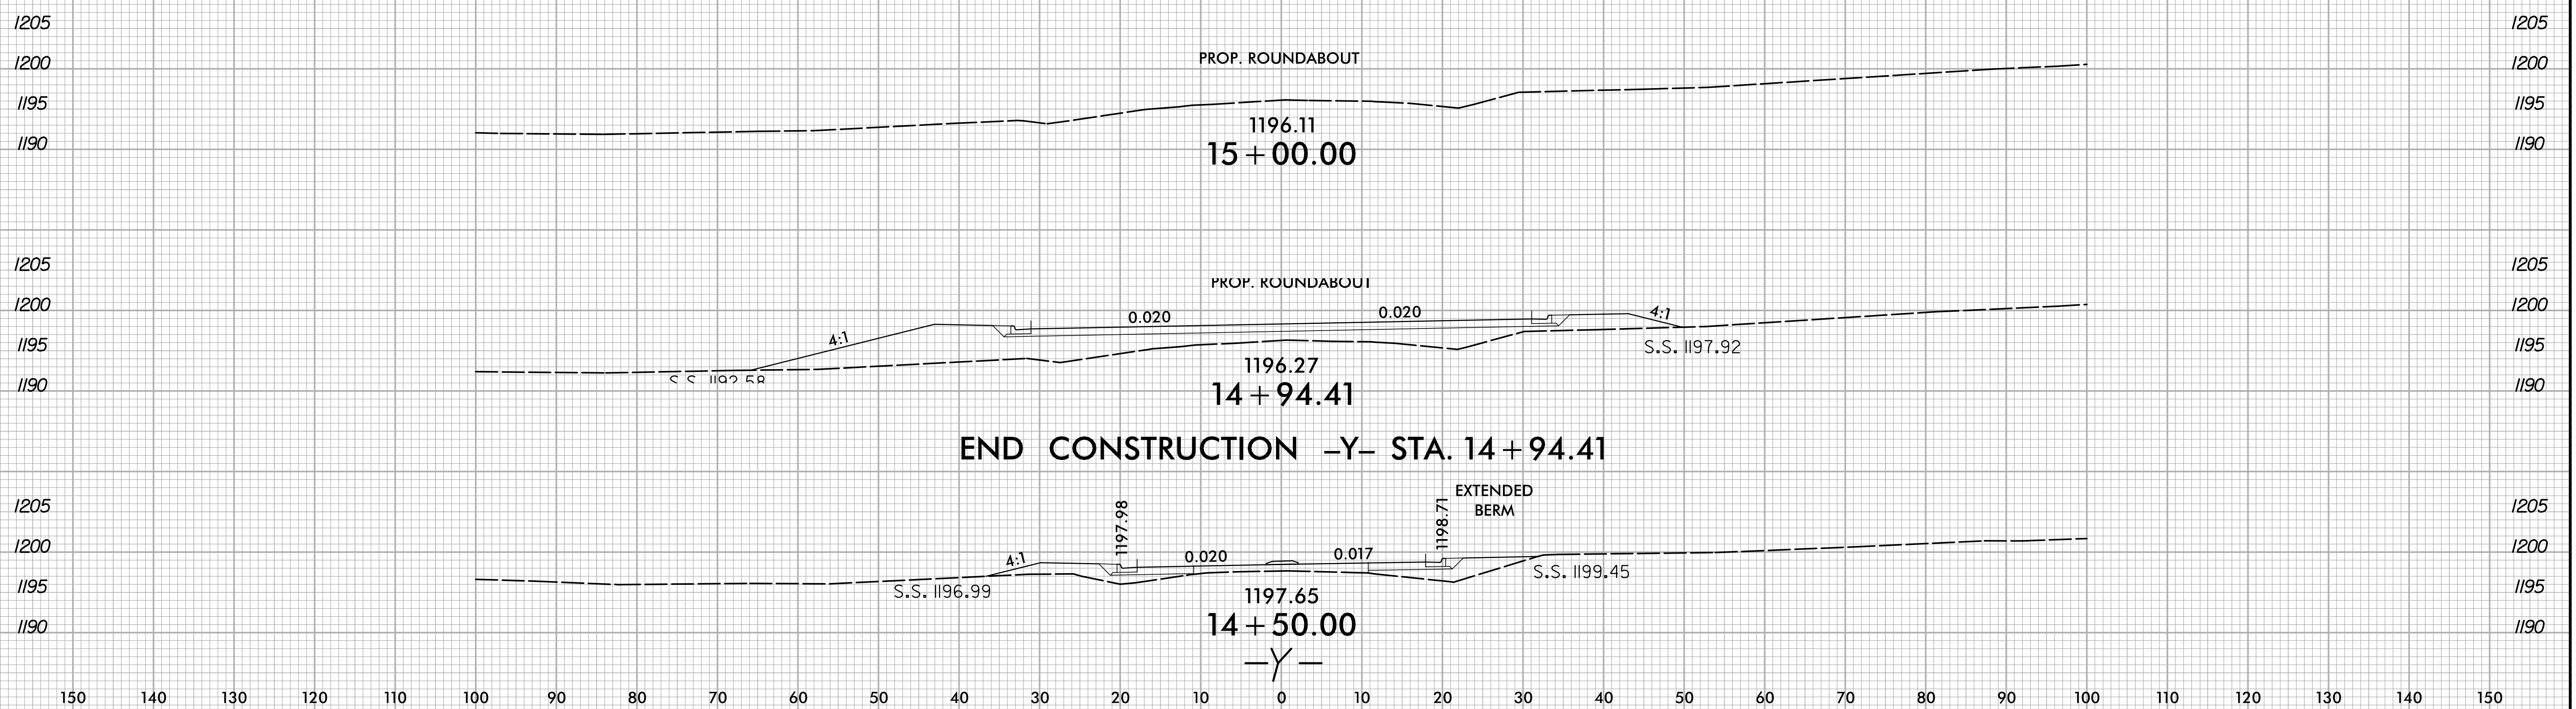

I:\30\2023
 X:\NCDOT\U-6036\Roadway\XSC\U-6036_Rdy_xp1_v.dgn
 User:smelvr

150 140 130 120 110 100 90 80 70 60 50 40 30 20 10 0 10 20 30 40 50 60 70 80 90 100 110 120 130 140 150