


6/23/16

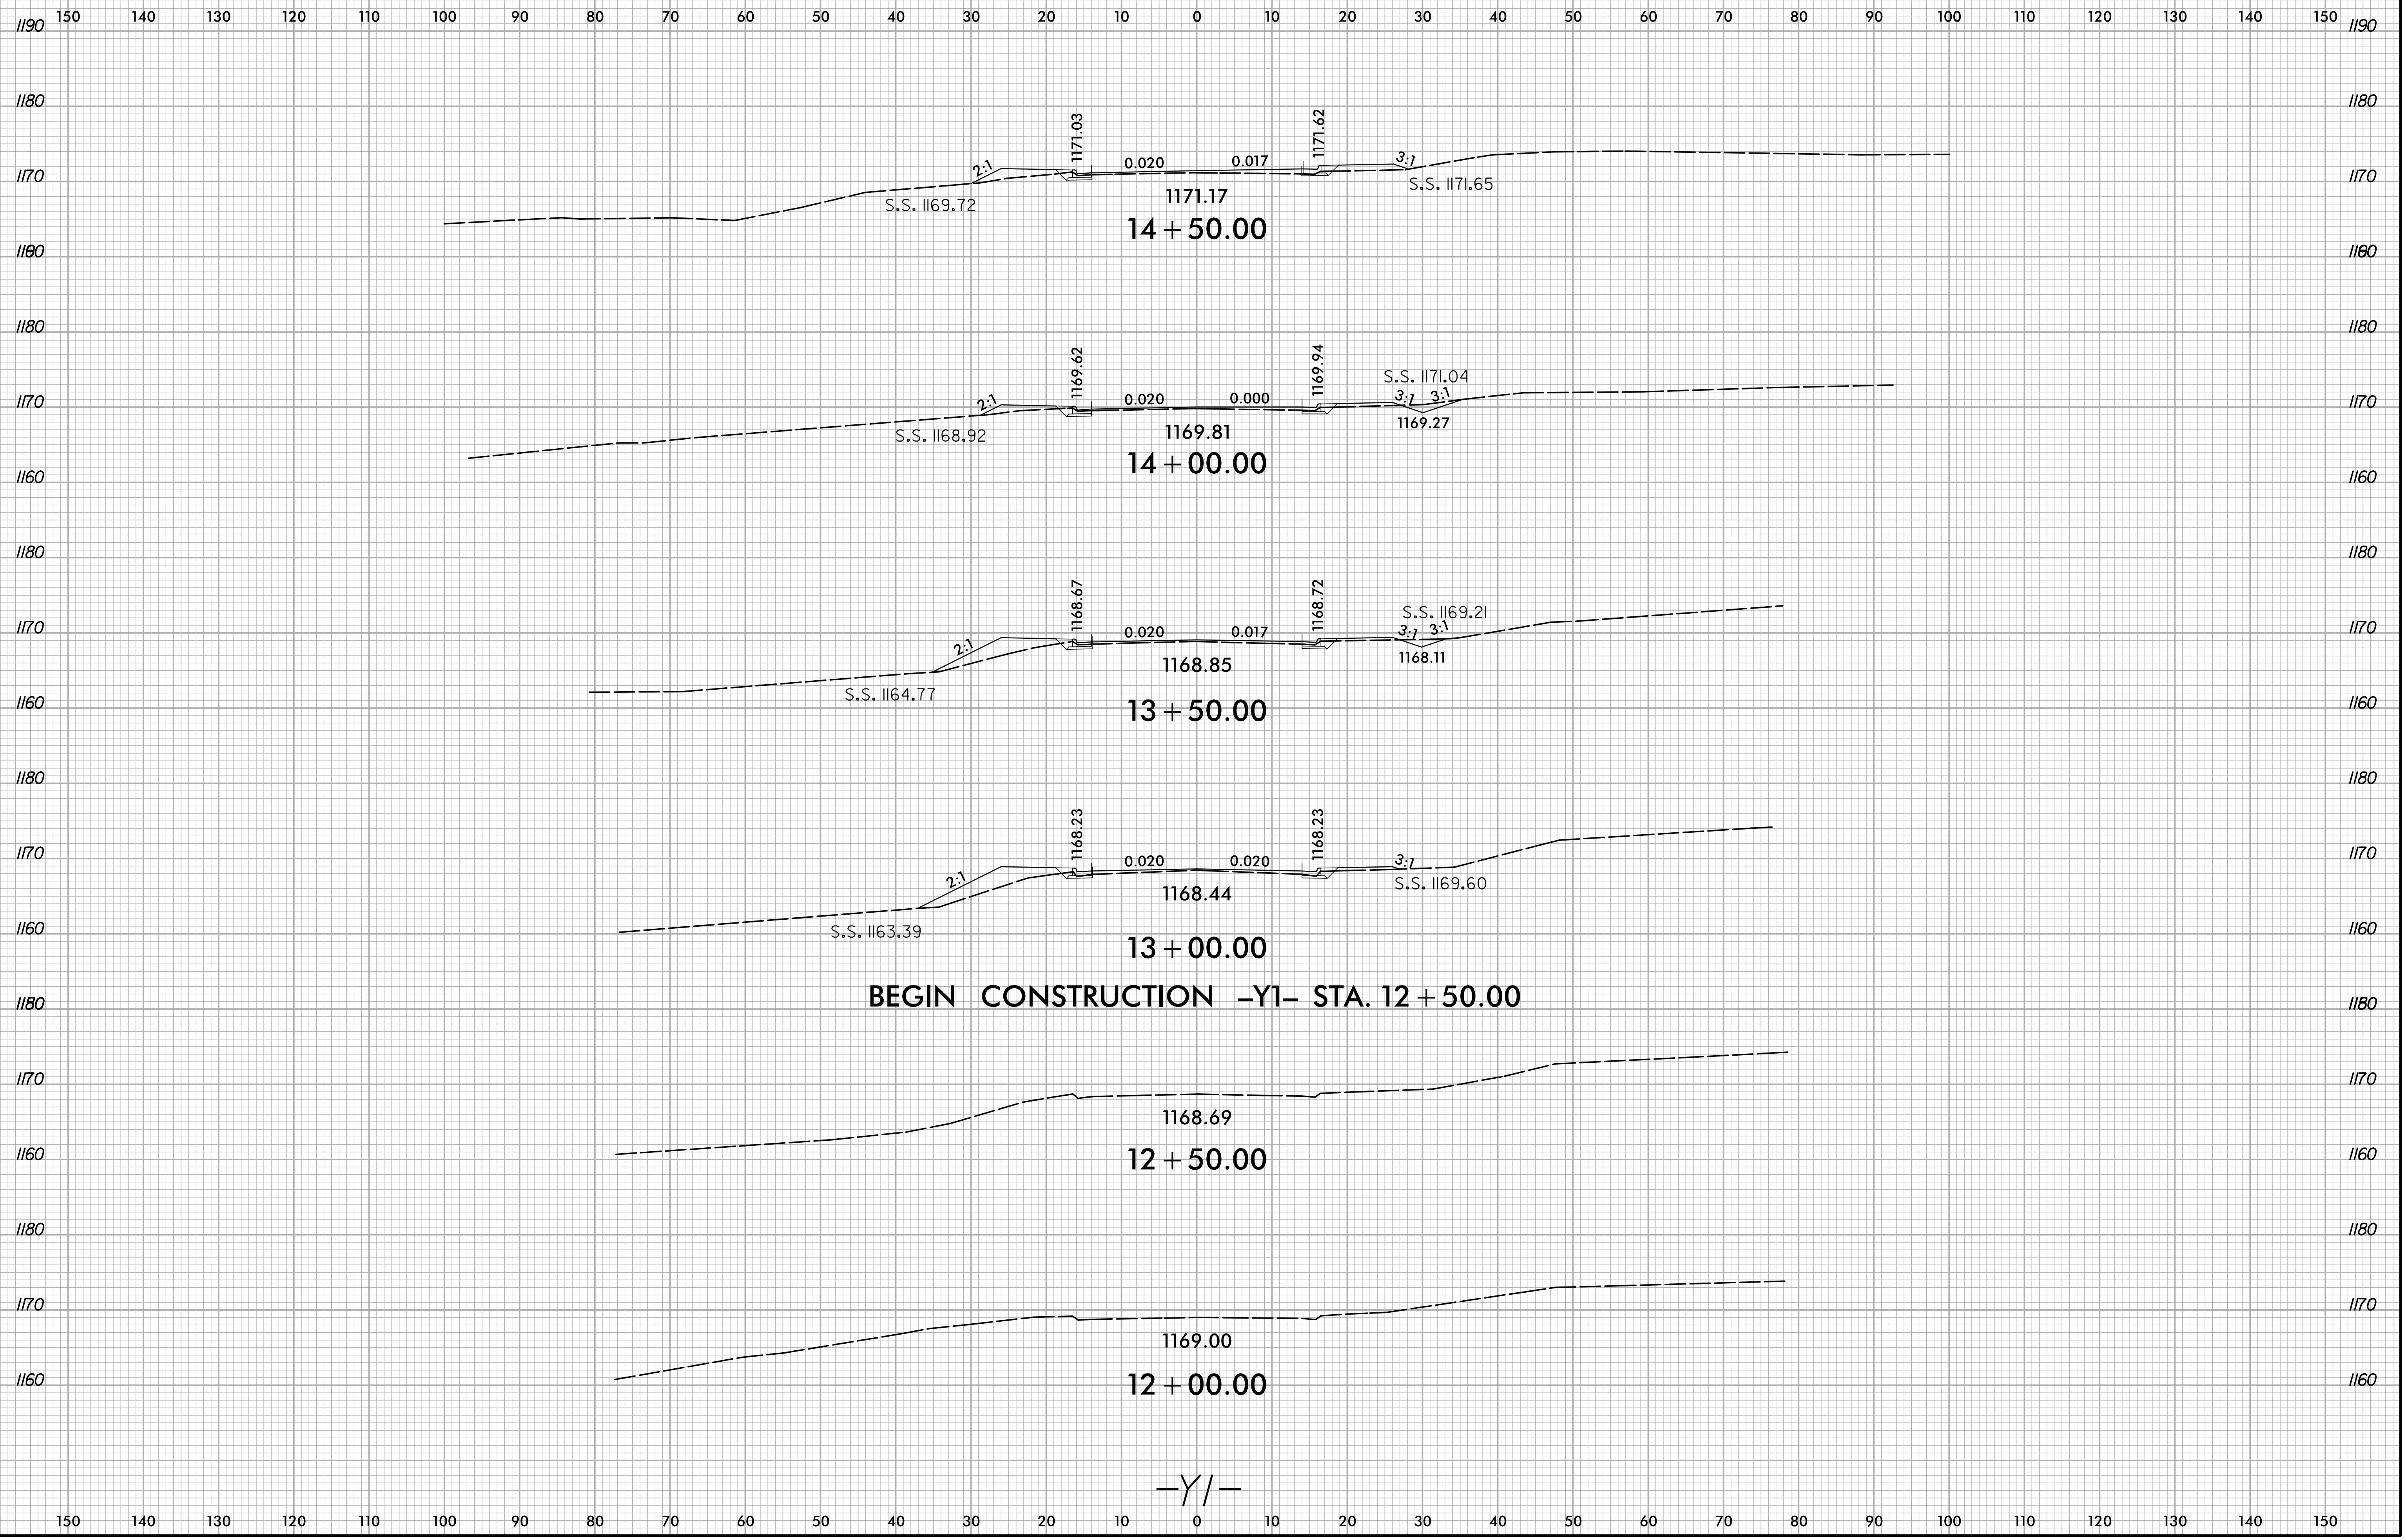

U:\30\2023\X:\NCD01\U-6036\Roadway\XSC\U-6036\_Rdy\_xp1\_Y1.dgn  
User:sm1.vrn