


6/23/16

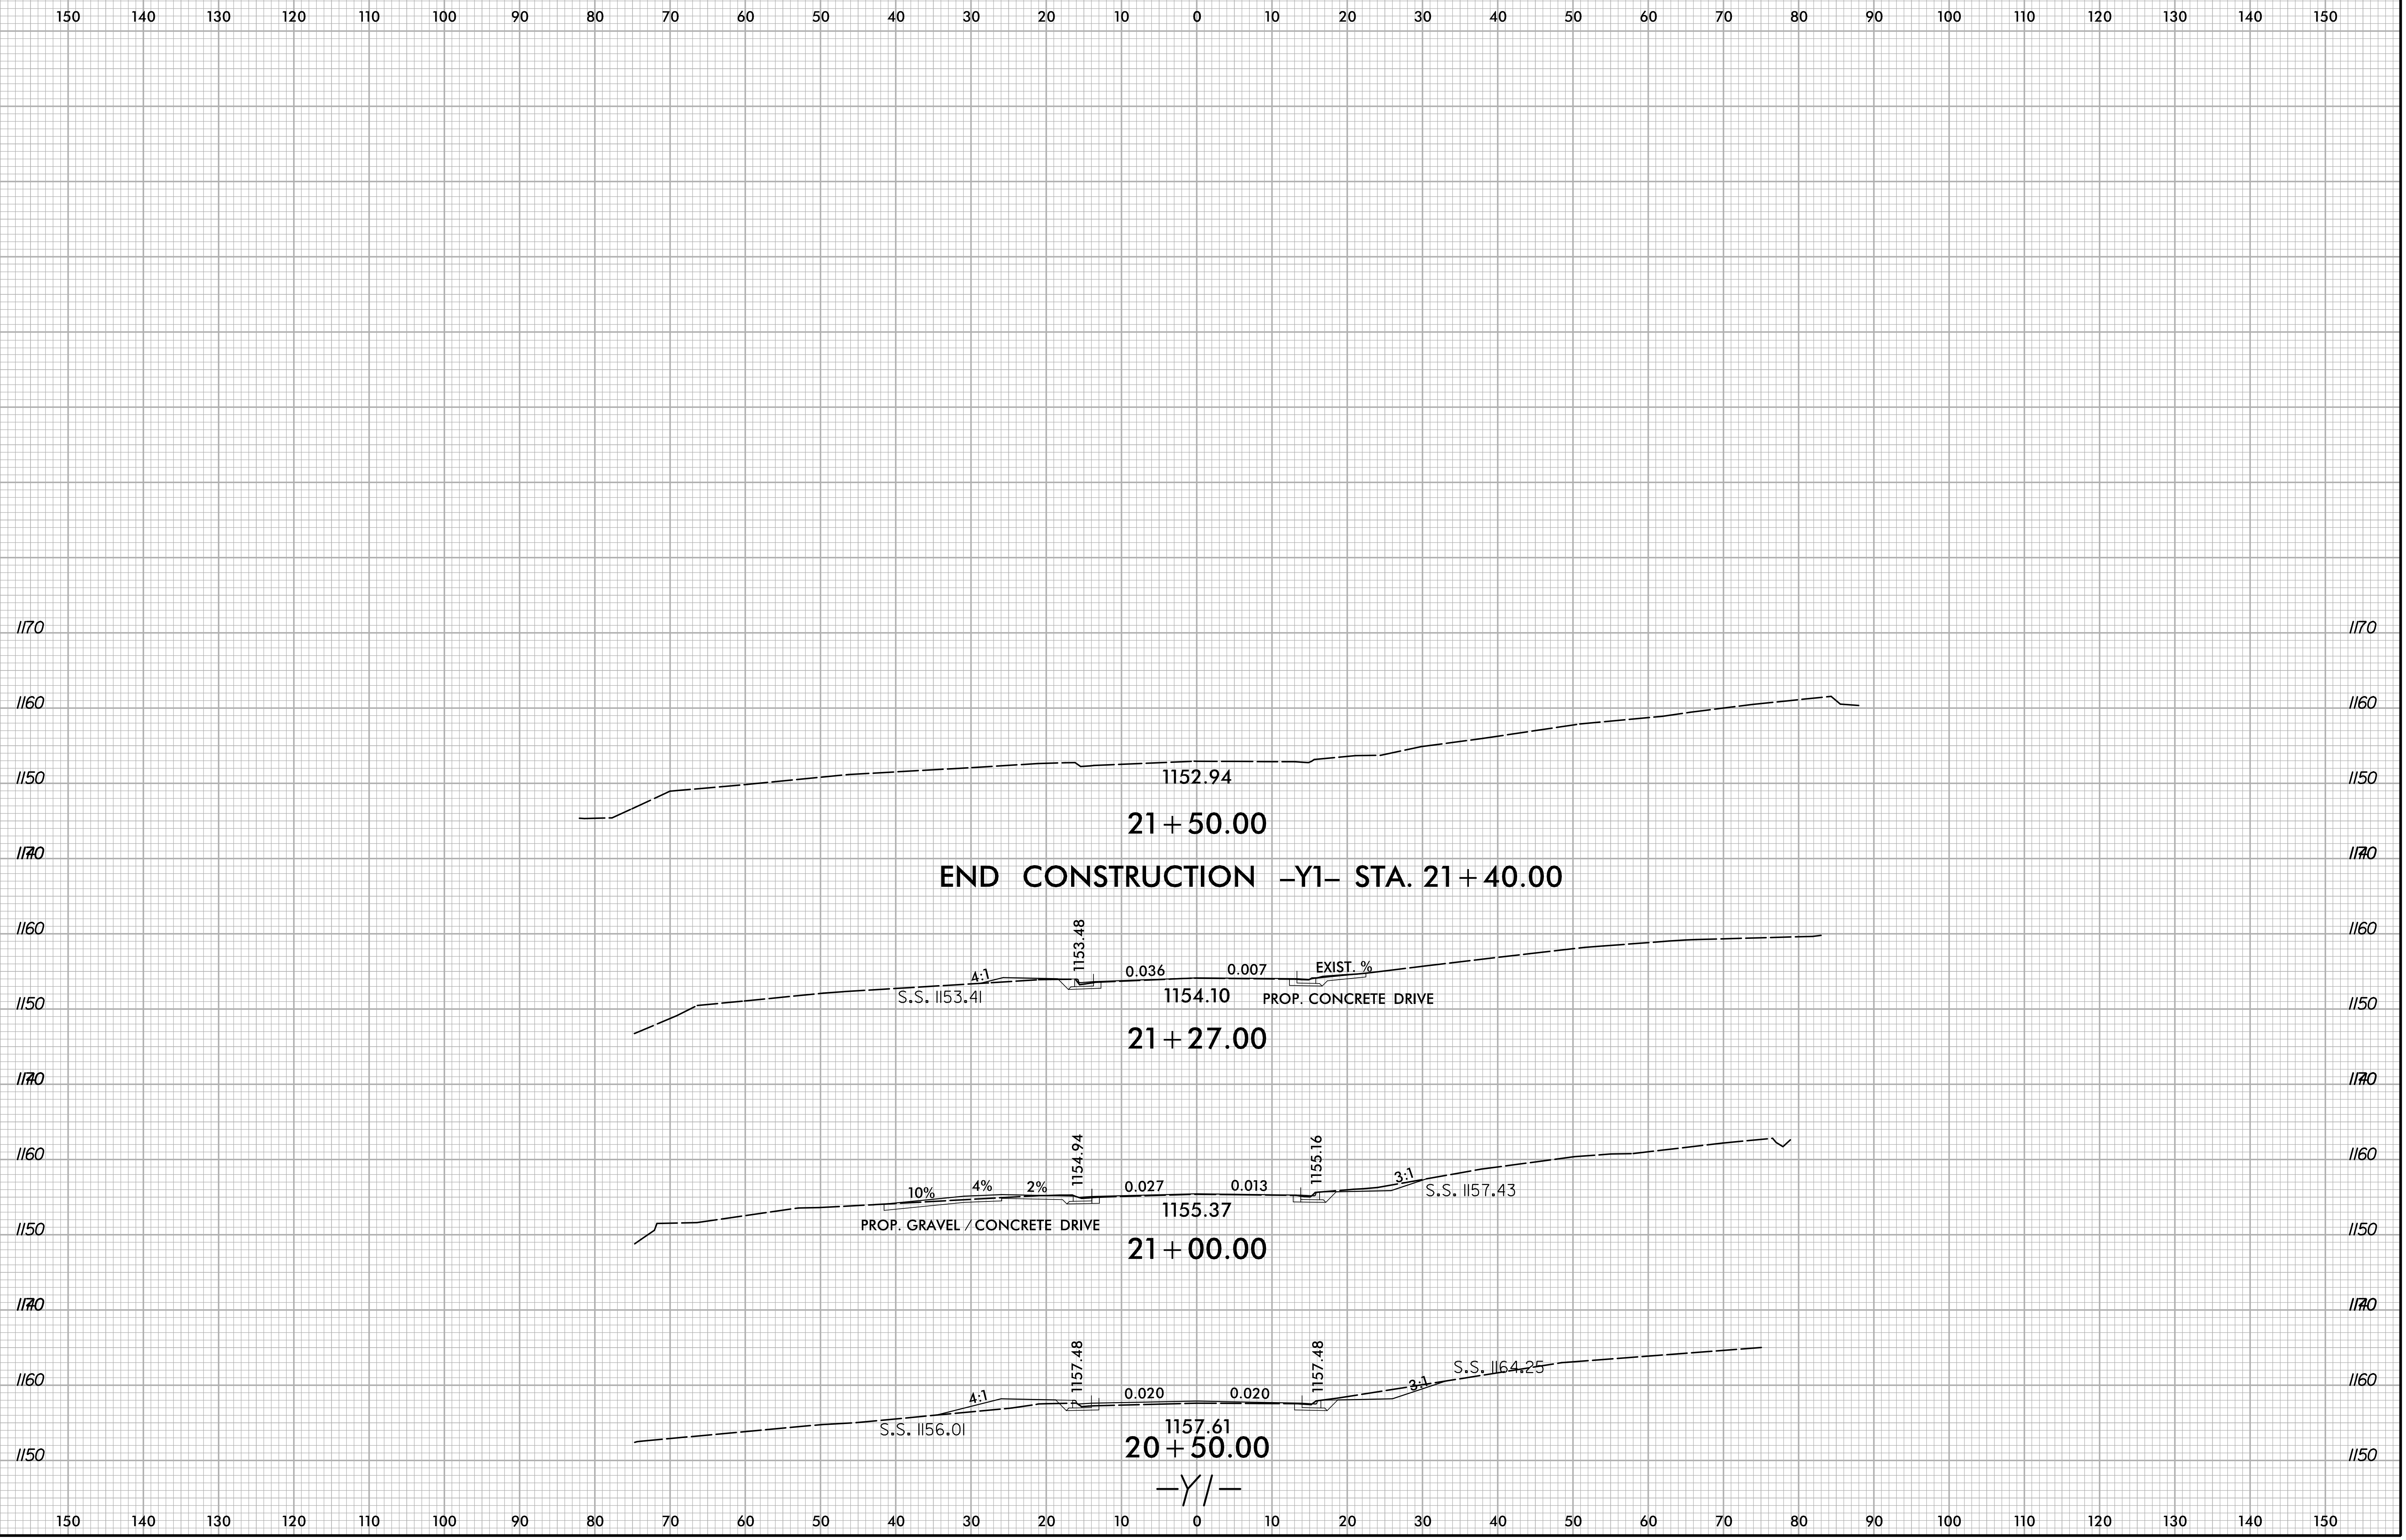

U:\30\2023\X:\N\001\U-6036\Roadway\XSC\U-6036_Rdy_xp1_Y1.dgn
User:sm1.vrn