
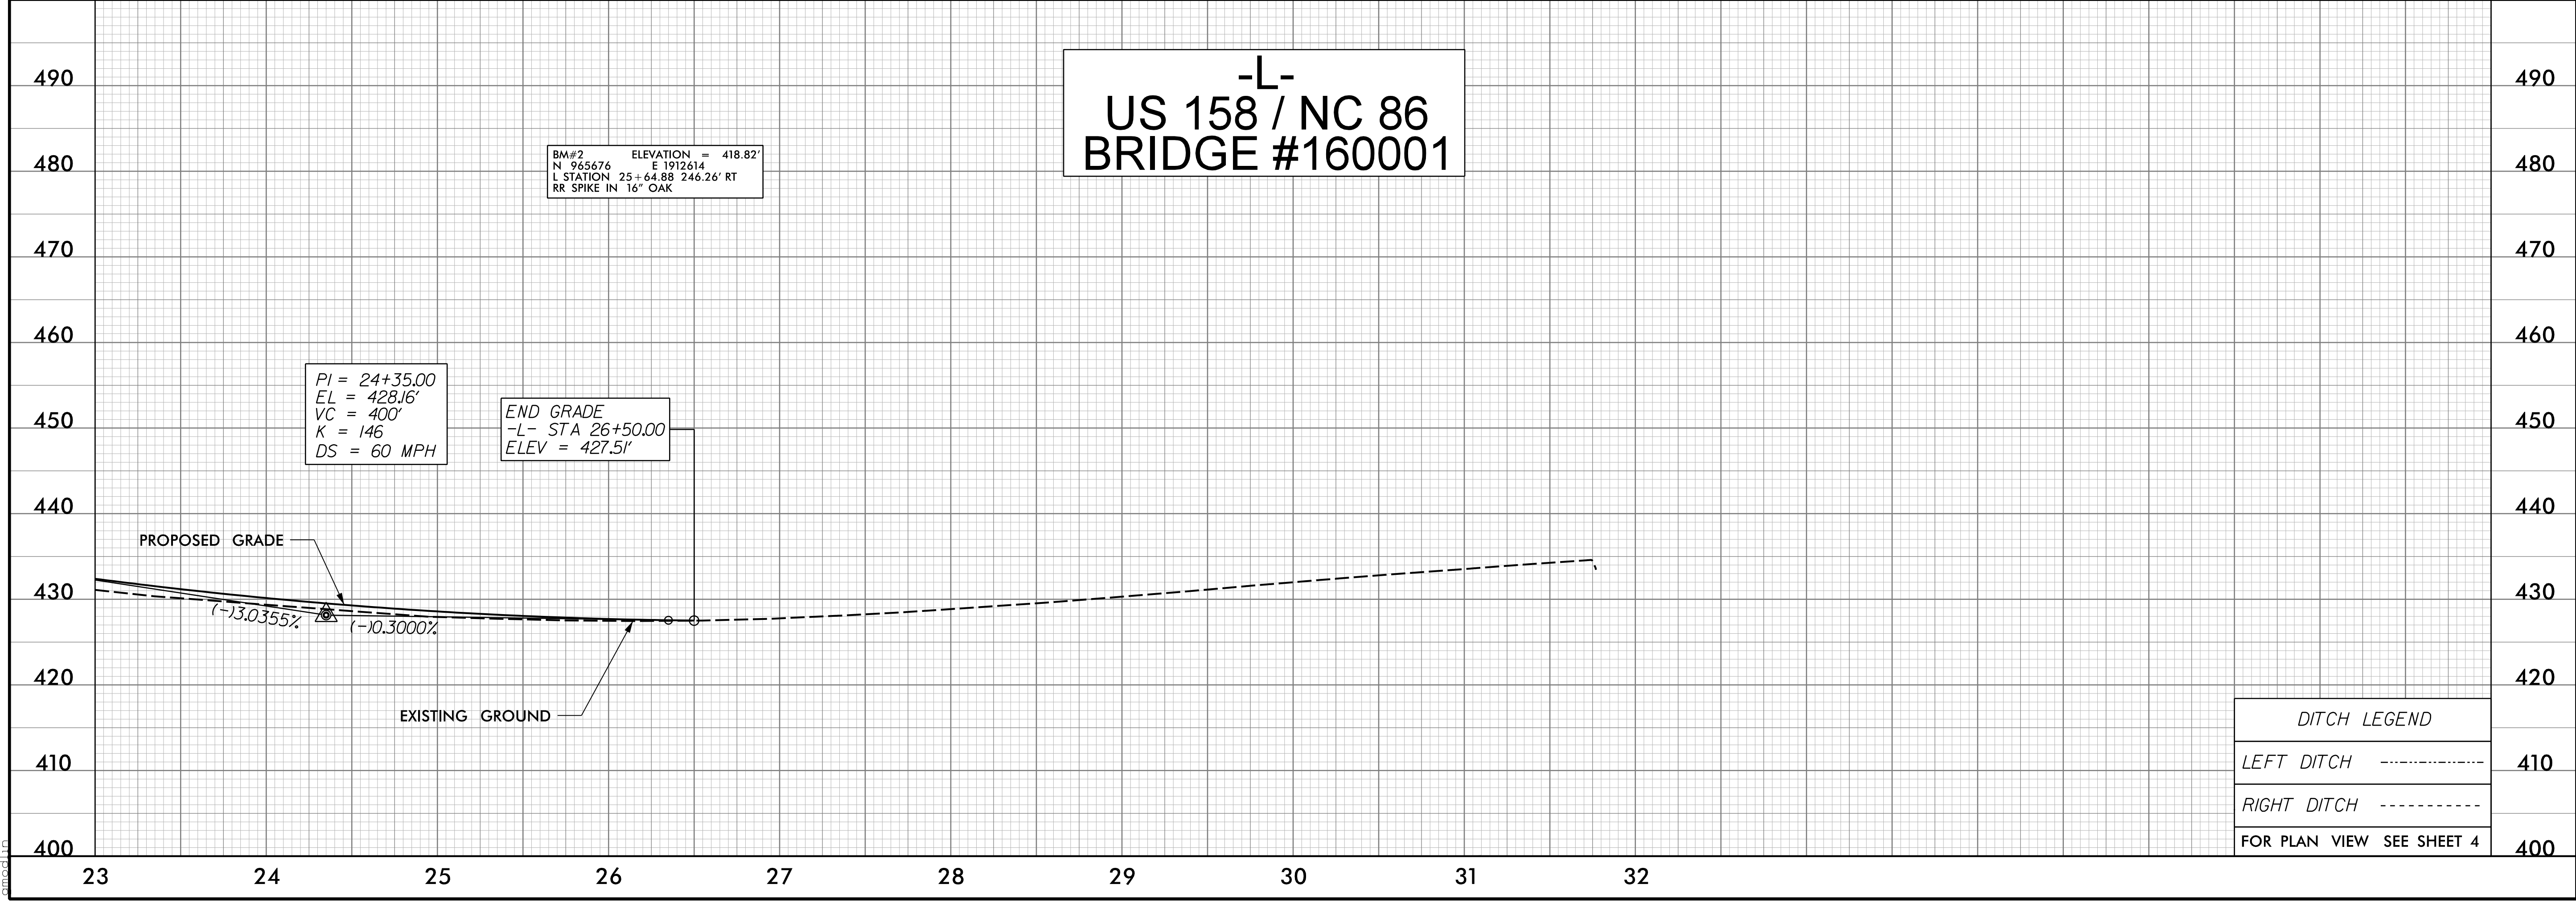


5/28/24

PROJECT REFERENCE NO. BR-0069	SHEET NO. 5
ROADWAY DESIGN ENGINEER NORTH CAROLINA PROFESSIONAL SEAL 023932 3/11/2024	HYDRAULICS ENGINEER NORTH CAROLINA PROFESSIONAL SEAL 049969 3/11/2024

DOCUMENT NOT CONSIDERED FINAL  
UNLESS ALL SIGNATURES COMPLETED

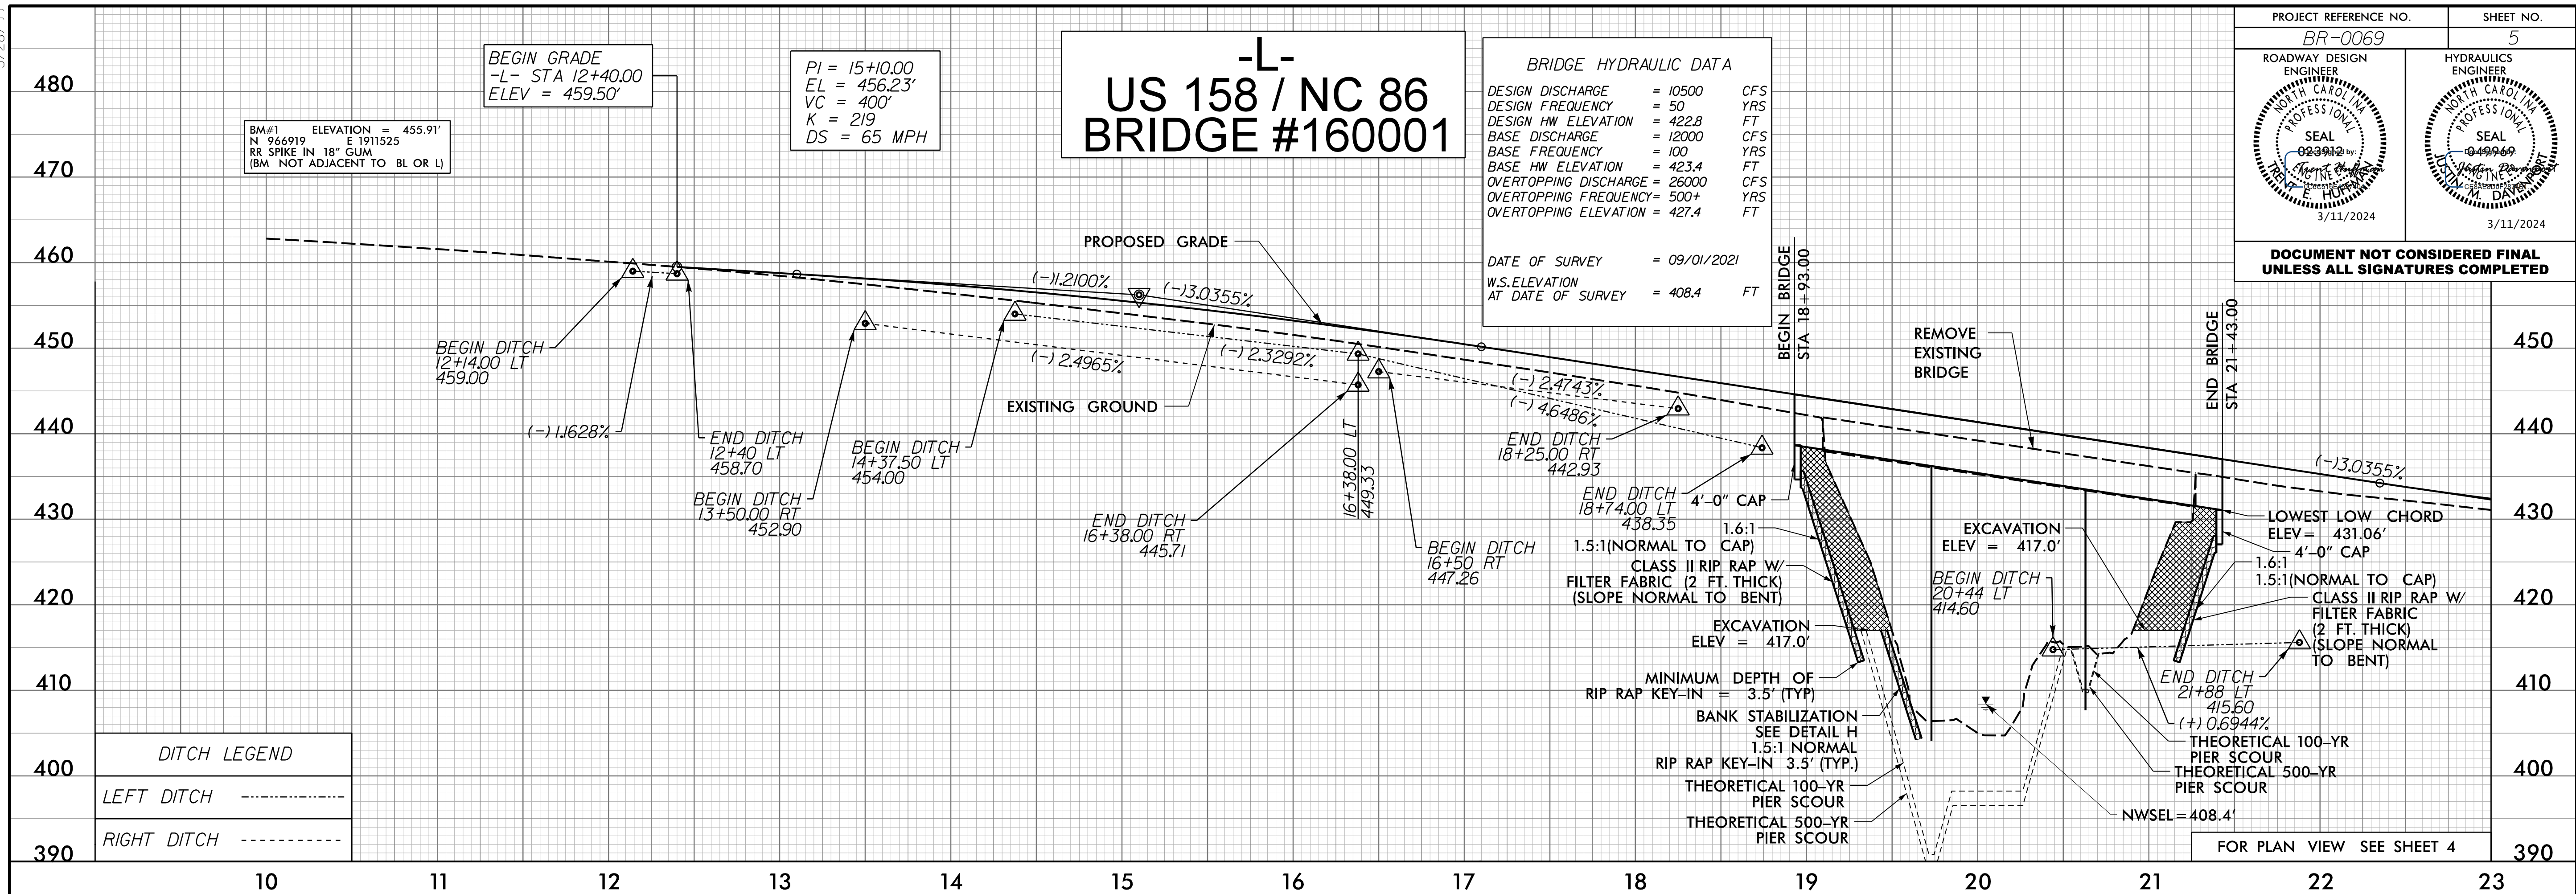

D:\V\2024\05\11-109\BR-0069\Roadway\Proc\BR-0069\_r.dwg\_PSH05\_PFL.dgn