


PROJ. REFERENCE NO.	SHEET NO.
BR-0069	PMP-3

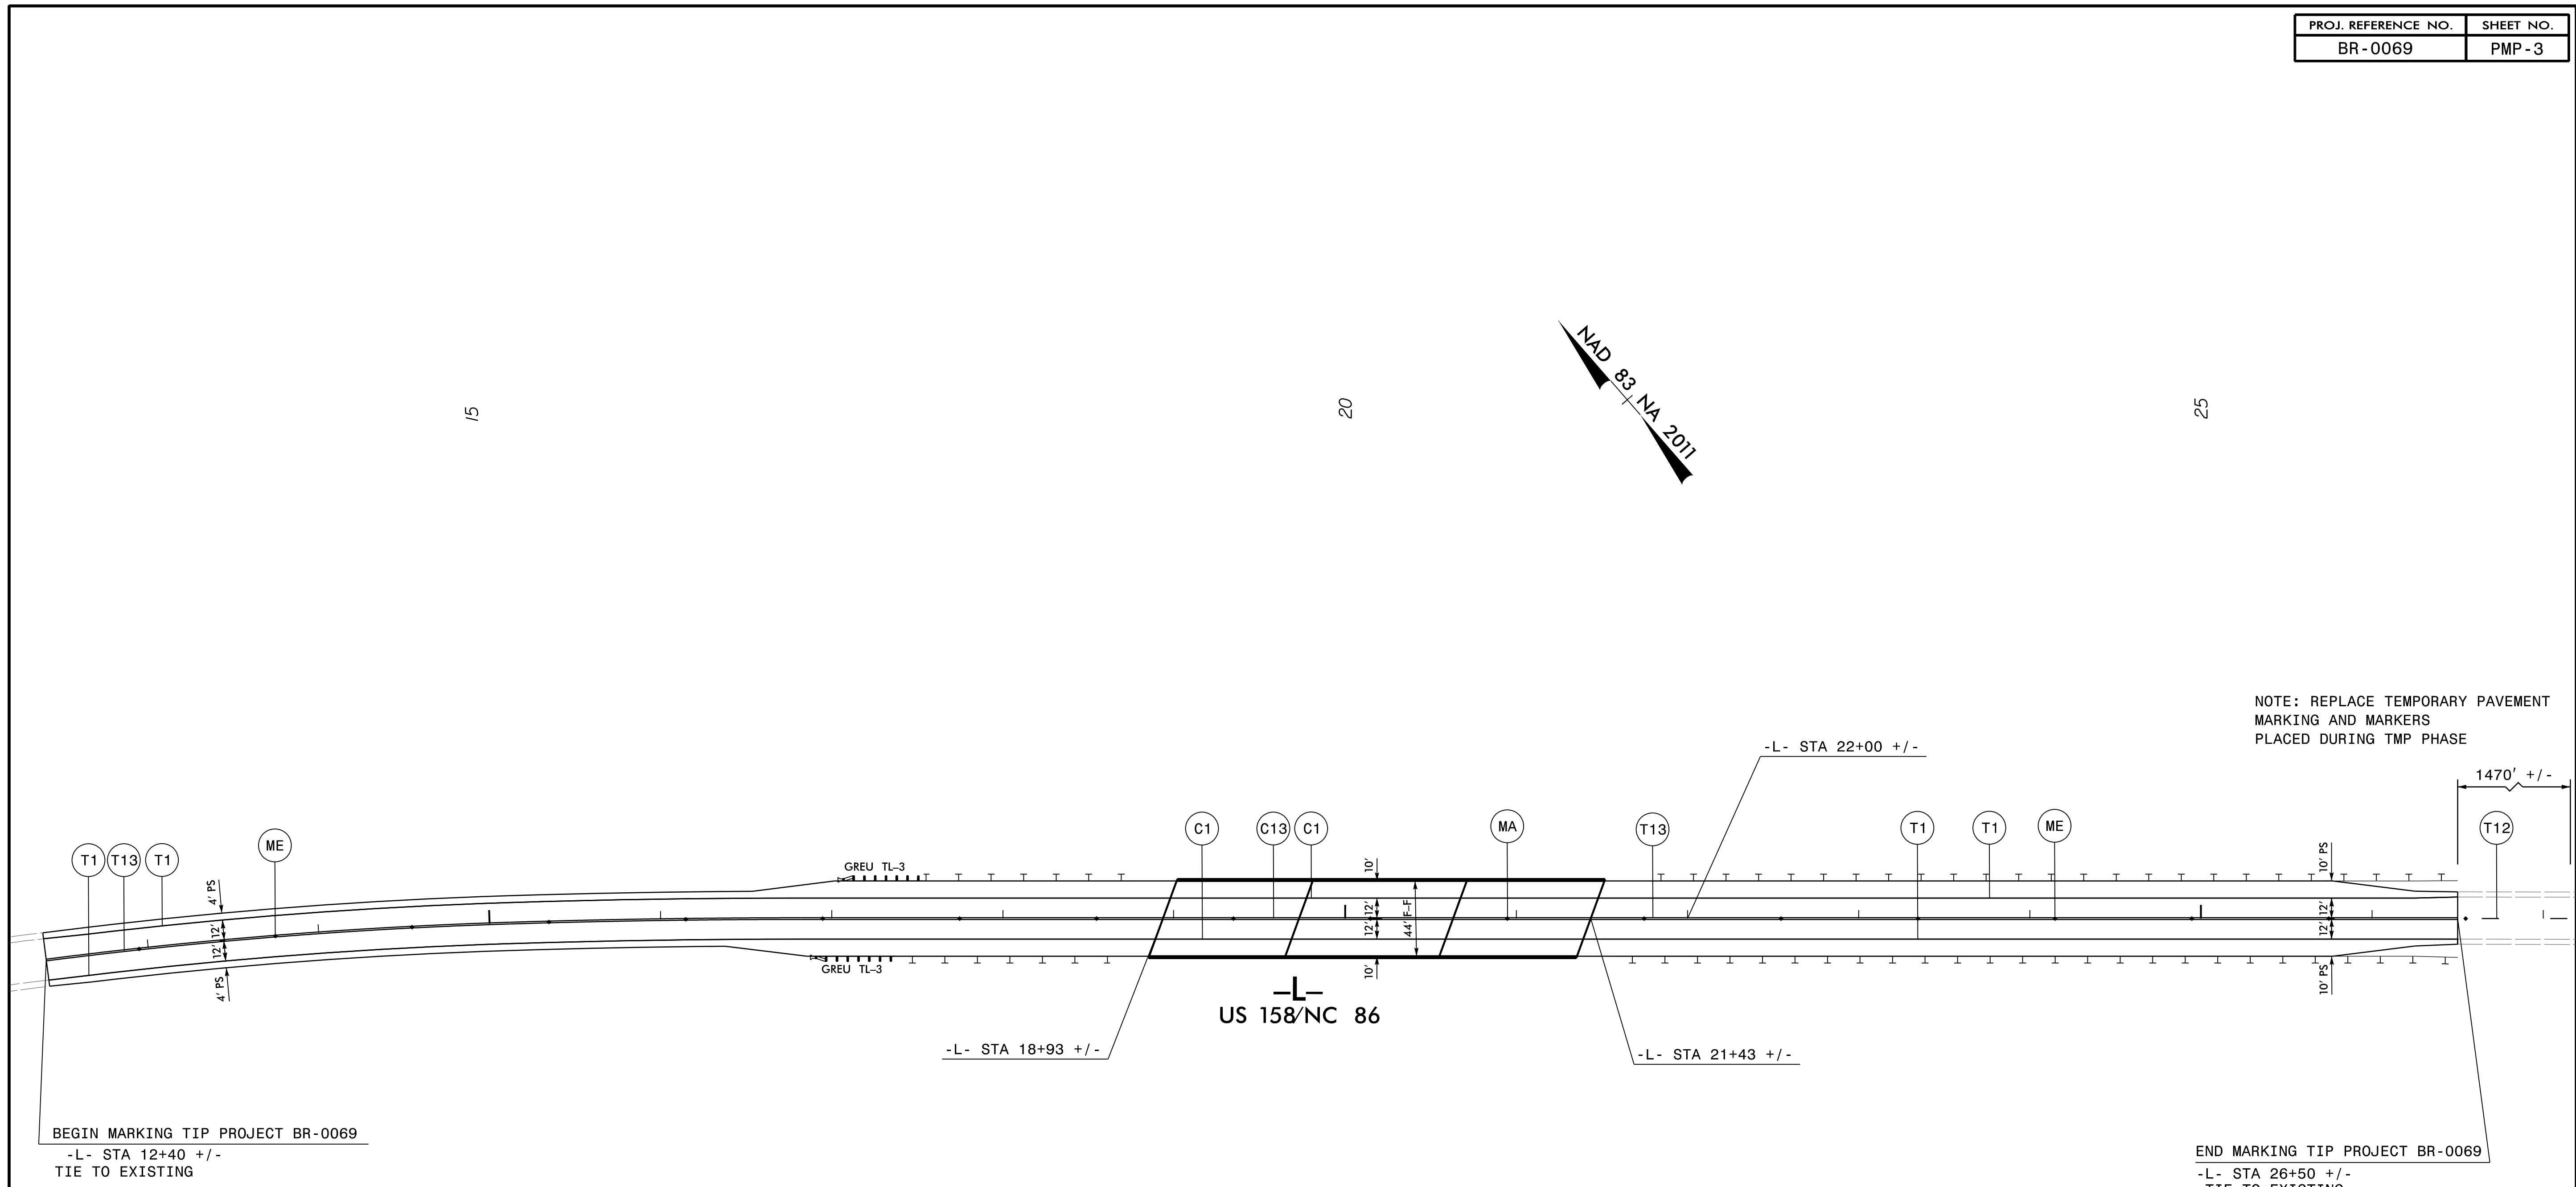

NOTE: REPLACE TEMPORARY PAVEMENT MARKING AND MARKERS PLACED DURING TMP PHASE

BEGIN MARKING TIP PROJECT BR-0069
-L- STA 12+40 +/-
TIE TO EXISTING

END MARKING TIP PROJECT BR-0069
-L- STA 26+50 +/-
TIE TO EXISTING


10/2/2023 G:\NRA\10011-109\BR-0069\Traffic\MP\BR0069_pmp_pmp-03.dgn gmodlin



APPROVED: *Trent Hoffman*
DATE: 2/5/2024

SEAL

DOCUMENT NOT CONSIDERED FINAL UNLESS ALL SIGNATURES COMPLETED

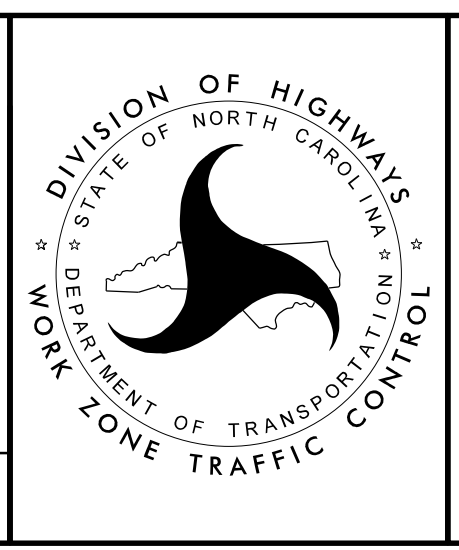

PAVEMENT MARKING DETAILS