

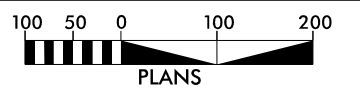
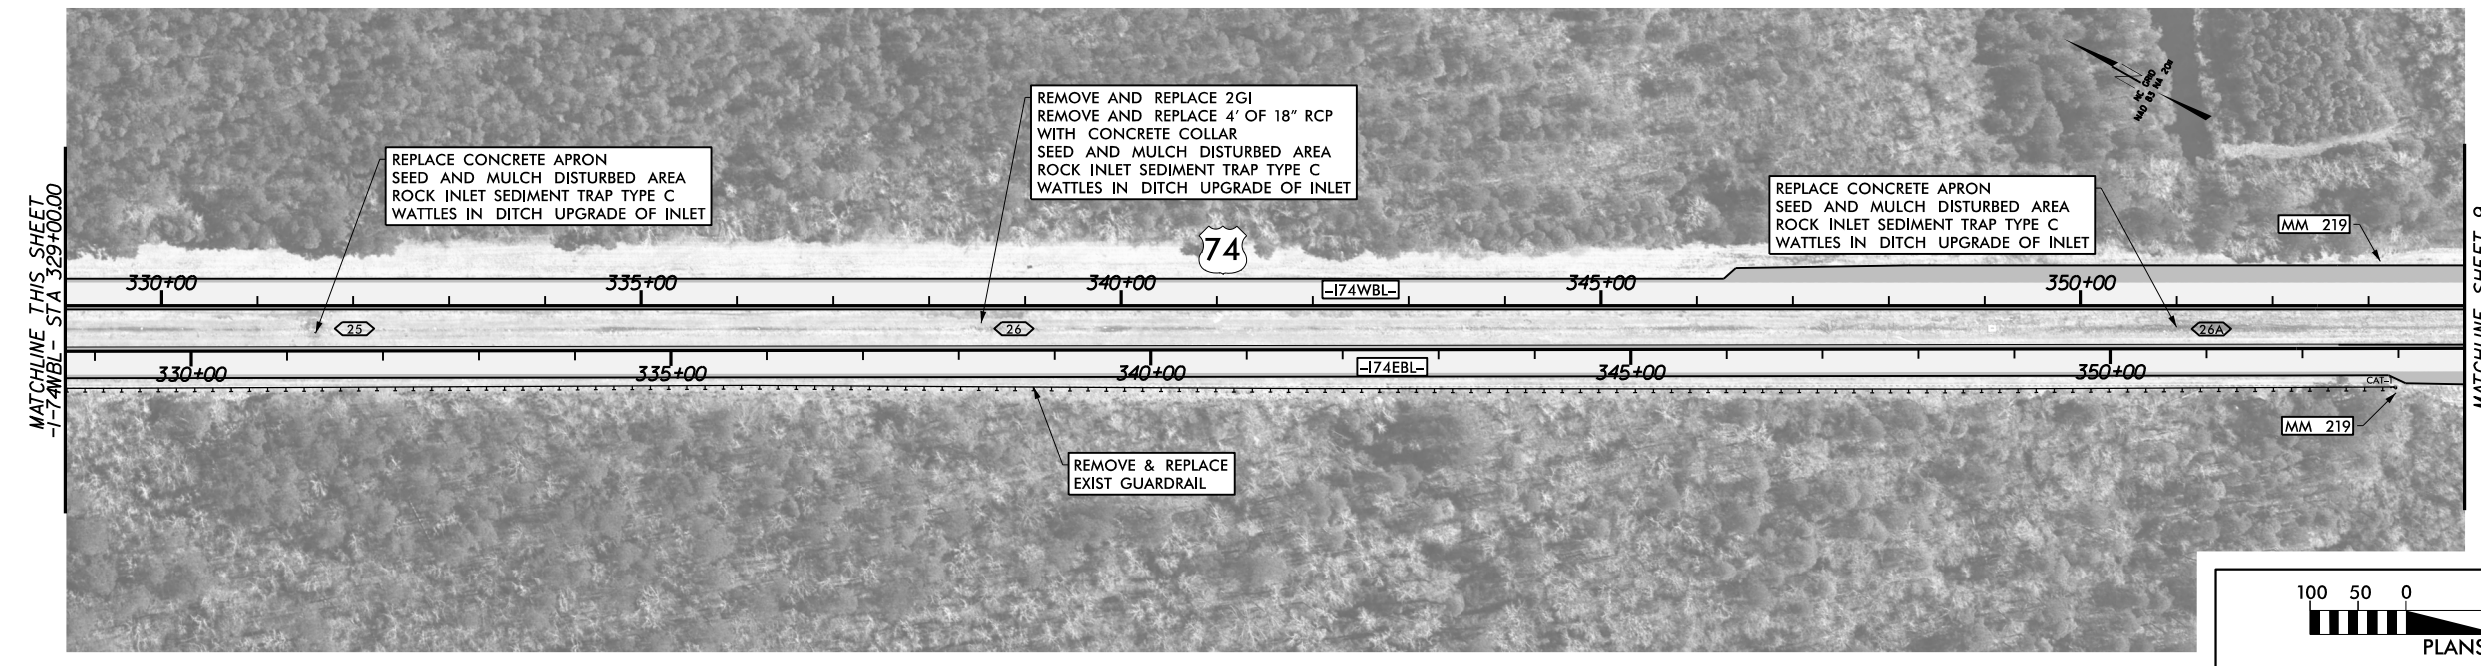


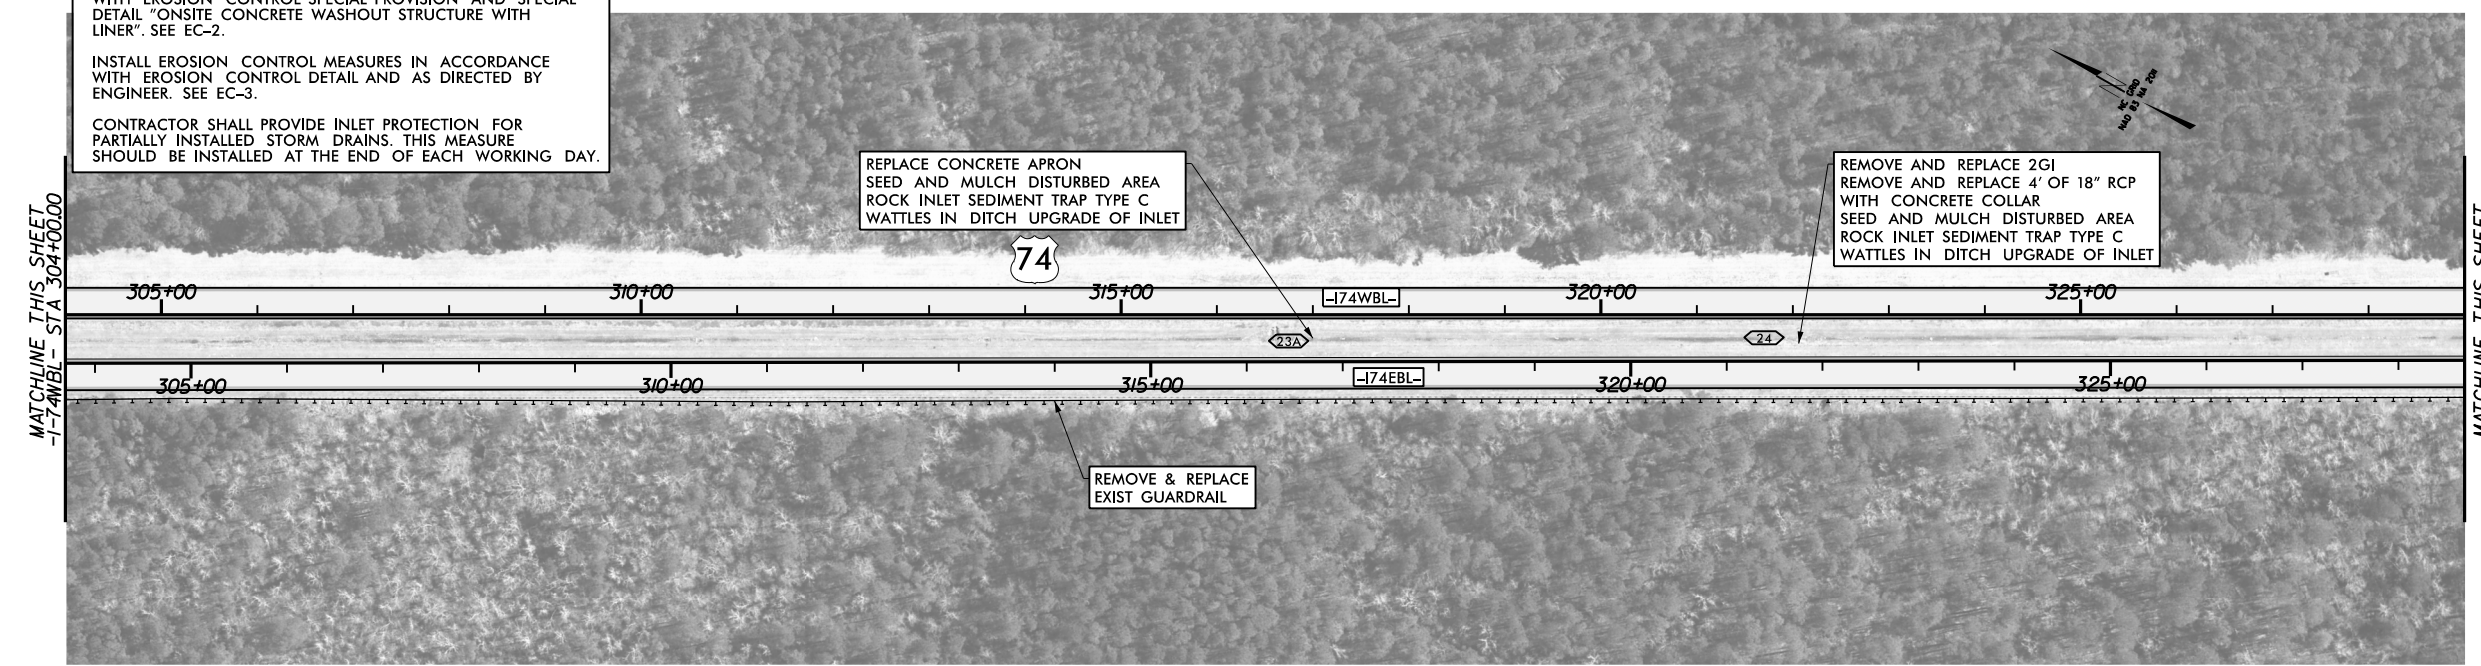

**Whitman, Reardon & Associates, LLP**  
 1201 Edwards Mill Road, Suite 320, Raleigh, North Carolina 27606

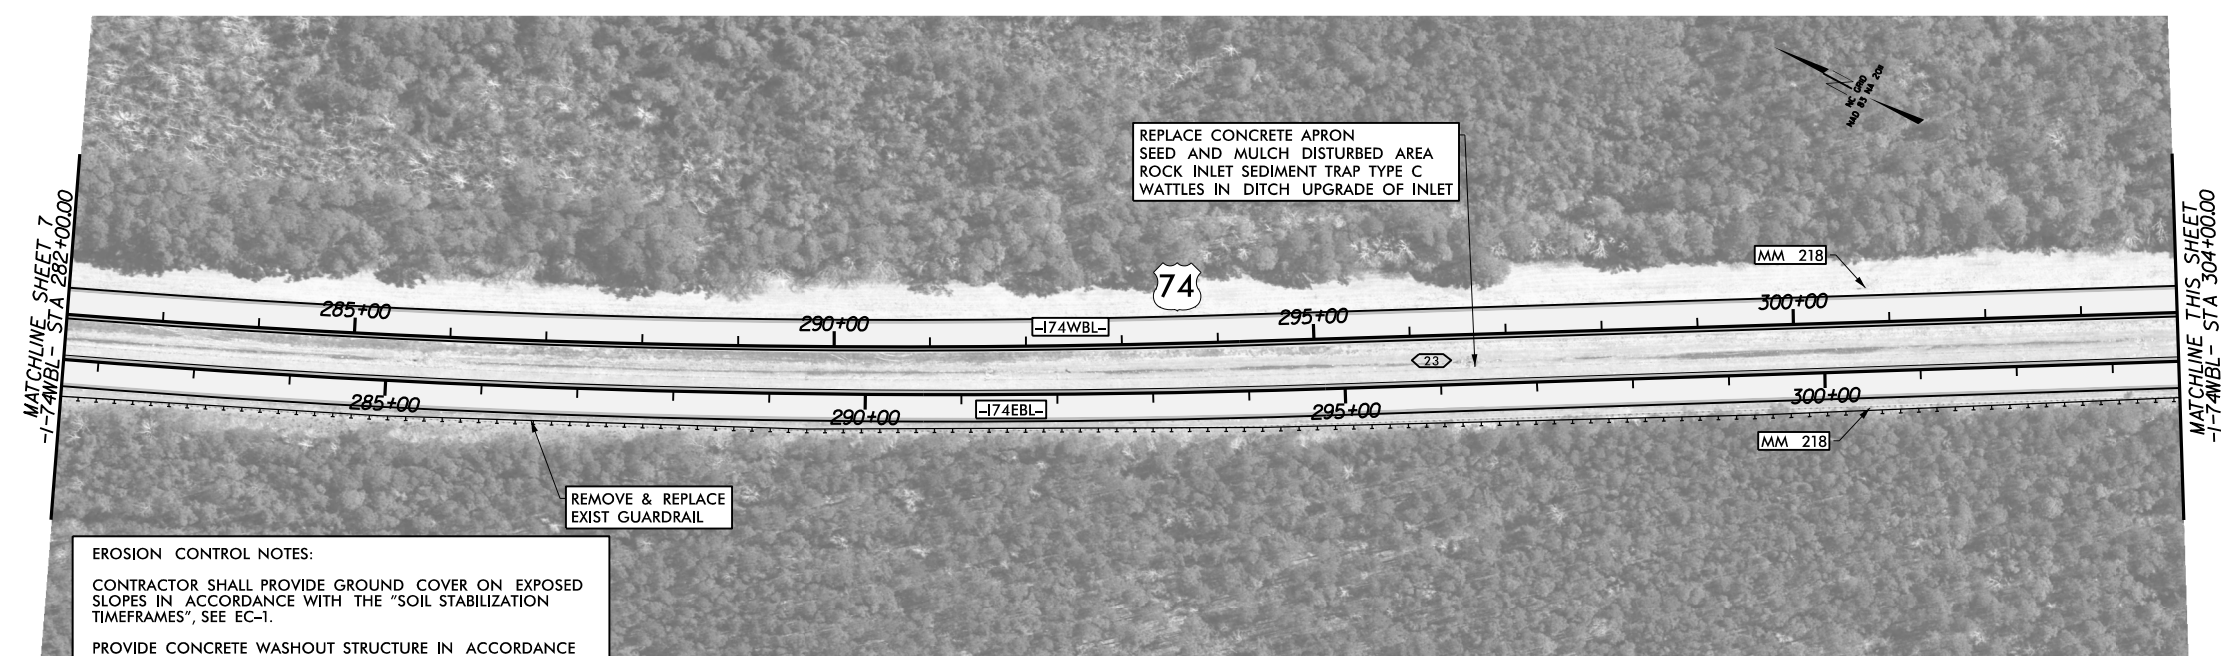

8/17/99  
 R:\2002\002\CADD\NCDOT\Roadway\Proj\HI-0016.RDY\_PSH-08.dgn  
 9:27:22 AM  
 R:\2002\002\CADD\NCDOT\Roadway\Proj\HI-0016.RDY\_PSH-08.dgn