


SECTION ALONG  $\bar{C}$  BRIDGE

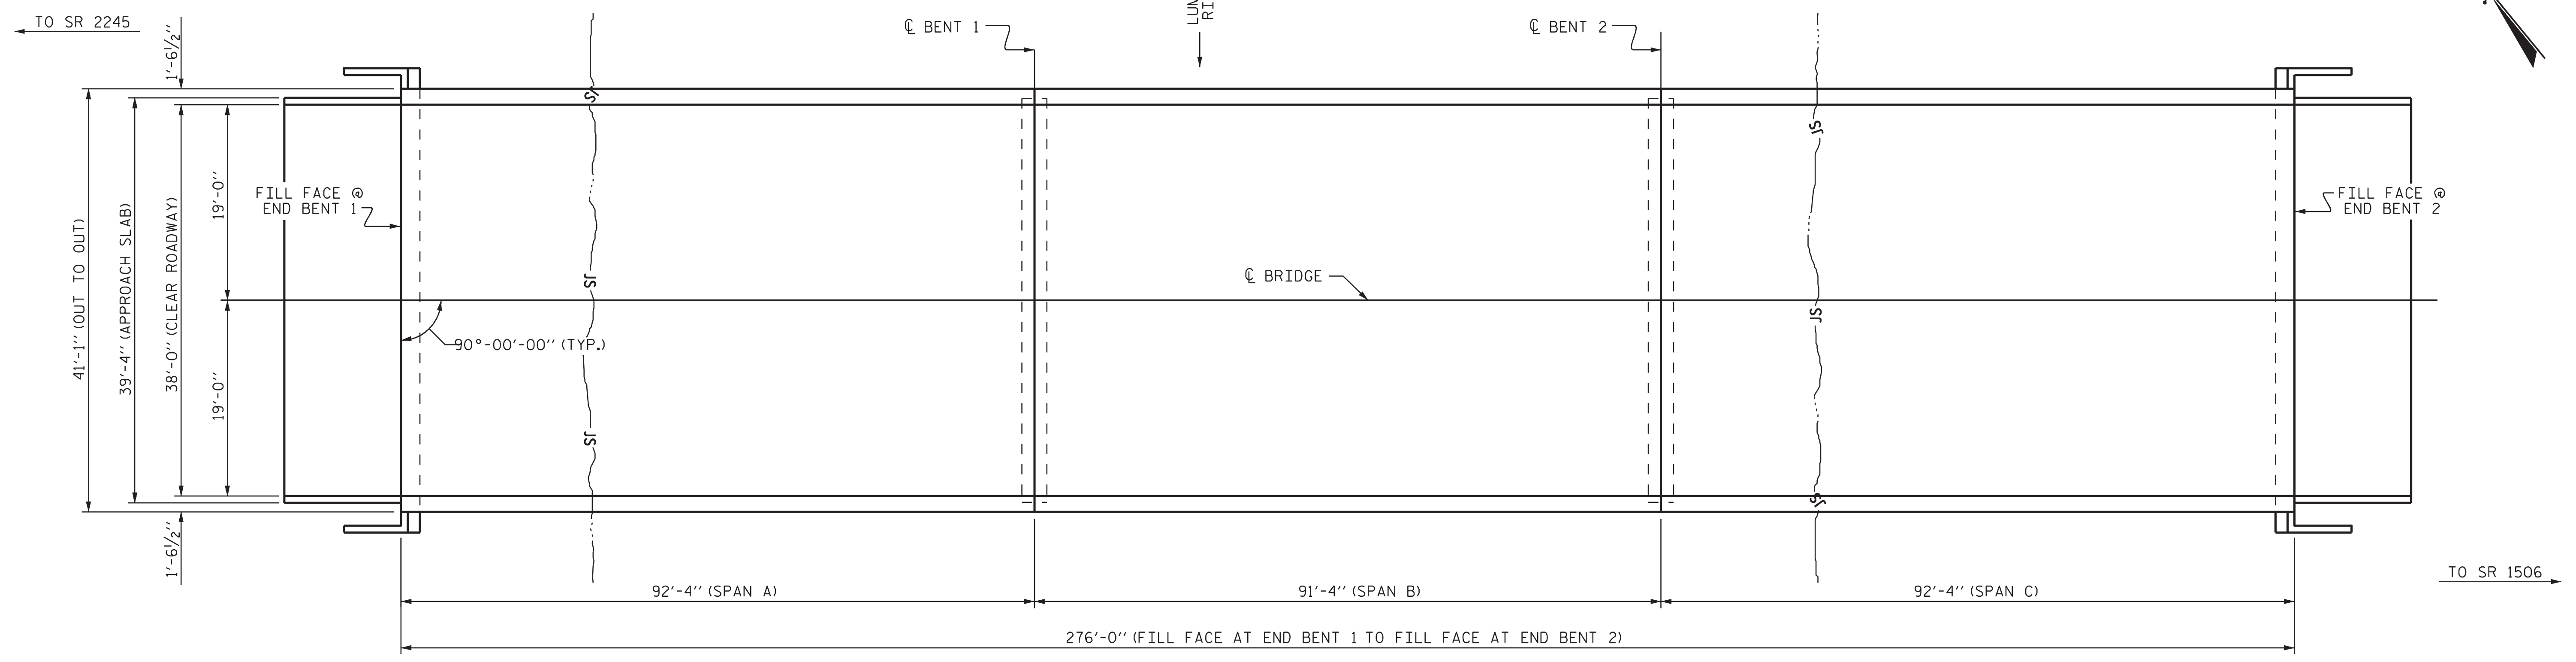

PLAN

(PILES NOT SHOWN FOR CLARITY)

NOTES

PROFILE INFORMATION IS TAKEN FROM ORIGINAL PLANS AND THE ROUTINE INSPECTION REPORT DATED 12/21/2020.  
BRIDGE ORIENTATION CONFORMS TO EXISTING BRIDGE PLANS.

SCOPE OF WORK

- SHOTBLAST DECK AND APPLY SILANE DECK TREATMENT.
- PREPARE SURFACE AND APPLY SILANE BARRIER RAIL TREATMENT.
- DEMOLISH AND RECONSTRUCT HEADERS AND INSTALL FOAM JOINT SEALS.

I HEREBY CERTIFY THAT THIS STRUCTURE WAS REHABILITATED ACCORDING TO THESE PLANS OR AS NOTED HEREIN.

RESIDENT ENGINEER \_\_\_\_\_ DATE \_\_\_\_\_



PROJECT NO. HI-0016  
ROBESON COUNTY  
STATION: 770118

STATE OF NORTH CAROLINA  
DEPARTMENT OF TRANSPORTATION  
RALEIGH  
GENERAL DRAWING  
US 74/NC 130  
OVER LUMBER  
RIVER (WBL)

DRAWN BY: D. A. GLADDEN DATE: 12/21  
CHECKED BY: E. E. MURRAY DATE: 12/21

**VOLKERT**  
5430 Wade Park Blvd., Suite 410  
Raleigh, NC 27607  
Tel. 919-854-0344 Fax. 919-854-0355  
NC License No. F-0765

DOCUMENT NOT CONSIDERED  
FINAL UNLESS ALL  
SIGNATURES COMPLETED

REVISIONS						SHEET NO.
NO.	BY:	DATE:	NO.	BY:	DATE:	
1			3			S-8 TOTAL SHEETS 21
2			4			