


SECTION ALONG Q BRIDGE
(SECTION TAKEN AT RIGHT ANGLE TO END BENT)

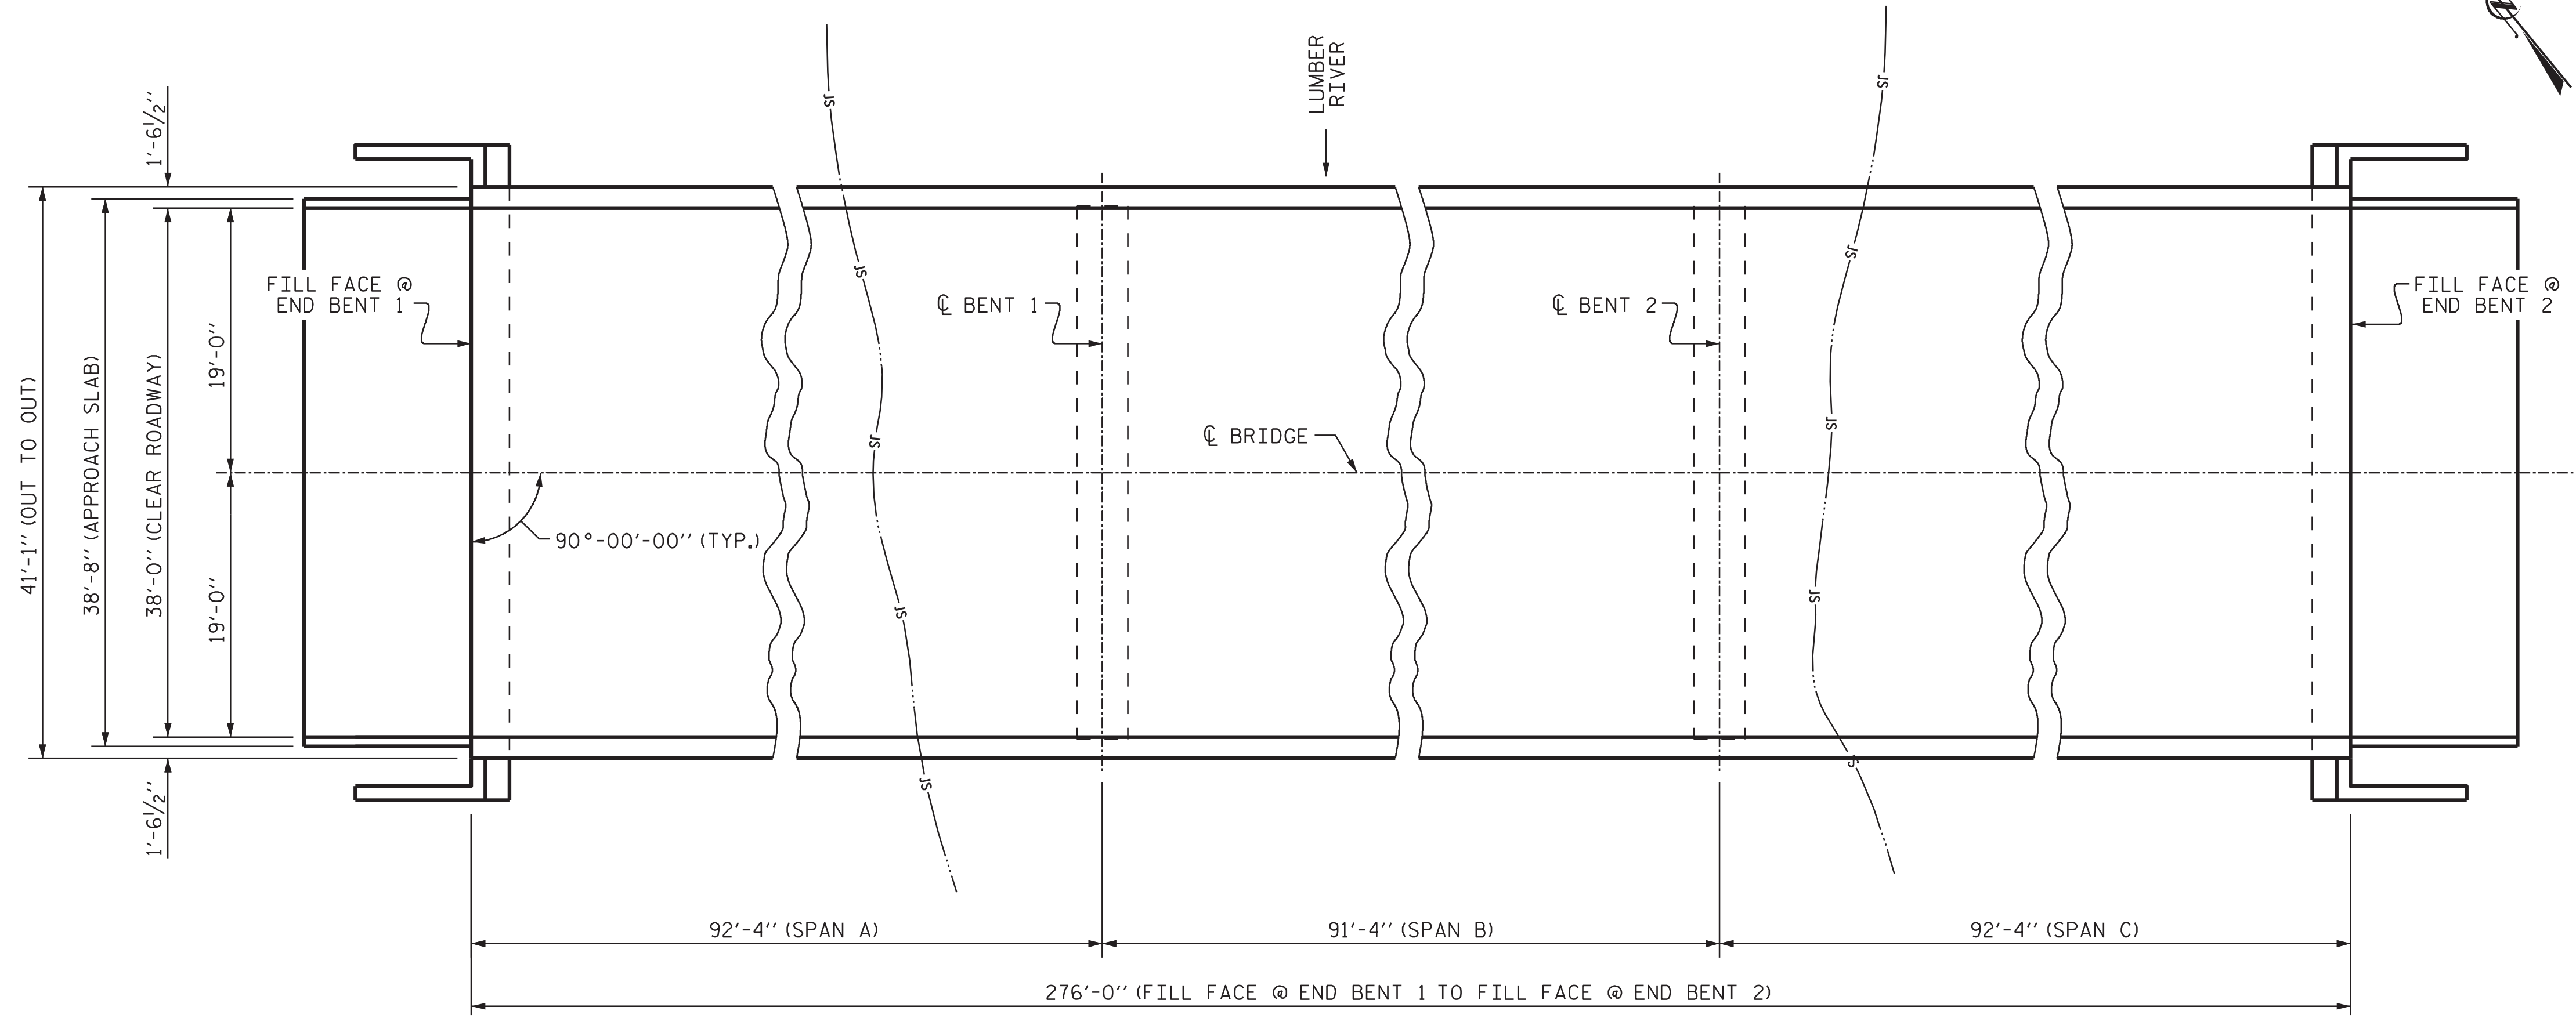

PLAN

(PILES ARE NOT SHOWN FOR CLARITY)

NOTES

PROFILE INFORMATION IS TAKEN FROM ORIGINAL PLANS AND THE ROUTINE INSPECTION REPORT DATED 12/21/2020.
BRIDGE ORIENTATION CONFORMS TO EXISTING BRIDGE PLANS.

SCOPE OF WORK

SHOTBLAST DECK AND APPLY SILANE DECK TREATMENT.
PREPARE SURFACE AND APPLY SILANE BARRIER RAIL TREATMENT.
DEMOLISH AND RECONSTRUCT HEADERS AND INSTALL FOAM JOINT SEALS.

I HEREBY CERTIFY THAT THIS STRUCTURE WAS REHABILITATED ACCORDING TO THESE PLANS OR AS NOTED HEREIN.
RESIDENT ENGINEER _____ DATE _____

PROJECT NO. HI-0016
ROBESON COUNTY
BRIDGE NO. 770466



STATE OF NORTH CAROLINA
DEPARTMENT OF TRANSPORTATION
RALEIGH
GENERAL DRAWING
US 74/NC 130
OVER LUMBER
RIVER (EBL)

DRAWN BY: D. A. GLADDEN DATE: 10/22
CHECKED BY: E. E. MURRAY DATE: 12/22

VOLKERT
5430 Wade Park Blvd., Suite 410
Raleigh, NC 27607
Tel. 919-854-0344 Fax. 919-854-0355
NC License No. F-0765

DOCUMENT NOT CONSIDERED FINAL UNLESS ALL SIGNATURES COMPLETED

REVISIONS						SHEET NO.
NO.	BY:	DATE:	NO.	BY:	DATE:	TOTAL SHEETS
1			3			S-11
2			4			21