


# WALKERTOWN COMMUNITY PARK SCREENING PLAN

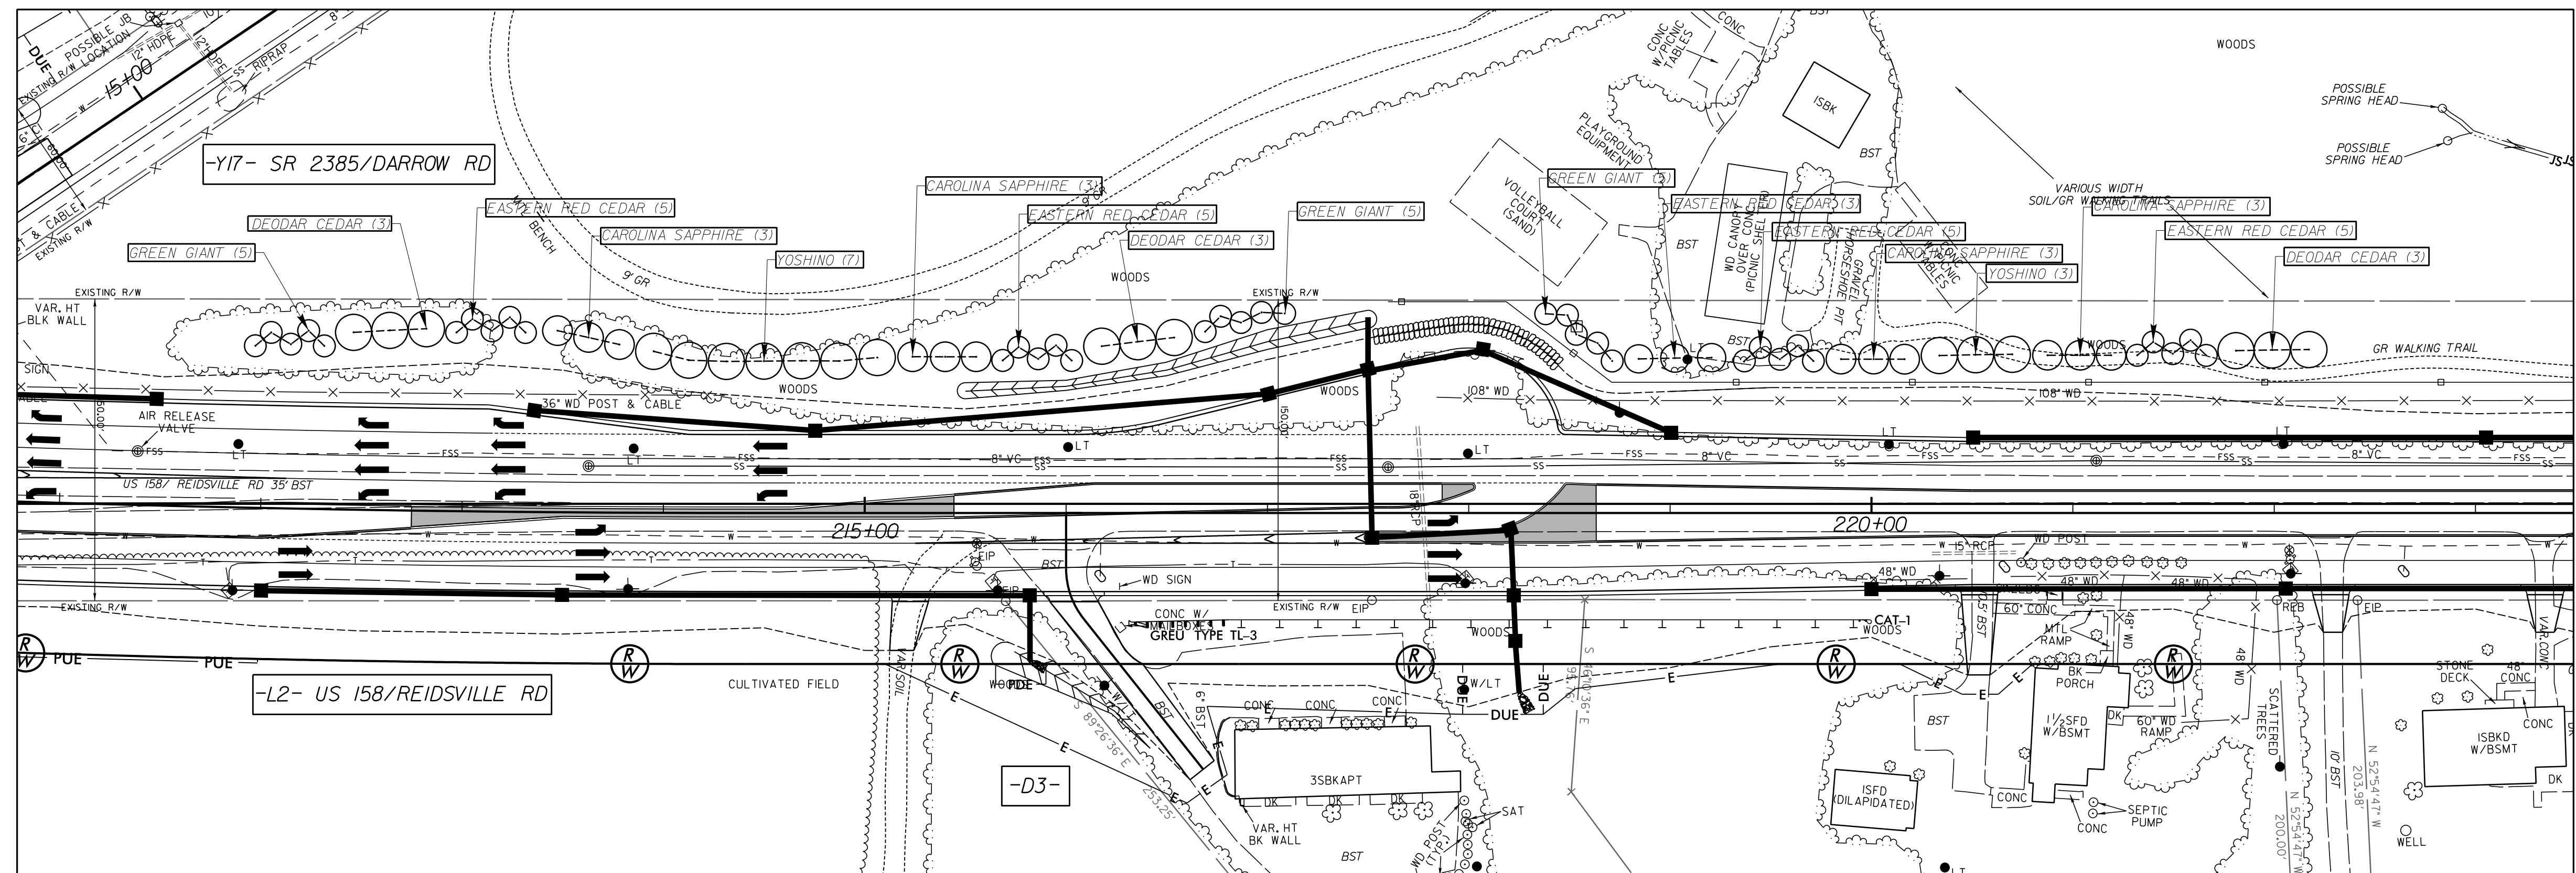

**WALKERTOWN COMMUNITY PARK SCREENING PLAN LIST**

TREE ID	SPECIES	WIDTH	HEIGHT	QTY.
A	THUJA STANDISHII X Plicata - GREEN GIANT	12-18'	40-60'	15
B	CEDRUS DEODARA - DEODAR CEDAR	20-30'	40-50'	9
C	JUNIPERUS VIRGINIANA - EASTERN RED CEDAR	10-20'	30-40'	23
D	CUPRESSUS ARIZONICA VAR. GLABRA - CAROLINA SAPPHIRE	15-20'	20-30'	12
E	CRYPTOMERIA JAPONICA - YOSHINO	20-30'	30-40'	10