

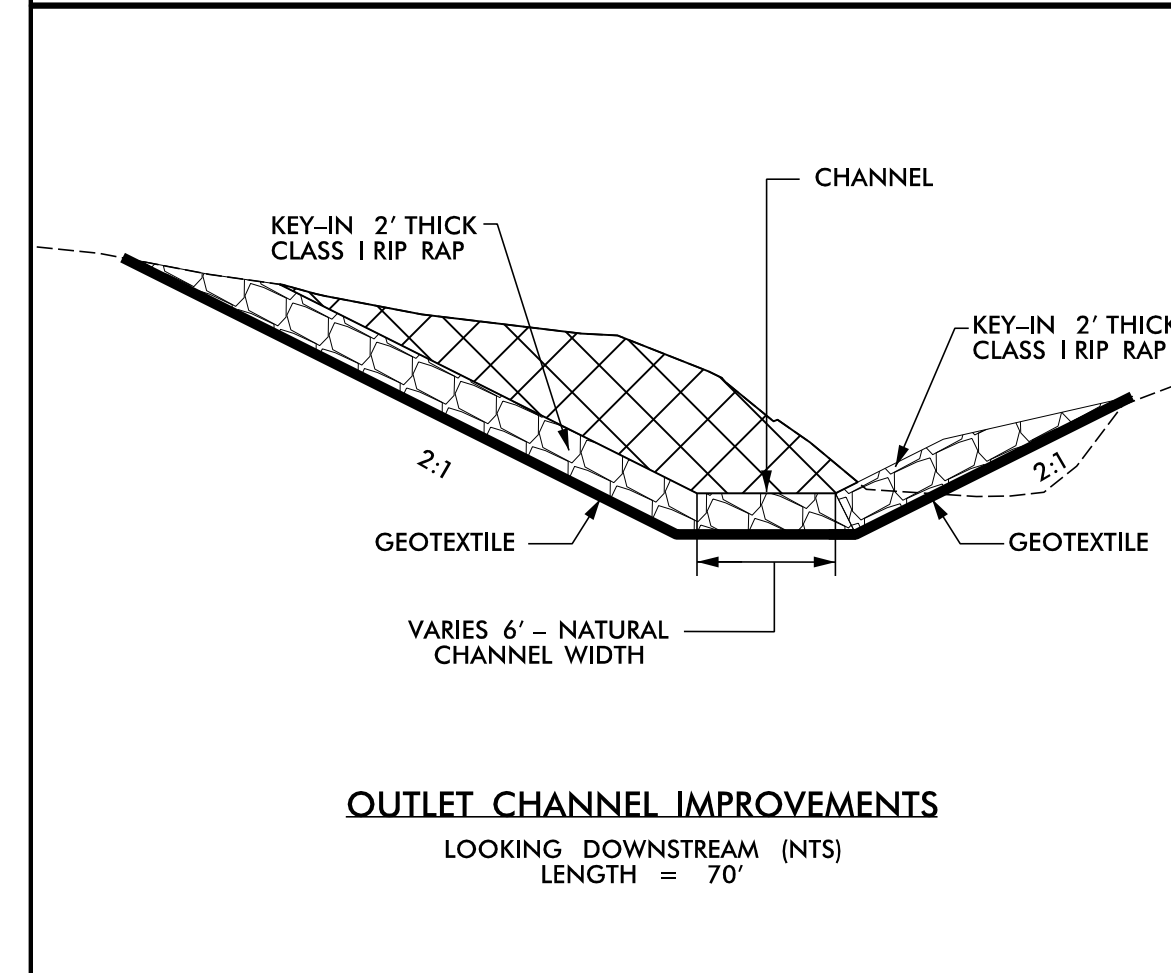


## UT LOWERY MILL CREEK DETAILS -L- 107+57

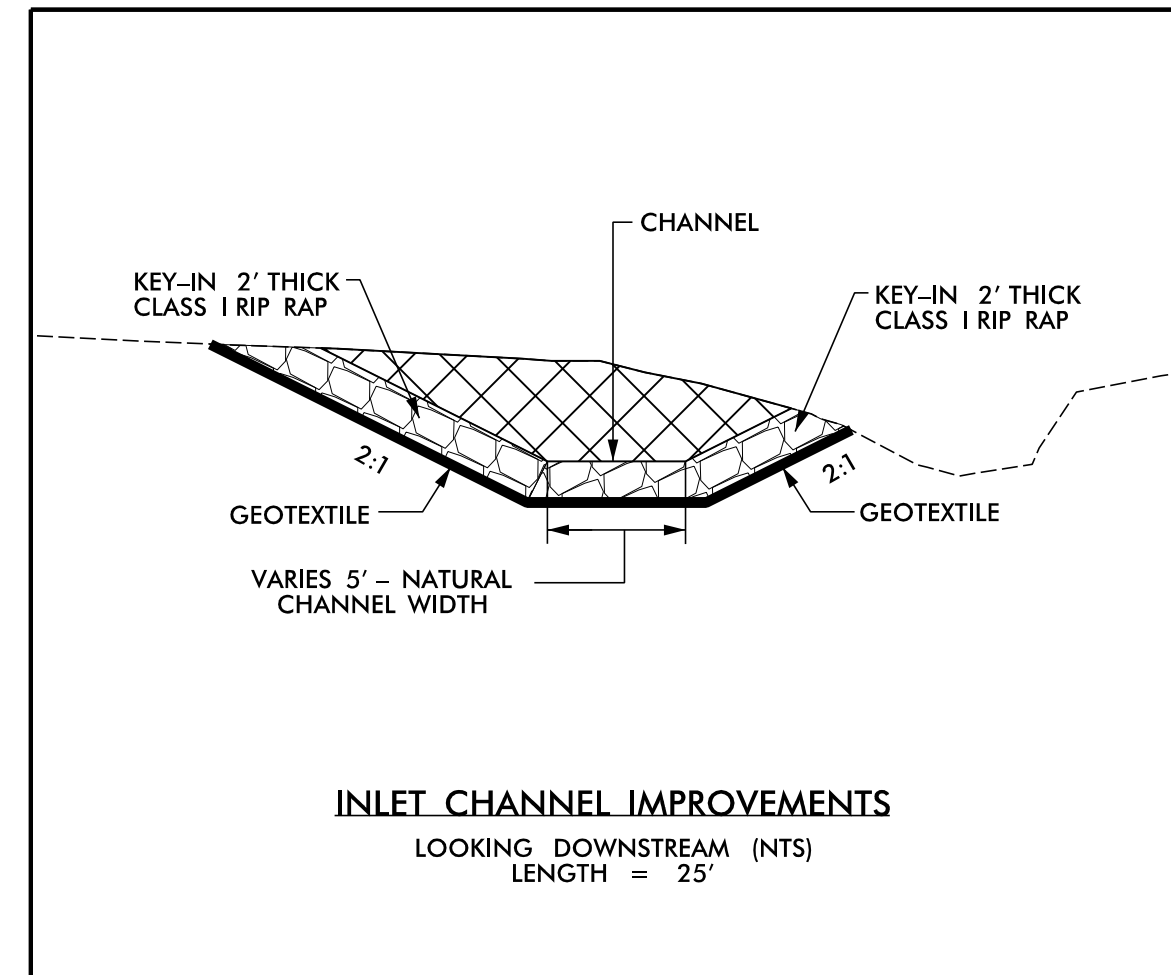

## LOWERY MILL CREEK DETAIL -L- 140+39.5

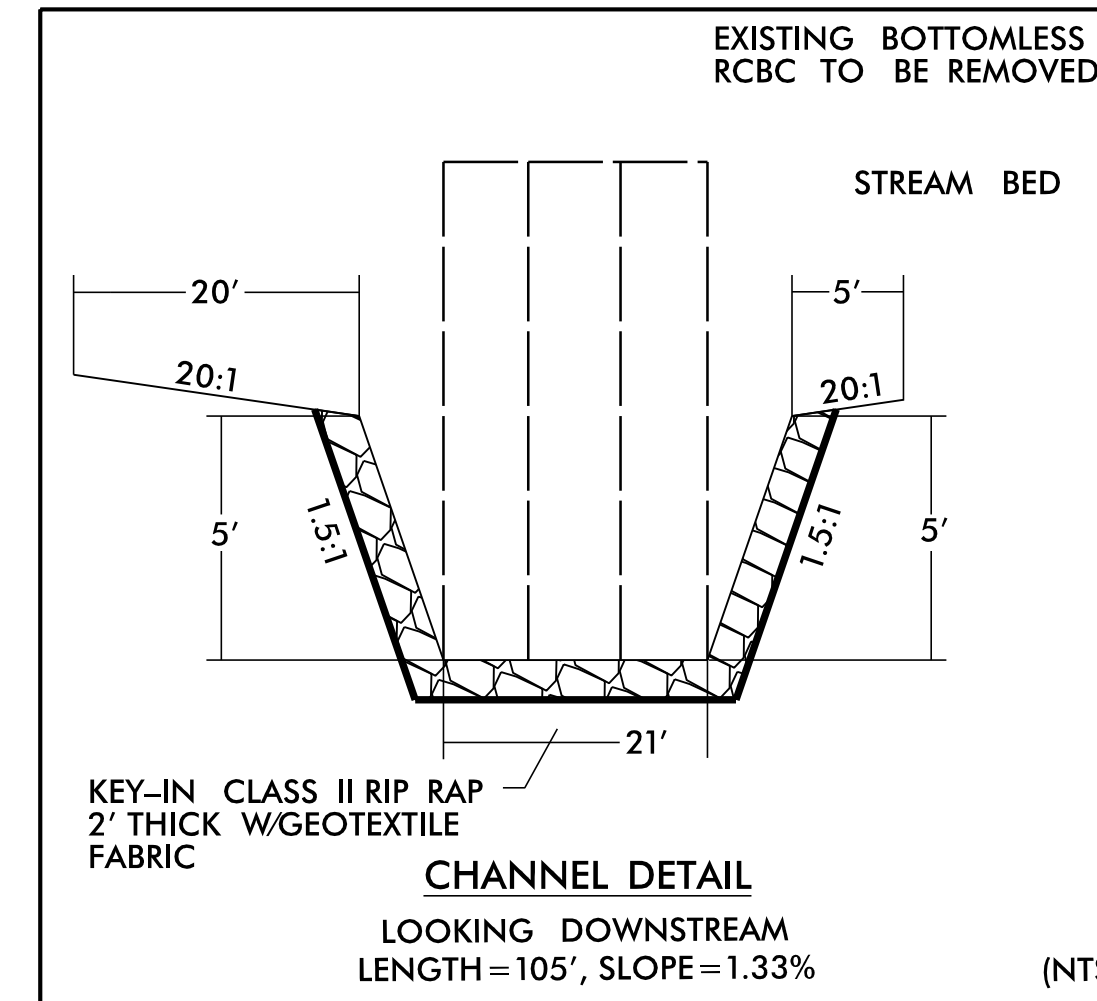

## MARTIN MILL CREEK DETAILS -L2- 229+09

