


PROJECT REFERENCE NO. R-2577A		SHEET NO. 4	
RW SHEET NO.		HYDRAULICS ENGINEER	
ROADWAY DESIGN ENGINEER		HYDRAULICS ENGINEER	
DOCUMENT NOT CONSIDERED FINAL UNLESS ALL SIGNATURES COMPLETED			

8.17.799
R:\Projects\2024\2577A\Drawings\2577A_r.dwg_psh04.dgn

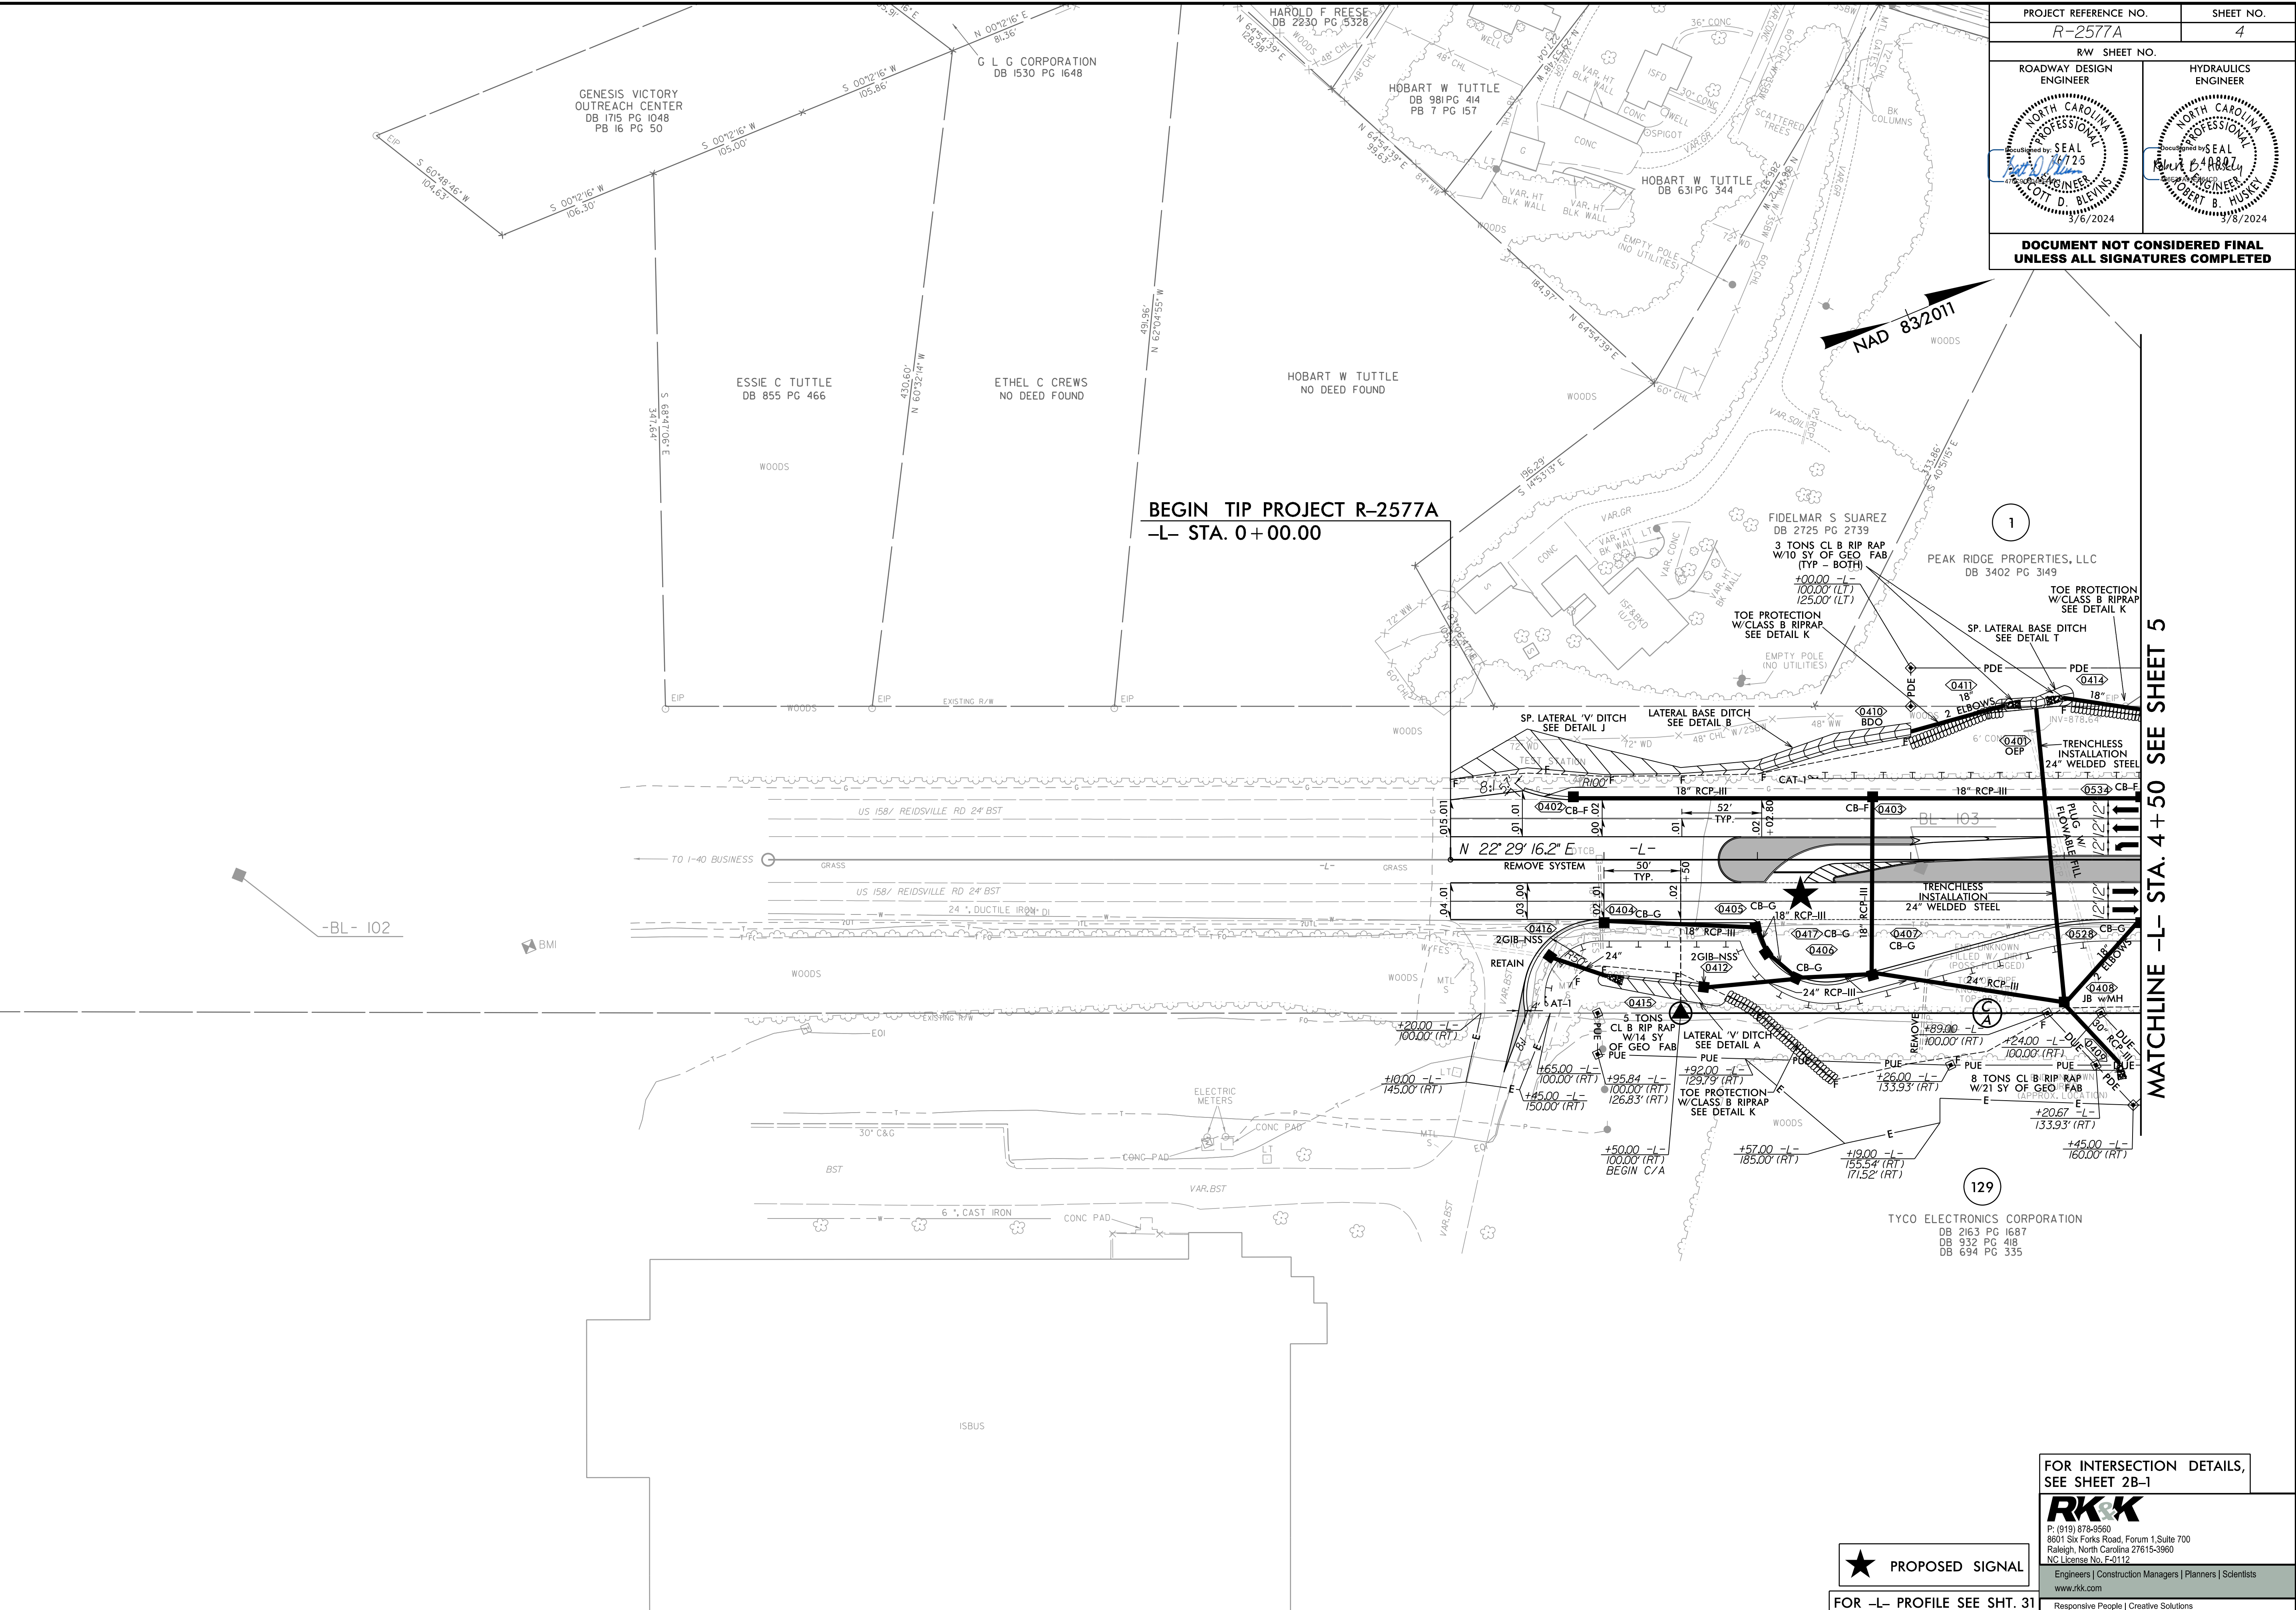

**BEGIN TIP PROJECT R-2577A
-L- STA. 0+00.00**

NAD 832011

MATCHLINE -L- STA. 4+50 SEE SHEET 5

-BL- 102

FOR INTERSECTION DETAILS,
SEE SHEET 2B-1

RK&K
 P: (919) 878-9560
 8601 Six Forks Road, Forum 1, Suite 700
 Raleigh, North Carolina 27615-3960
 NC License No. F-0112
 Engineers | Construction Managers | Planners | Scientists
 www.rkk.com
 Responsive People | Creative Solutions

PROPOSED SIGNAL

FOR -L- PROFILE SEE SHT. 31