


MATCHLINE -L- STA. 71+00 SEE SHEET 9

MATCHLINE -L- STA. 84+50 SEE SHEET 11

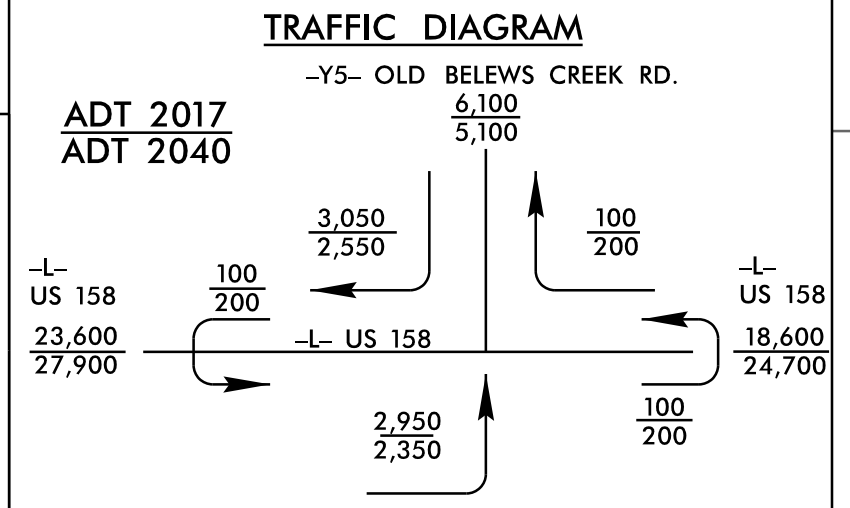

-Y5-
 PI Sta 18+25.56
 $\Delta = 59^{\circ}56'31.1''$ (LT)
 $D = 6^{\circ}01'52.1''$
 $L = 993.88'$
 $T = 547.84'$
 $R = 950.00'$
 $SE = 0.04$
 $DS = 35$ MPH

FOR INTERSECTION DETAILS,
SEE SHEET 2B-2

★ PROPOSED TRAFFIC SIGNAL

NOTE: ALL DRIVEWAYS ARE 18'
UNLESS OTHERWISE NOTED

BM # 5
 N 867531 E 1653703
 -L- STA. 79+98.04 OFF 416.92' RT
 ELEV = 916.16'

FOR -L- PROFILE SEE SHTS. 33-34
 FOR -Y5- PROFILE SEE SHT. 44
 FOR -Y7- PROFILE SEE SHT. 45

RKK
 P: (919) 878-9560
 8601 Six Forks Road, Forum 1, Suite 700
 Raleigh, North Carolina 27615-3960
 NC License No. F-0112
 Engineers | Construction Managers | Planners | Scientists
 www.rkk.com
 Responsive People | Creative Solutions

8.17.2023 R:\Roadway\Proj\NCR-2577A_r.dwg_psh10.dgn