



8/17/99
R:\Projects\2024\Roadway\Proj\N-2577A_r.dwg_psh17.dgn
blank

PROJECT REFERENCE NO. R-2577A	SHEET NO. 17
ROADWAY DESIGN ENGINEER	HYDRAULICS ENGINEER
DOCUMENT NOT CONSIDERED FINAL UNLESS ALL SIGNATURES COMPLETED	

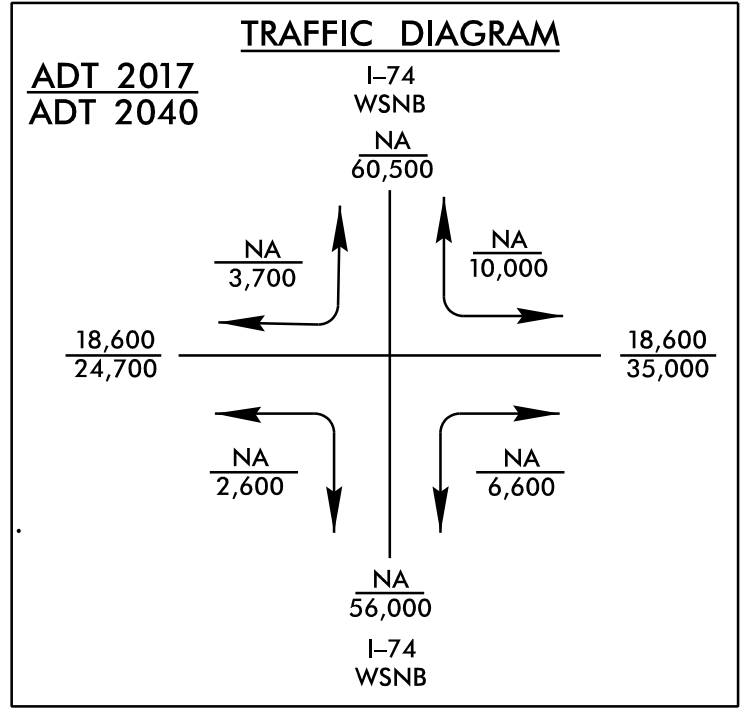

MATCHLINE -L- STA. 164 + 00 SEE SHEET 16

MATCHLINE -L- STA. 177 + 00 SEE SHEET 18

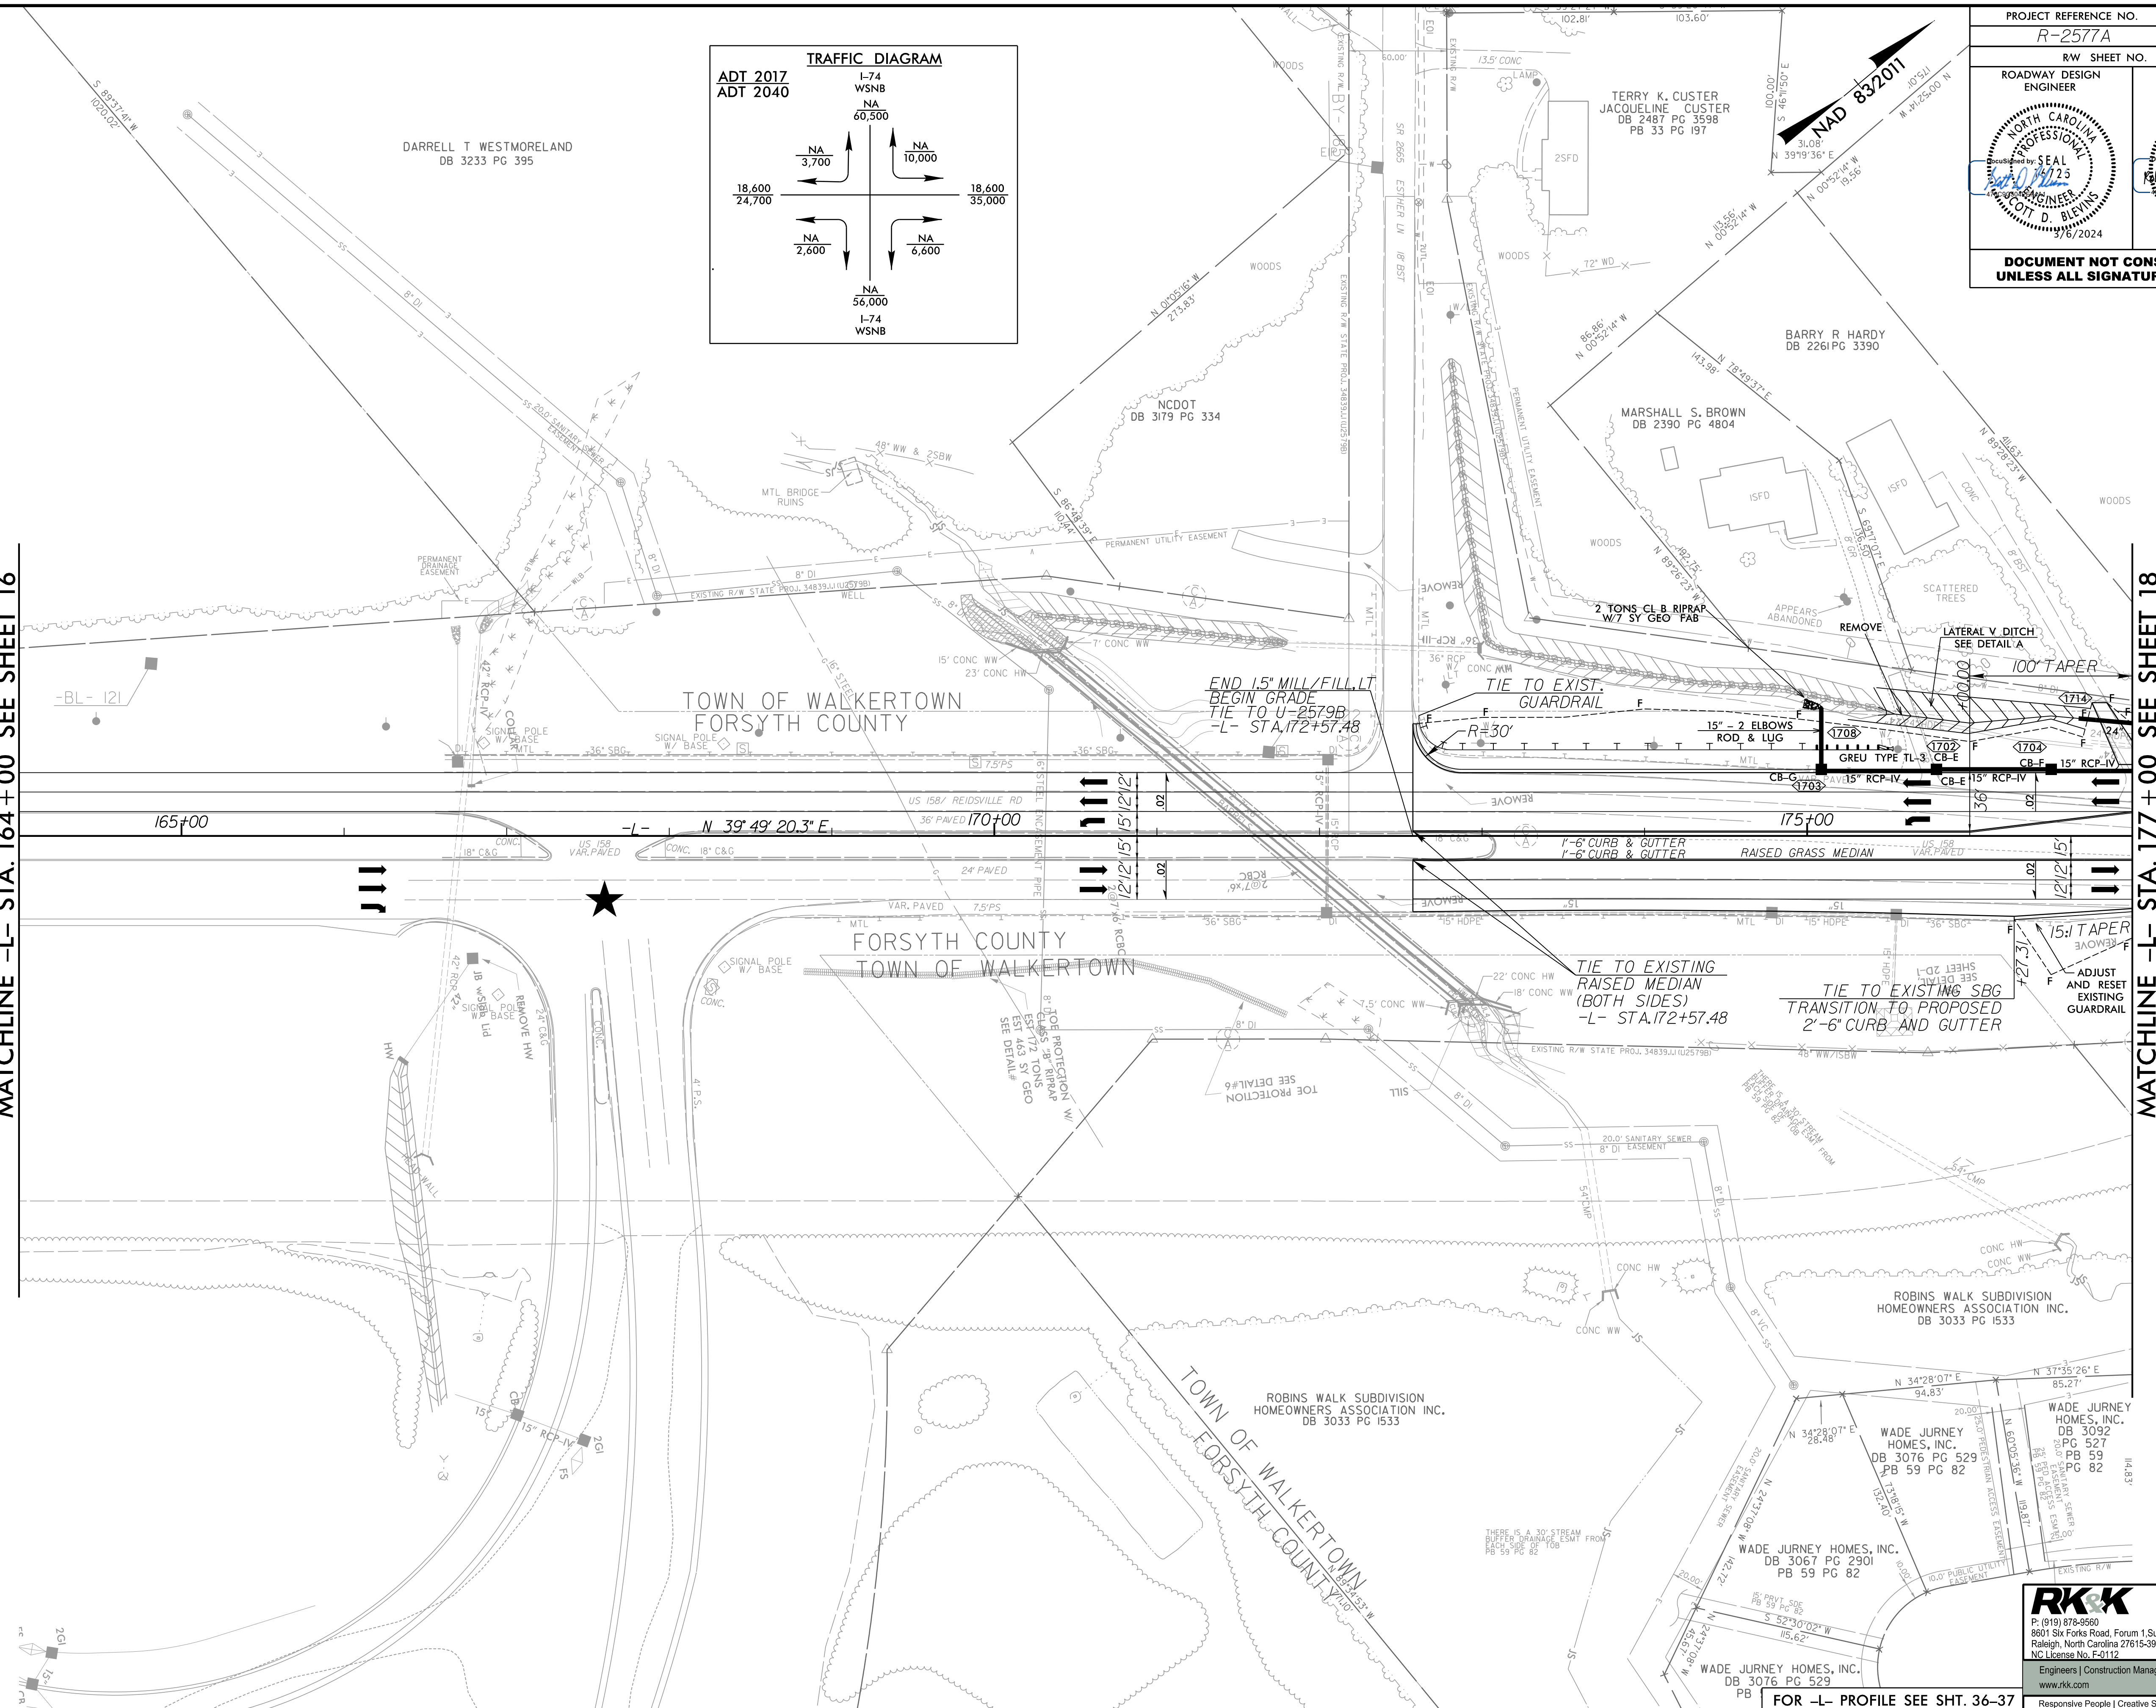

RKK
P: (919) 878-9560
8601 Six Forks Road, Forum 1, Suite 700
Raleigh, North Carolina 27615-3960
NC License No. F-0112
Engineers | Construction Managers | Planners | Scientists
www.rkk.com
Responsive People | Creative Solutions

FOR -L- PROFILE SEE SHT. 36-37