


-L2-	-D3-
PI Sta 211+91.50	PI Sta 10+41.53
$\Delta = 2^{\circ} 29' 10.3''$ (LT)	$\Delta = 38^{\circ} 27' 10.1''$ (LT)
D = 0' 29' 53.6"	D = 143' 14' 22.0"
L = 499.01'	L = 26.85'
T = 249.55'	T = 13.95'
R = 11,500.00'	R = 40.00'
SE = NC	
DS = 50 MPH	

NCDOT WILL FIELD LOCATE THE AREA FOR THE FENCE AND LANDSCAPING AT THE PARK.

INSTALL SAFETY FENCE ALONG WALKING TRAIL UNTIL CHAIN LINK FENCE IS INSTALLED.

MATCHLINE -L2- STA. 213+00 SEE SHEET 20

MATCHLINE -L2- STA. 226+00 SEE SHEET 22

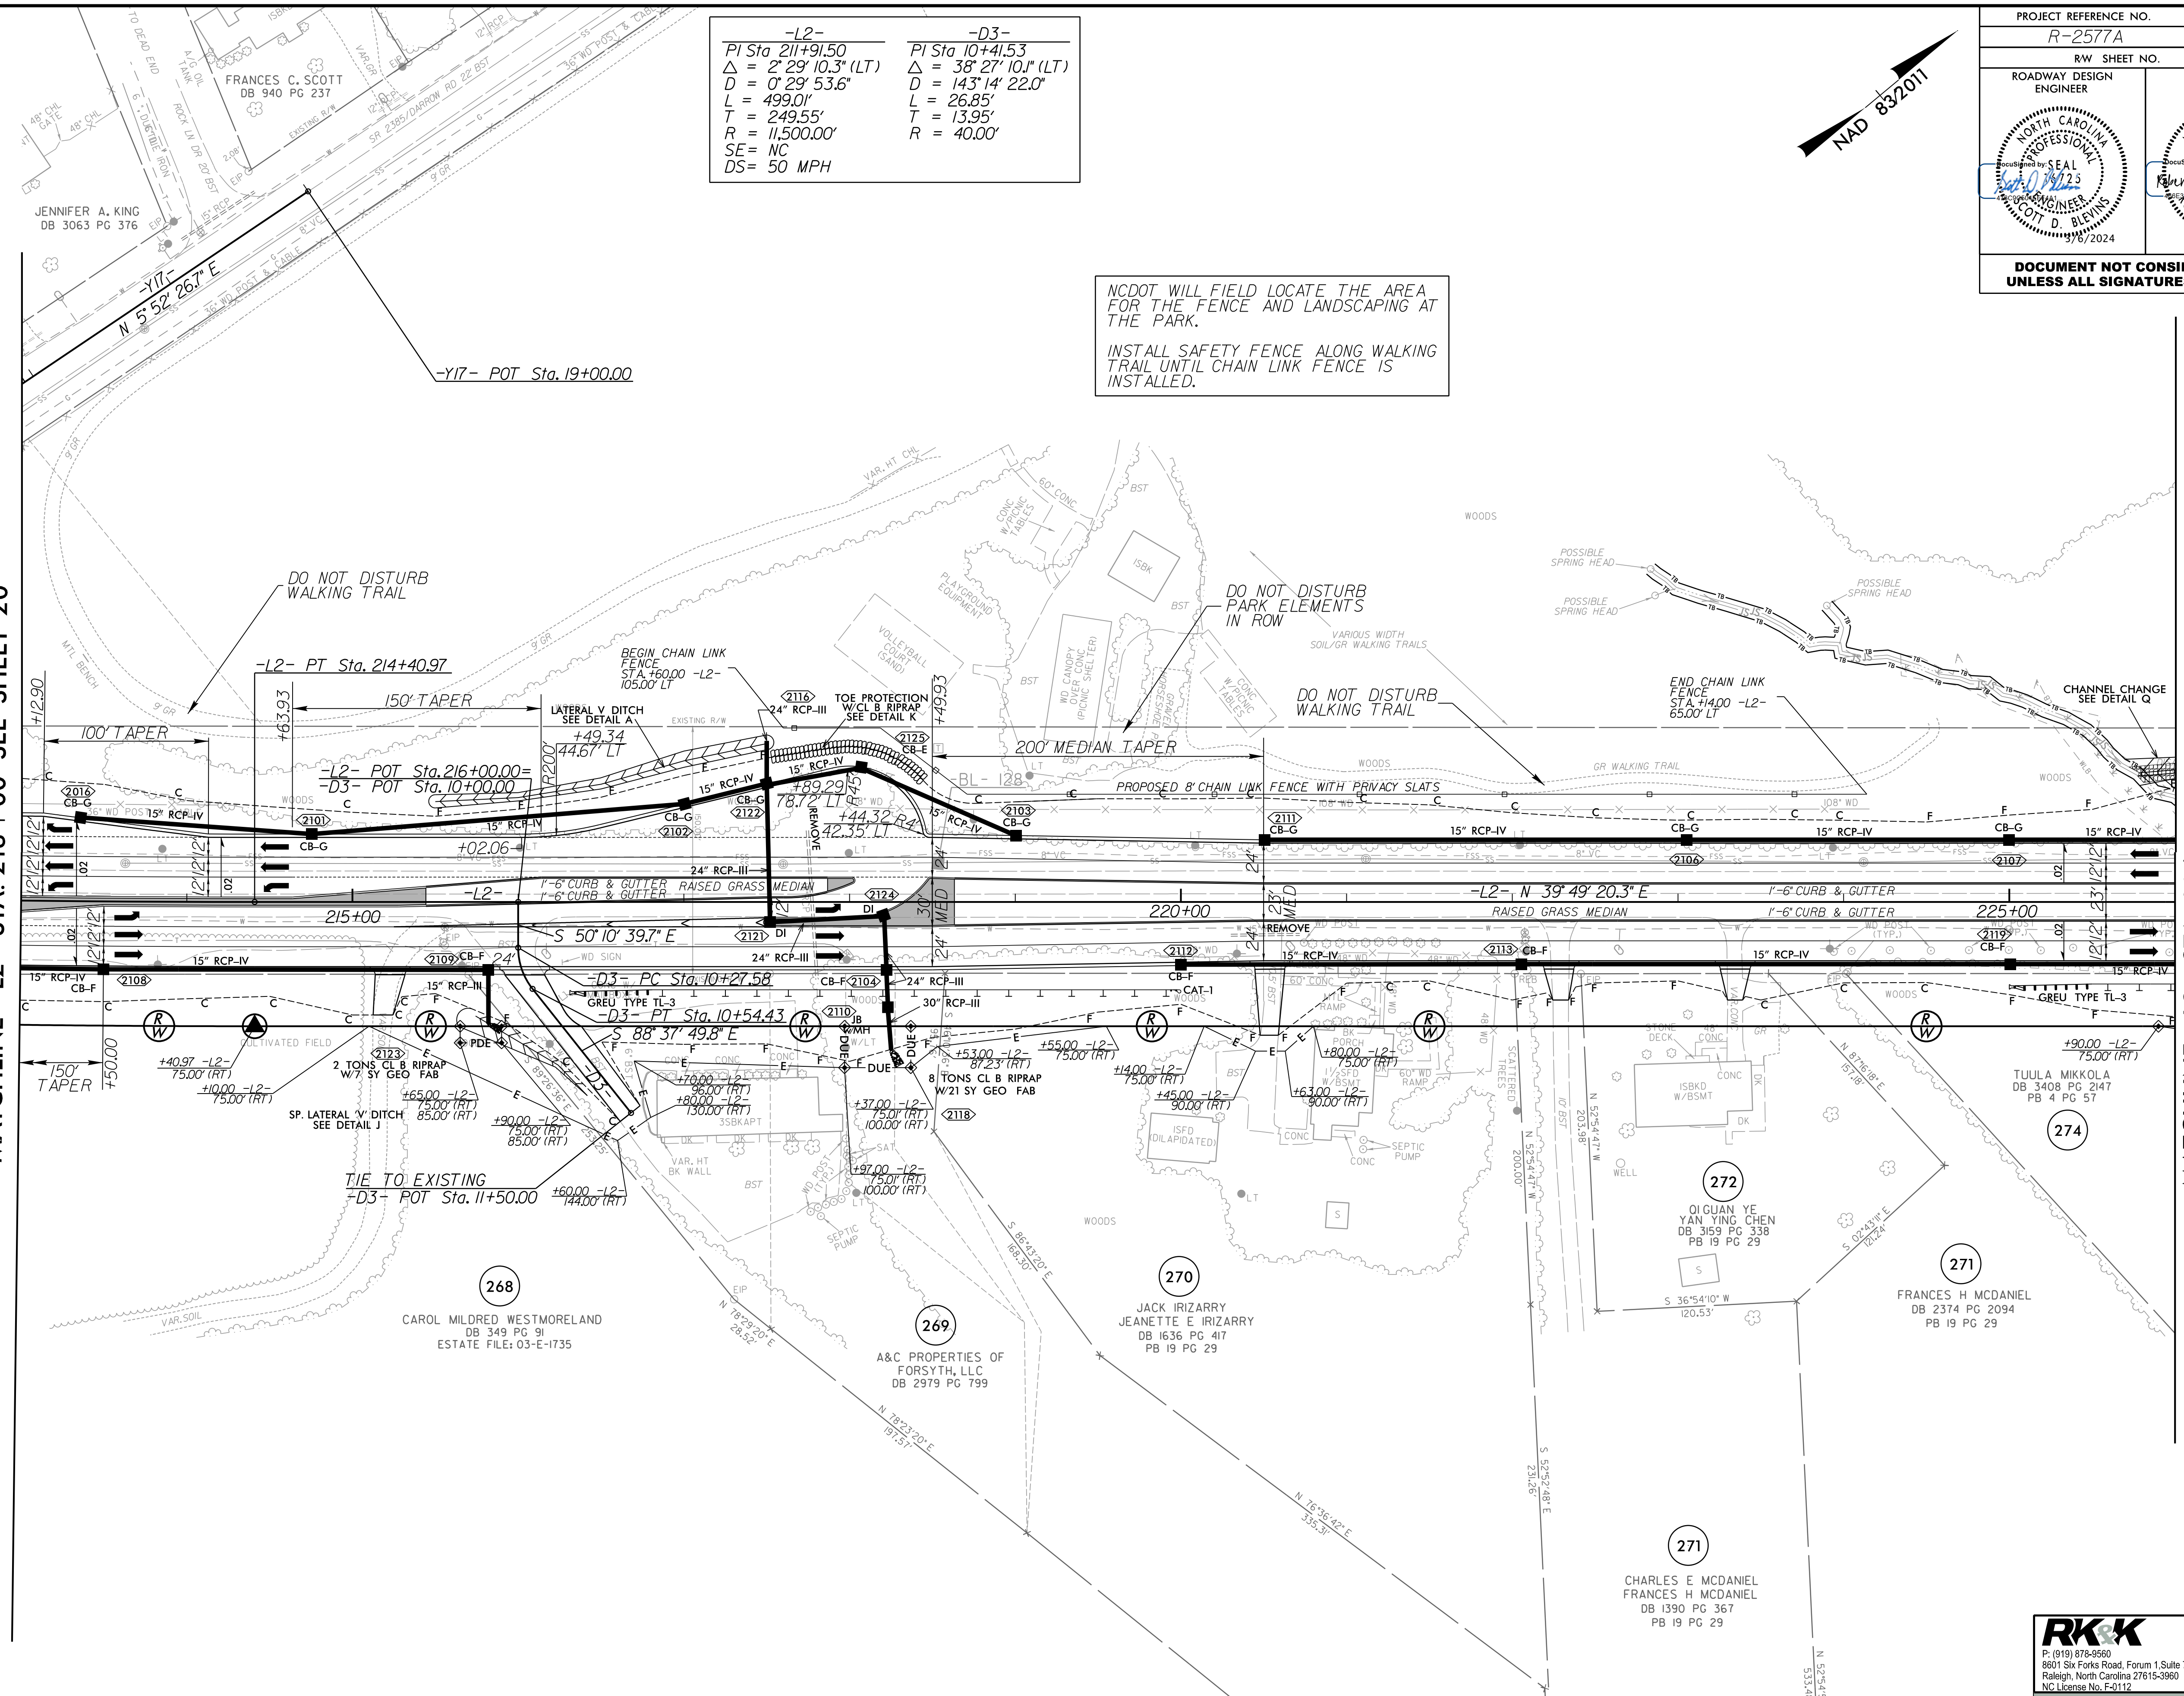

RKK

P: (919) 878-9560
8601 Six Forks Road, Forum 1, Suite 700
Raleigh, North Carolina 27615-3960
NC License No. F-0112

Engineers | Construction Managers | Planners | Scientists
www.rkk.com
Responsive People | Creative Solutions

8/17/2023 R:\Roadway\Projs\R-2577A_r.dwg_psh21.dgn