


-X-OVERI-

PI Sta 302+70.55	PI Sta 305+18.26
$\Delta = 14^{\circ} 55' 29.3''$ (RT)	$\Delta = 14^{\circ} 57' 10.9''$ (LT)
D = 6' 01' 52.1"	D = 6' 01' 52.1"
L = 247.46'	L = 247.93'
T = 124.44'	T = 124.67'
R = 950.00'	R = 950.00'
SE = 0.04	SE = 0.04
DS = 50 MPH	DS = 50 MPH

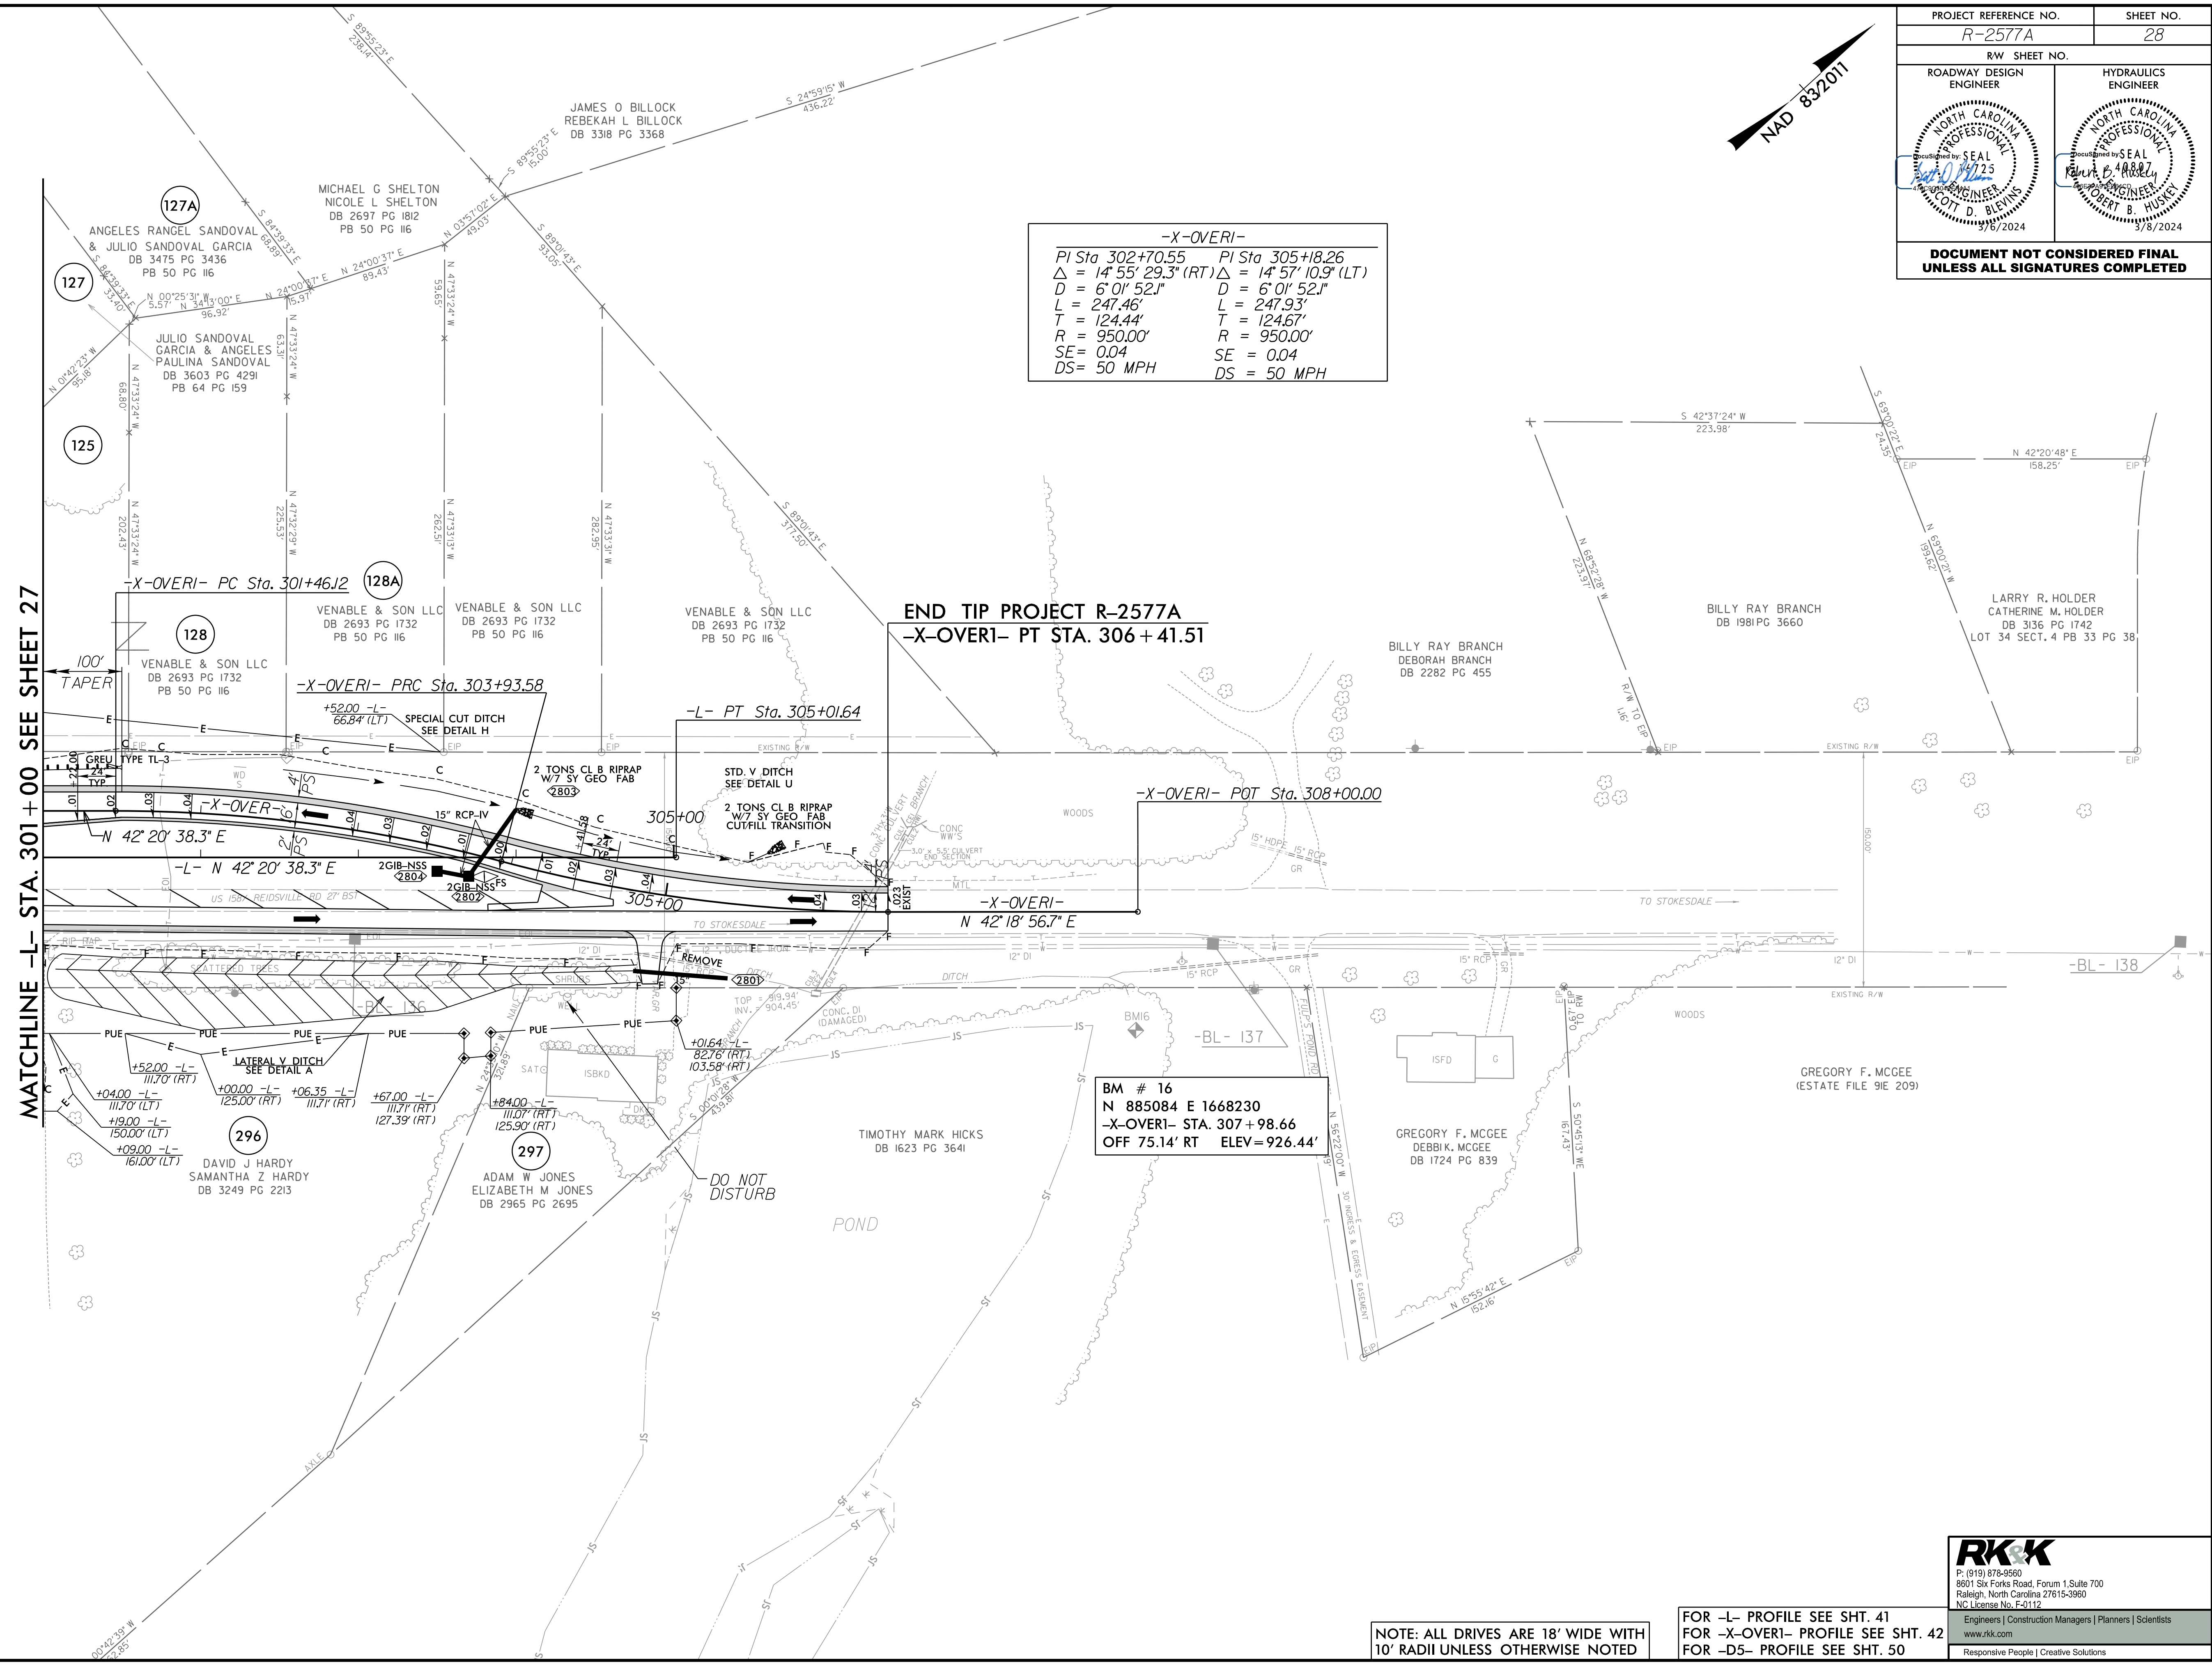

MATCHLINE -L- STA. 301+00 SEE SHEET 27

**END TIP PROJECT R-2577A**  
-X-OVERI- PT. STA. 306+41.51

BM # 16  
N 885084 E 1668230  
-X-OVERI- STA. 307+98.66  
OFF 75.14' RT ELEV=926.44'

NOTE: ALL DRIVES ARE 18' WIDE WITH 10' RADII UNLESS OTHERWISE NOTED

FOR -L- PROFILE SEE SHT. 41  
FOR -X-OVERI- PROFILE SEE SHT. 42  
FOR -D5- PROFILE SEE SHT. 50

R:\2026\2024\Projects\2577A\2577A\_r.dwg\_psh28.dgn