
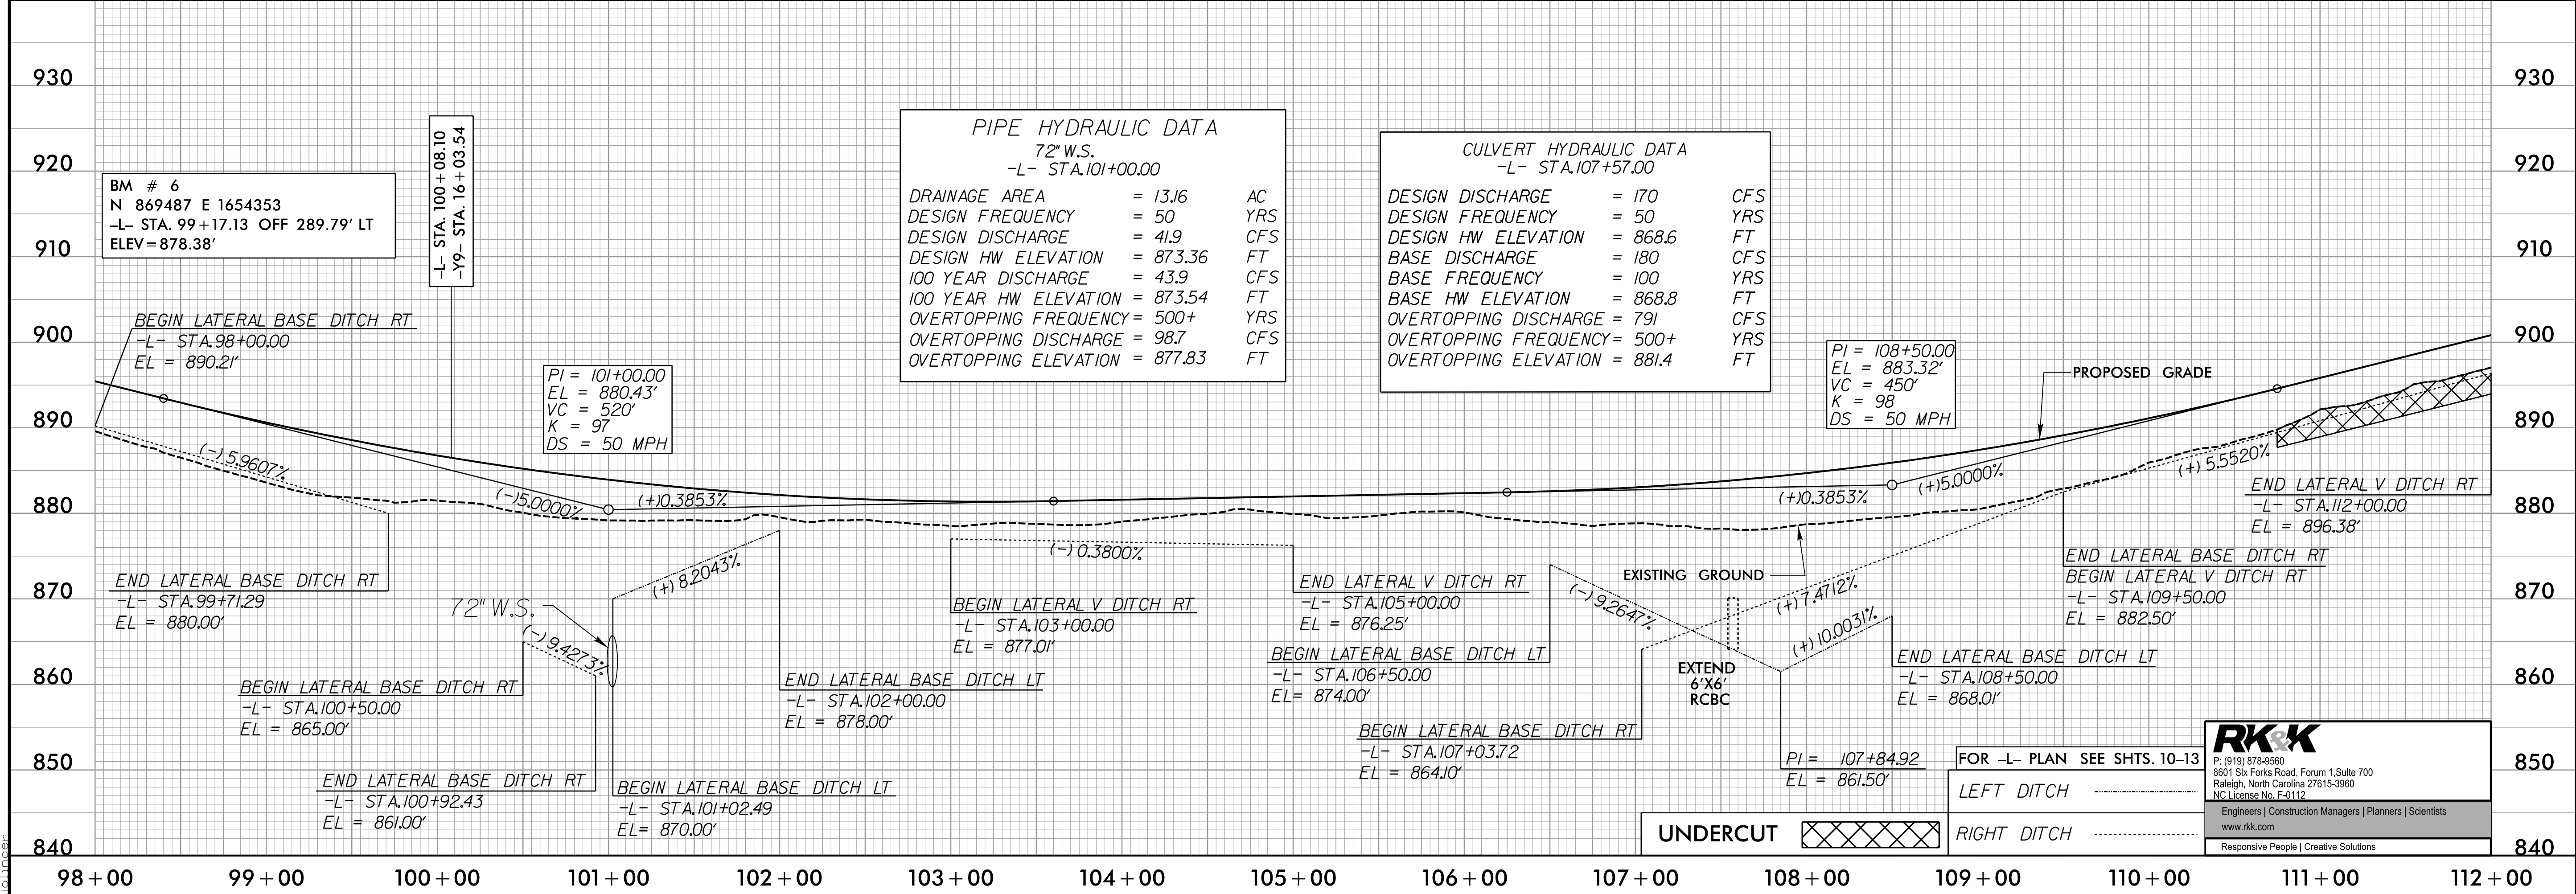


5/28/24

-L-

PROJECT REFERENCE NO. R-2577A	SHEET NO. 34
ROADWAY DESIGN ENGINEER <i>[Signature]</i>	HYDRAULICS ENGINEER <i>[Signature]</i>
<i>[Professional Seal]</i>	<i>[Professional Seal]</i>

DOCUMENT NOT CONSIDERED FINAL UNLESS ALL SIGNATURES COMPLETED

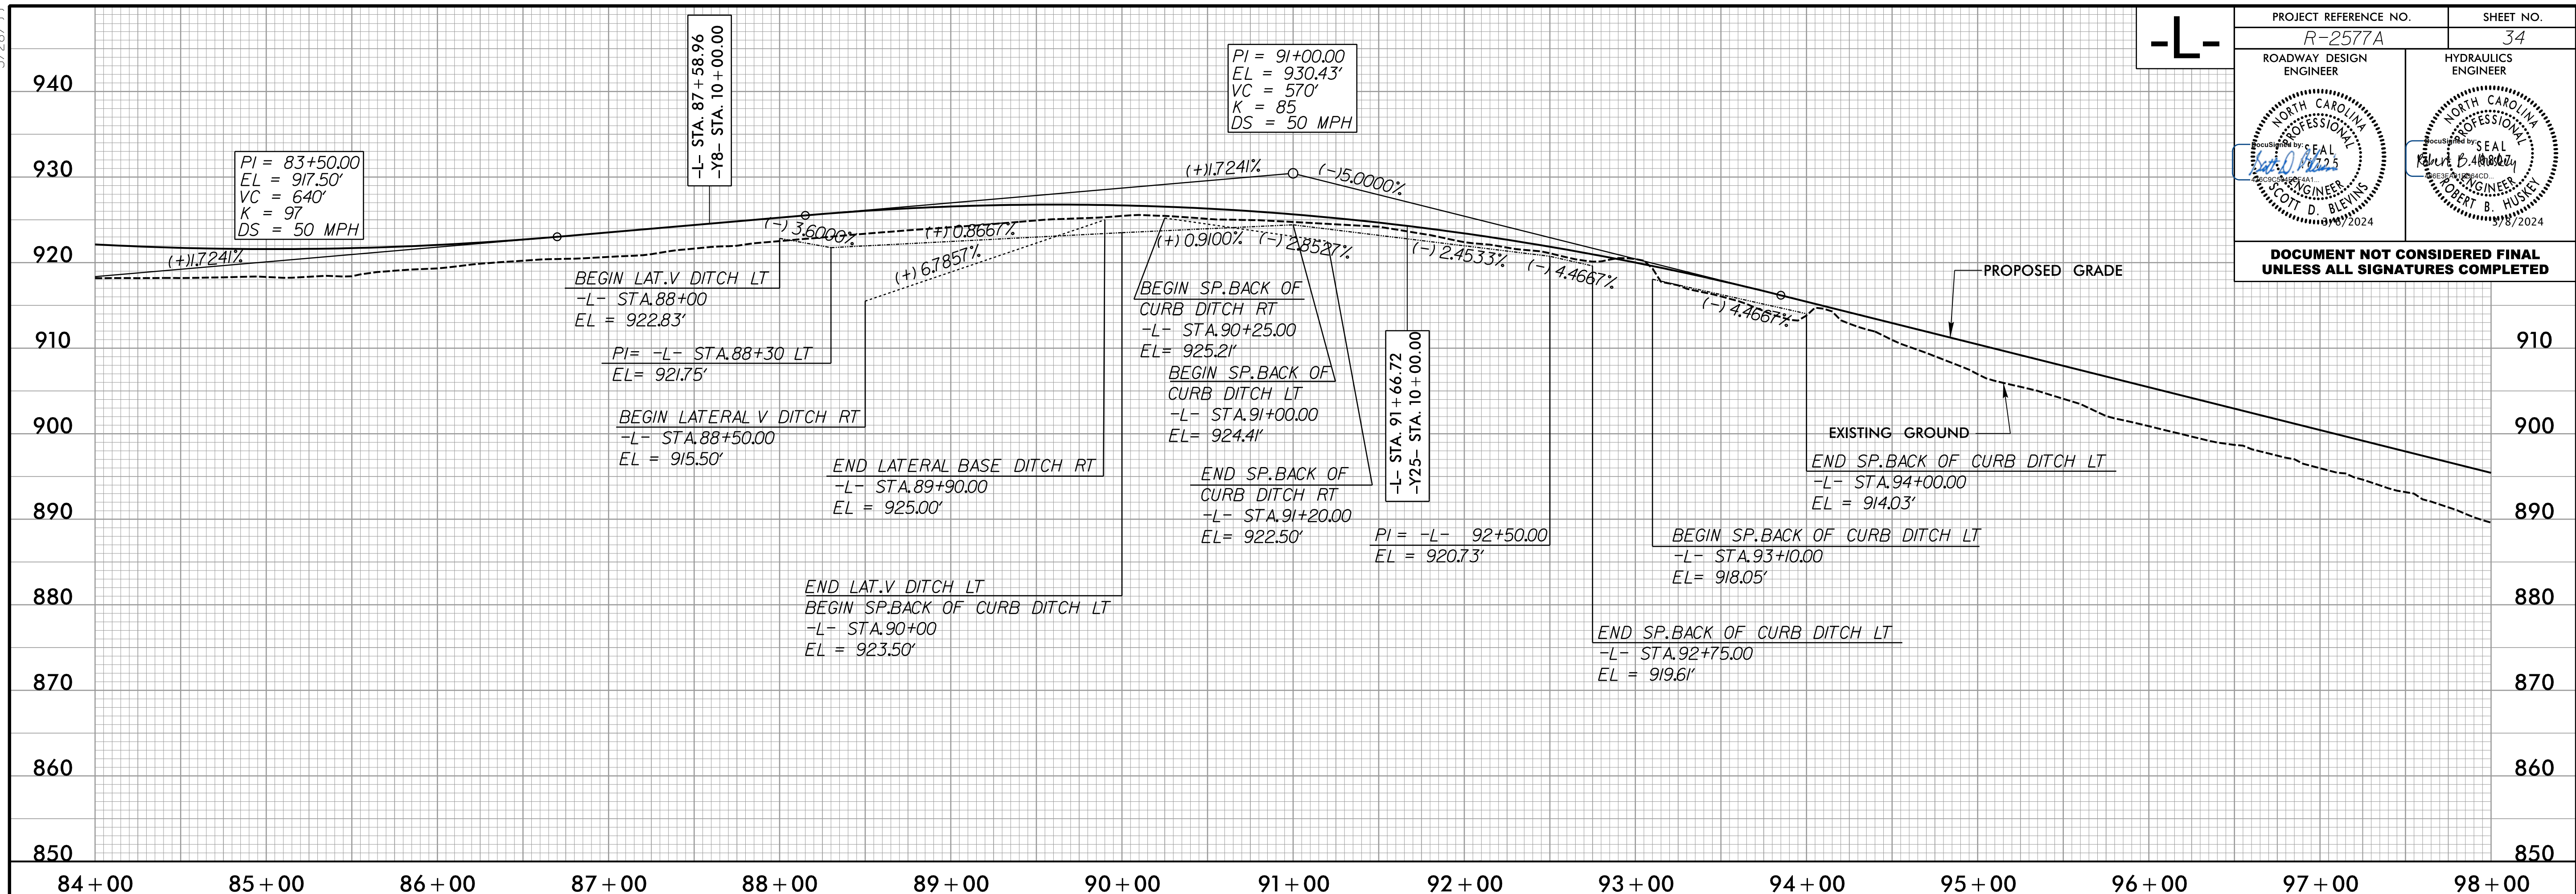

**RK&K**  
P: (919) 878-8560  
8801 Six Forks Road, Forum 1, Suite 700  
Raleigh, North Carolina 27615-3960  
NC License No. F-0112

Engineers | Construction Managers | Planners | Scientists  
www.rkk.com  
Responsive People | Creative Solutions

R:\Projects\2023\5/28/24\Roadway\Proje\N\Roadway\2577A\_Rdwy\_Plan\134.dgn