
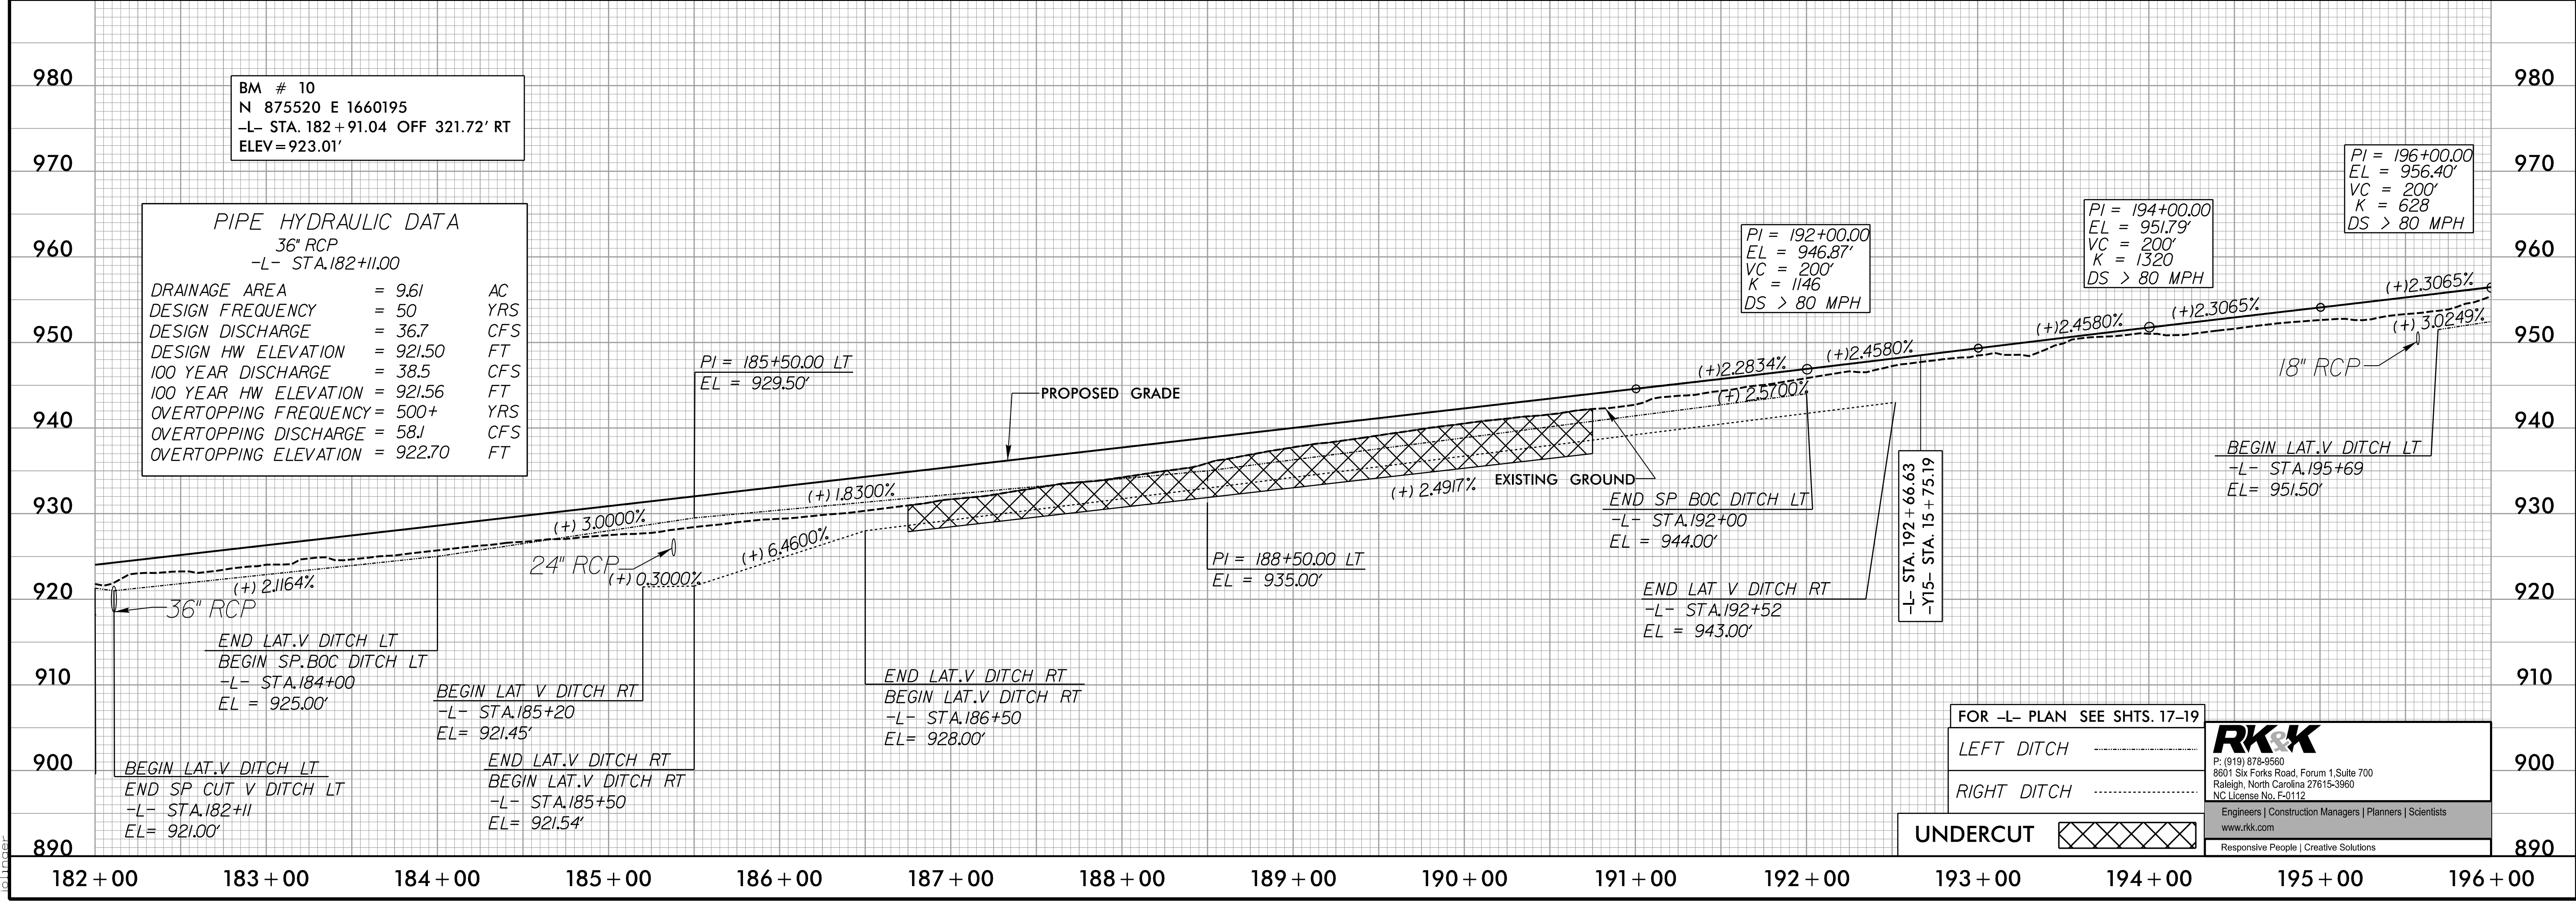


5/28/99

-L-

PROJECT REFERENCE NO. R-2577A	SHEET NO. 37
ROADWAY DESIGN ENGINEER 	HYDRAULICS ENGINEER

DOCUMENT NOT CONSIDERED FINAL UNLESS ALL SIGNATURES COMPLETED

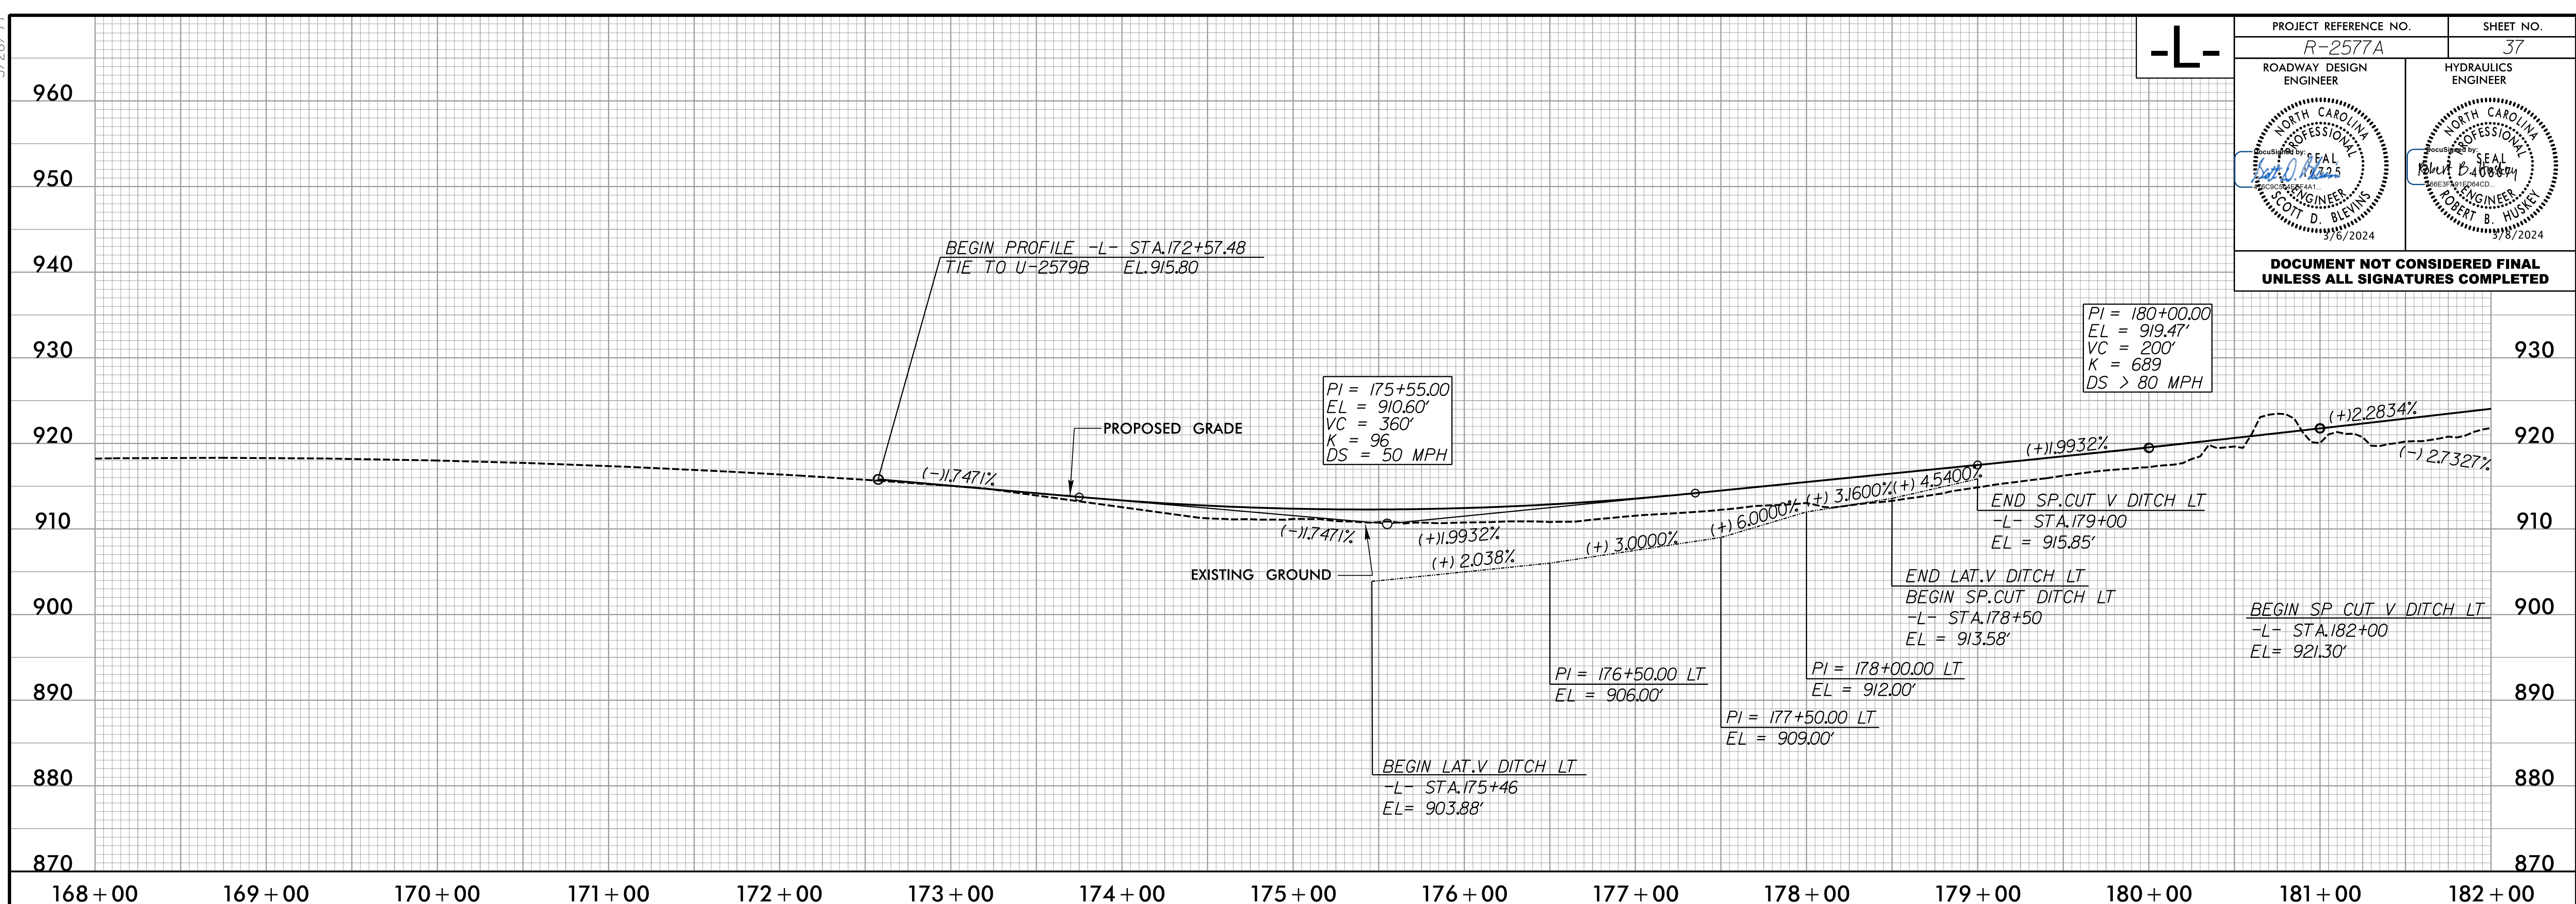

FOR -L- PLAN SEE SHTS. 17-19

LEFT DITCH
RIGHT DITCH

UNDERCUT

RK&K
P: (919) 878-9560
8801 Six Forks Road, Forum 1, Suite 700
Raleigh, North Carolina 27615-3960
NC License No. F-0112
www.rkk.com
Responsive People | Creative Solutions

R:\Projects\2023\17-19\17-19-01\17-19-01-01\17-19-01-01.dgn