


5/28/24


-L-

PROJECT REFERENCE NO. R-2577A	SHEET NO. 38
ROADWAY DESIGN ENGINEER <i>[Signature]</i>	HYDRAULICS ENGINEER <i>[Signature]</i>
<b>SEAL</b> COT D. BEVINS 7/6/2024	<b>SEAL</b> ROBERT B. HUSKEY 7/8/2024

DOCUMENT NOT CONSIDERED FINAL UNLESS ALL SIGNATURES COMPLETED

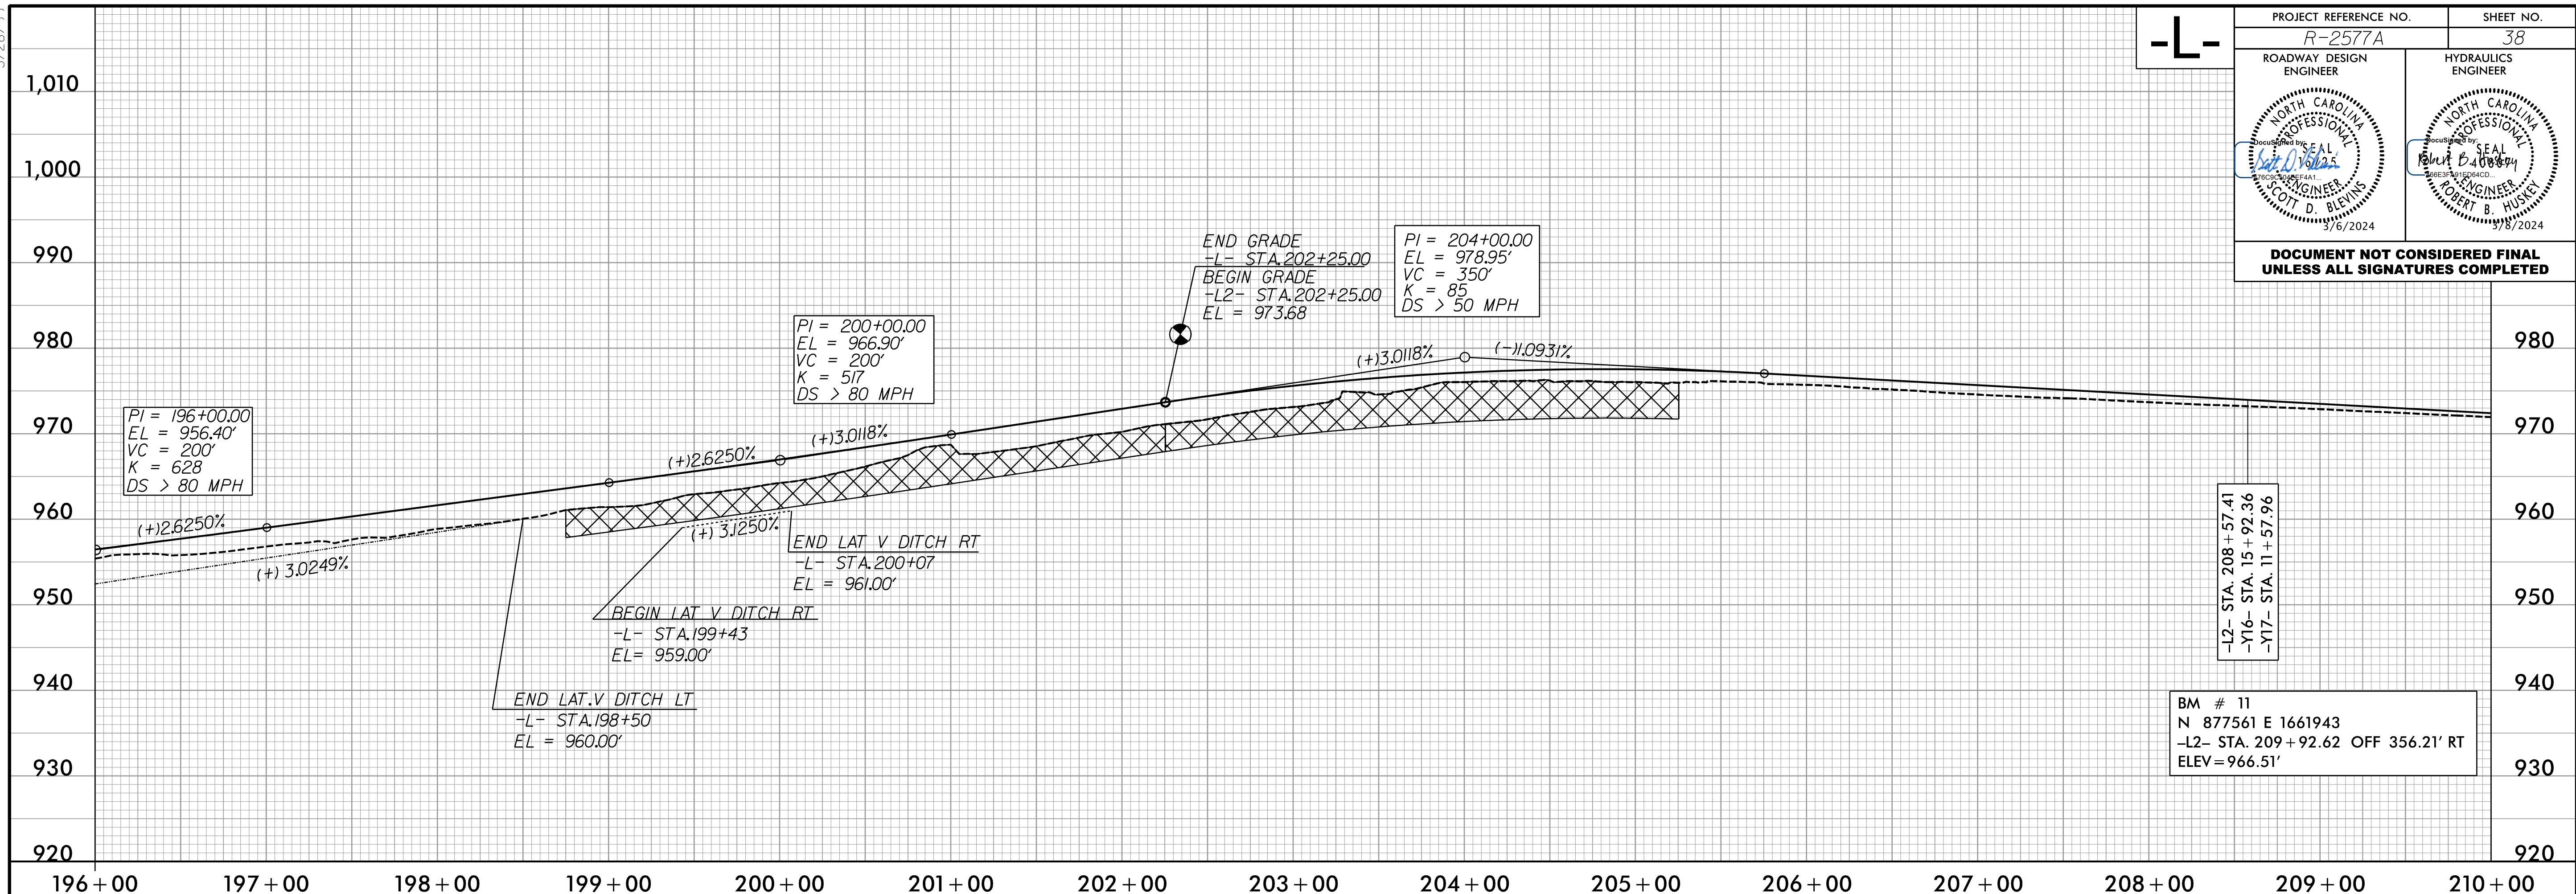

-L2-

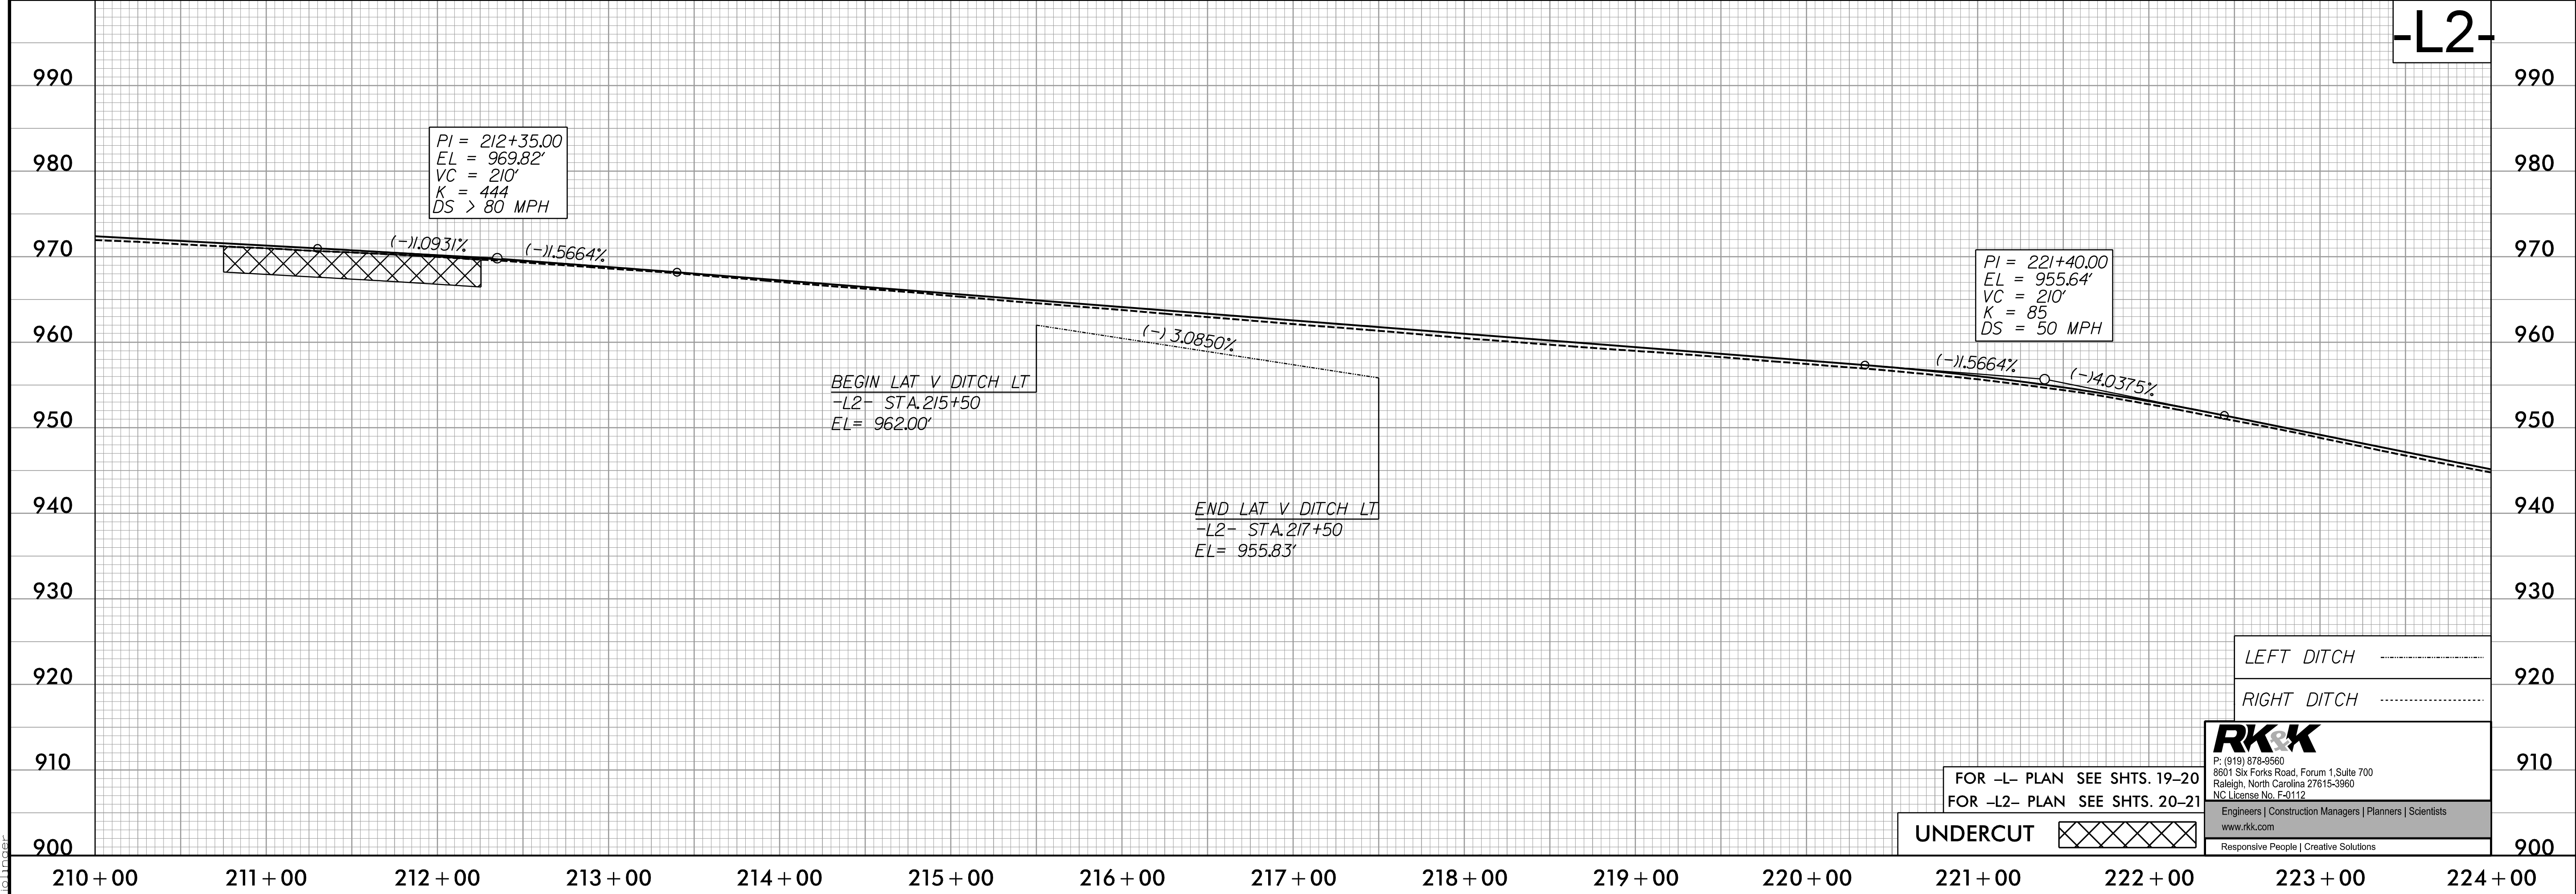

R:\Projects\2023\5/28/24\Projects\Proje\Ar-2577A\_Rdy..p138.dgn

FOR -L- PLAN SEE SHTS. 19-20  
FOR -L2- PLAN SEE SHTS. 20-21

**RK&K**  
P: (919) 878-9560  
8801 Six Forks Road, Forum 1, Suite 700  
Raleigh, North Carolina 27615-3960  
NC License No. F-0112  
Engineers | Construction Managers | Planners | Scientists  
www.rkk.com  
Responsive People | Creative Solutions